

Richard Molenaar
ARCHITECT

FINISH SCHEDULE

100 Room Number

Room Name Room Name

1/1/1
Ceiling Finish
Wall Finish
Base Finish
Floor Finish

Floors

- A. Thin Set Marble Tile, 12" x 12"
Contr. Furn. Contractor Installed (C.F.C.I.)
- B. Thin Set Porcelain Tile
Contr. Furn. Contractor Installed (C.F.C.I.)
- C. Carpet and Pad (O.F.C.I.)
- D. Vinyl Composition Tile
- E. Ceramic Tile
- F. Concrete, Sealed
- G. Painted Concrete

Base

- 1. 4" Vinyl
- 2. Ceramic Tile
- 3. 4" Carpet w/Top Binding Edge
- 4. Match Flooring
- 5. Wood Base See Det., Sheet A601
- 6. None Required

Walls

- A. Painted Gyp. Bd. (Eggshell Oil Base Enamel)
- B. 4" Ceramic Tile
- C. Wallcovering (O.F.C.I.)
- D. Painted Gyp. Bd. (Semi-gloss Oil Base Enamel)
- E. Painted Concrete Masonry Units
- F. 1/4" Polished Clear Mirror (full wall height)
over Gyp. Bd.

Ceilings

- 1. Spray Arislex on Gyp. Bd.
- 2. Spray Arislex on Concrete Structural Deck
- 3. New Ceiling Panel System Identical to
Armstrong 551 Chamfered Cirrus Pattern,
24"x24"x3/4" Tegular Lay-in for Supratone
5/16" Exposed Tee Grid, Panel 4 Grid
Colour Selected By Interior Designer From
Standard Colour Selections.
- 4. Painted Gyp. Bd. (Smooth Finish) Colour
Selected By Interior Designer.
Oil Base Enamel
- 5. New Ceiling Panel System
Identical to Armstrong
605 Ceramaguard Nonperforated
Square Lay-in, Med. Texture 24"x24"x3/8"
for Prelude 15/16" Exposed Tee
Grid, Panel 4 Grid Colour Selected By
Owner From Standard Colour Selections.
- 6. Unfinished Structural Deck

PROJECT NAME:

Holiday Inn Express
HOTEL & SUITES
Underwood Road
Vicksburg, MS 38671

SHEET TITLE:

PROJECT NO.
01005


LATEST REVISION:

DRAWN BY: CHECKED BY:

SHEET NUMBER:

DATE:
12/11/01

A104

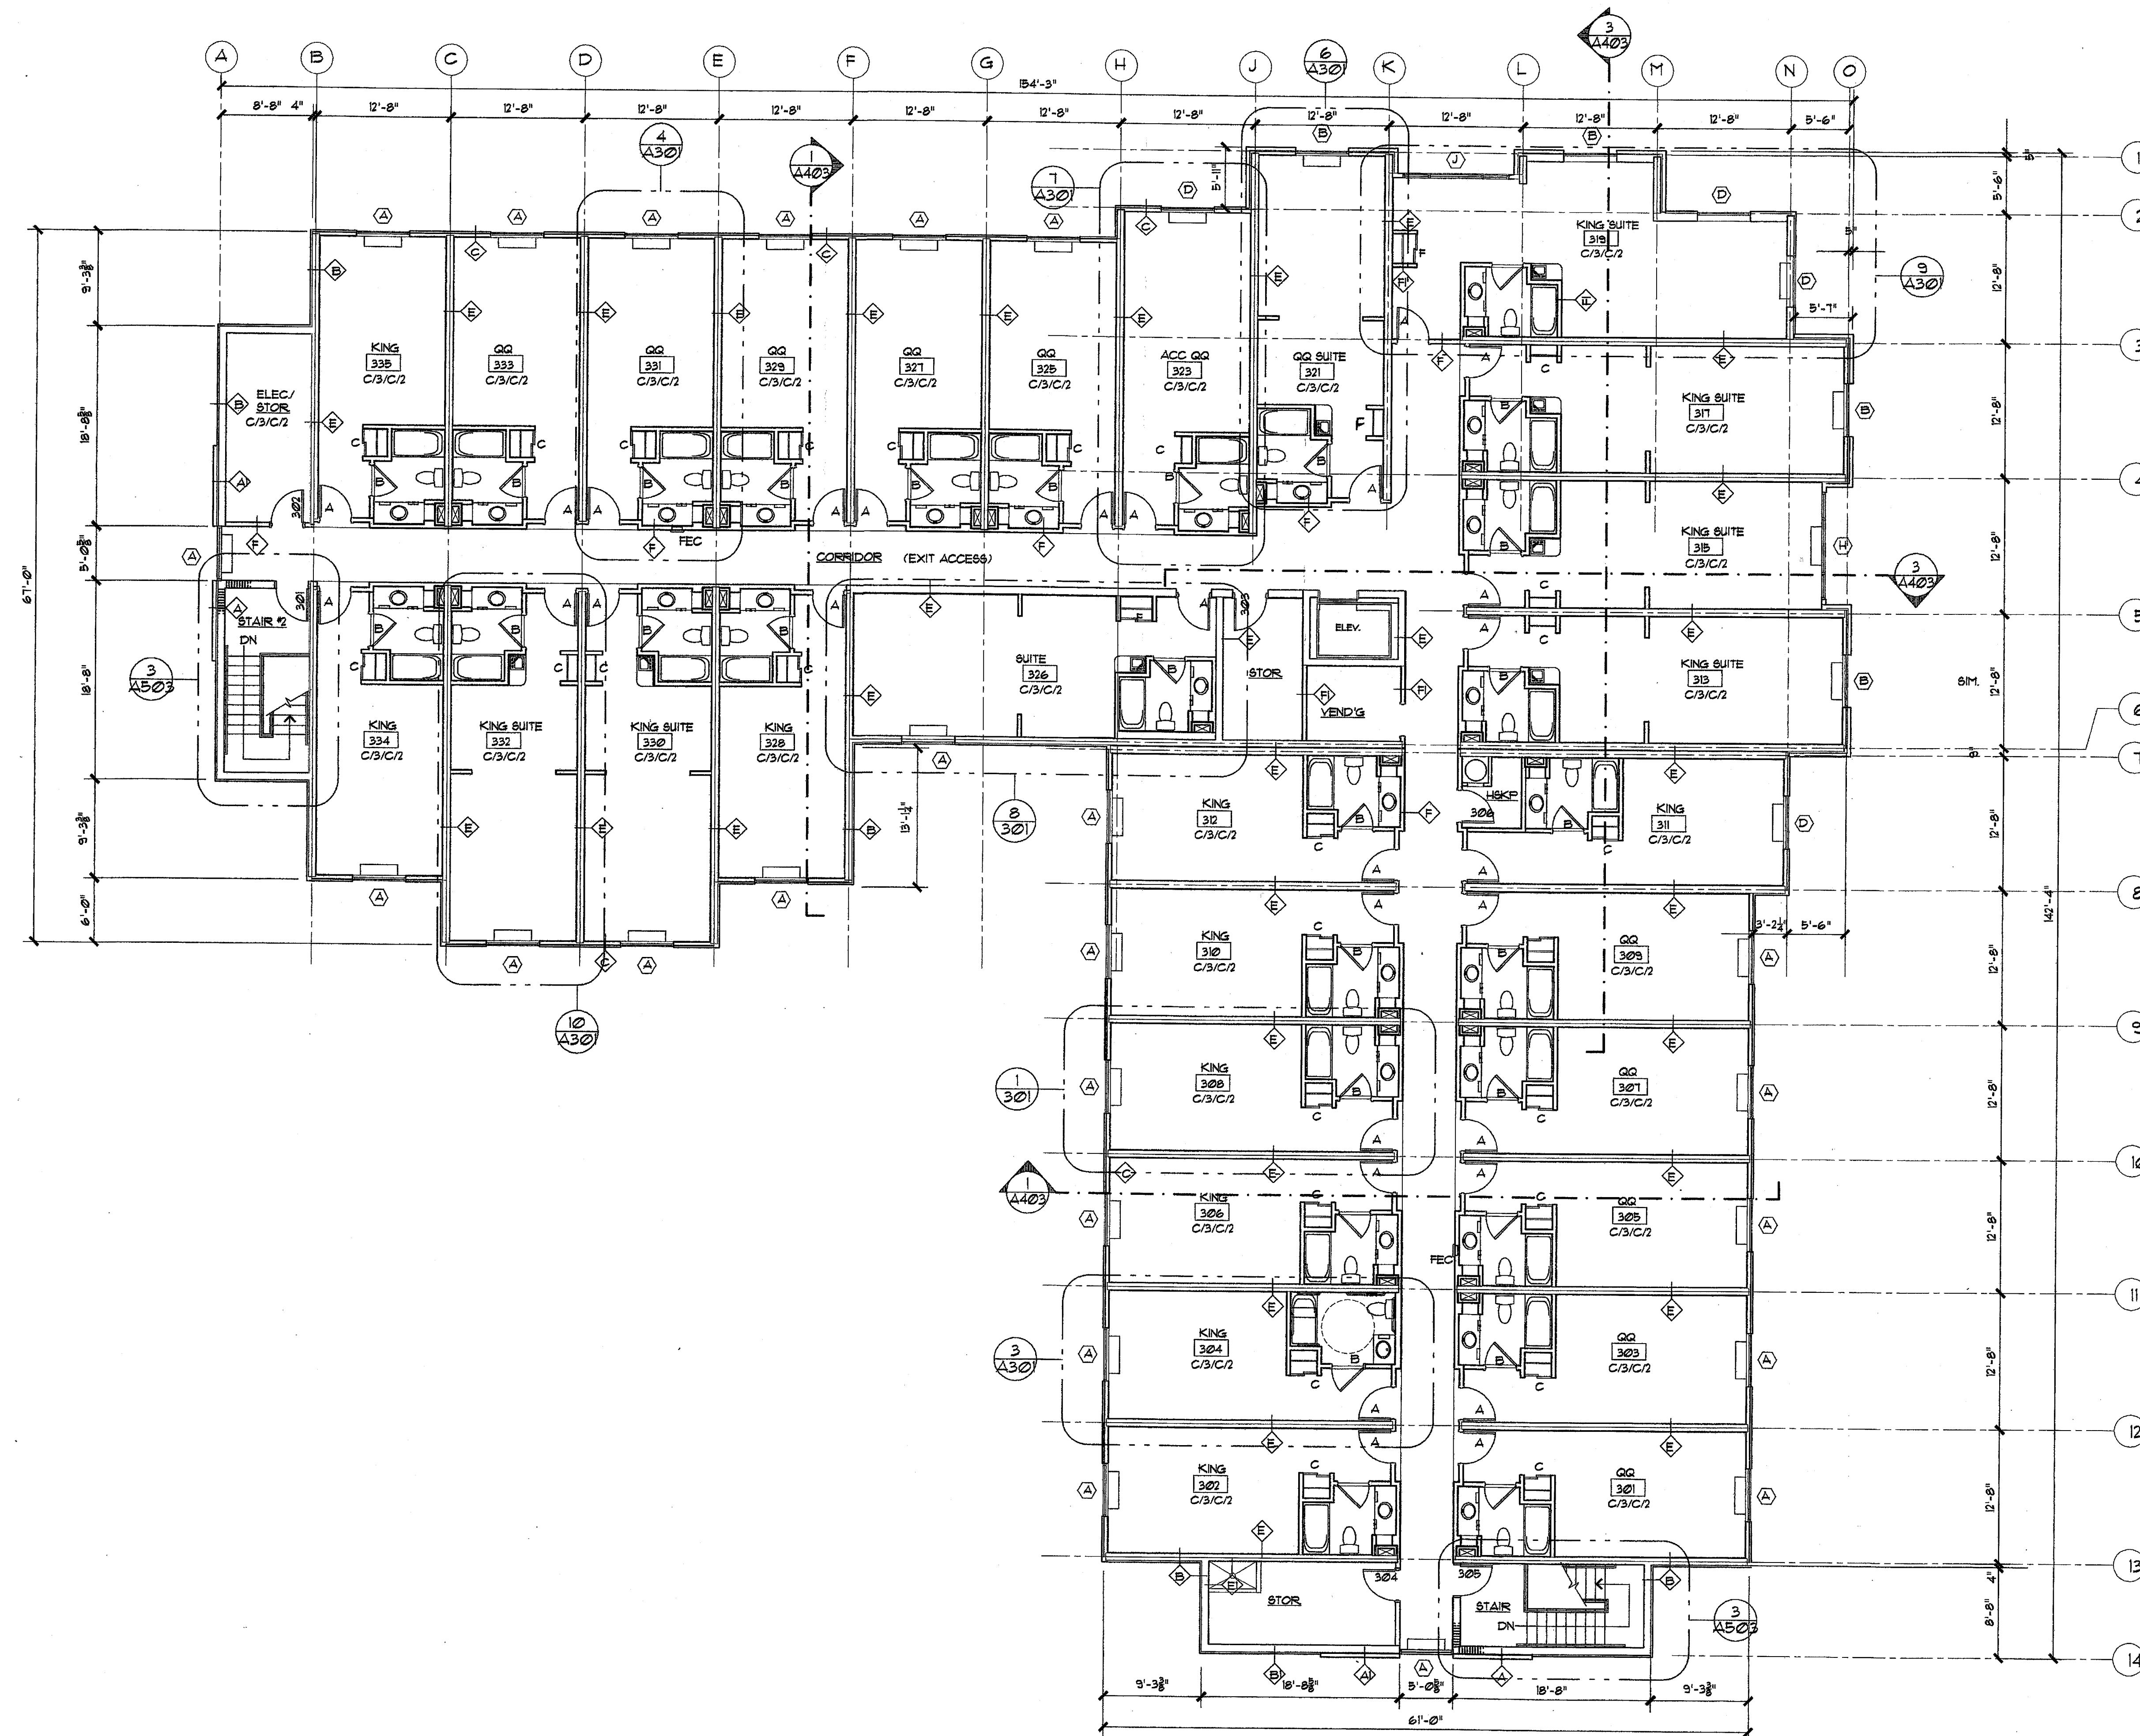

1 3rd FLOOR PLAN
1/8"=1'-0"

KING RM'S 9 DBL QUEEN RM'S 12 SUITES 8 TOTAL 29