



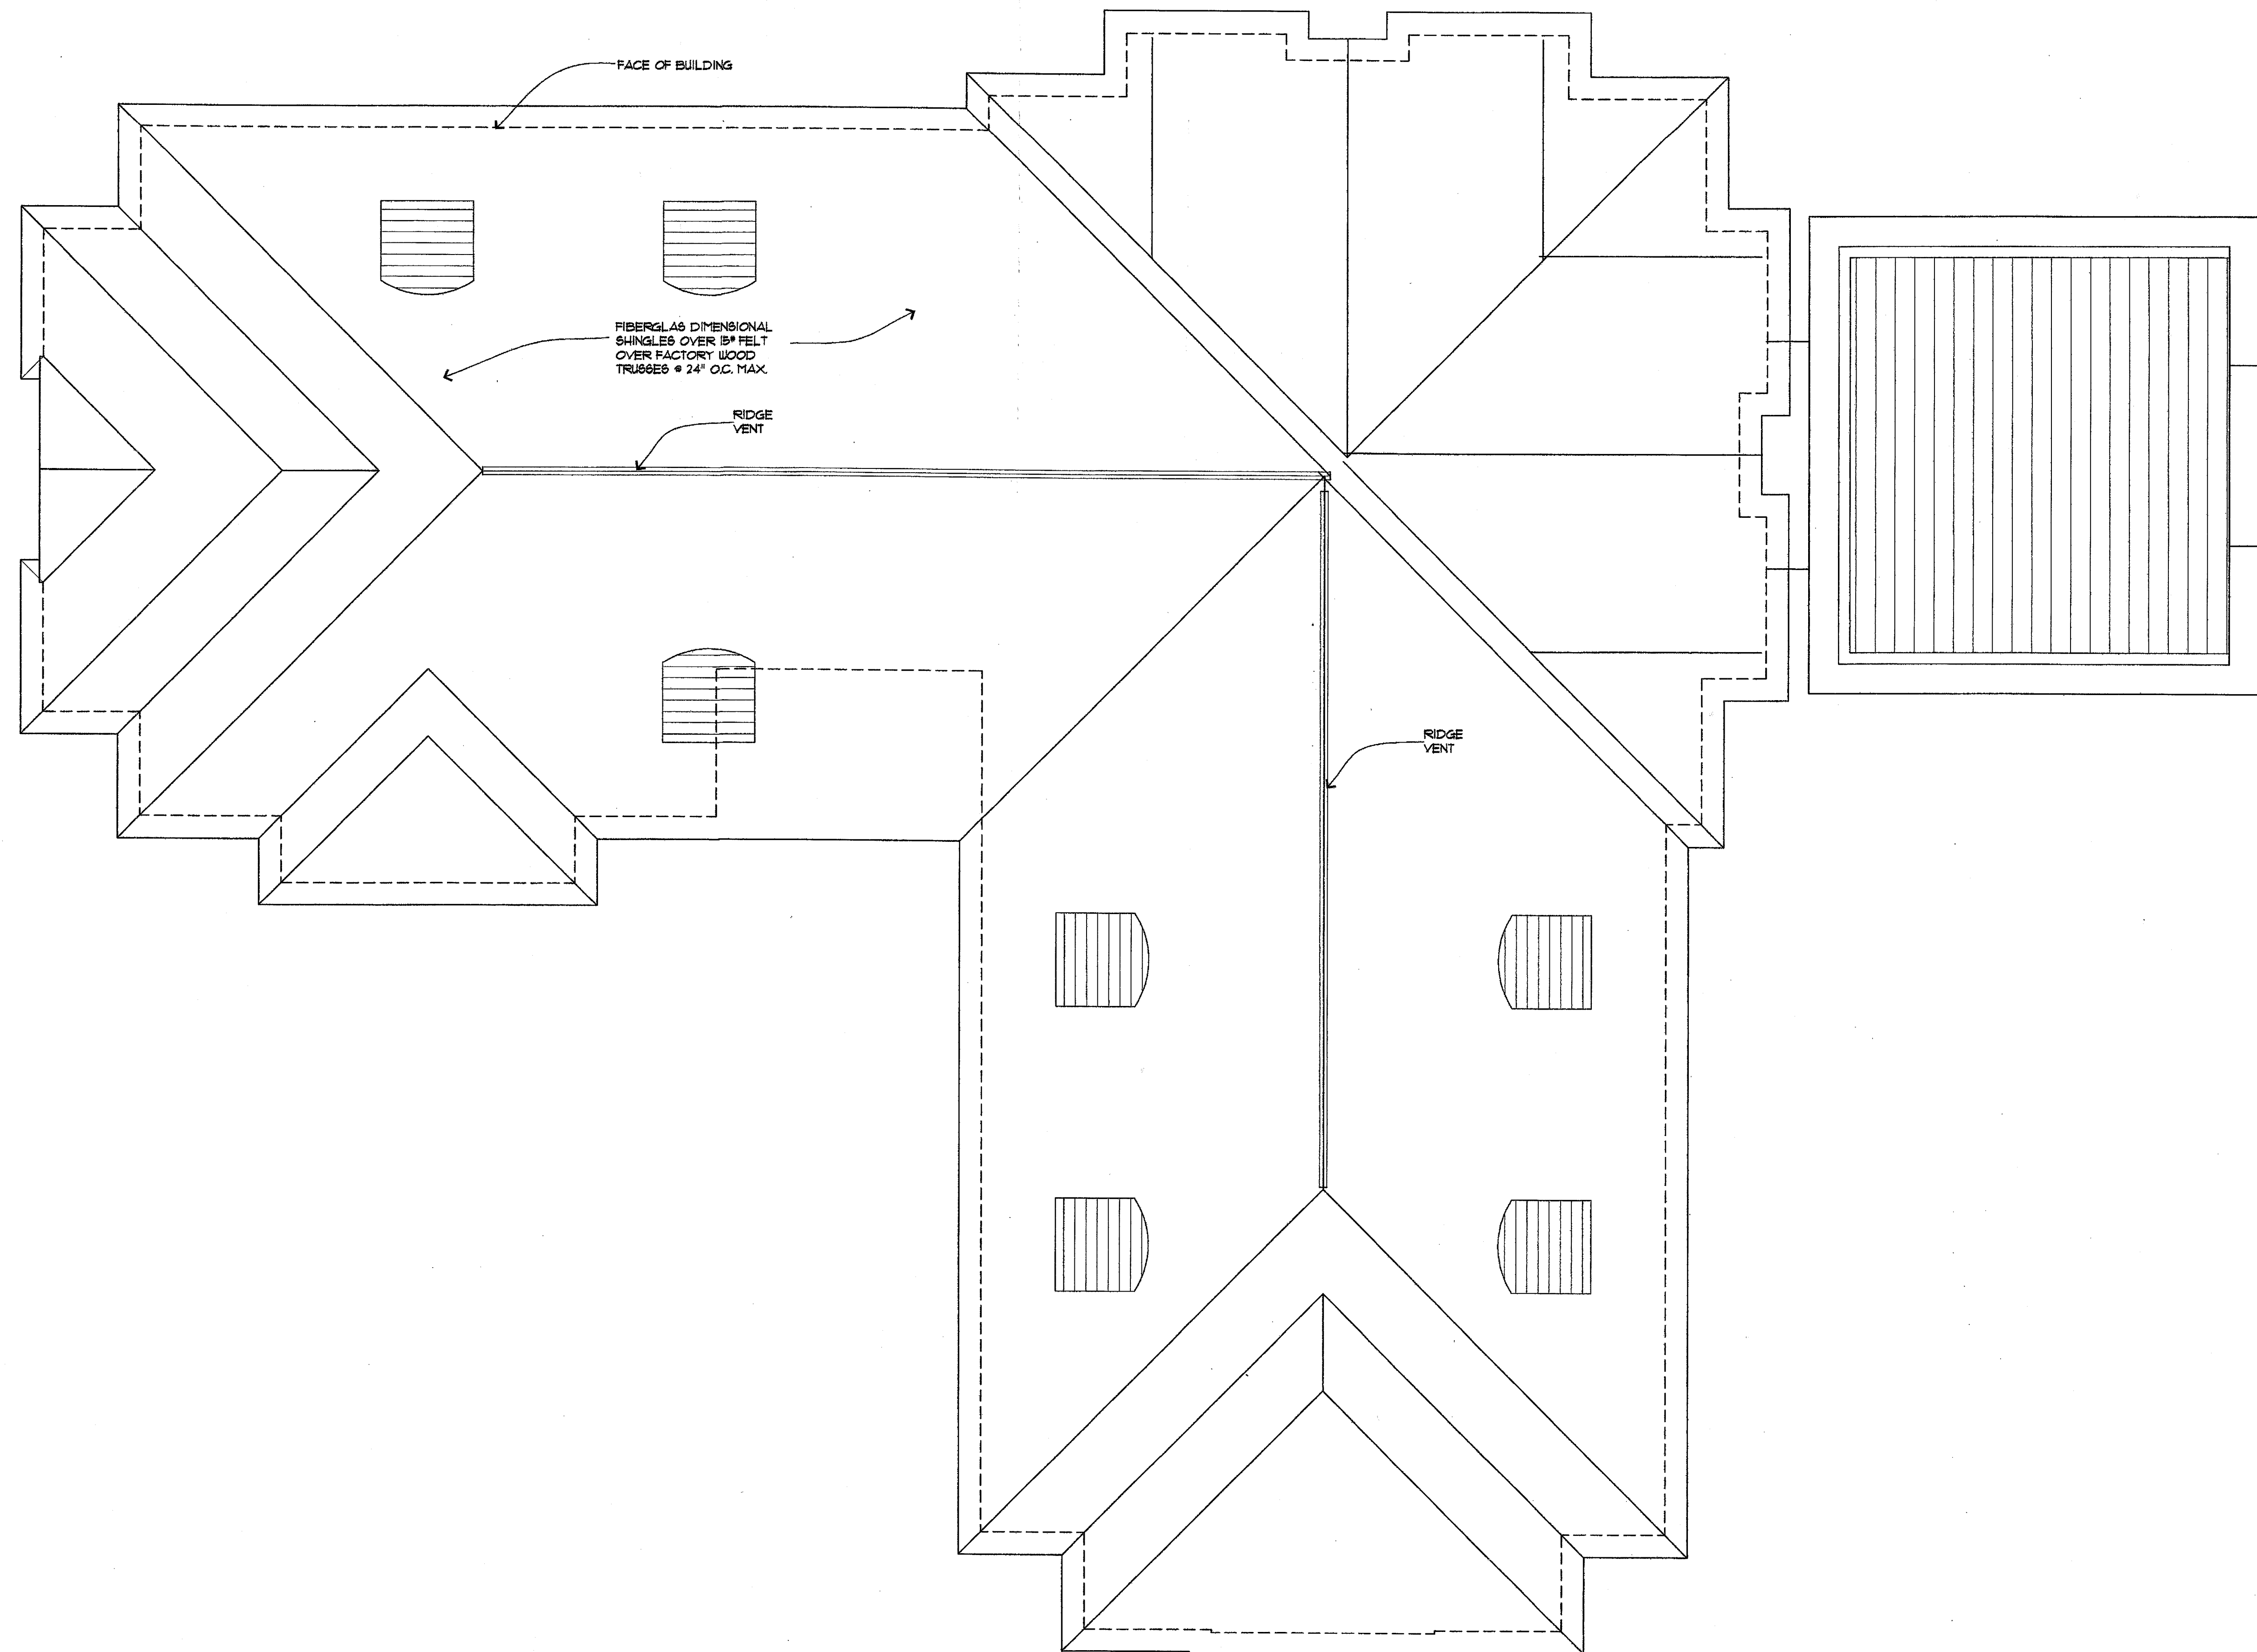

1 ROOF PLAN

1/8" = 1'-0"

AX-X-X

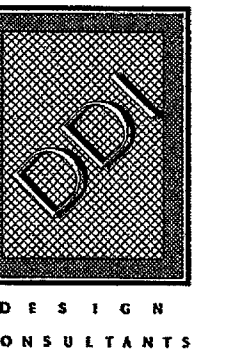

Richard Molenaar
ARCHITECT

PROJECT NAME:

Holiday Inn Express
HOTEL & SUITES
Underwood Road
Vicksburg, MS 38671

SHEET TITLE:

PROJECT NO.
01005

LATEST REVISION:



DRAWN BY: CHECKED BY:

SHEET NUMBER:

DATE:
05/13/02

A204