


Richard Molenaar
ARCHITECT

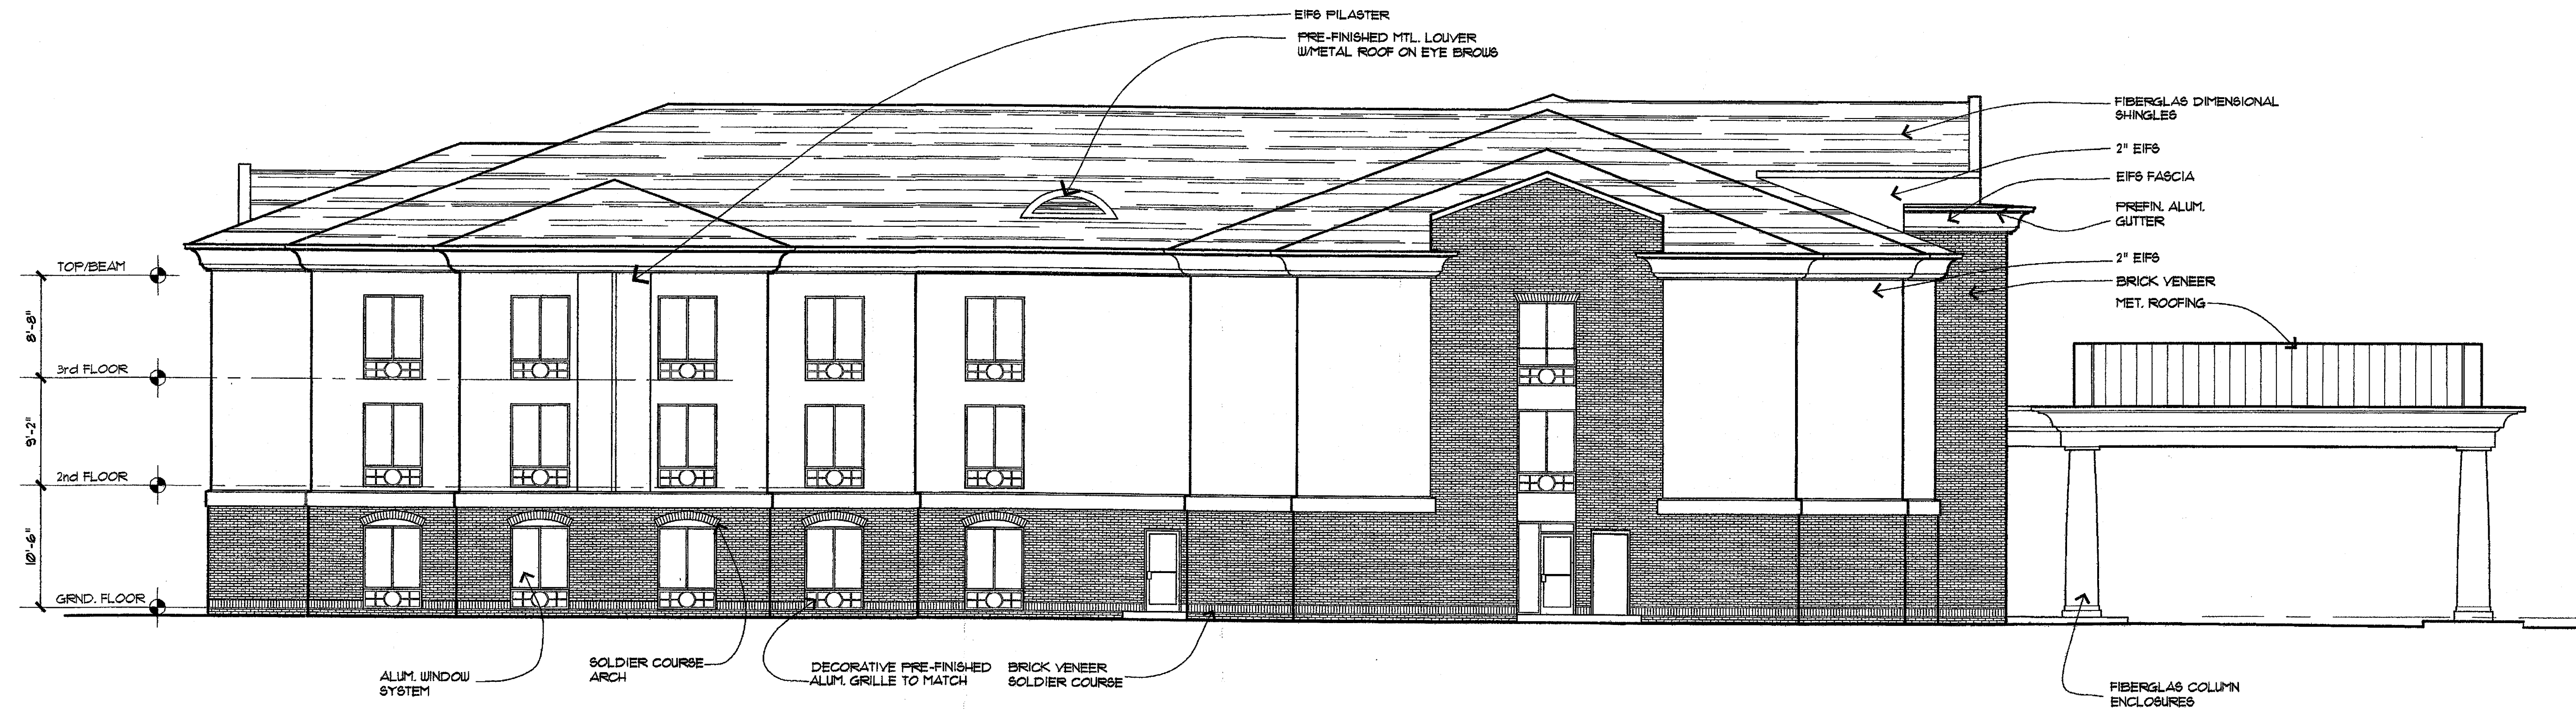

1 EAST ELEVATION
1/8" = 1'-0"



2 WEST ELEVATION
1/8" = 1'-0"

PROJECT NAME:

Holiday Inn Express
HOTEL & SUITES
Underwood Road
Vicksburg, MS 38671

SHEET TITLE:

PROJECT NO.
01005

LATEST REVISION:
△

DRAWN BY: CJ
CHECKED BY: RM

SHEET NUMBER:

DATE:
05/13/02

A402