




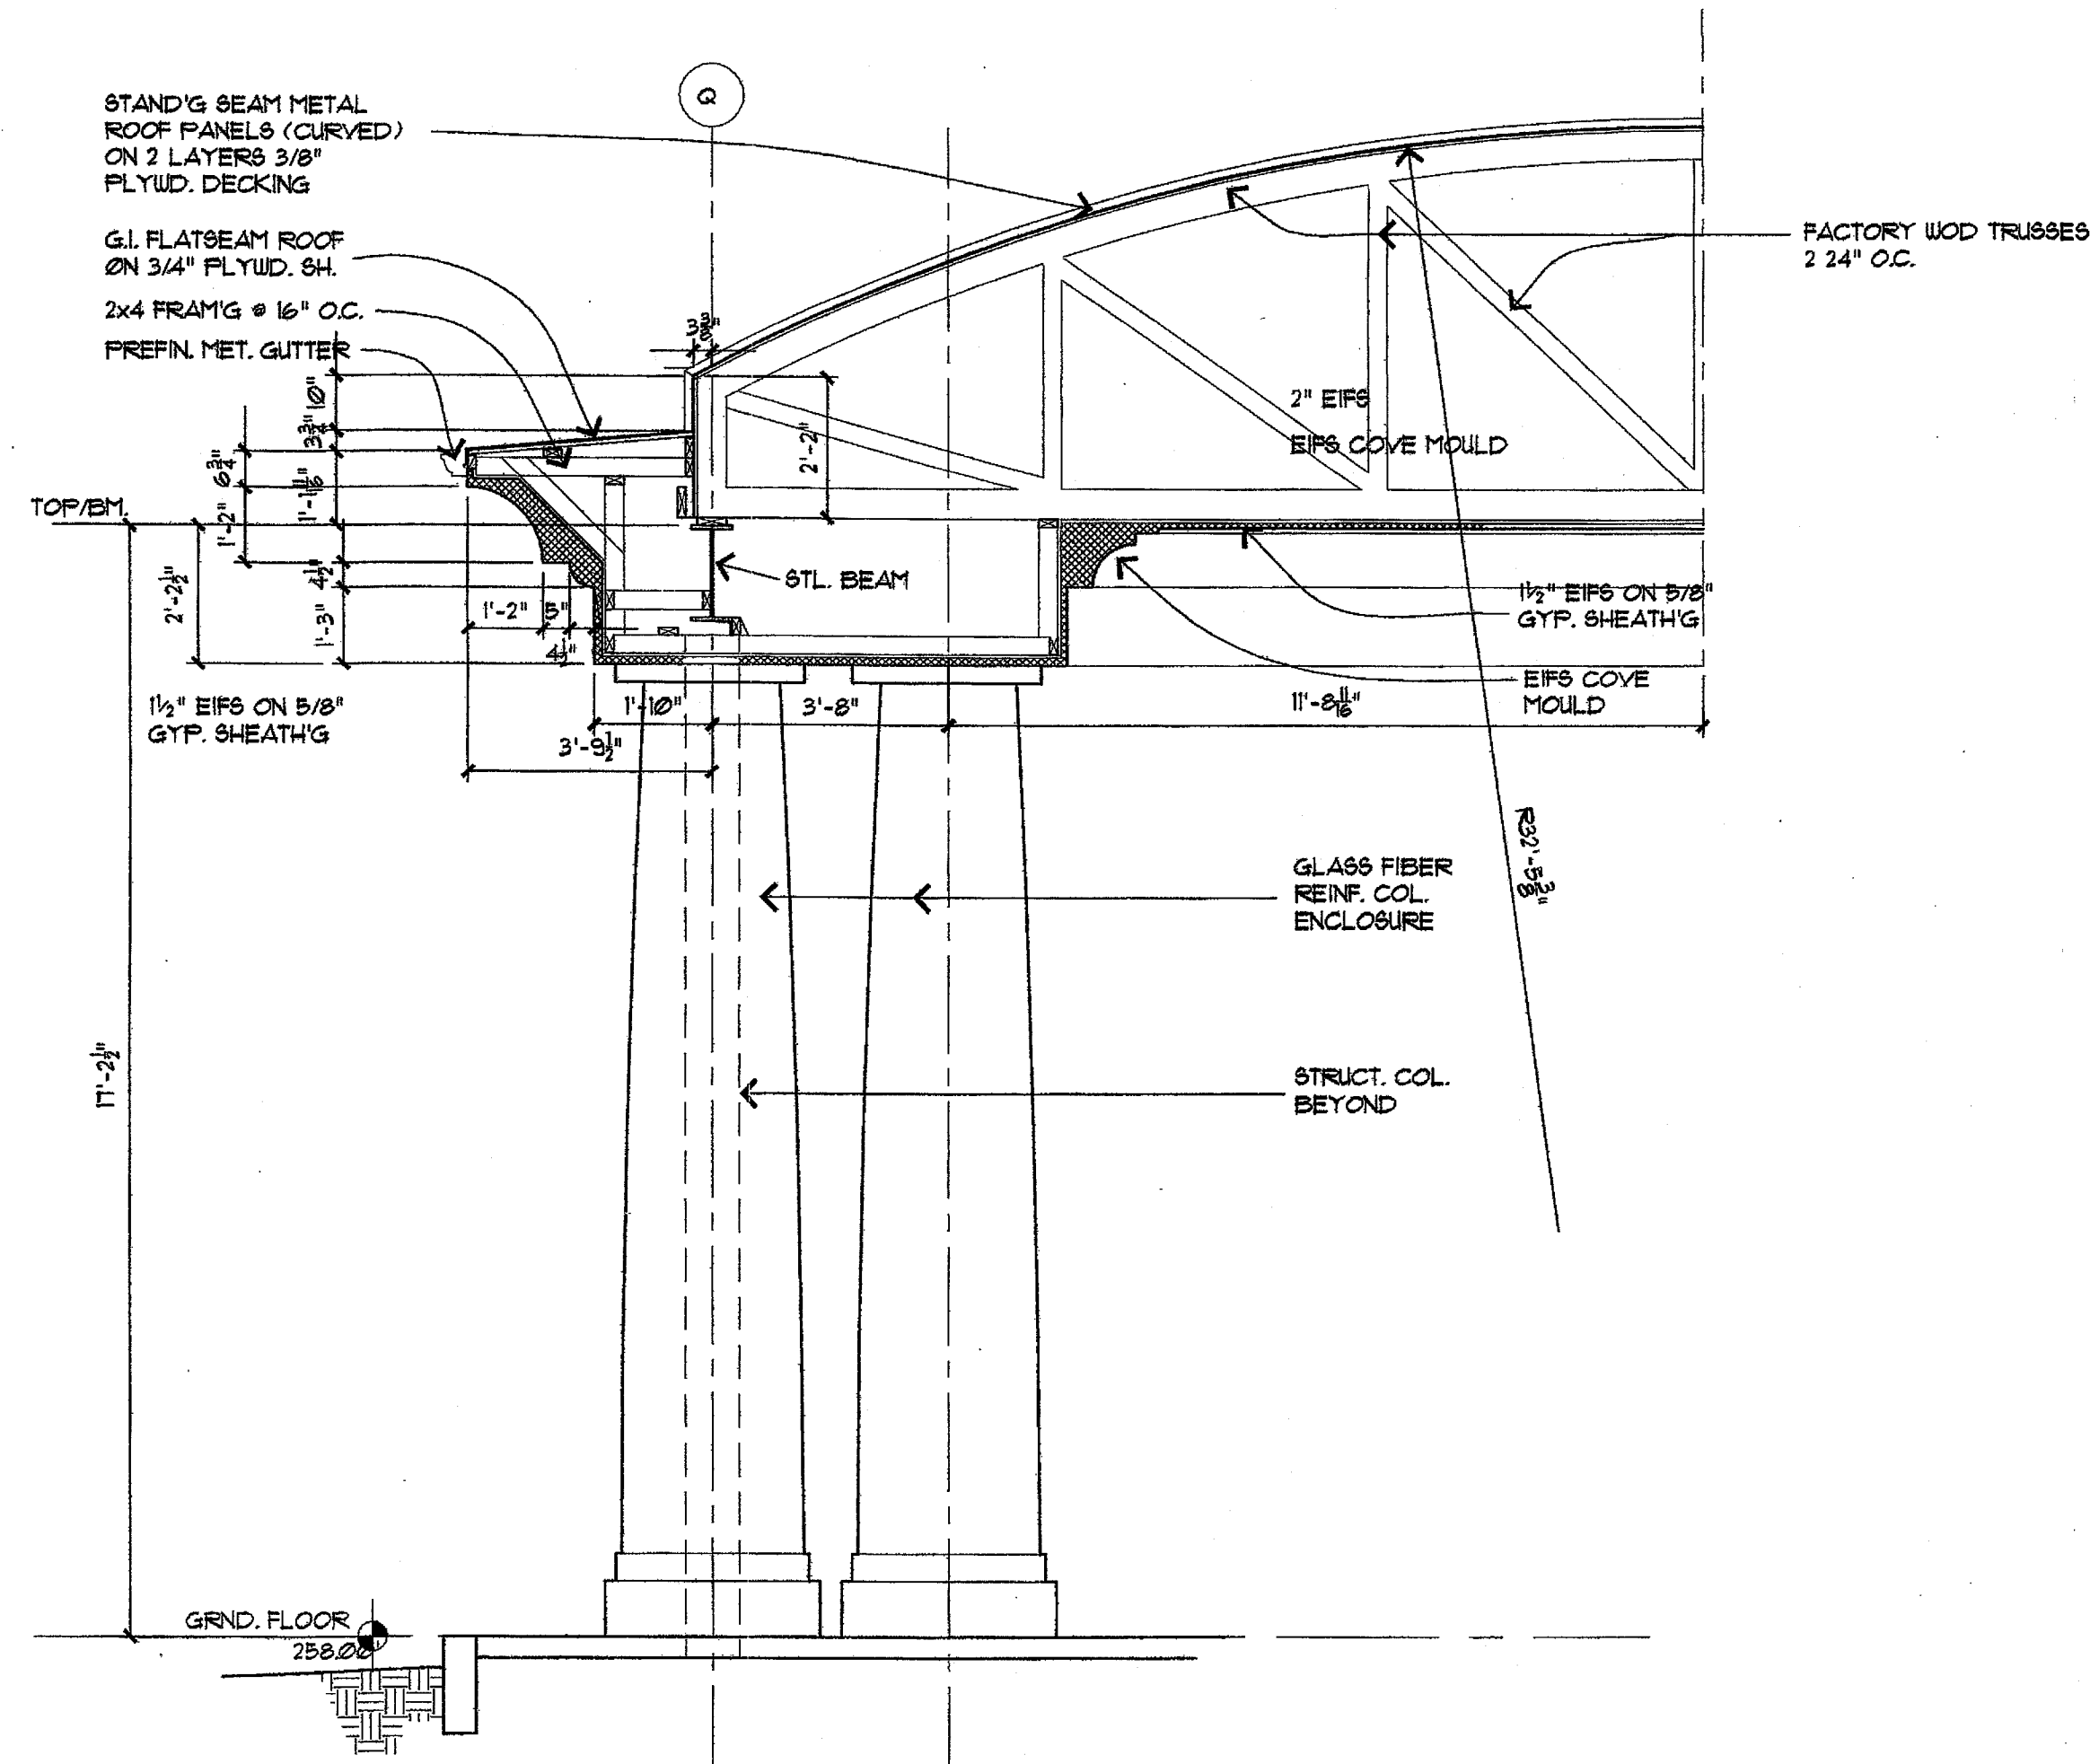


1 CANOPY SECTION
3/8" = 1'-0"

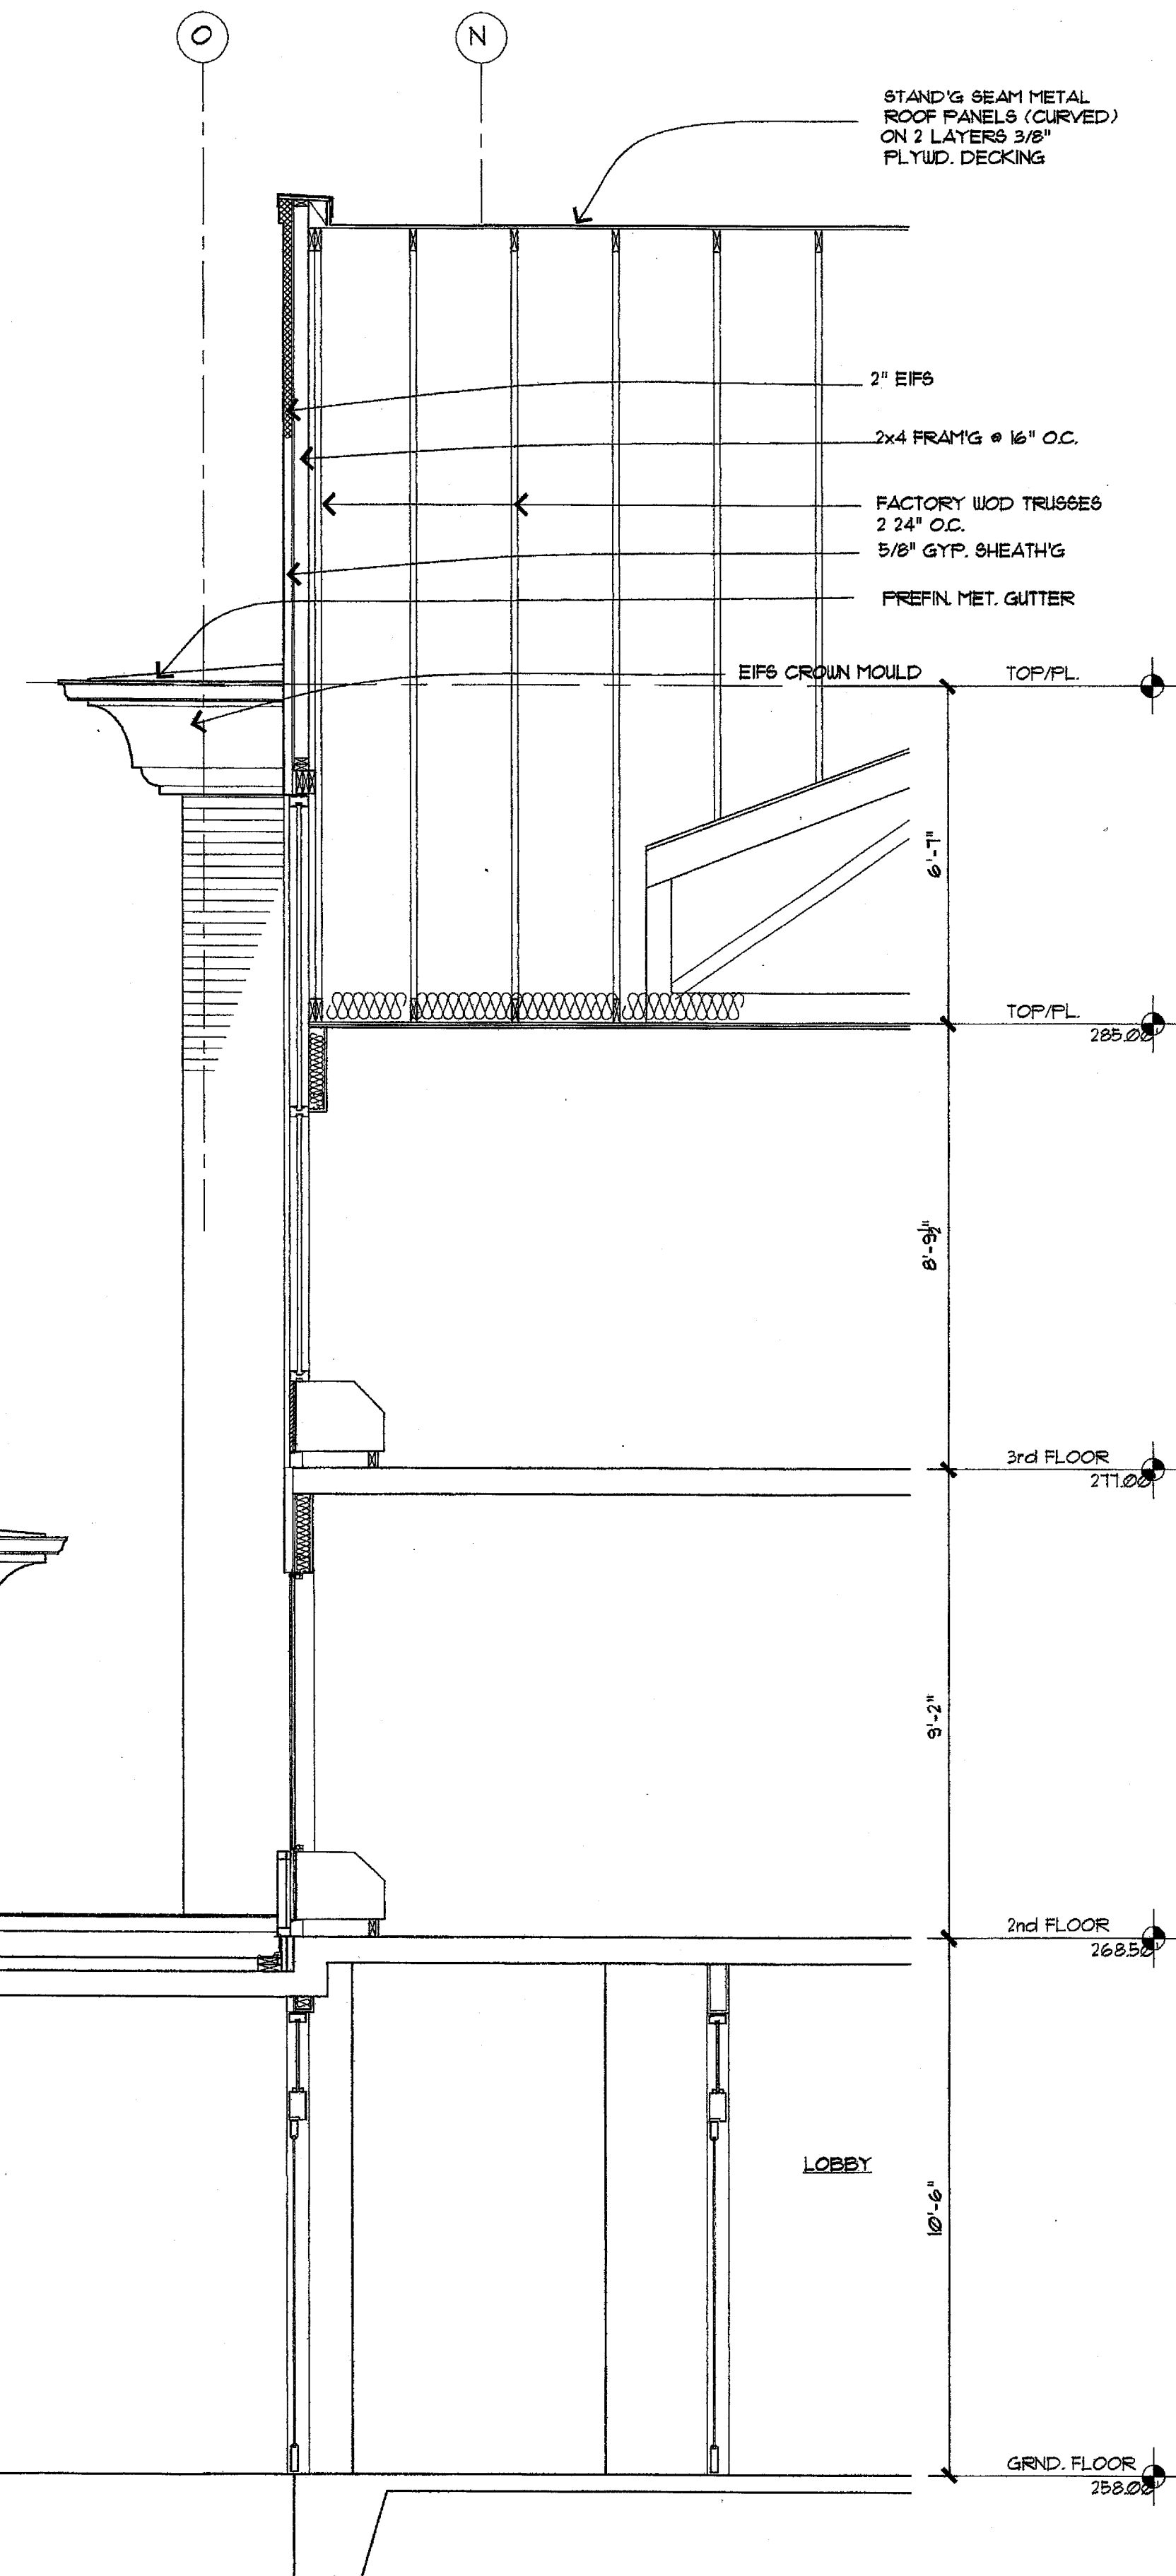

2 CANOPY/WALL SECTION
3/8" = 1'-0"

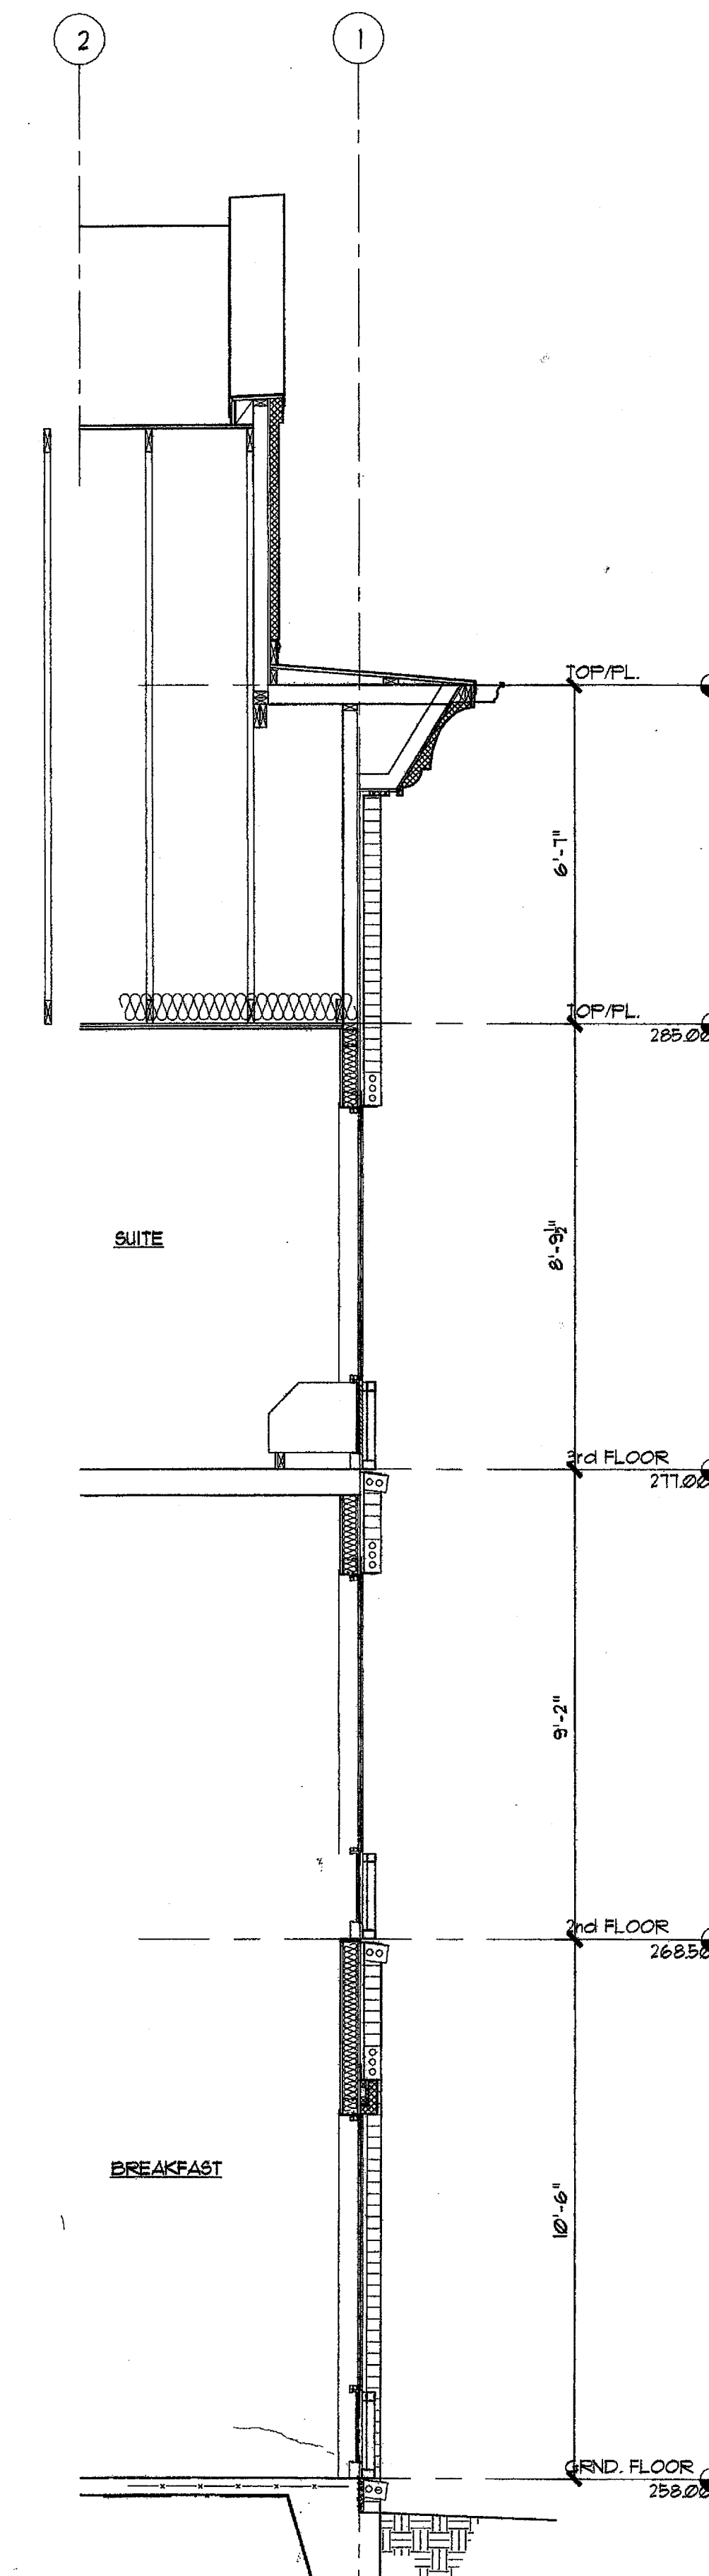

3 WALL SECTION
3/8" = 1'-0"

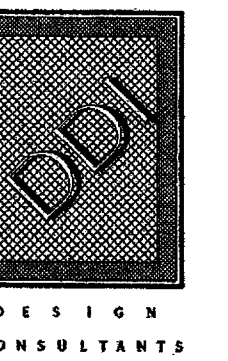

Richard Molenaar
ARCHITECT

PROJECT NAME:

Holiday Inn Express
HOTEL & SUITES
Underwood Road
Vicksburg, MS 38671

SHEET TITLE:

PROJECT NO.
99040

LATEST REVISION:

DRAWN BY: CHECKED BY: SHEET NUMBER:

DATE:
2/22/01

A501