



Richard Molenaar
ARCHITECT

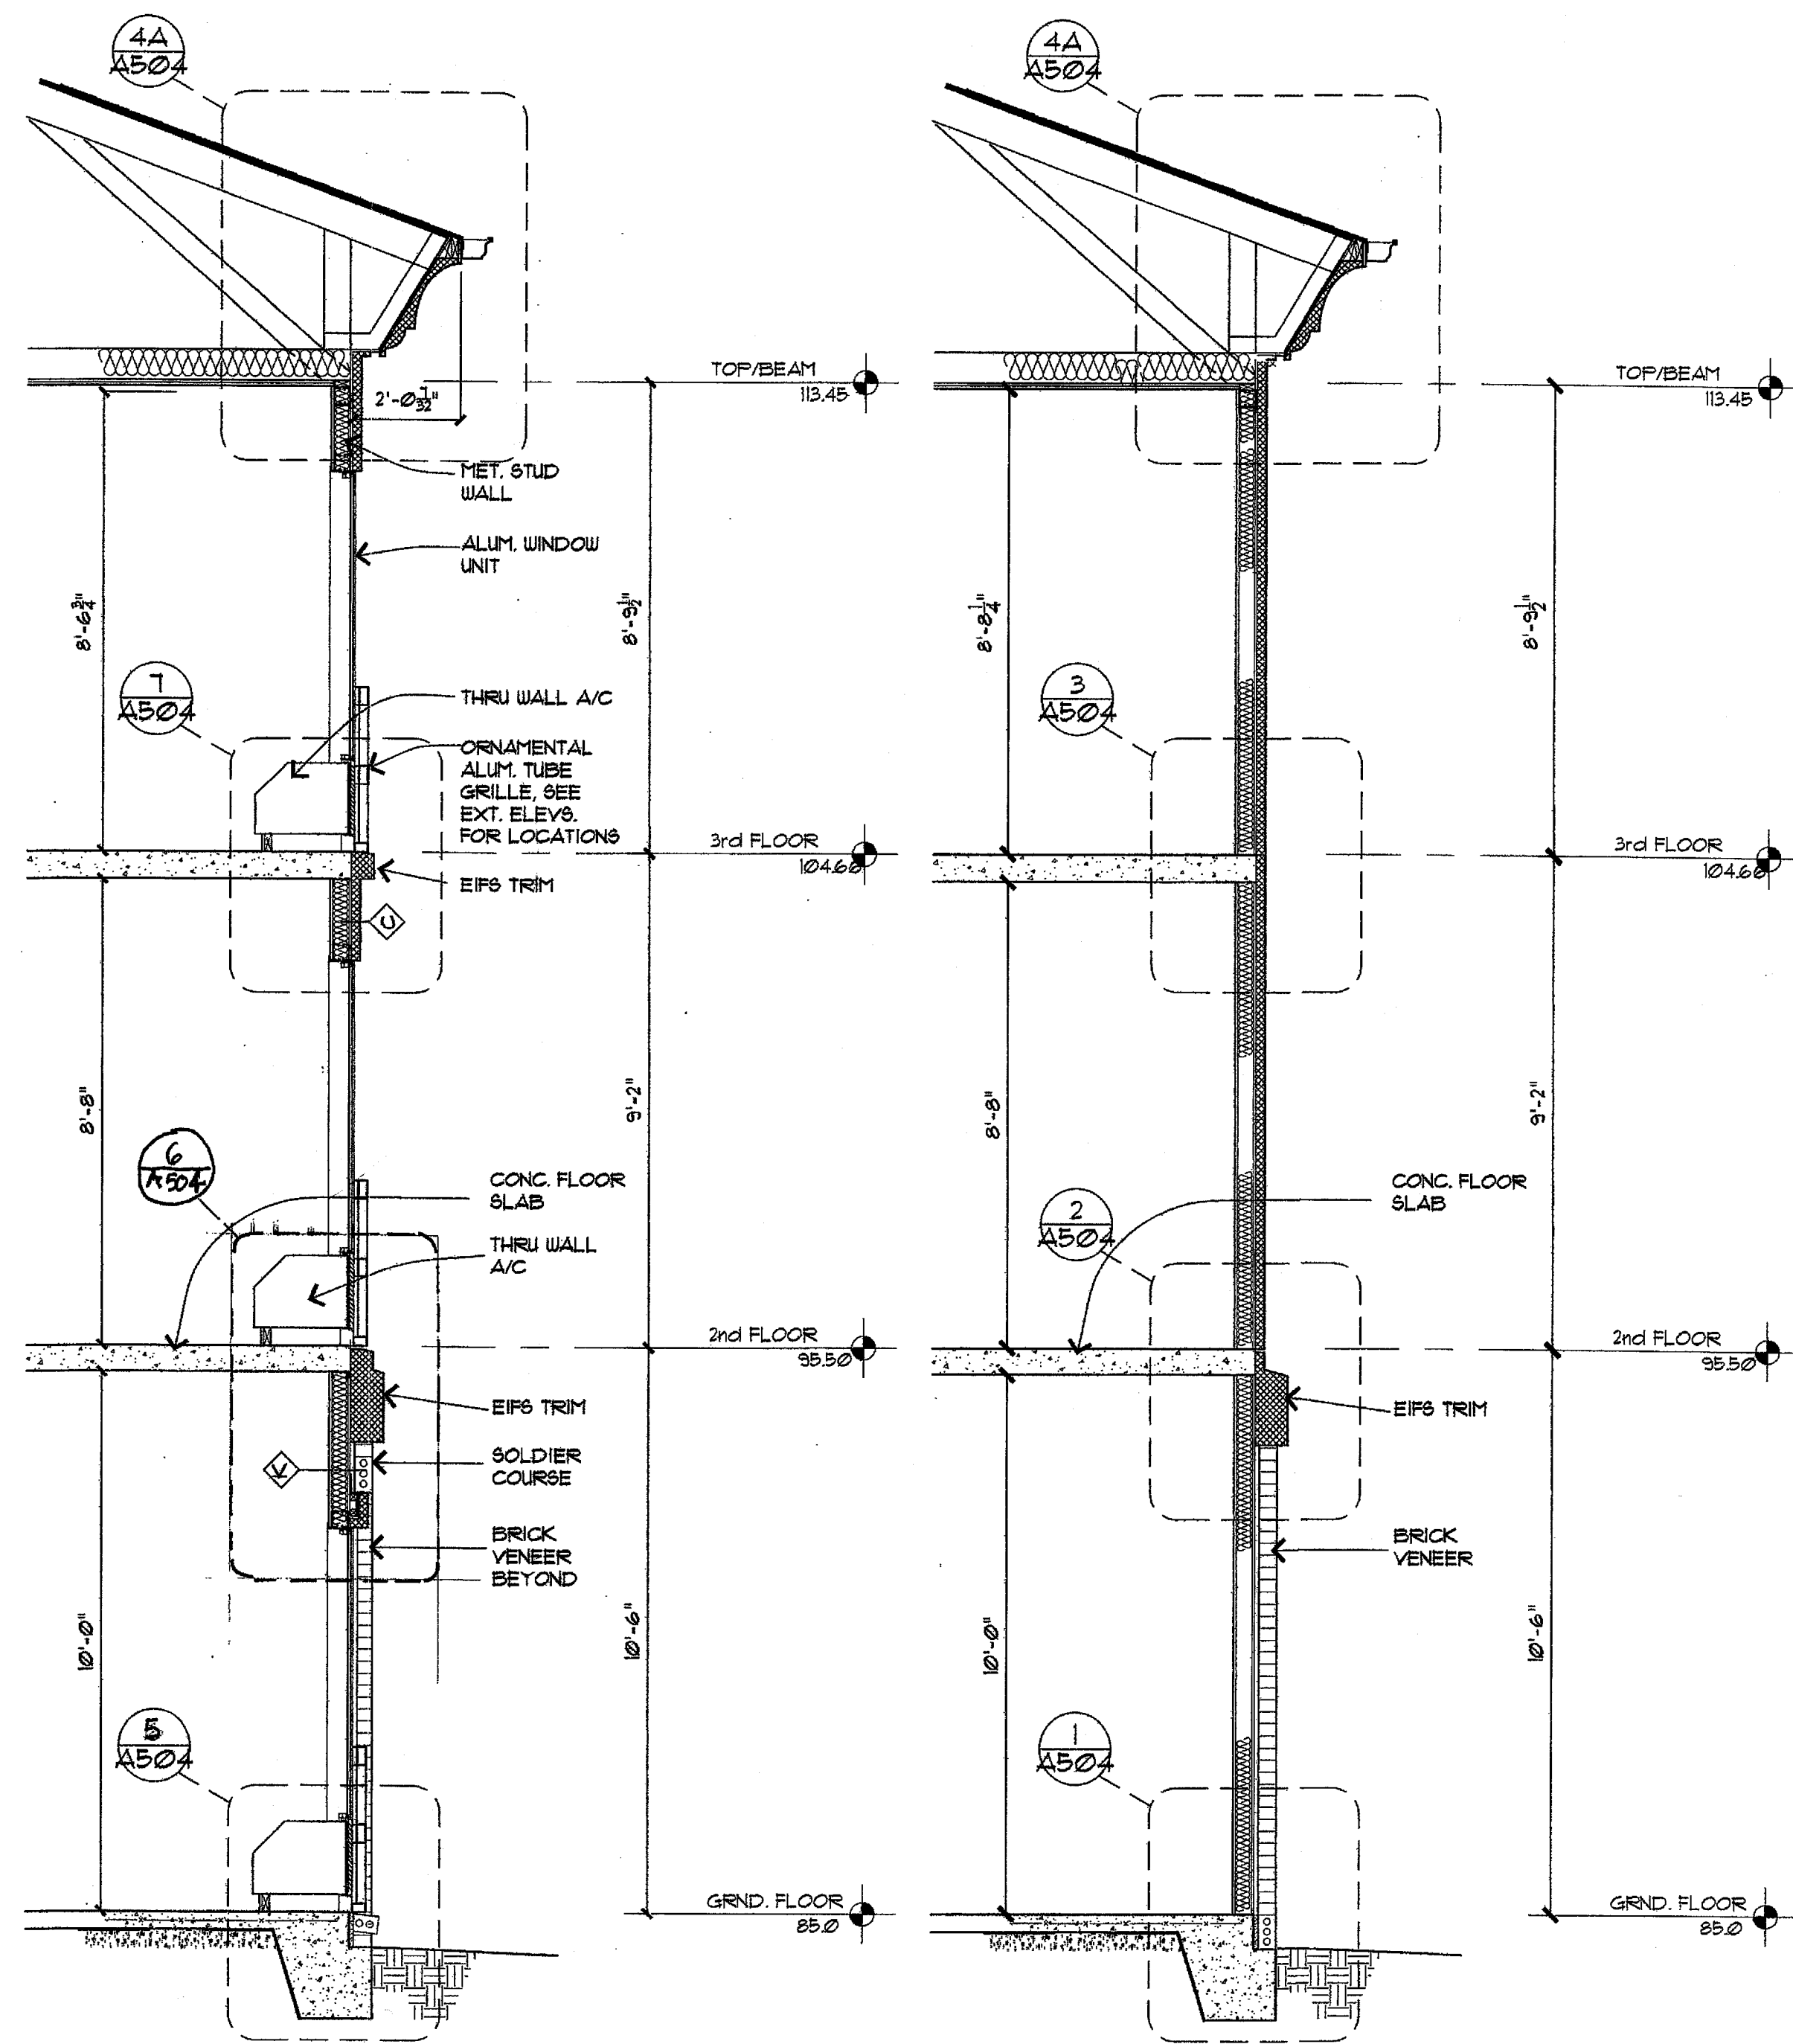


1 WALL SECTION
3/8" = 1'-0"

2 WALL SECTION
3/8" = 1'-0"

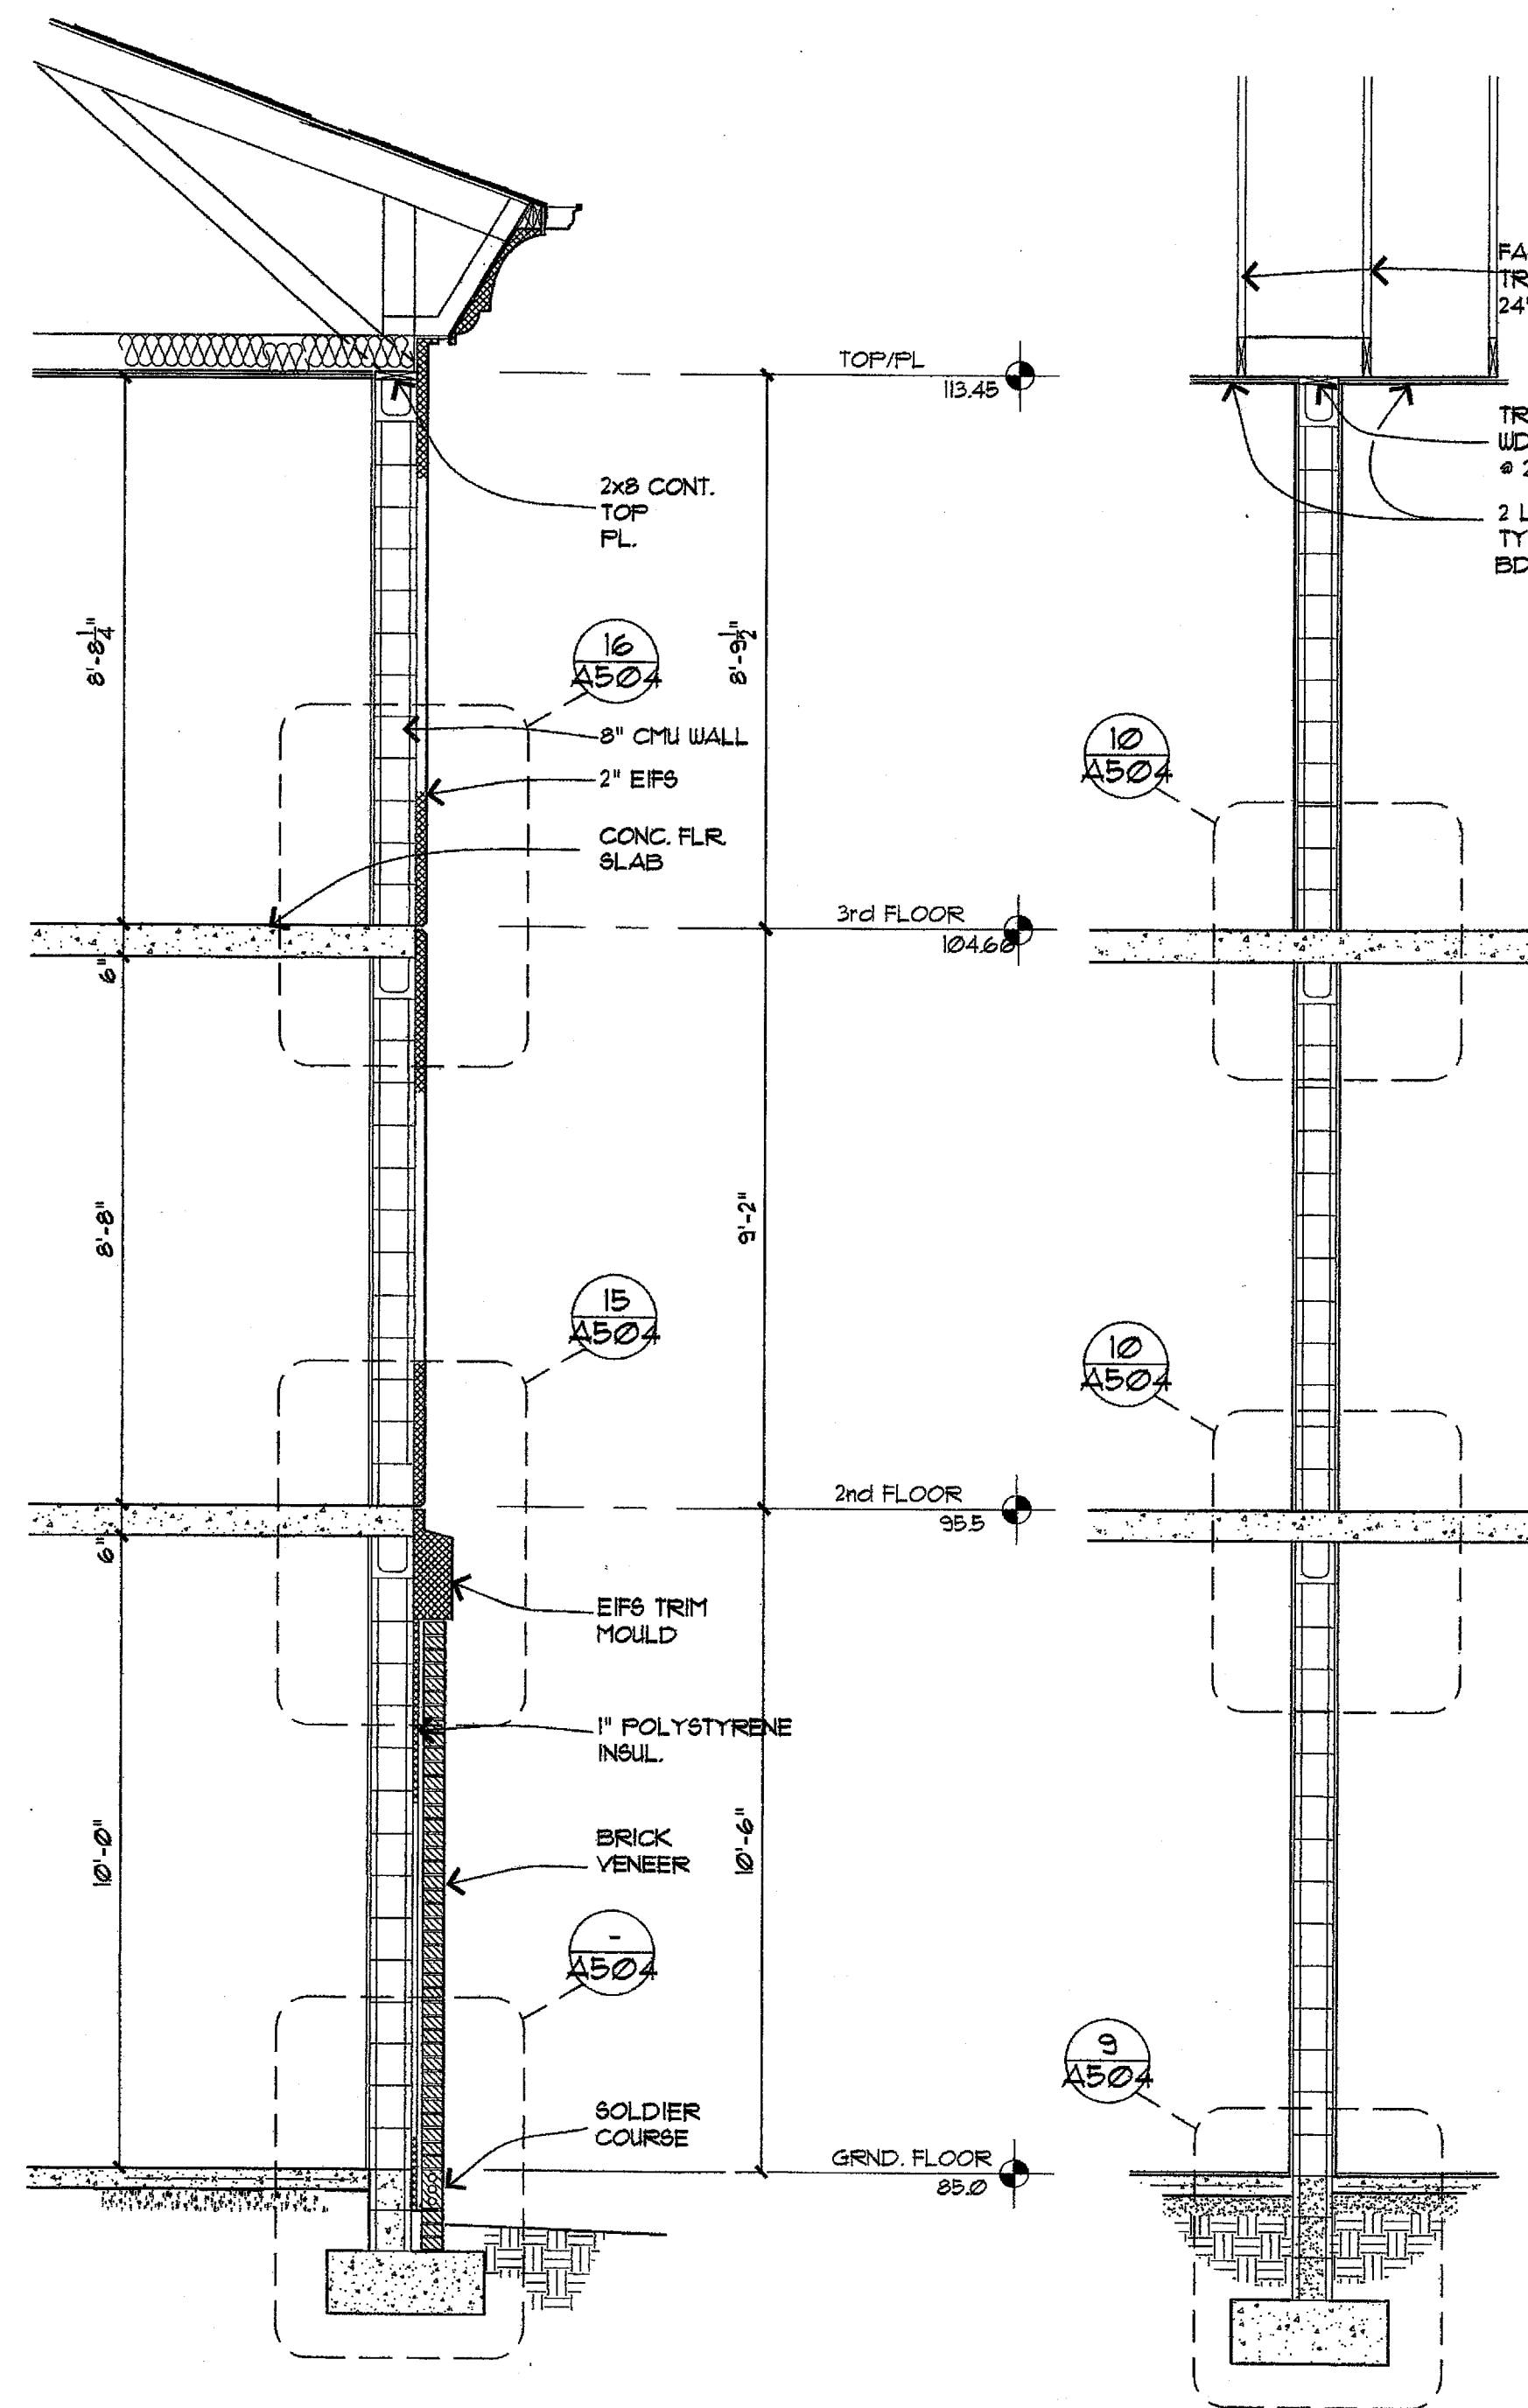

3 WALL SECTION
3/8" = 1'-0"

4 WALL SECTION
3/8" = 1'-0"

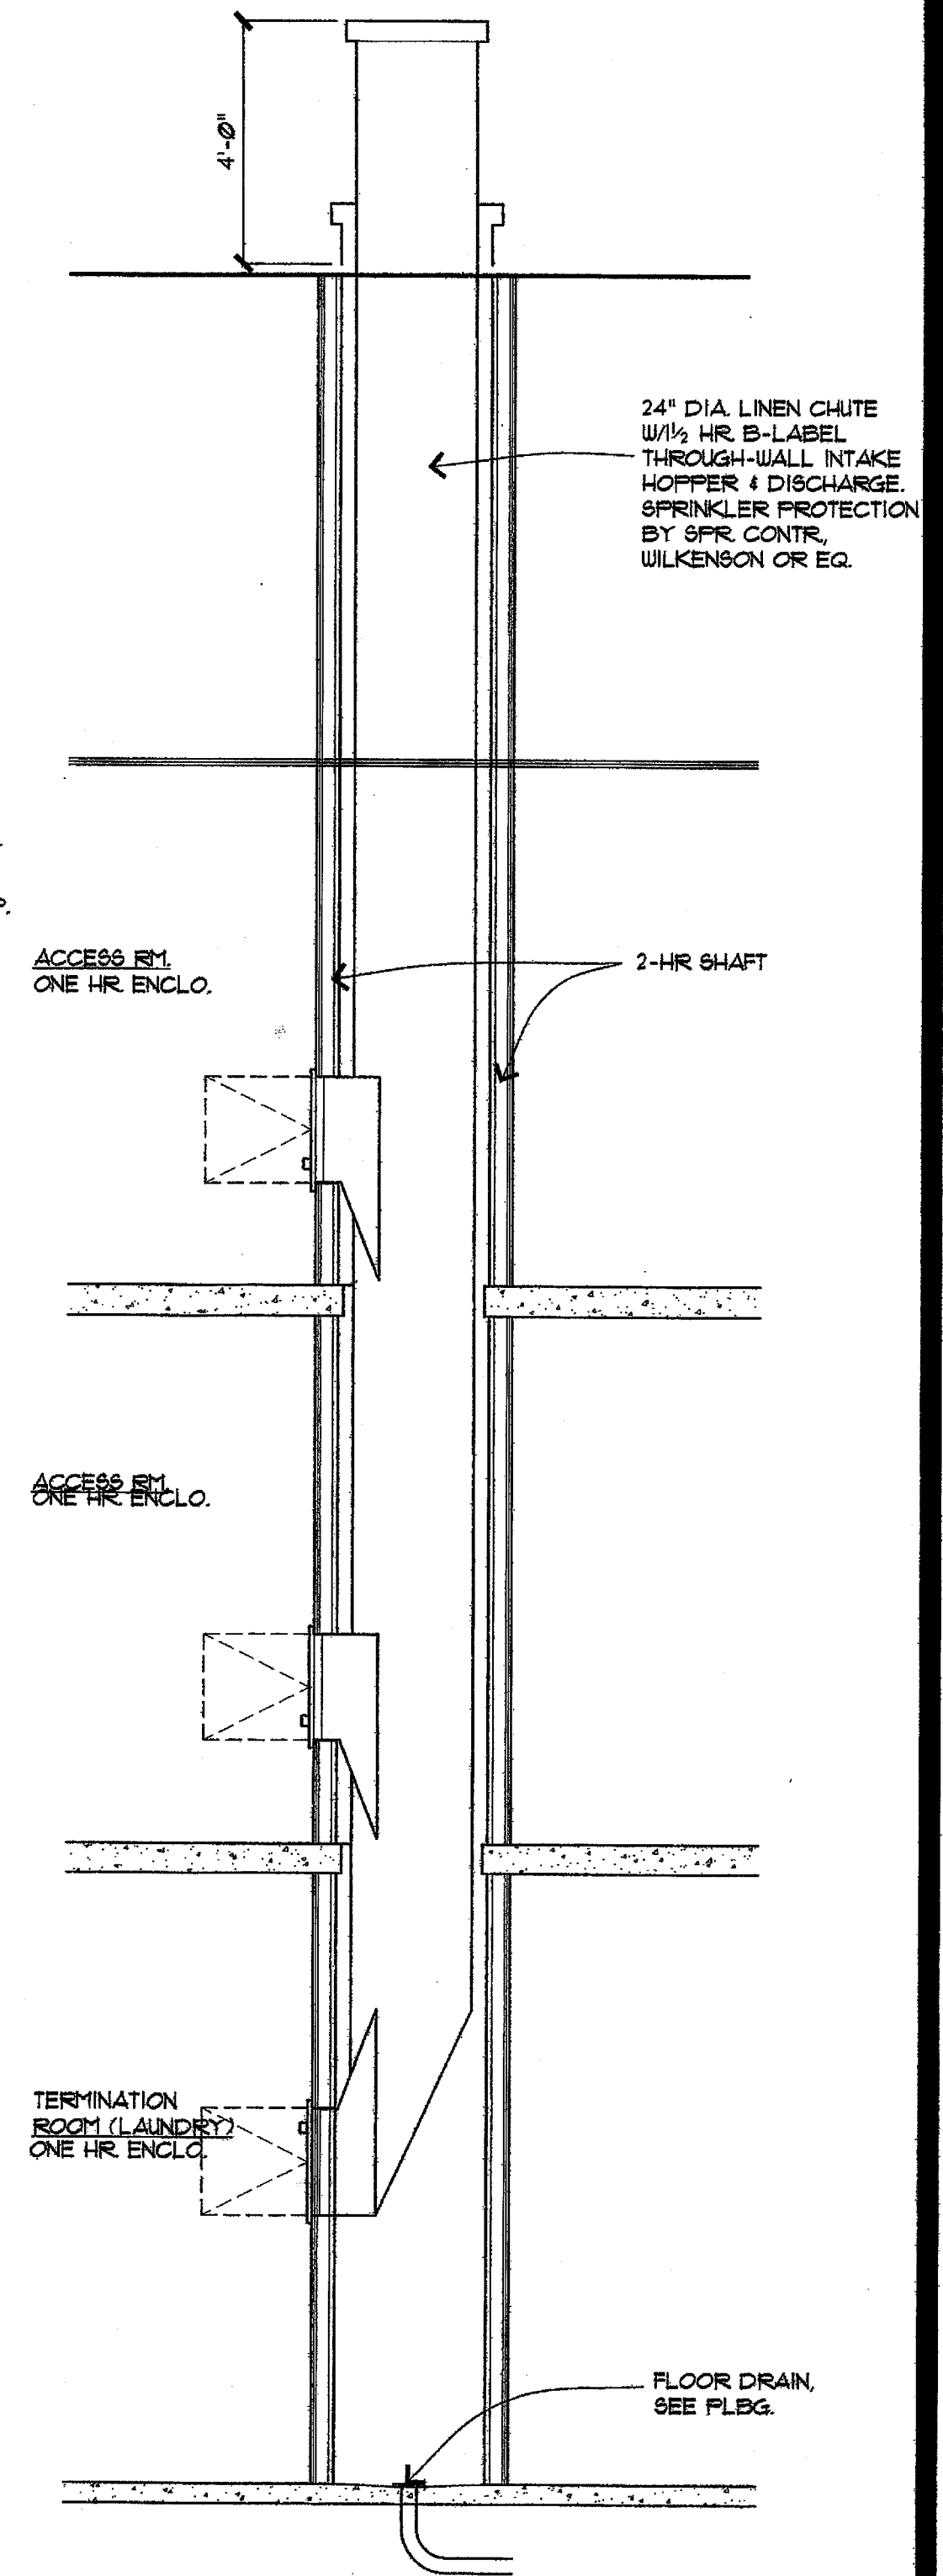

5 LINEN CHUTE SECTION
3/8" = 1'-0"

PROJECT NAME:

Holiday Inn Express
HOTEL & SUITES
Underwood Road
Vicksburg, MS 38671

SHEET TITLE:

PROJECT NO.
01005

LATEST REVISION:

DRAWN BY:

CHECKED BY:

SHEET NUMBER:

DATE:
6/3/02

A502