




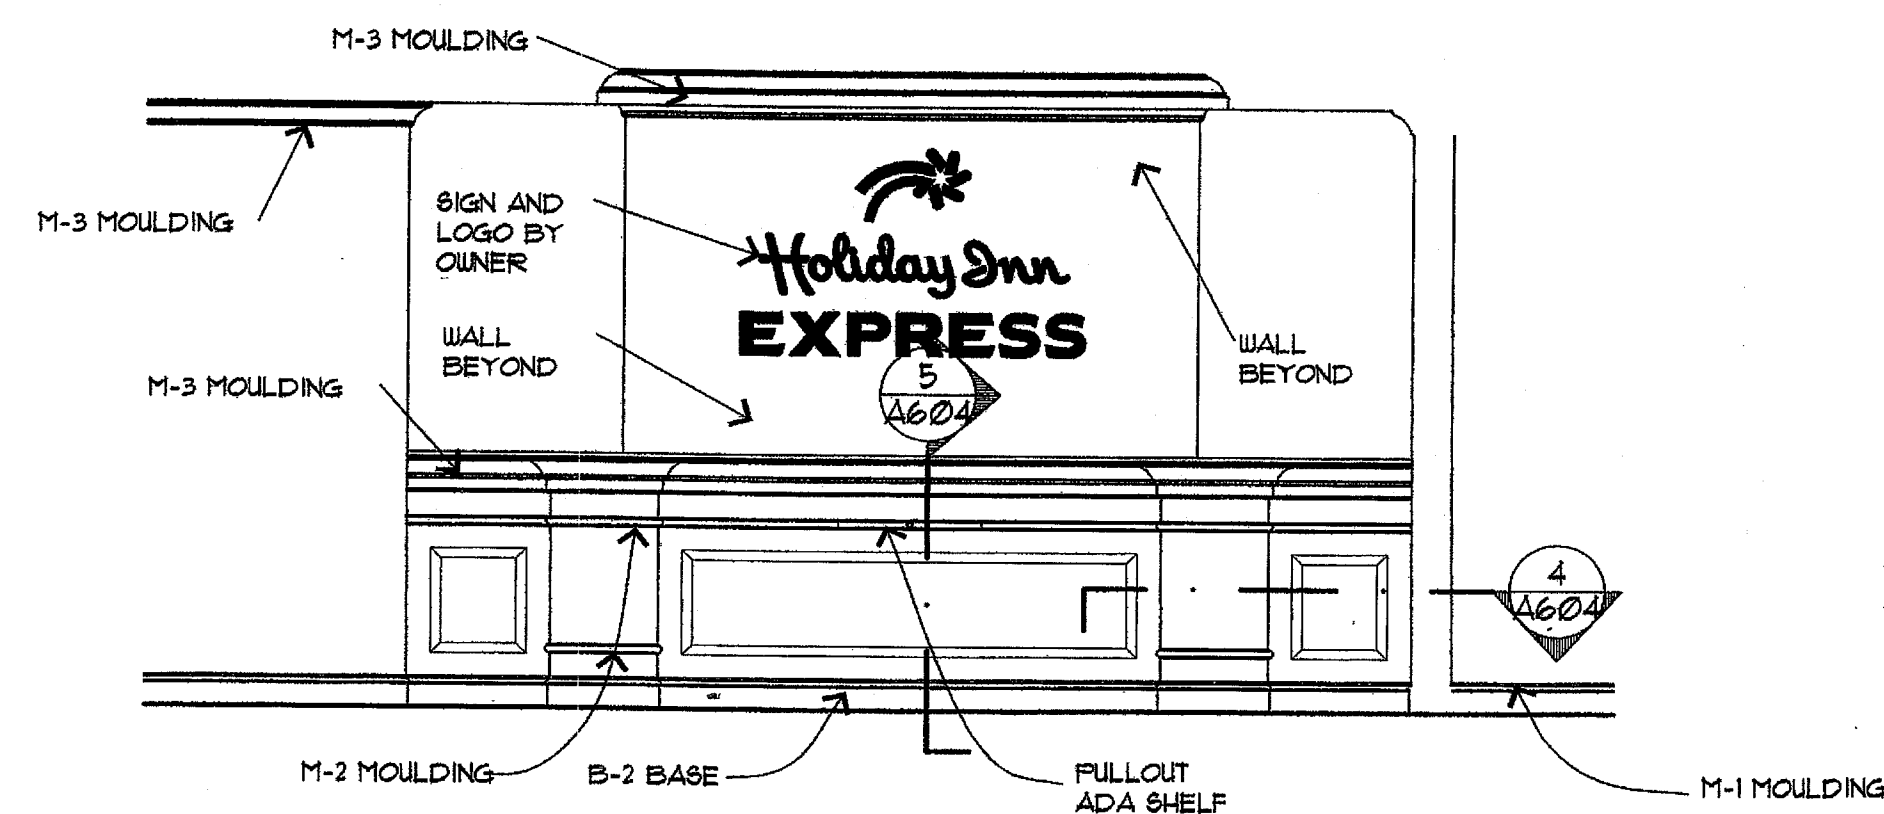


1 REGIST. DESK FRONT ELEVATION
 $\frac{3}{8}'' = 1' - 0''$ AX-X-X

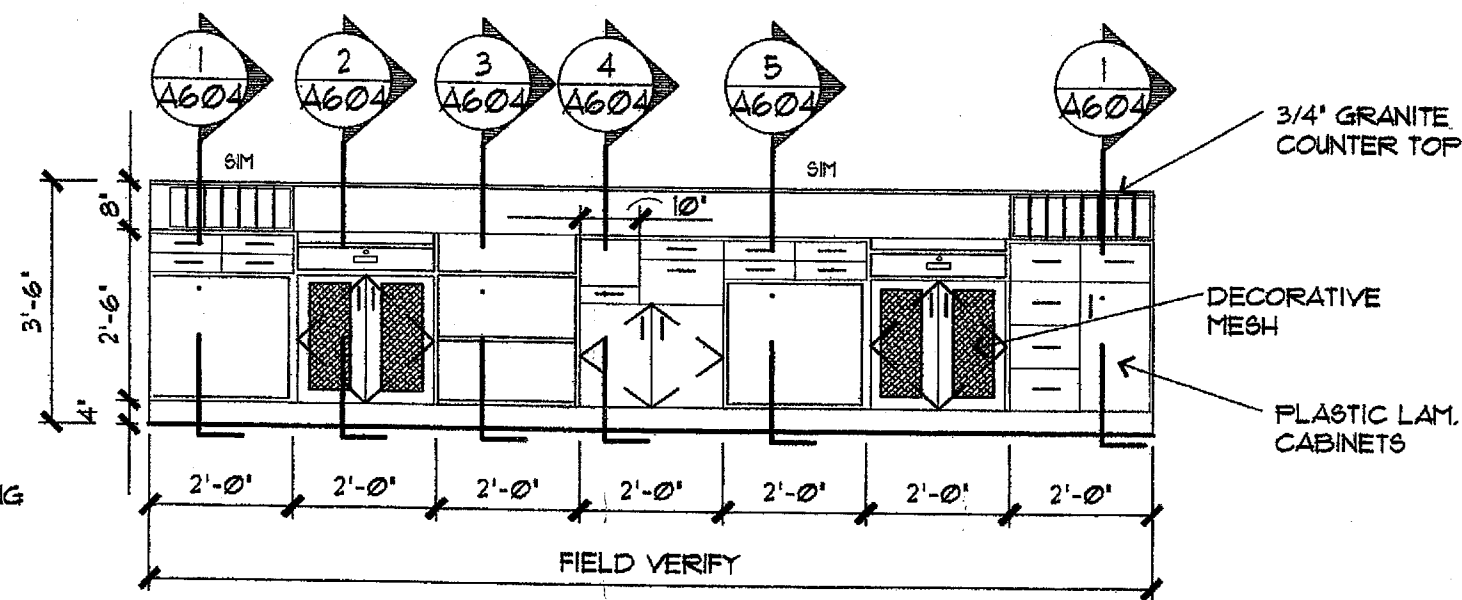


9 REGIST. DESK FRONT ELEVATION
 $\frac{3}{8}'' = 1' - 0''$ AX-X-X

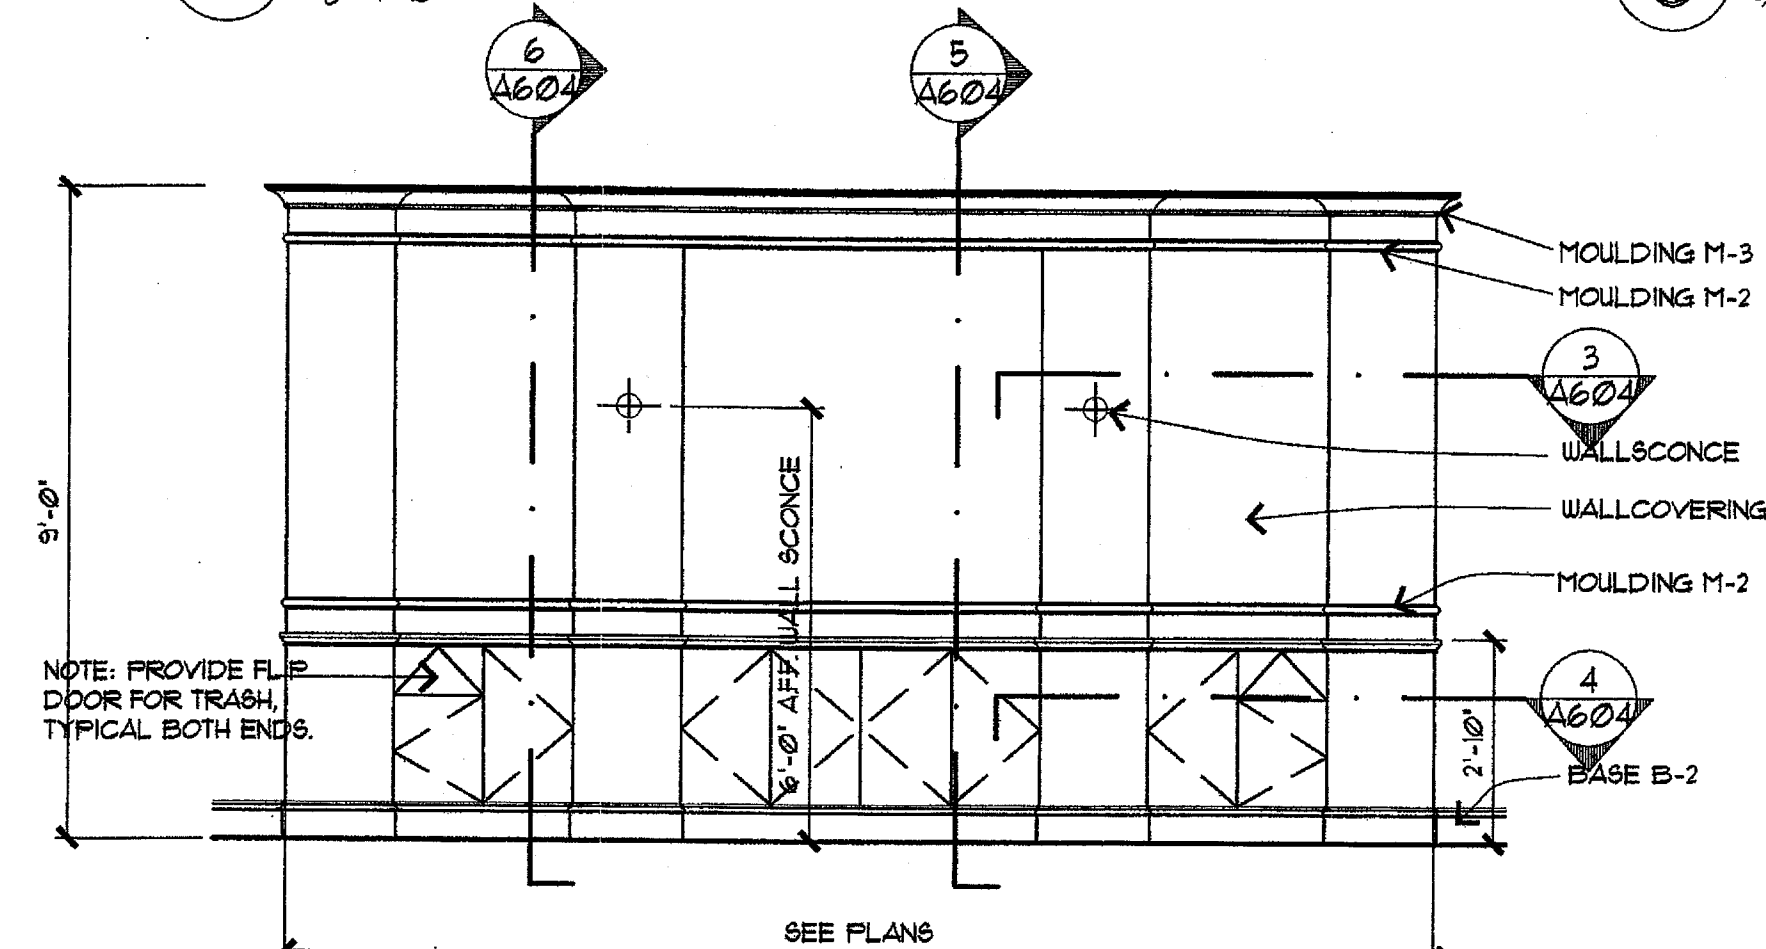


2 BREAKFAST BAR ELEVATION
 $\frac{3}{8}'' = 1' - 0''$ AX-X-X

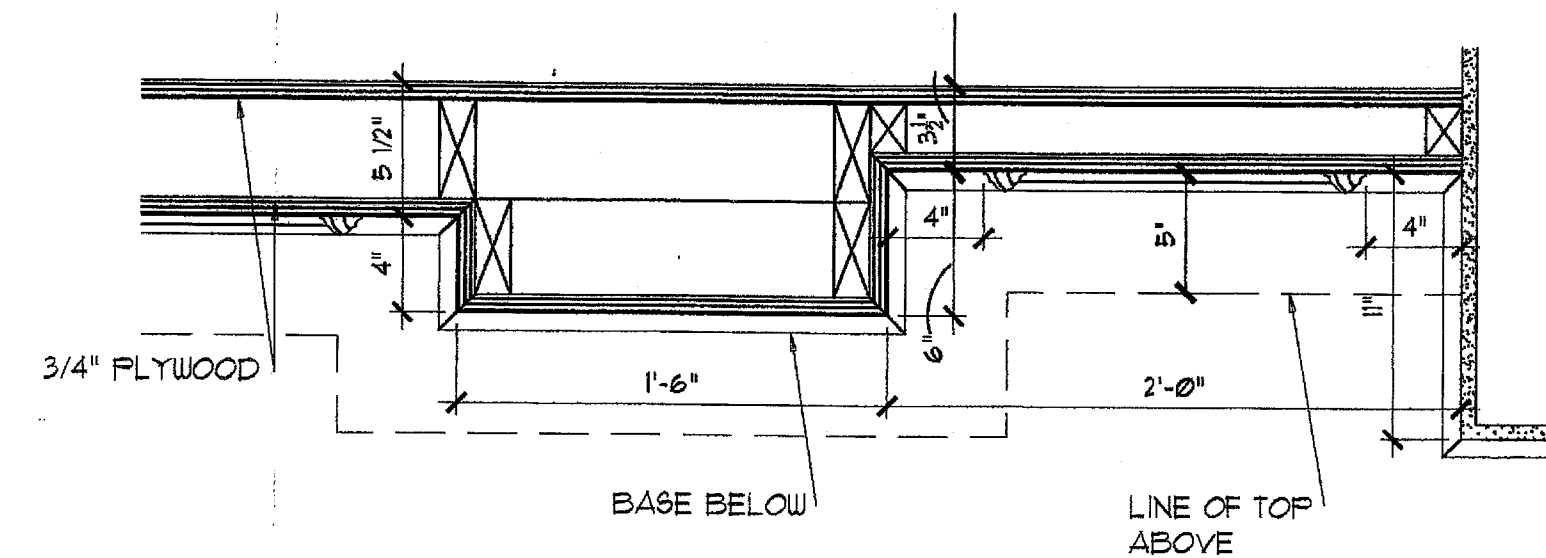


8 REGIST. DESK SECTION
 $\frac{1}{2}'' = 1' - 0''$ AX-X-X

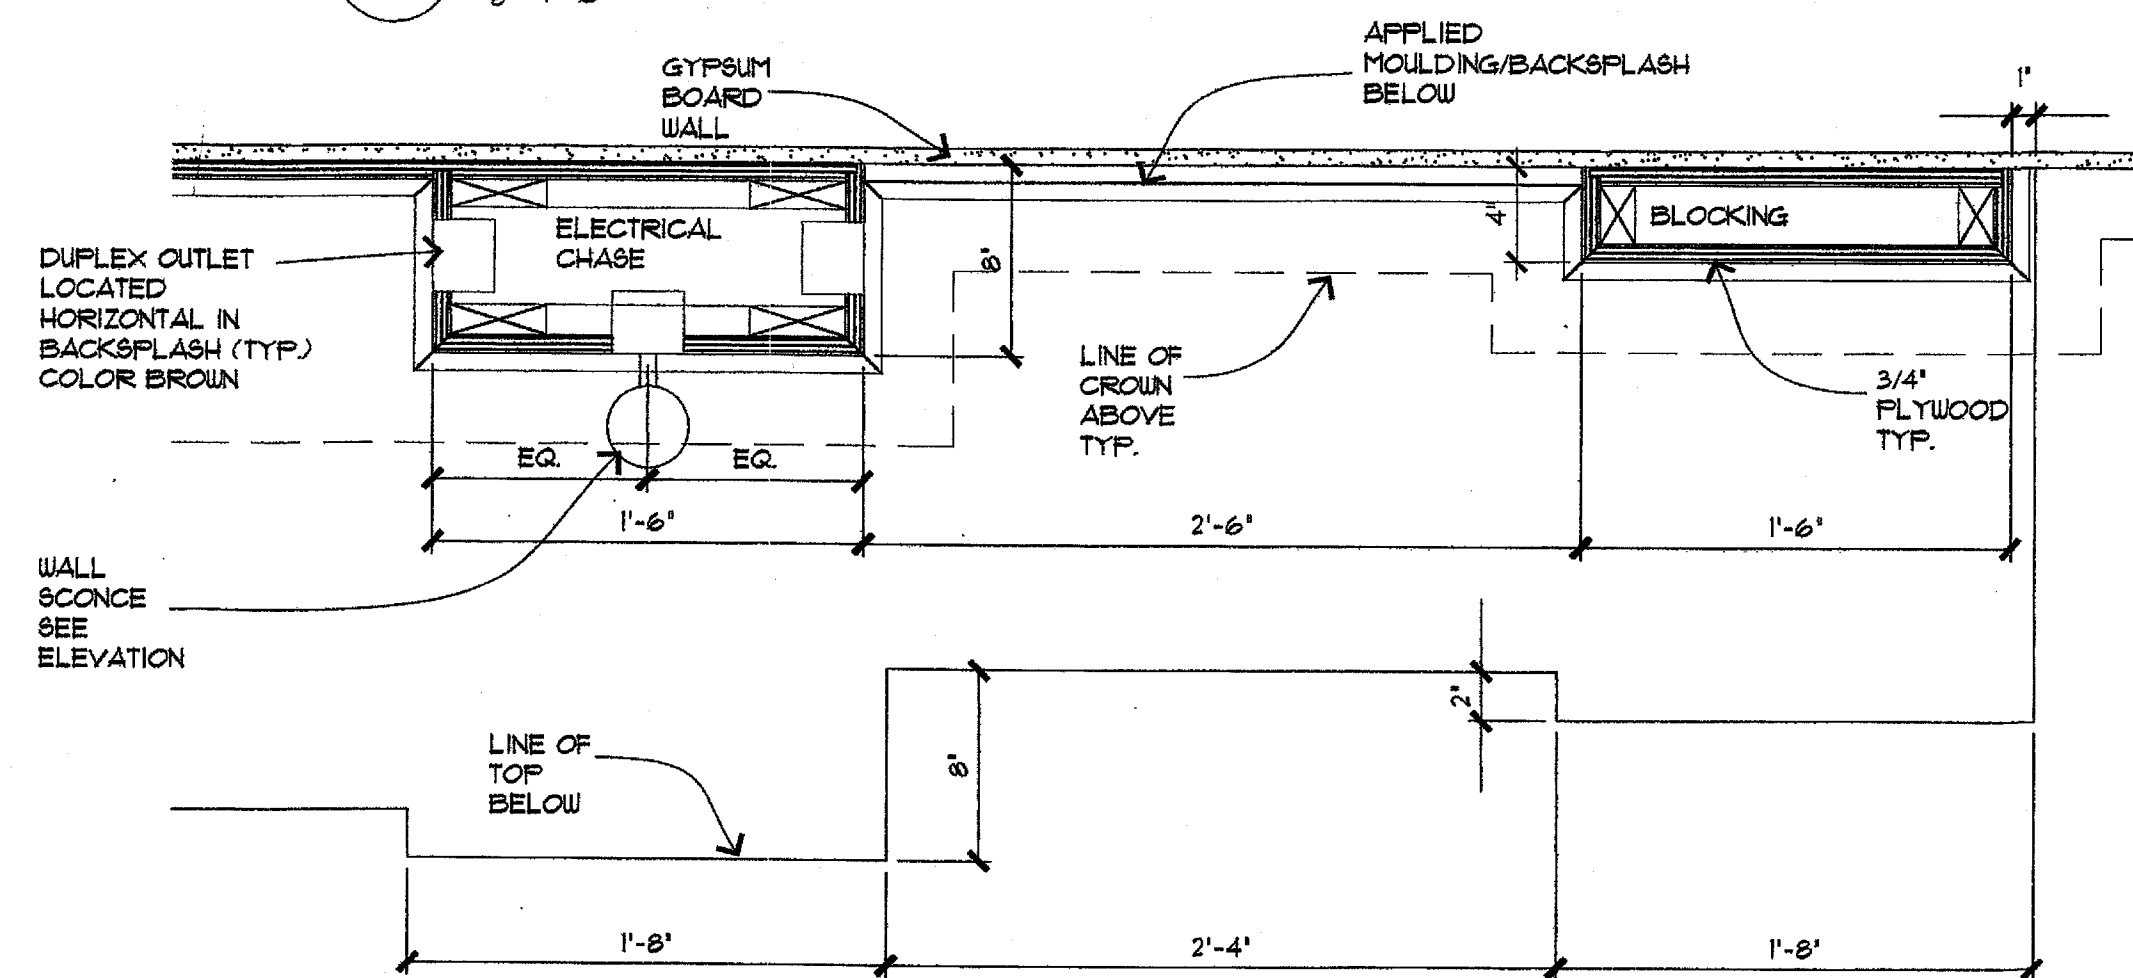


3 BREAKFAST BAR SECTION
 $\frac{1}{2}'' = 1' - 0''$ AX-X-X

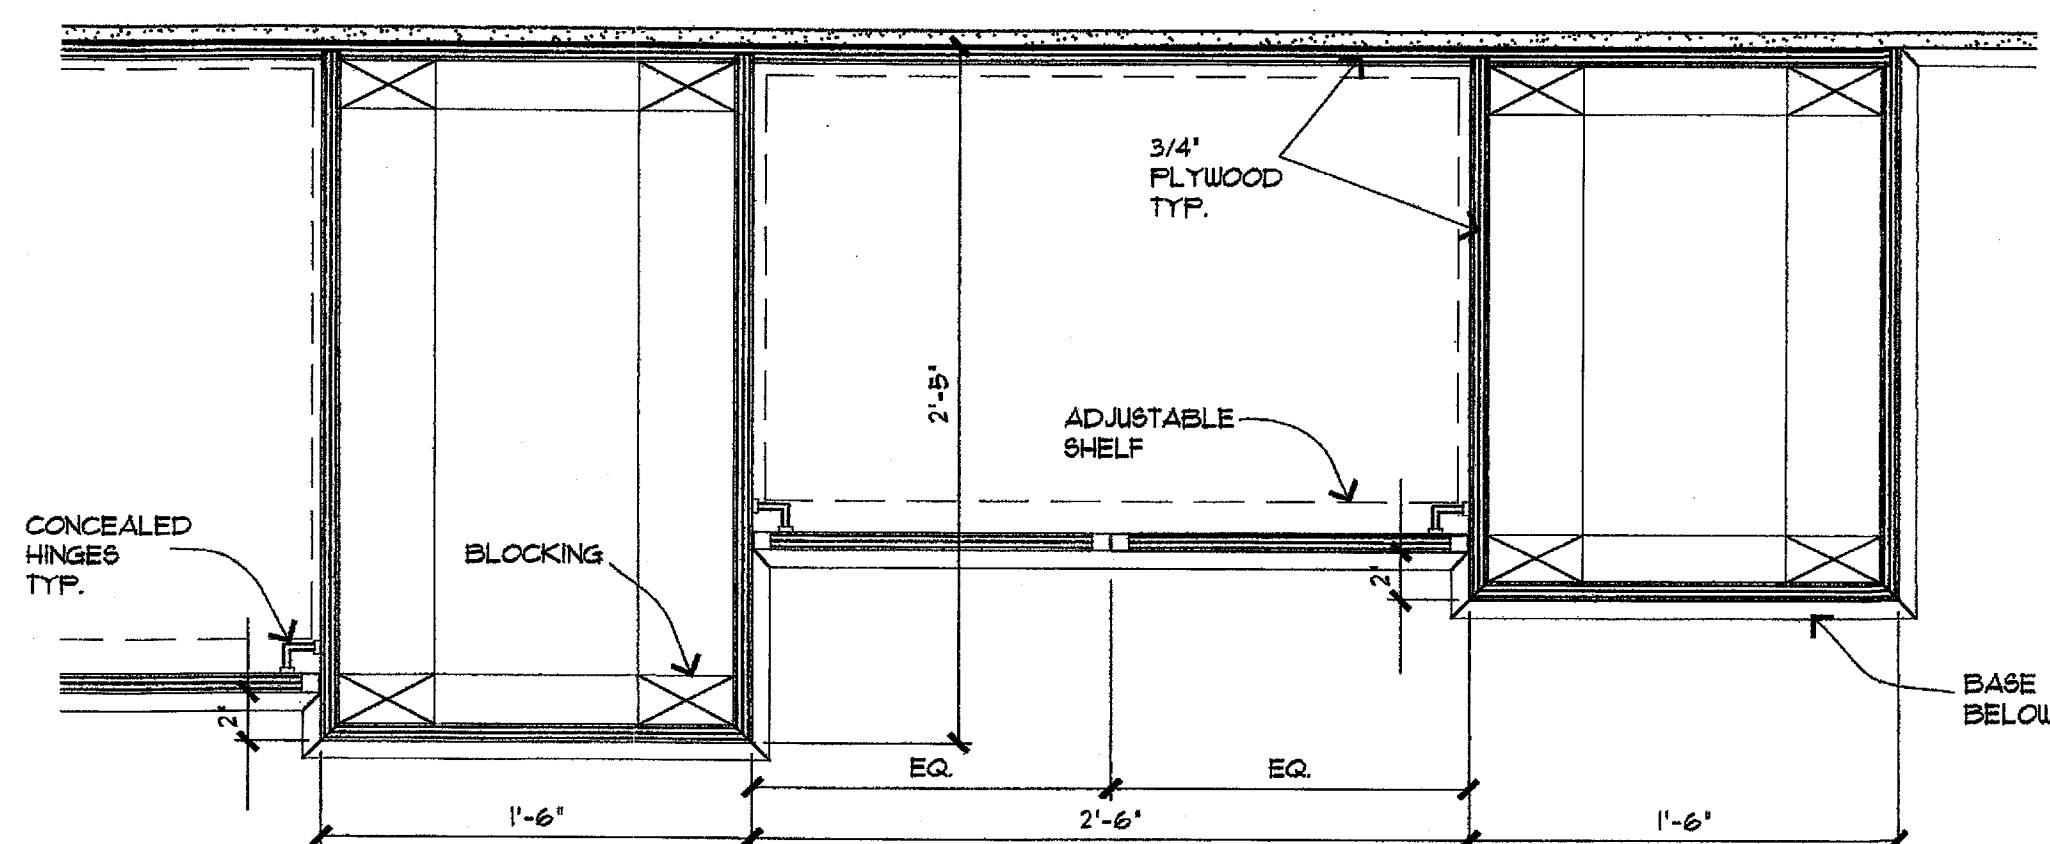


4 BREAKFAST BAR SECTION
 $\frac{1}{2}'' = 1' - 0''$ AX-X-X

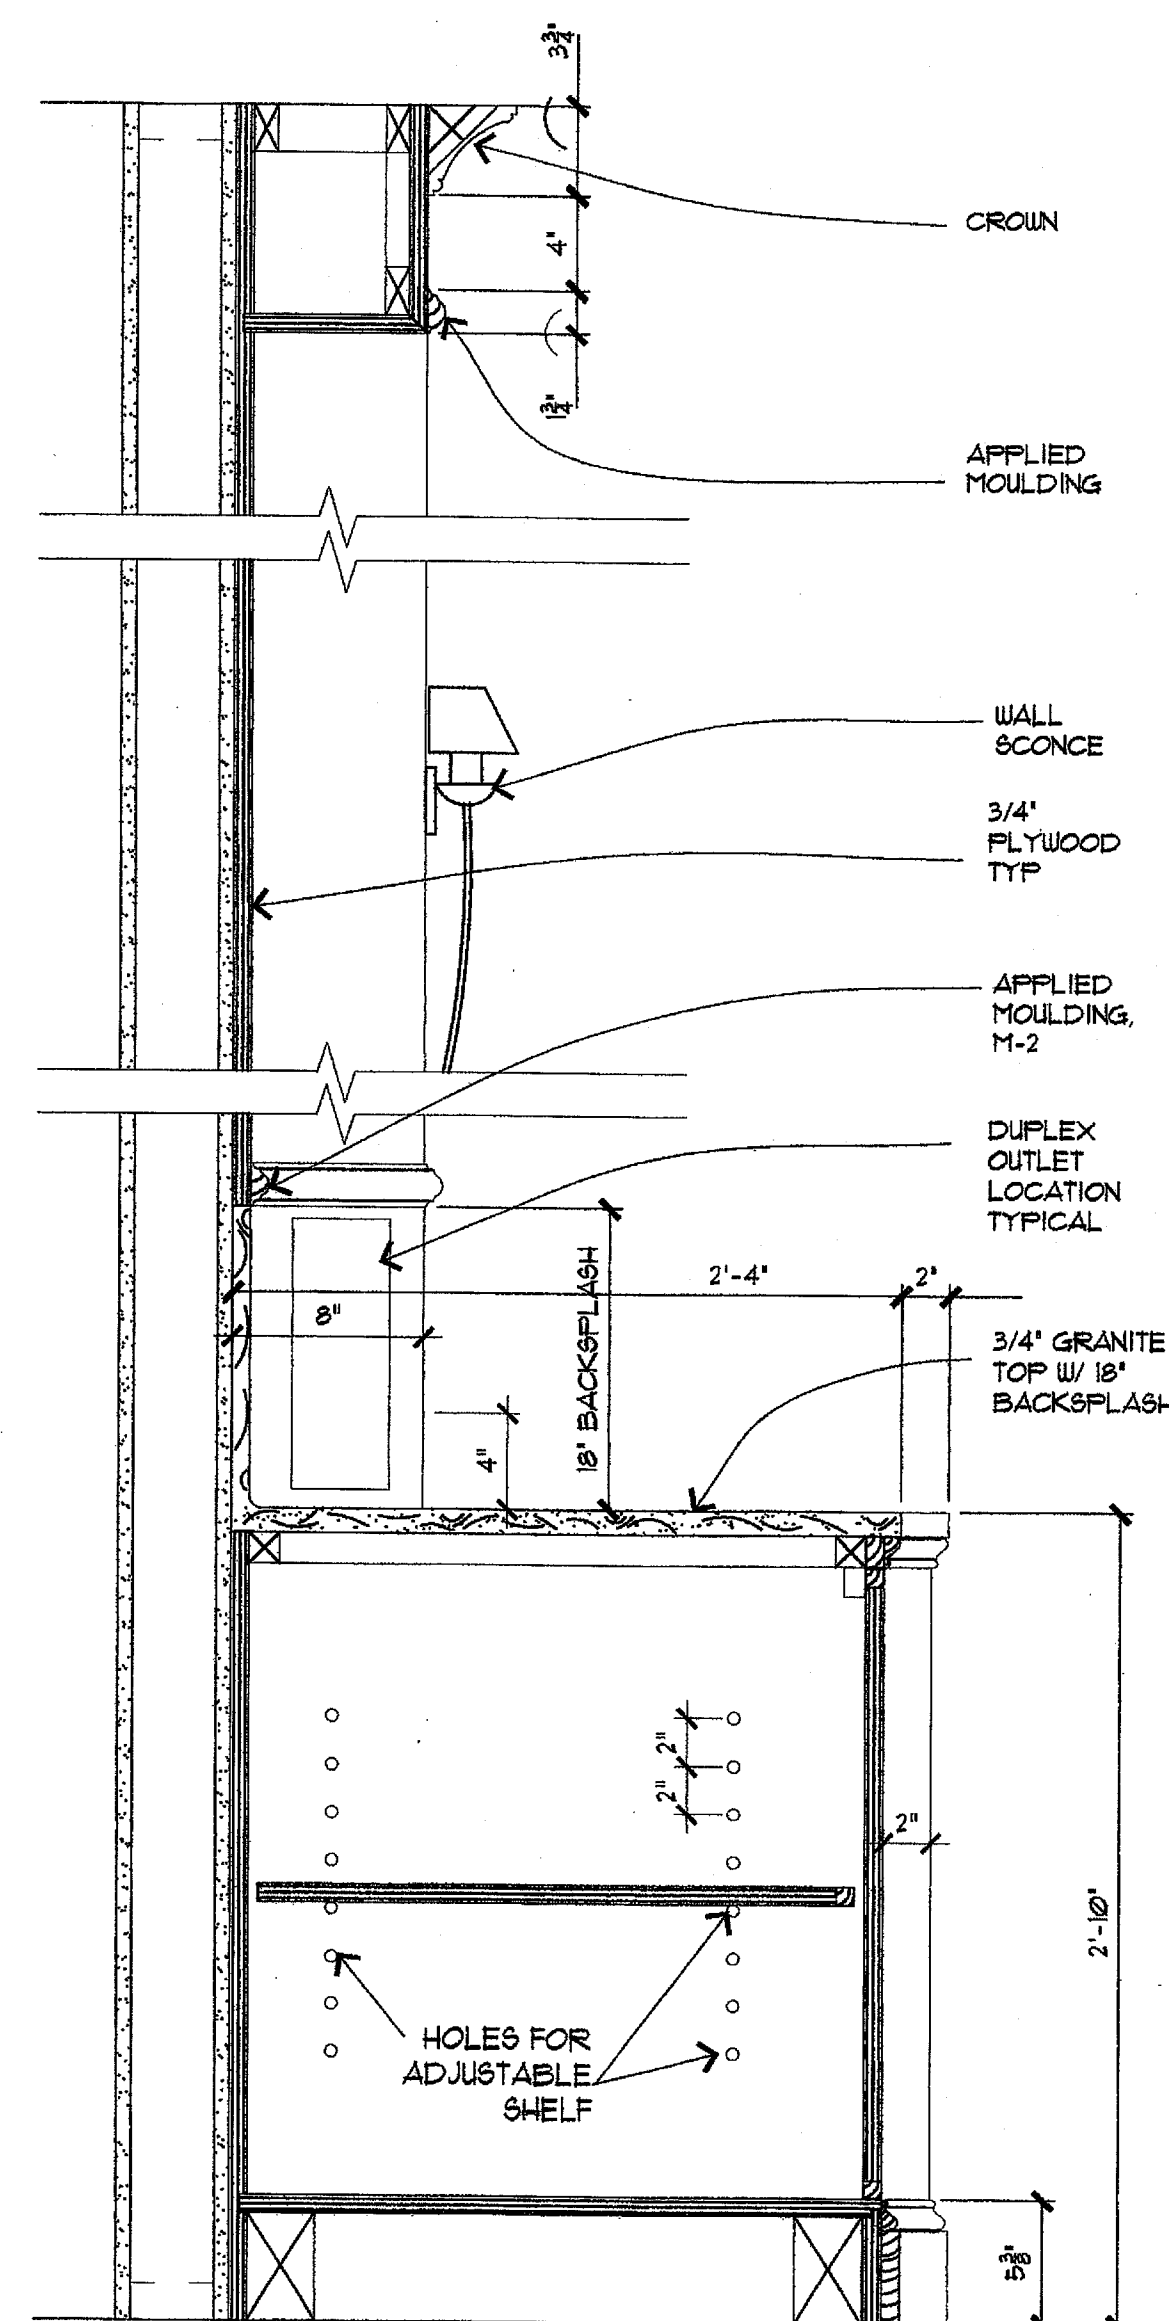

5 BREAKFAST BAR SECTION
 $\frac{1}{2}'' = 1' - 0''$ AX-X-X

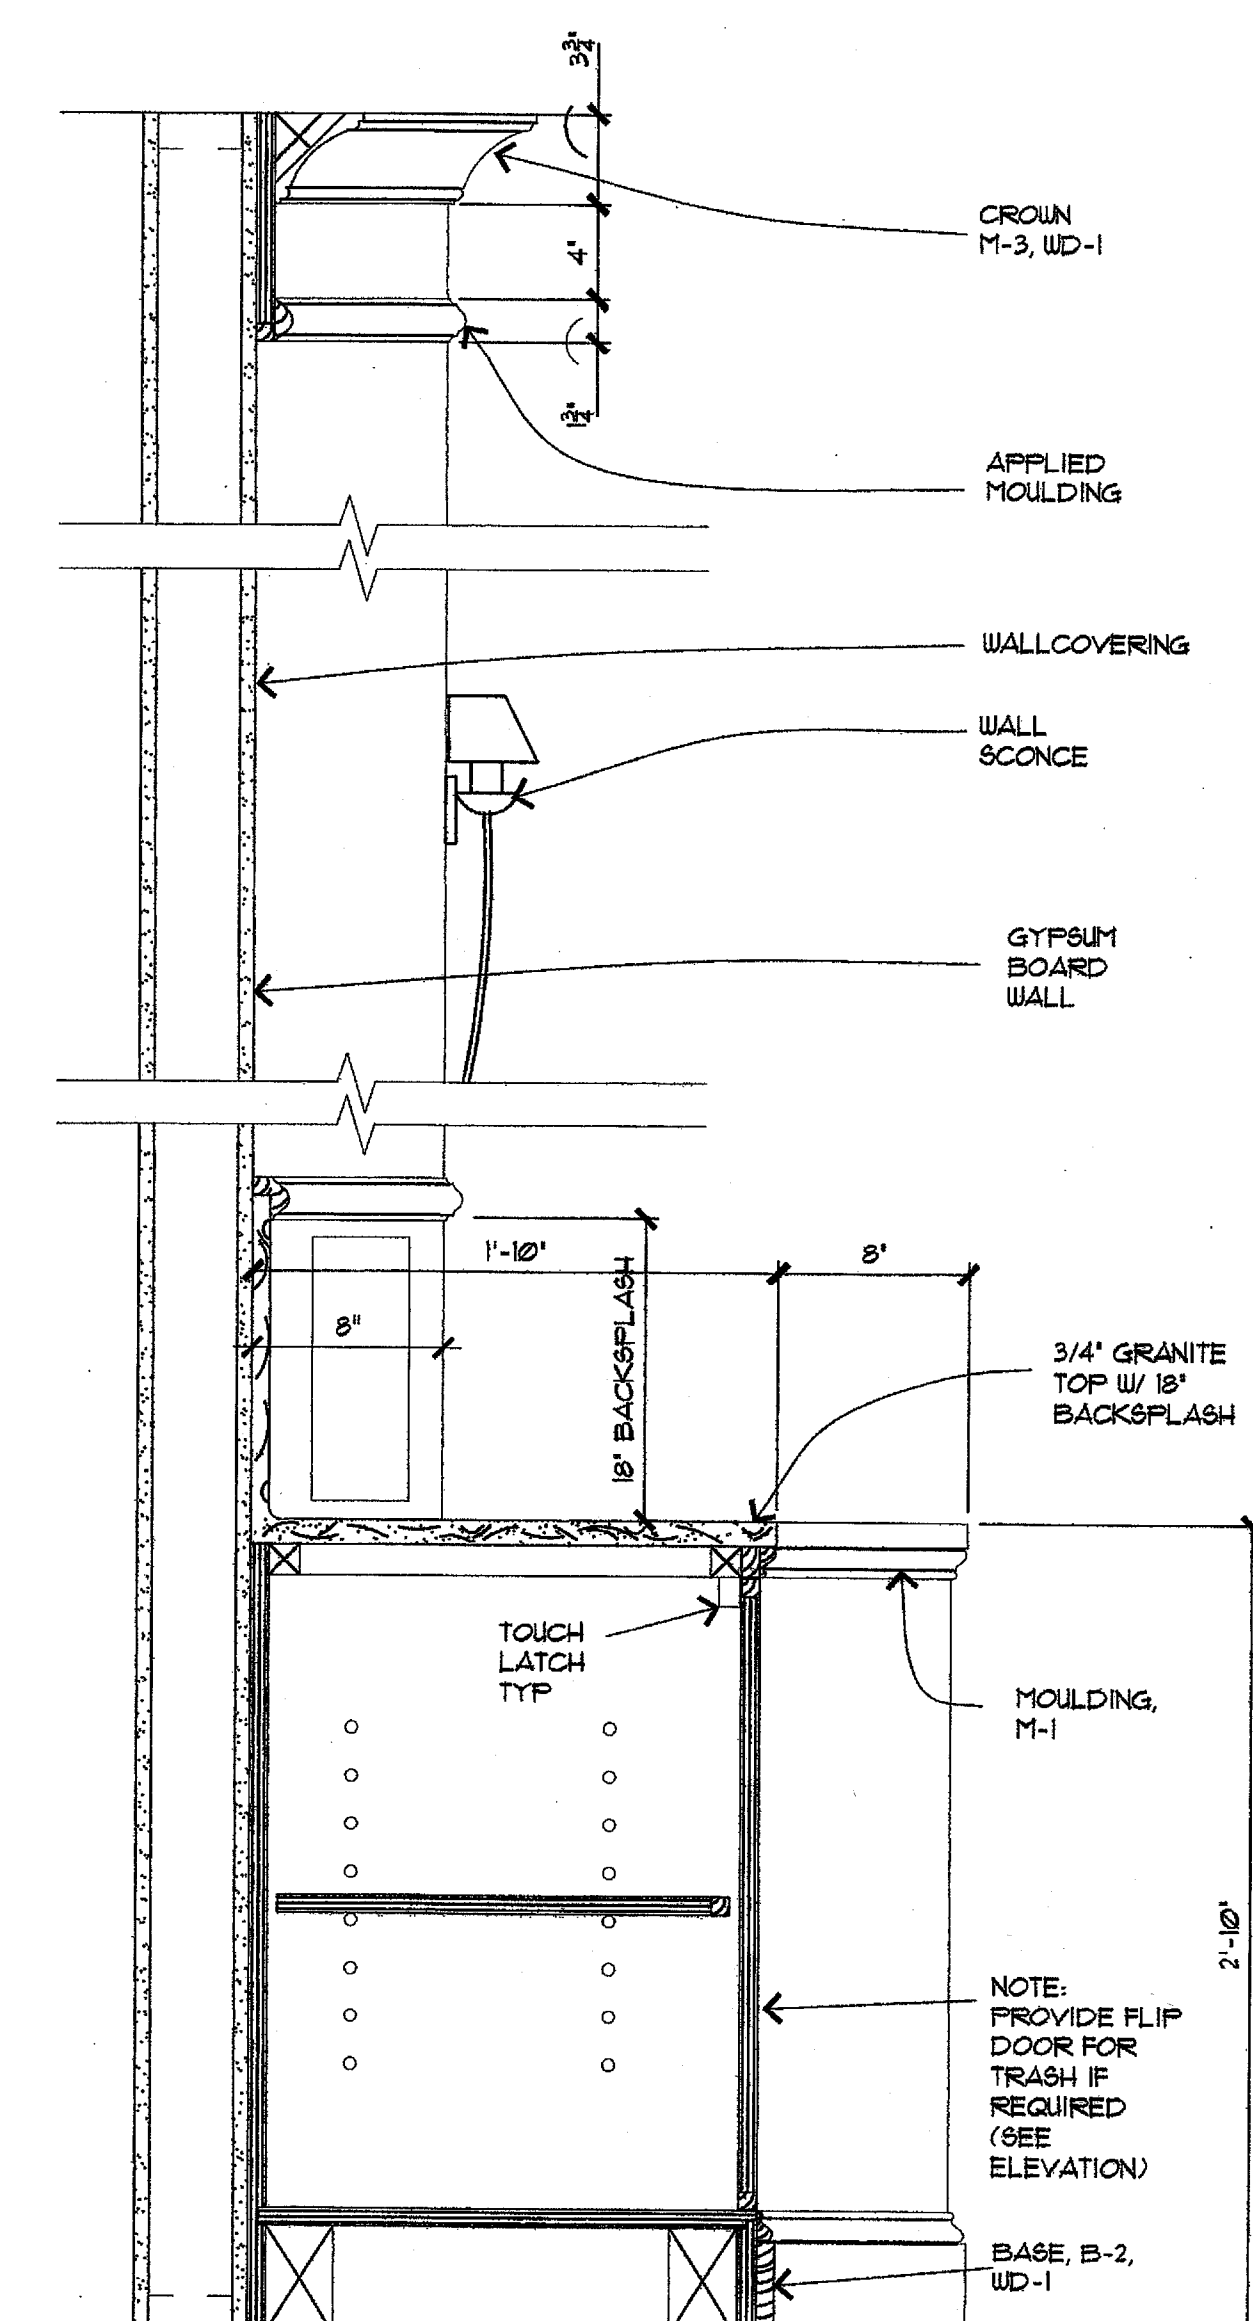

6 BREAKFAST BAR SECTION
 $\frac{1}{2}'' = 1' - 0''$ AX-X-X

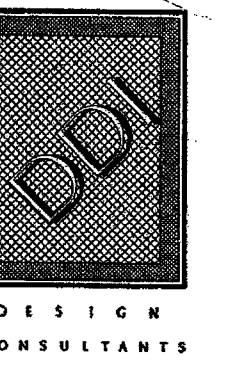

Richard Molenaar
 ARCHITECT

PROJECT NAME:

Holiday Inn Express
 HOTEL & SUITES
 Underwood Road
 Vicksburg, MS 38671

SHEET TITLE:
WINDOW DETAILS

PROJECT NO. LATEST REVISION:

DRAWN BY: CHECKED BY: SHEET NUMBER:

DATE:

A604