


Richard Molenaar
ARCHITECT

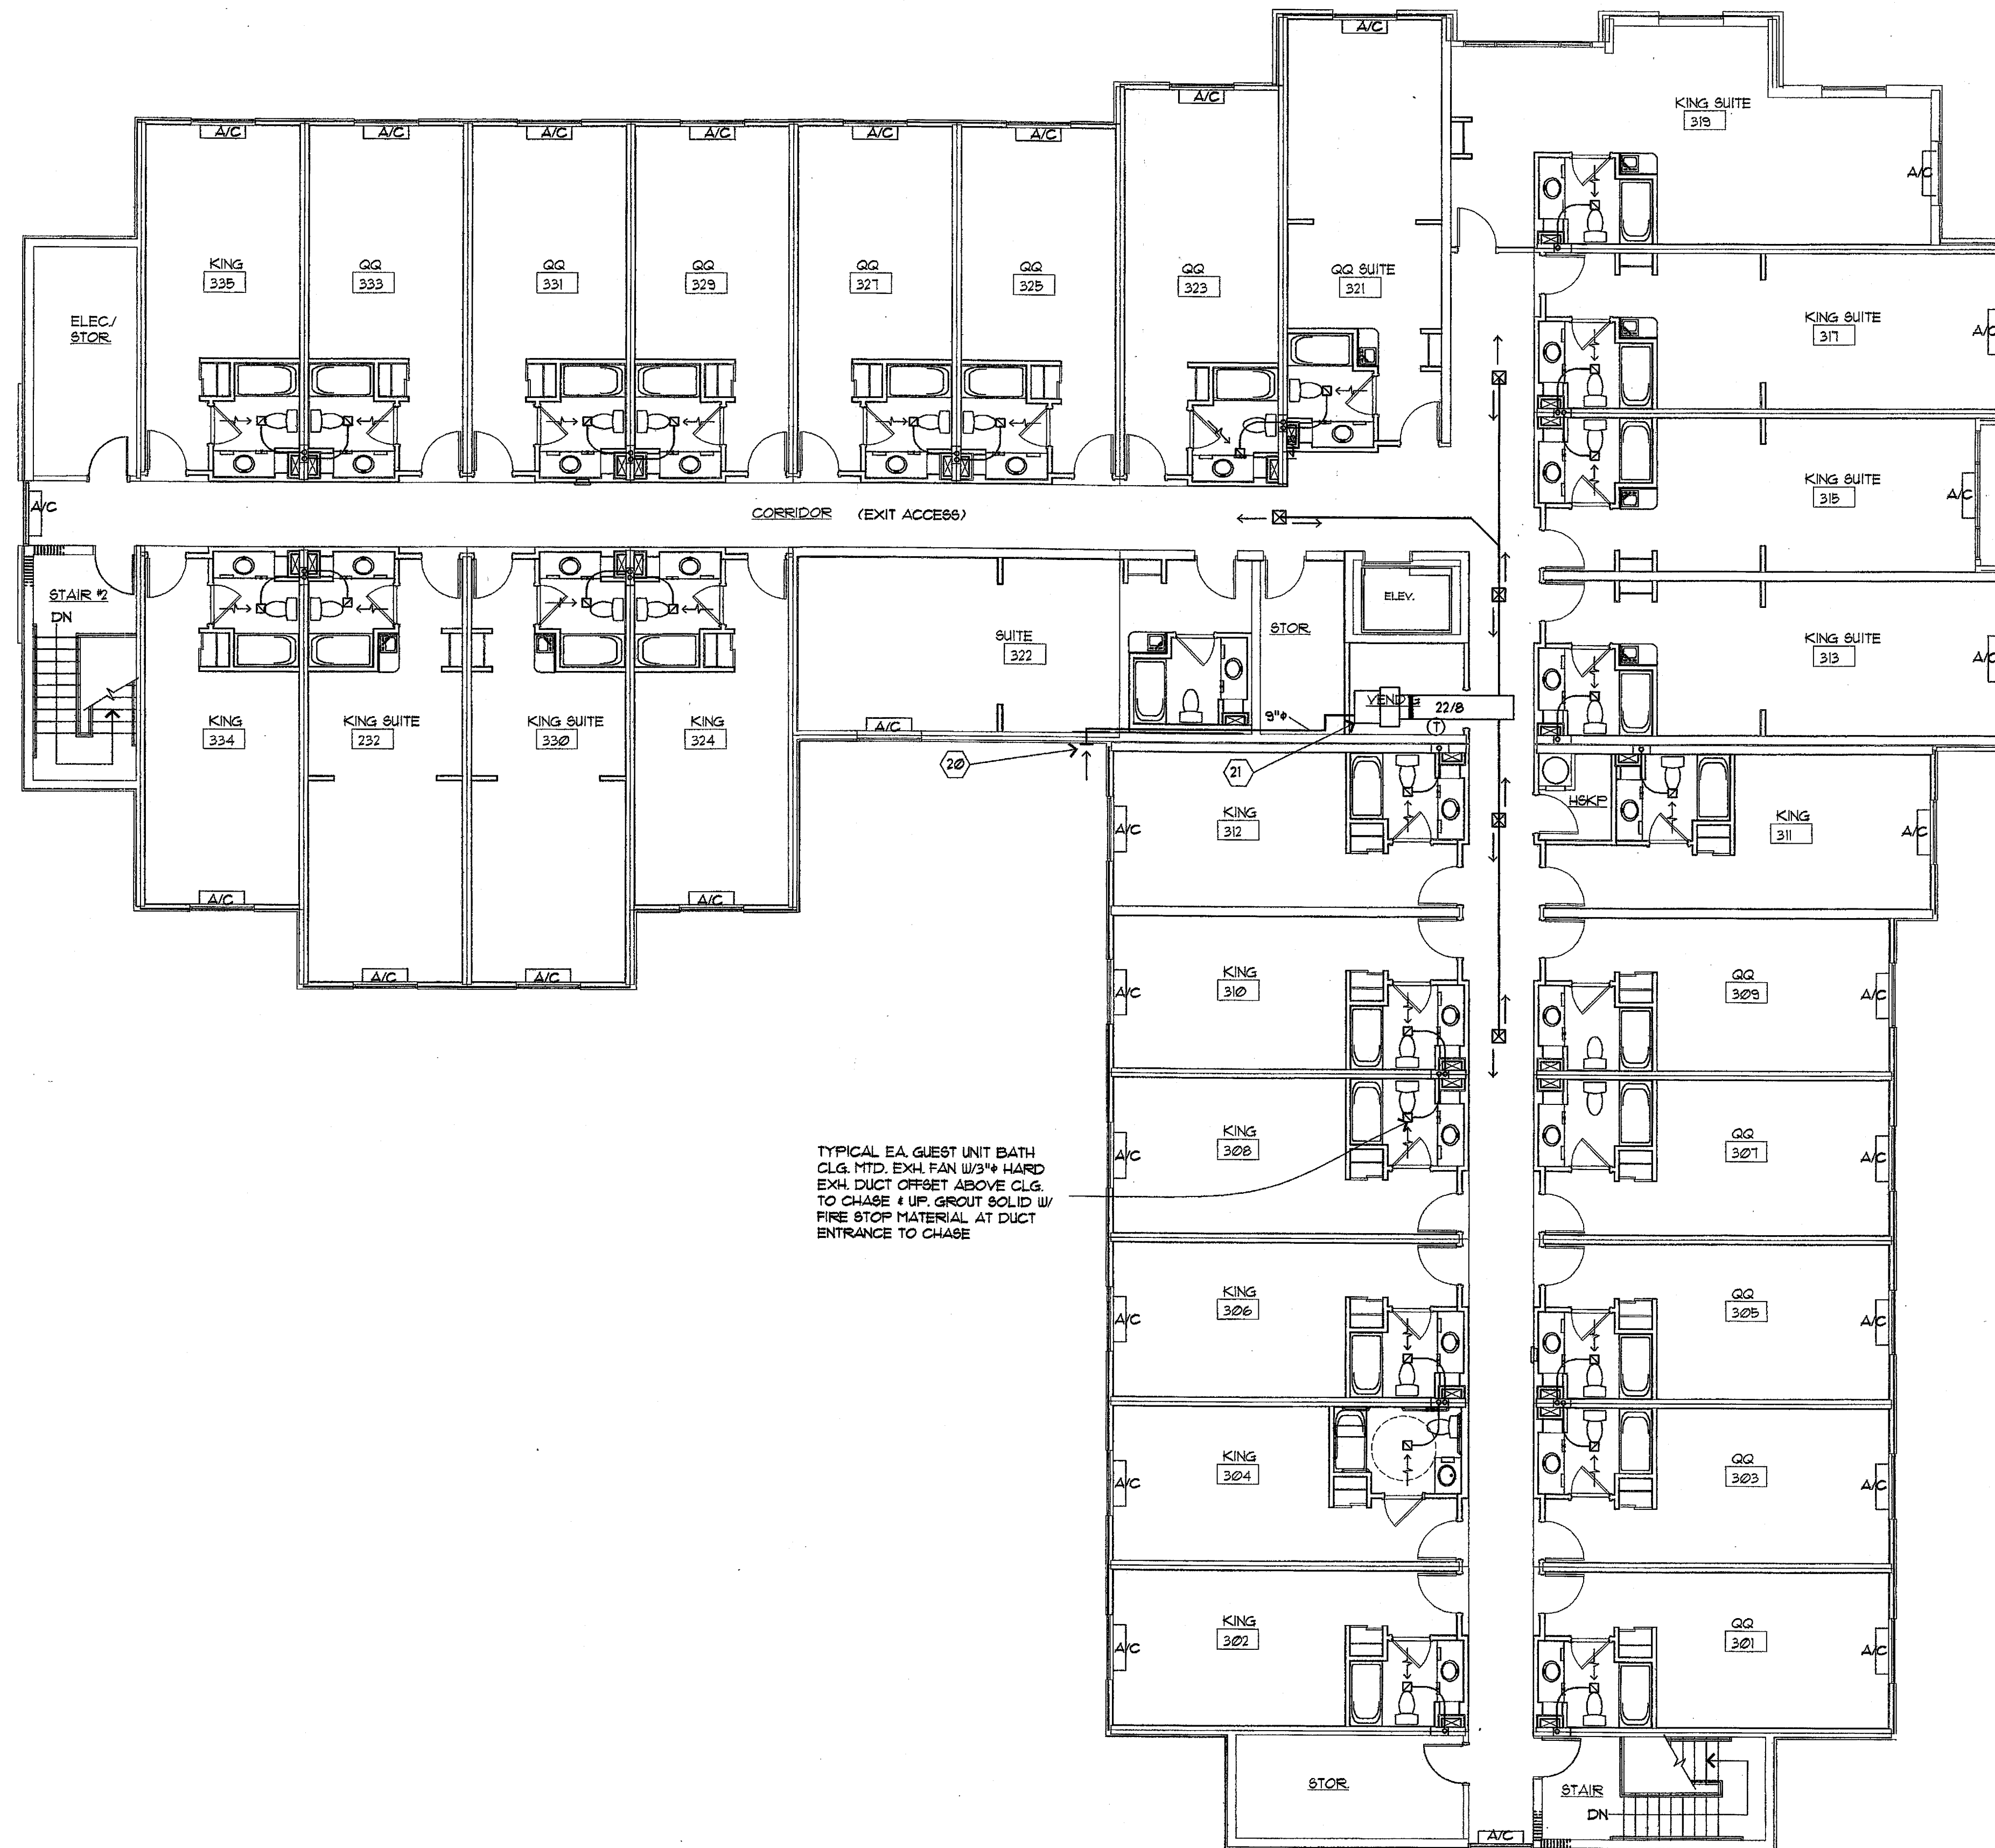

1 3rd FLOOR PLAN

1/8"=1'-0"

AX-X-X

KING RMS	DBL. QUEEN RMS	SUITES	TOTAL
9	12	8	29

PROJECT NAME:

Holiday Inn Express
HOTEL & SUITES
Underwood Road
Vicksburg, MS 38671

SHEET TITLE:

PROJECT NO.
01005

LATEST REVISION:

DRAWN BY: CHECKED BY: SHEET NUMBER:

DATE:
3/23/02

M3