



803 S. MOUNT MORIAH
SUITE 100B
MEMPHIS, TN 38117
(901) 683-7175 P.
(901) 683-2365 F.
lmw@lwarchitects.com

NO.	ISSUED	DATE
1	ISSUED	10/26/07
2	REVISED	SEE PLANS 04/04/08

NO.	REVISIONS	DATE

COPYRIGHT BY LWA ARCHITECTS, INC.
ALL RIGHTS RESERVED.
U.S. COPYRIGHT LAWS AND WILL ENFORCE THE
VIOLATOR TO LEAD PROSECUTION.


CONSULTANTS

STRUCTURAL:
SK INTERNATIONAL, INC.,
130 SOUTH MAIN STREET
HUNTSVILLE, AL 35811
(256) 852-2098

MECHANICAL:
CRABTREE ENGINEERING
726 S. MT. MORIAH
MEMPHIS, TN 38117
(901) 767-9898

PLUMBING:
CRABTREE ENGINEERING
726 S. MT. MORIAH
MEMPHIS, TN 38117
(901) 767-9898

ELECTRICAL:
CHS ENGINEERING
726 S. MT. MORIAH
MEMPHIS, TN 38117
(901) 767-2557

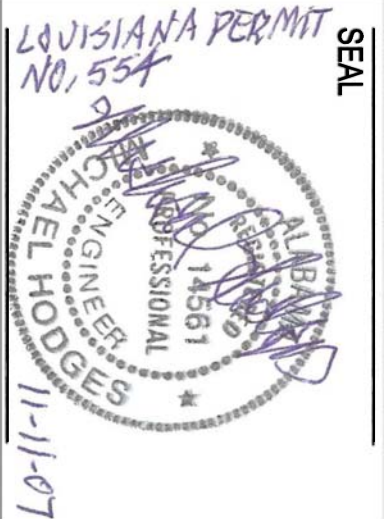


Hobday Group
BOSSIER CITY,
LOUISIANA
WILLENUM

SHEET NAME
3rd FLOOR FRAMING
PLAN & WALL/HEADER
FOR 2nd FLOOR
PLAN

DATE	10/26/07
DRAWN BY	RDR
CHECKED BY	MCP
FILE NAME	1507-STPL
SCALE	AS NOTED
PROJECT NO.	1507

- GENERAL NOTE:
- SEE SHEET S0.2 FOR FRAME OPENING.
 - DOUBLE BAR JOIST AT ALL MECH. RTU UNITS.

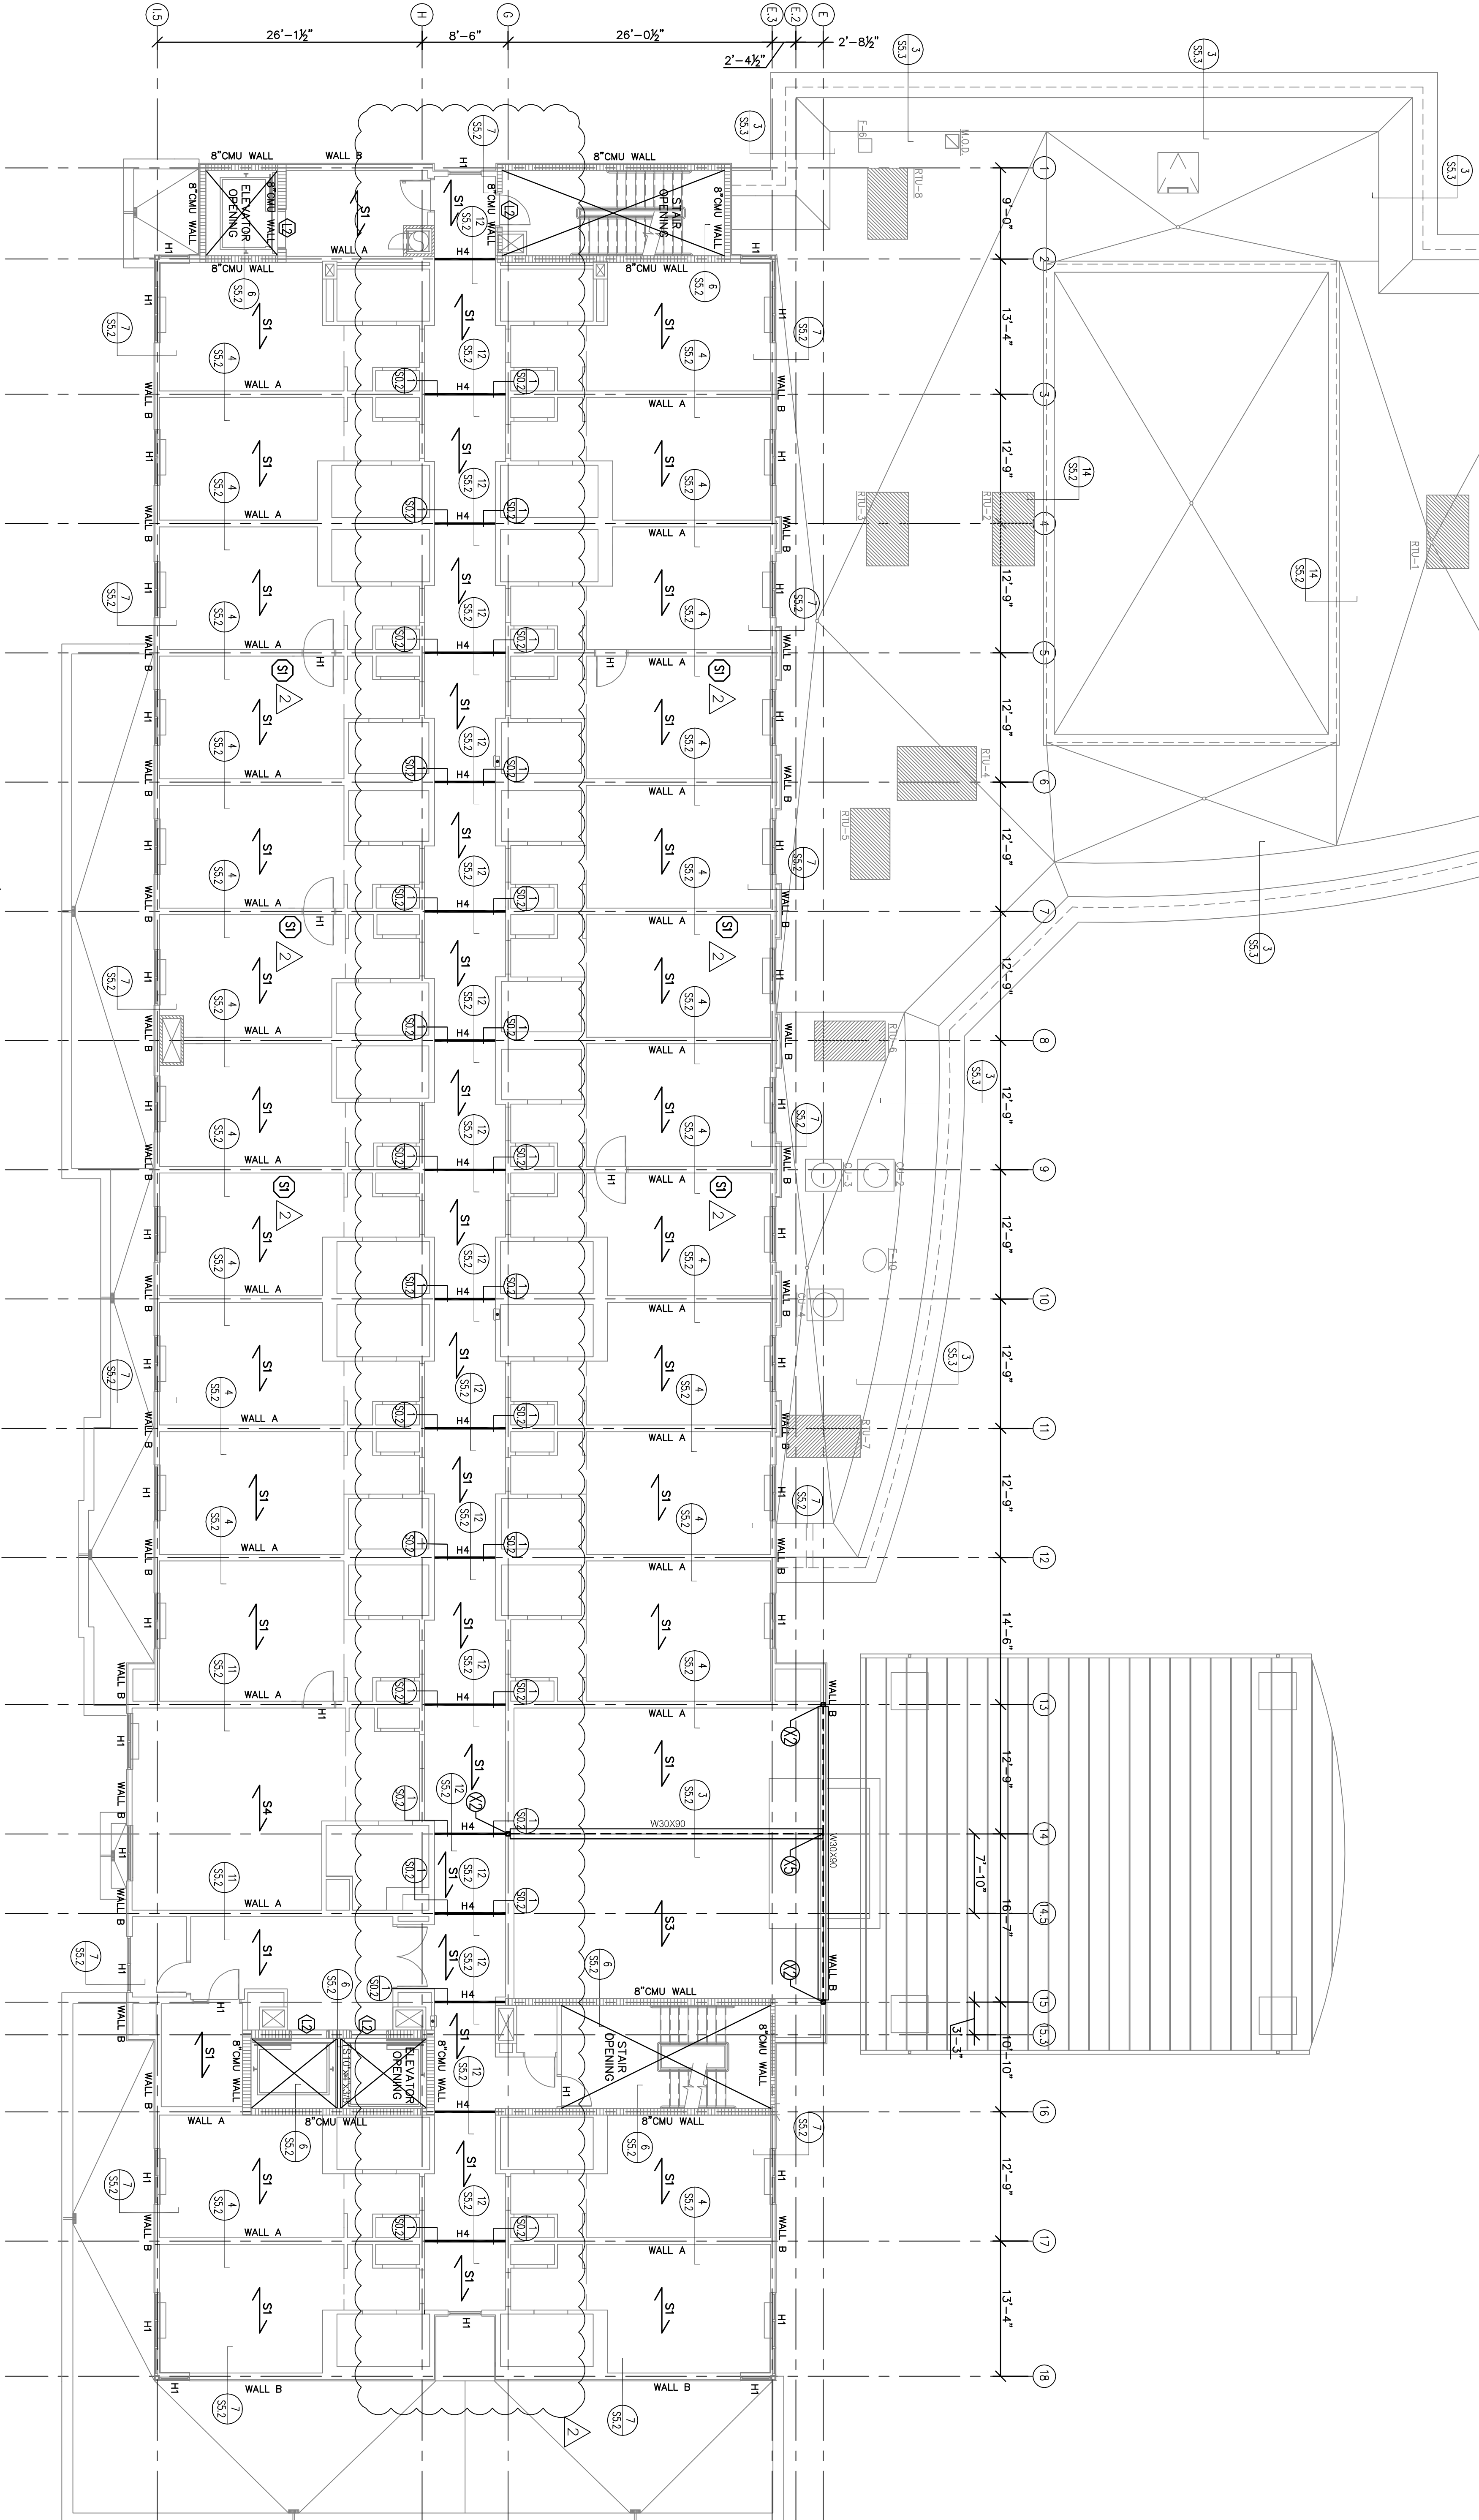

3rd FLOOR FRAMING PLAN & WALL/HEADER FOR 2nd FLOOR PLAN

SCALE: 1/8"=1'-0"

COLUMN LEGEND	STEEL CONNECT LEGEND	WALL TYPE SCHEDULE
1. HSS 6"x6"x1/2" COLUMN	1. A/S5.3 2. C/S5.3 3. E/S5.3 4. G/S5.3	WALL A 600S162-97-50 @ 16" O.C.
2. HSS 5"x5"x3/16" COLUMN	5. B/S5.3 6. D/S5.3 7. F/S5.3 8. H/S5.3	WALL B 600S162-68-50 @ 16" O.C.
3. HSS 7"x7"x1/2" COLUMN		WALL C 600S162-54-50 @ 16" O.C.

NOTE: THE ENTIRE EXTERIOR WALL IS TO BE SHEATHED W/7/16" OSB W/FASTENER SPACING @ 6" ON EDGES AND 12" MAX INTERMEDIATELY

ALL TRACKS = SAME GAGE AS STUD W/1/2" FLANGE

METAL STUD DESIGN
600S162-43-33
HIGHER DEPTH
3" STUD
1/2" OF STEEL
PLATE WITH
MATERIAL THICKNESS
ALONG WITH
FLANGE FOR WALLS A-D TO BE APPLIED
BEHIND STUD TO FRAMING JOINTS
BLOCKING BEHIND FRAMING JOINTS
EDGES AND IN THE FIELD

HEADER SCHEDULE	METAL DECK SCHEDULE
H1 (2)-600S162-54-50	S1 2x16 (1"x3") TT=6"
H2 (2)-600S162-43-33	S2 3x18 (NO CONCRETE)
H3 (2)-600S162-33-33	S3 2x16 (1"x3") TT=6"
H4 (2)-1000S162-68-50	S4 2x16 (1"x4") TT=6"

SEE SHEET S0.3 FOR CONCRETE HEADERS

ALL METAL DECK TO BE FASTENED W/5/8" DOUBLE WELDS.
2x16 PATTERN = 36/4" W/DOUBLE FASTENERS
3x18 PATTERN = 24/4" W/DOUBLE FASTENERS
@ 12" O.C.

1. SHEAR WALL FROM FLOOR TO BOTTOM OF FLOOR ABOVE W/7/16" OSB PANELS
2. DOUBLE BAR JOIST AT ALL MECH. RTU UNITS
3. SHEAR WALLS TO BE FASTENED @ 7/16" OSB REQUIRED BOTH SIDES OF EXTERIOR
WALLS. ANCHORS = 3/4" A325 GROUTED BOLTS @ 32" O.C. W/1/2" MIN EMBED.

S2.2