



803 S. MOUNT MORIAH
SUITE 100B
MEMPHIS, TN 38117
(901) 683-7175 P.
(901) 683-2385 F.
lhw@lwarchitects.com

NO.	ISSUED	DATE
1	ISSUED	10/26/07
2	REVISED	SEE PLANS 04/04/08

NO.	REVISIONS	DATE
-----	-----------	------

COPYRIGHT BY LW ARCHITECTS, INC.
ALL RIGHTS RESERVED.
U.S. COPYRIGHT LAWS WILL SUBJECT THE
DRAWING TO LEGAL PROSECUTION.


CONSULTANTS

STRUCTURAL:
SK INTERNATIONAL, INC.,
130 SOUTH MAIN STREET
HUNTSVILLE, AL 35811
(256) 882-2098

MECHANICAL:
CRABTREE ENGINEERING
726 S. MT. MORIAH
MEMPHIS, TN 38117
(901) 767-9898

PLUMBING:
CRABTREE ENGINEERING
726 S. MT. MORIAH
MEMPHIS, TN 38117
(901) 767-9898

ELECTRICAL:
CHS ENGINEERING
726 S. MT. MORIAH
MEMPHIS, TN 38117
(901) 767-2557

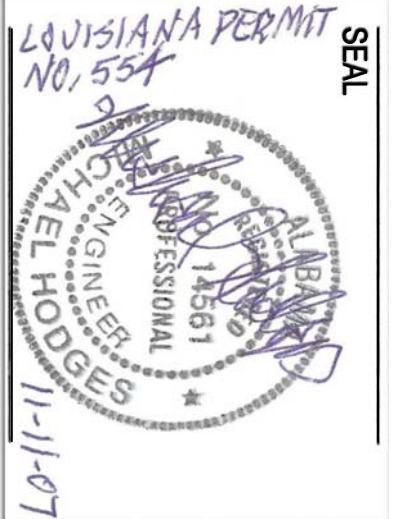


Holaday Inc
BOSSIER CITY,
LOUISIANA
MILLENNIUM

SHEET NAME
4th FLOOR FRAMING
PLAN & WALL/HEADER
FOR 3rd FLOOR
PLAN

DATE	10/26/07
DRAWN BY	RDR
CHECKED BY	MCP
FILE NAME	1507-STPL
SCALE	AS NOTED
PROJECT NO.	1507

(S1) SHEAR WALL FROM FLOOR TO BOTTOM OF FLOOR ABOVE W/7/16" OSB PANELS
W/5/8" FASTENERS @ 7" ON EDGES AND 12" MAX INTERMEDIATELY
AT 7" ON EDGES AND IN FIELD. 7/16" OSB REQUIRED BOTH SIDES OF EXTERIOR
WALLS. ANCHORS = 3/8" A325 GROUTED BOLTS @ 32" O.C. W/1/2" MIN EMBED.

GENERAL NOTE:
1. SEE SHEET S0.2 FOR FRAME OPENING.
2. DOUBLE BAR JOIST AT ALL MECH. RTU UNITS.

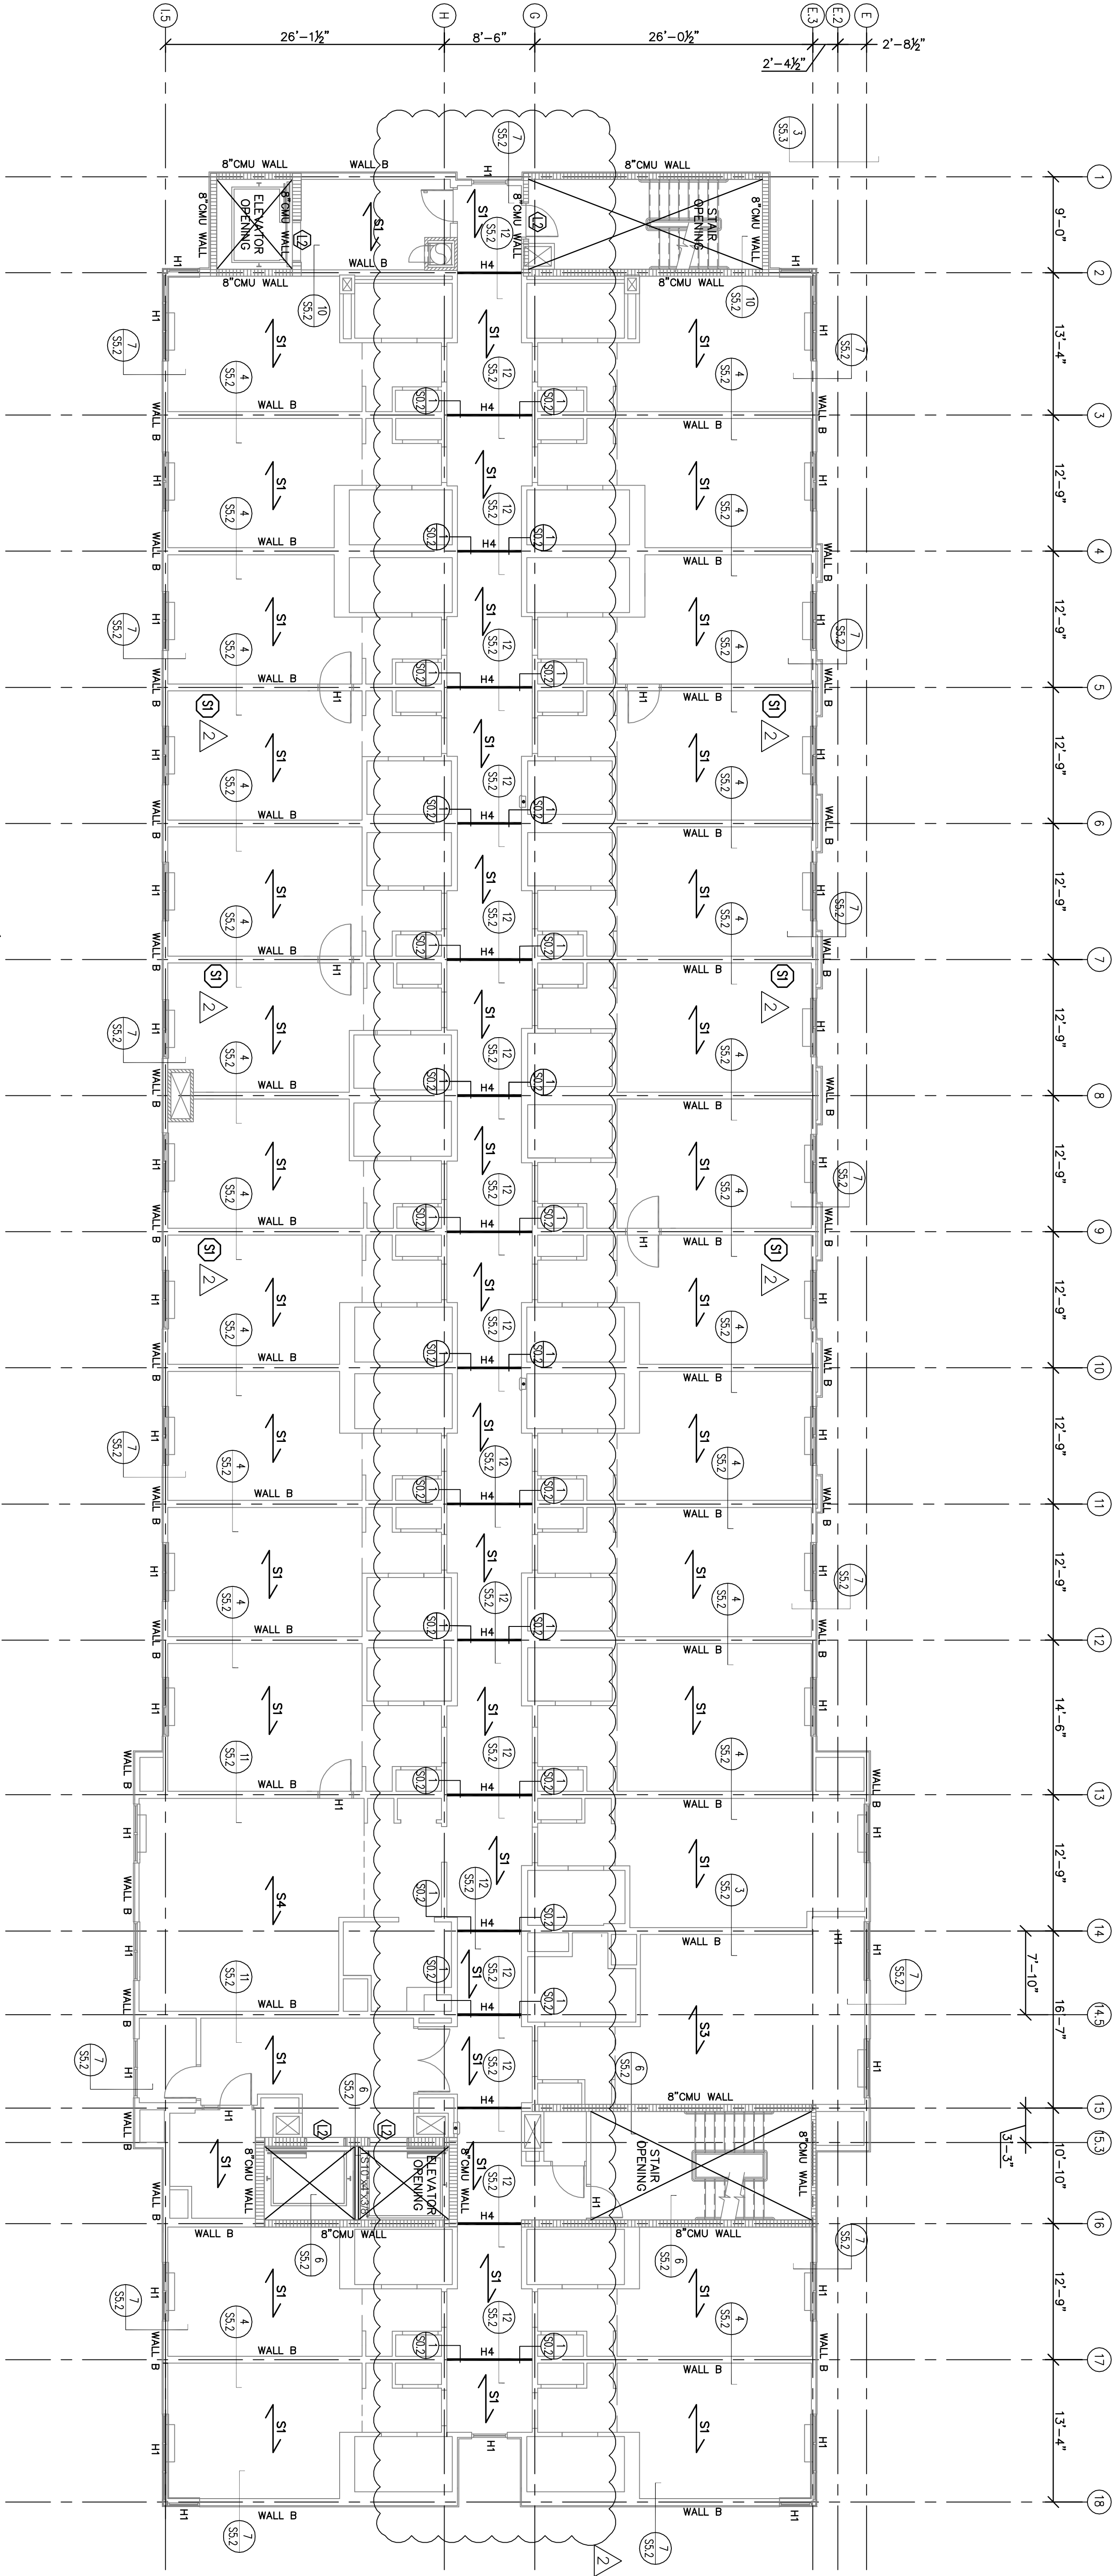

4th FLOOR FRAMING PLAN & WALL/HEADER FOR 3rd FLOOR PLAN

SCALE: 1/8"=1'-0"

COLUMN LEGEND	STEEL CONNECT LEGEND	WALL TYPE SCHEDULE
1) HSS 6"x6"x1/2" COLUMN	1) A/S5.3 2) C/S5.3 3) E/S5.3 4) G/S5.3	WALL A 600S162-97-50 @ 16" O.C.
2) HSS 5"x5"x5/16" COLUMN	5) B/S5.3 6) D/S5.3 7) F/S5.3 8) H/S5.3	WALL B 600S162-68-50 @ 16" O.C.
3) HSS 7"x7"x1/2" COLUMN		WALL C 600S162-54-50 @ 16" O.C.

NOTE: THE ENTIRE EXTERIOR WALL IS TO BE SHEATHED W/7/16" OSB W/
FASTENER SPACING @ 6" ON EDGES AND 12" MAX INTERMEDIATELY

ALL TRACKS = SAME GAGE AS STUD
W/1" X" FLANGE

METAL STUD DESIGN
600S162-43-33
600S162-54-50
600S162-68-50
600S162-97-50

HEADER SCHEDULE	METAL DECK SCHEDULE
H1 (2)-600S162-54-50	S1 2X16 (1=3") TT=6"
H2 (2)-600S162-43-33	S2 3X18 (NO CONCRETE)
H3 (2)-600S162-33-33	S3 2X16 (1=3") TT=6"
H4 (2)-600S162-28-50	S4 2X16 (1=4") TT=6"

ALL METAL DECK TO BE FASTENED W/5/8"
DOUBLE WELDS.
2X16 PATTERN = 36/4" W/SIDELAP FASTENERS
3X18 PATTERN = 24/4" W/SIDELAP FASTENERS
@ 12" O.C.