



803 S. MOUNT MORIAH
SUITE 100B
MEMPHIS, TN 38117
(901) 683-7175 P.
(901) 583-2385 F.
lhw@lwarchitects.com

NO.	ISSUED	DATE
1	ISSUED	10/26/07
2	REVISED	SEE PLANS 04/04/08

NO.	REVISIONS	DATE
-----	-----------	------

COPYRIGHT BY LW ARCHITECTS, INC. ALL RIGHTS RESERVED.
THIS DOCUMENT AND ALL SUBJECTS THEREOF ARE THE PROPERTY OF LW ARCHITECTS, INC. AND SHALL REMAIN THE PROPERTY OF LW ARCHITECTS, INC. UNLESS OTHERWISE SPECIFIED.


CONSULTANTS

STRUCTURAL:
SK INTERNATIONAL, INC.
130 SOUTH MAIN STREET
HUNTSVILLE, AL 35811
(256) 882-2098

MECHANICAL:
CRABTREE ENGINEERING
726 S. MT. MORIAH
MEMPHIS, TN 38117
(901) 767-9898

PLUMBING:
CRABTREE ENGINEERING
726 S. MT. MORIAH
MEMPHIS, TN 38117
(901) 767-9898

ELECTRICAL:
CHS ENGINEERING
726 S. MT. MORIAH
MEMPHIS, TN 38117
(901) 767-2557

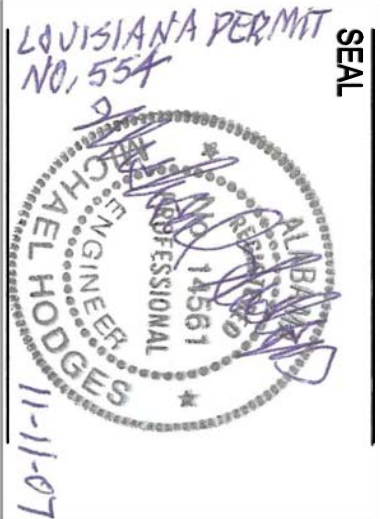


Holiday *Shw*
BOSSIER CITY,
LOUISIANA
MILLENNIUM

SHEET NAME
5th FLOOR FRAMING
PLAN & WALL/HEADER
FOR 4th FLOOR
PLAN

DATE	10/26/07
DRAWN BY	RDR
CHECKED BY	MCP
FILE NAME	1507-STPL
SCALE	AS NOTED
PROJECT NO.	1507

DRAWING
S2.4

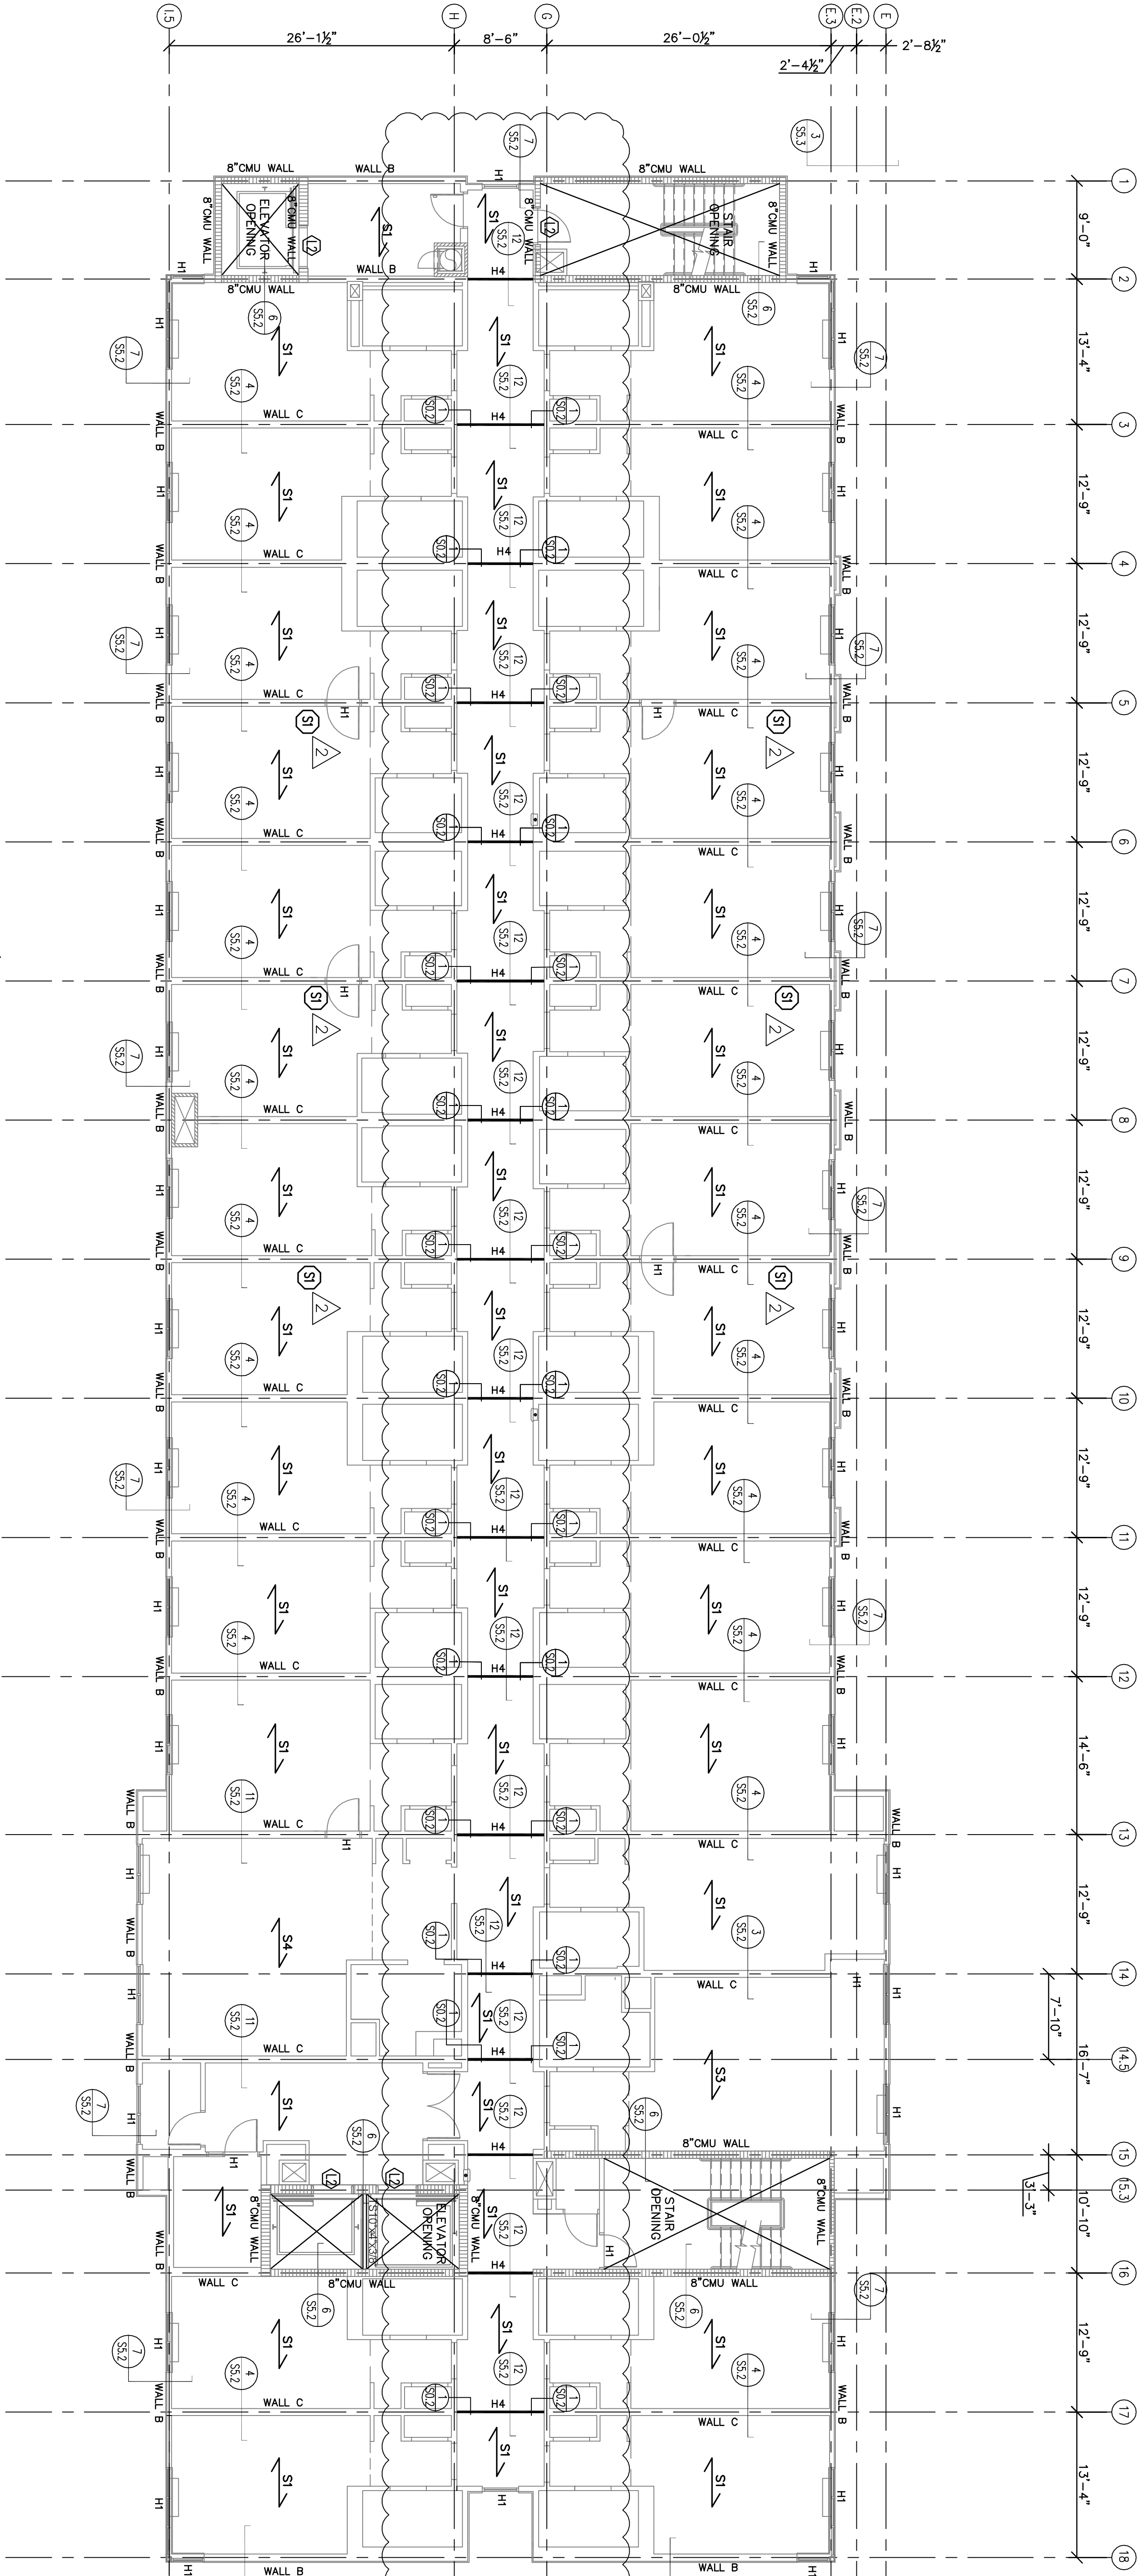

5th FLOOR FRAMING PLAN & WALL/HEADER FOR 4th FLOOR PLAN

SCALE: 1/8"=1'-0"

COLUMN LEGEND	STEEL CONNECT LEGEND	WALL TYPE SCHEDULE
① HSS 6"x6"x1/2" COLUMN	① A/S5.3 ② C/S5.3 ③ E/S5.3 ④ G/S5.3	WALL A 600S162-97-50 @ 16" O.C.
② HSS 5"x5"x3/16" COLUMN	⑤ B/S5.3 ⑥ D/S5.3 ⑦ F/S5.3 ⑧ H/S5.3	WALL B 600S162-68-50 @ 16" O.C.
③ HSS 7"x7"x1/2" COLUMN		WALL C 600S162-54-50 @ 16" O.C.

NOTE: THE ENTIRE EXTERIOR WALL IS TO BE SHEATHED W/7/16" OSB W/FASTENER SPACING @ 6" ON EDGES AND 12" MAX INTERMEDIATELY

ALL TRACKS = SAME GAUGE AS STUD W/1" X" FLANGE

METAL STUD DESIGN	HEADER SCHEDULE	METAL DECK SCHEDULE
600S162-43-33	H1 (2)-600S162-54-50	S1 2X16 (1"x3") TT=5"
600S162-43-33	H2 (2)-600S162-43-33	S2 3X16 (1"x3") TT=5"
600S162-43-33	H3 (2)-600S162-43-33	S3 2X16 (1"x3") TT=5"
600S162-43-33	H4 (2)-600S162-43-33	S4 2X16 (1"x3") TT=5"

HEADER SCHEDULE	METAL DECK SCHEDULE
H1 (2)-600S162-54-50	S1 2X16 (1"x3") TT=5"
H2 (2)-600S162-43-33	S2 3X16 (1"x3") TT=5"
H3 (2)-600S162-43-33	S3 2X16 (1"x3") TT=5"
H4 (2)-600S162-43-33	S4 2X16 (1"x3") TT=5"

ALL METAL DECK TO BE FASTENED W/5/8" DOUBLE WELDS.
2X16 PATTERN = 36/4" W/DOUBLE FASTENERS
3X16 PATTERN = 24/4" W/DOUBLE FASTENERS
@ 12" O.C.

① SHEAR WALL FROM FLOOR TO BOTTOM OF FLOOR ABOVE W/7/16" OSB PANELS W/5/8" FASTENERS @ 7" ON EDGES AND 12" MAX INTERMEDIATELY. 7/16" OSB REQUIRED BOTH SIDES OF EXTERIOR WALLS. ANCHORS = 3/8" A325 GROUTED BOLTS @ 32" O.C. W/1/2" MIN EMBED.

GENERAL NOTE:
1. SEE SHEET S0.2 FOR FRAME OPENING.
2. DOUBLE BAR JOIST AT ALL MECH. RTU UNITS.