



803 S. MOUNT MORIAH
SUITE 100B
MEMPHIS, TN 38117
(901) 683-7775 P.
(901) 583-2385 F.
lmw@lwarchitects.com

NO.	ISSUED	DATE
1	ISSUED	10/26/07
2	REVISED - SEE PLANS 04/04/08	

NO.	REVISIONS	DATE

COPYRIGHT BY LWA ARCHITECTS, INC. ALL RIGHTS RESERVED.
U.S. COPYRIGHT LAW AND ALL SUBSIDIARY LAWS PROHIBIT THE VIOLATION TO LEAD REPRODUCTION.


CONSULTANTS

STRUCTURAL:
SK INTERNATIONAL, INC.,
130 SOUTH MAIN STREET
HUNTSVILLE, AL 35811
(256) 852-2098

MECHANICAL:
CRABTREE ENGINEERING
726 S. MT. MORIAH
MEMPHIS, TN 38117
(901) 767-9898

PLUMBING:
CRABTREE ENGINEERING
726 S. MT. MORIAH
MEMPHIS, TN 38117
(901) 767-9898

ELECTRICAL:
CHS ENGINEERING
726 S. MT. MORIAH
MEMPHIS, TN 38117
(901) 767-2557

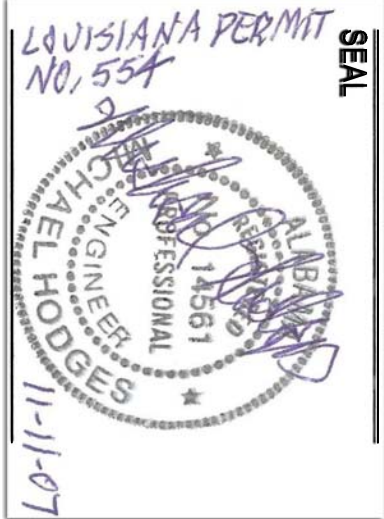


Holiday *Shaw*
BOSSIER CITY,
LOUISIANA
MILLENNIUM

SHEET NAME
6th FLOOR FRAMING
PLAN & WALL/HEADER
FOR 5th FLOOR
PLAN

DATE	10/26/07
DRAWN BY	RDR
CHECKED BY	MCP
FILE NAME	1507-STPL
SCALE	AS NOTED
PROJECT NO.	1507

DRAWING
S2.5

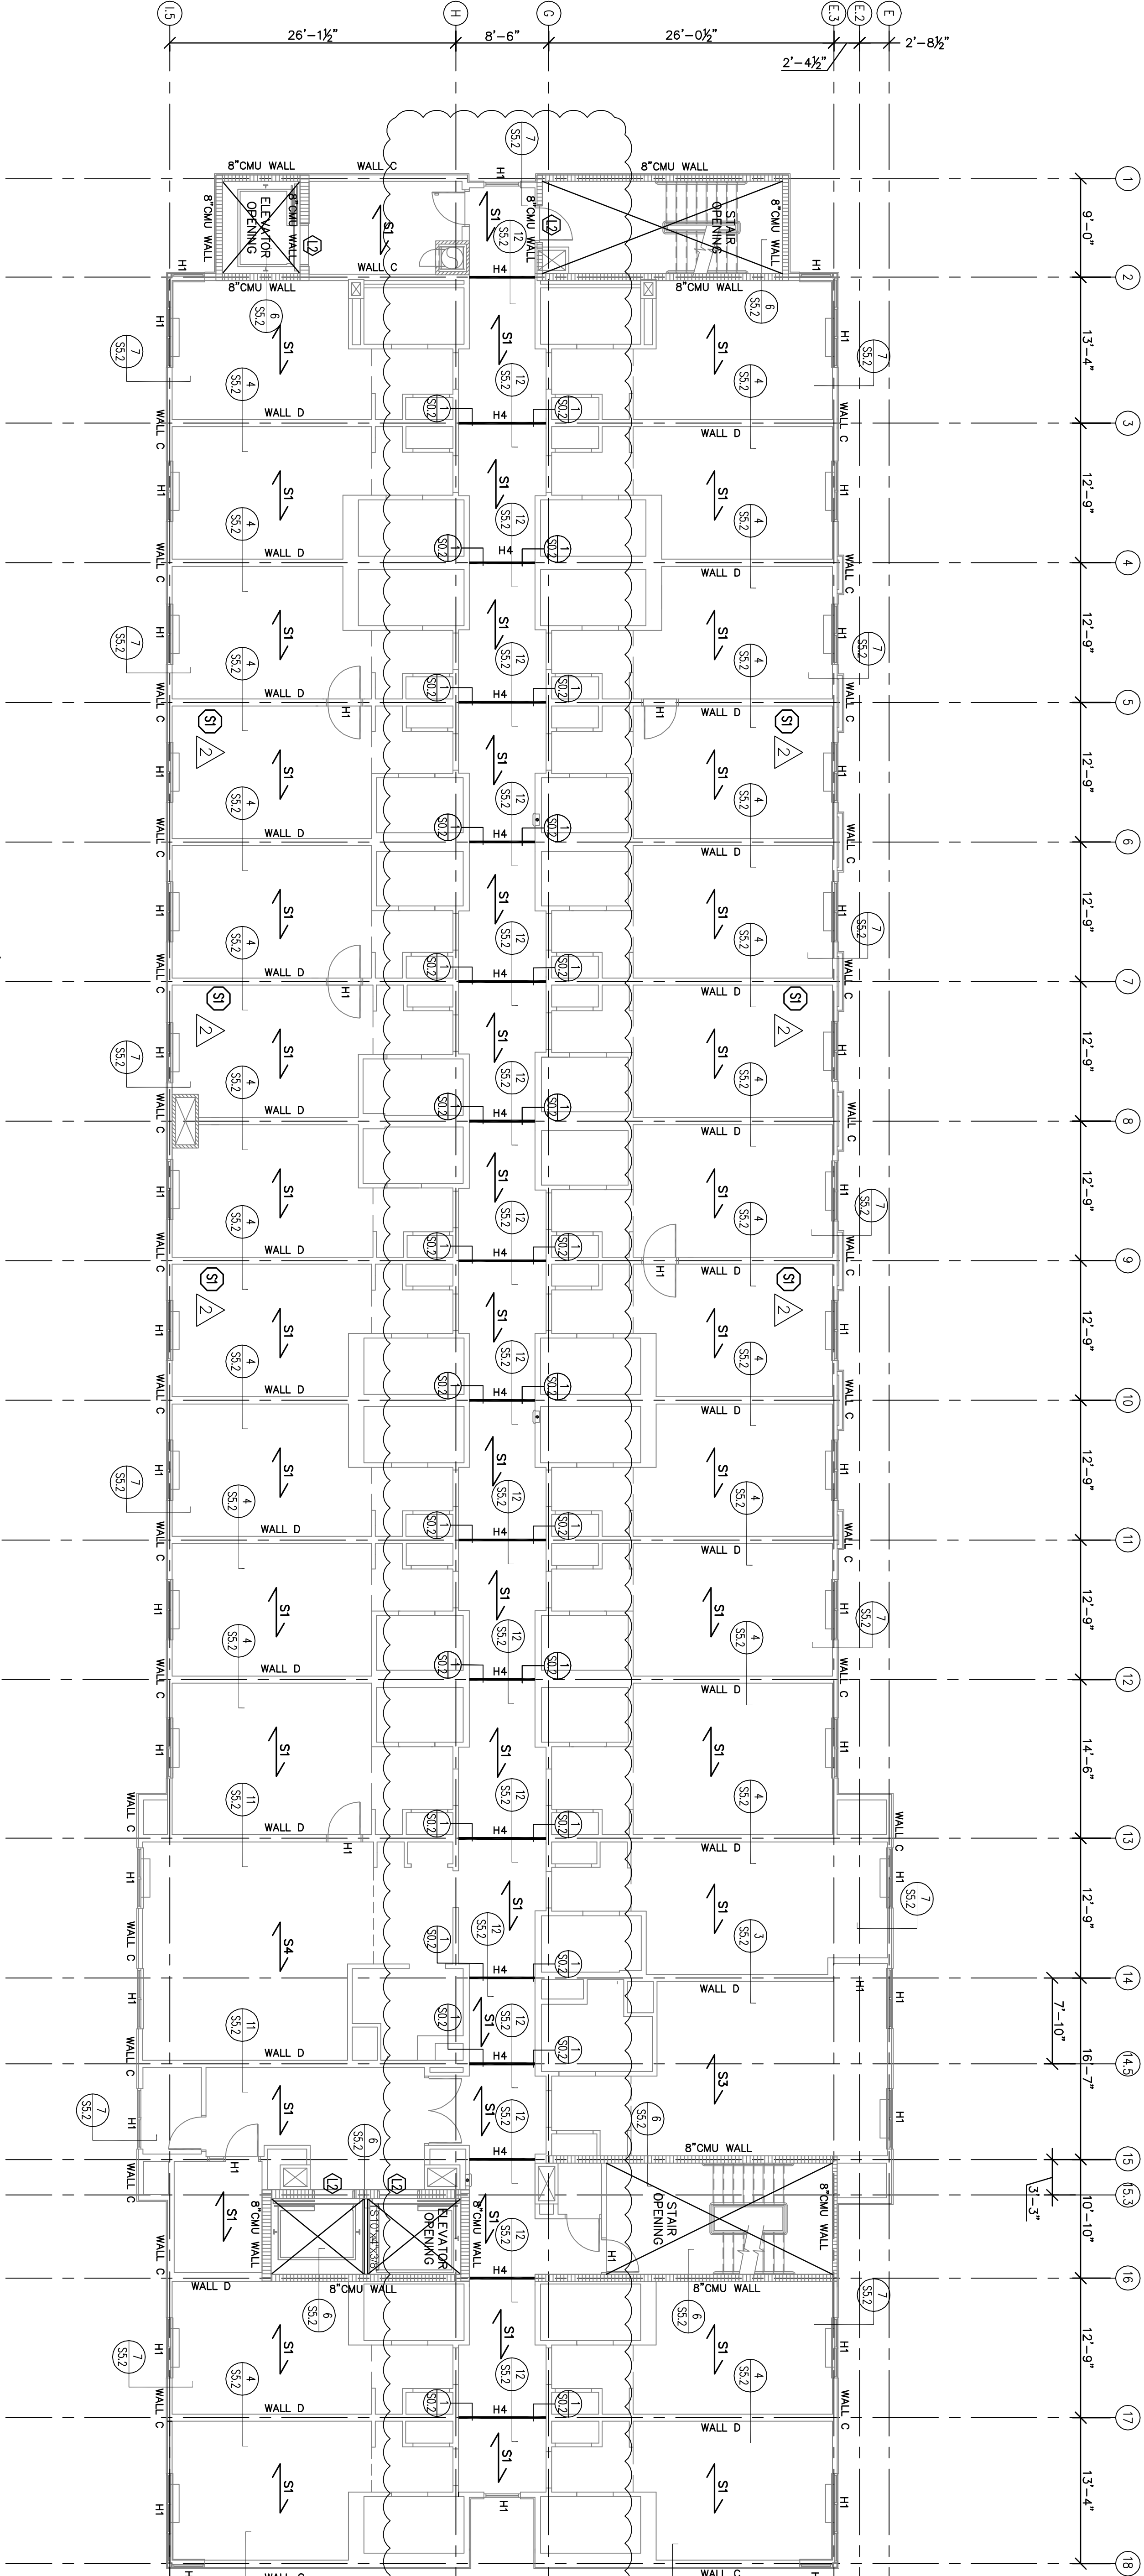

6th FLOOR FRAMING PLAN & WALL/HEADER FOR 5th FLOOR PLAN

SCALE: 1/8"=1'-0"

COLUMN LEGEND	STEEL CONNECT LEGEND
1 HSS 6"x6"x1/2" COLUMN	1 A/S5.3 2 C/S5.3 3 E/S5.3 4 G/S5.3
2 HSS 5"x5"x3/16" COLUMN	5 B/S5.3 6 D/S5.3 7 F/S5.3 8 H/S5.3
3 HSS 7"x7"x1/2" COLUMN	

NOTE: THE ENTIRE EXTERIOR WALL IS TO BE SHEATHED W/7/16" OSB W/FASTENER SPACING @ 6" ON EDGES AND 12" MAX INTERMEDIATELY

ALL TRACKS = SAME GAGE AS STUD W/1"x" FLANGE

METAL STUD DESIGN
600S162-43-33
600S162-54-50 @ 16" O.C.
600S162-68-50 @ 16" O.C.
600S162-54-50 @ 16" O.C.
600S162-43-33 @ 16" O.C.
600S162-33-33 @ 16" O.C.

HEADER SCHEDULE	METAL DECK SCHEDULE
H1 (2)-600S162-54-50	S1 2X16 (1"x3") TT=5"
H2 (2)-600S162-43-33	S2 3X16 (1"x3") AND CONCRETE
H3 (2)-600S162-33-33	S3 2X16 (1"x3") TT=5"
H4 (2)-600S162-54-50	S4 2X16 (1"x4") TT=6"

SEE SHEET S0.3 FOR CONCRETE HEADERS

1 SHEAR WALL FROM FLOOR TO BOTTOM OF FLOOR ABOVE W/7/16" OSB PANELS W/5/8" FASTENERS @ 7" ON EDGES AND 12" MAX INTERMEDIATELY AT 7" ON EDGES AND IN FIELD. 7/16" OSB REQUIRED BOTH SIDES OF EXTERIOR WALLS. ANCHORS = 3/8" A325 GROUTED BOLTS @ 32" O.C. W/1/2" MIN EMBED.

GENERAL NOTE:
1. SEE SHEET S0.2 FOR FRAME OPENING.
2. DOUBLE BAR JOIST AT ALL MECH. RTU UNITS.