



803 S. MOUNT MORIAH
SUITE 100B
MEMPHIS, TN 38117
(901) 683-7750
(901) 883-2385 f.
lhw@lwharchitects.com

NO.	ISSUED	DATE
1	ISSUED	10/26/07

NO.	REVISIONS	DATE


COPYRIGHT BY LW ARCHITECTS, INC. ALL RIGHTS RESERVED.
U.S. COPYRIGHT LAWS AND ALL SUBJECT THE
VIOLATOR TO LEGAL PROSECUTION.

CONSULTANTS
STRUCTURAL:
SK INTERNATIONAL, INC.
130 SOUTH MAIN STREET
HUNTSVILLE, AL 35811
(256) 882-2098

MECHANICAL:
CRABTREE ENGINEERING
726 S. MT. MORIAH
MEMPHIS, TN 38117
(901) 767-9898

PLUMBING:
CRABTREE ENGINEERING
726 S. MT. MORIAH
MEMPHIS, TN 38117
(901) 767-9898

ELECTRICAL:
CHS ENGINEERING
726 S. MT. MORIAH
MEMPHIS, TN 38117
(901) 767-2557

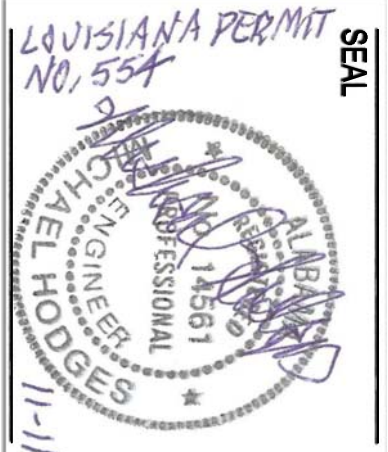


Holiday Dm
BOSSIER CITY,
LOUISIANA
WILLENNIUM

SHEET NAME	FOUNDATION PLAN
DATE	10/26/07
DRAWN BY	RDR
CHECKED BY	MCP
FILE NAME	1507-STPL
SCALE	AS NOTED
PROJECT NO.	1507

DRAWING
1507

S1.1

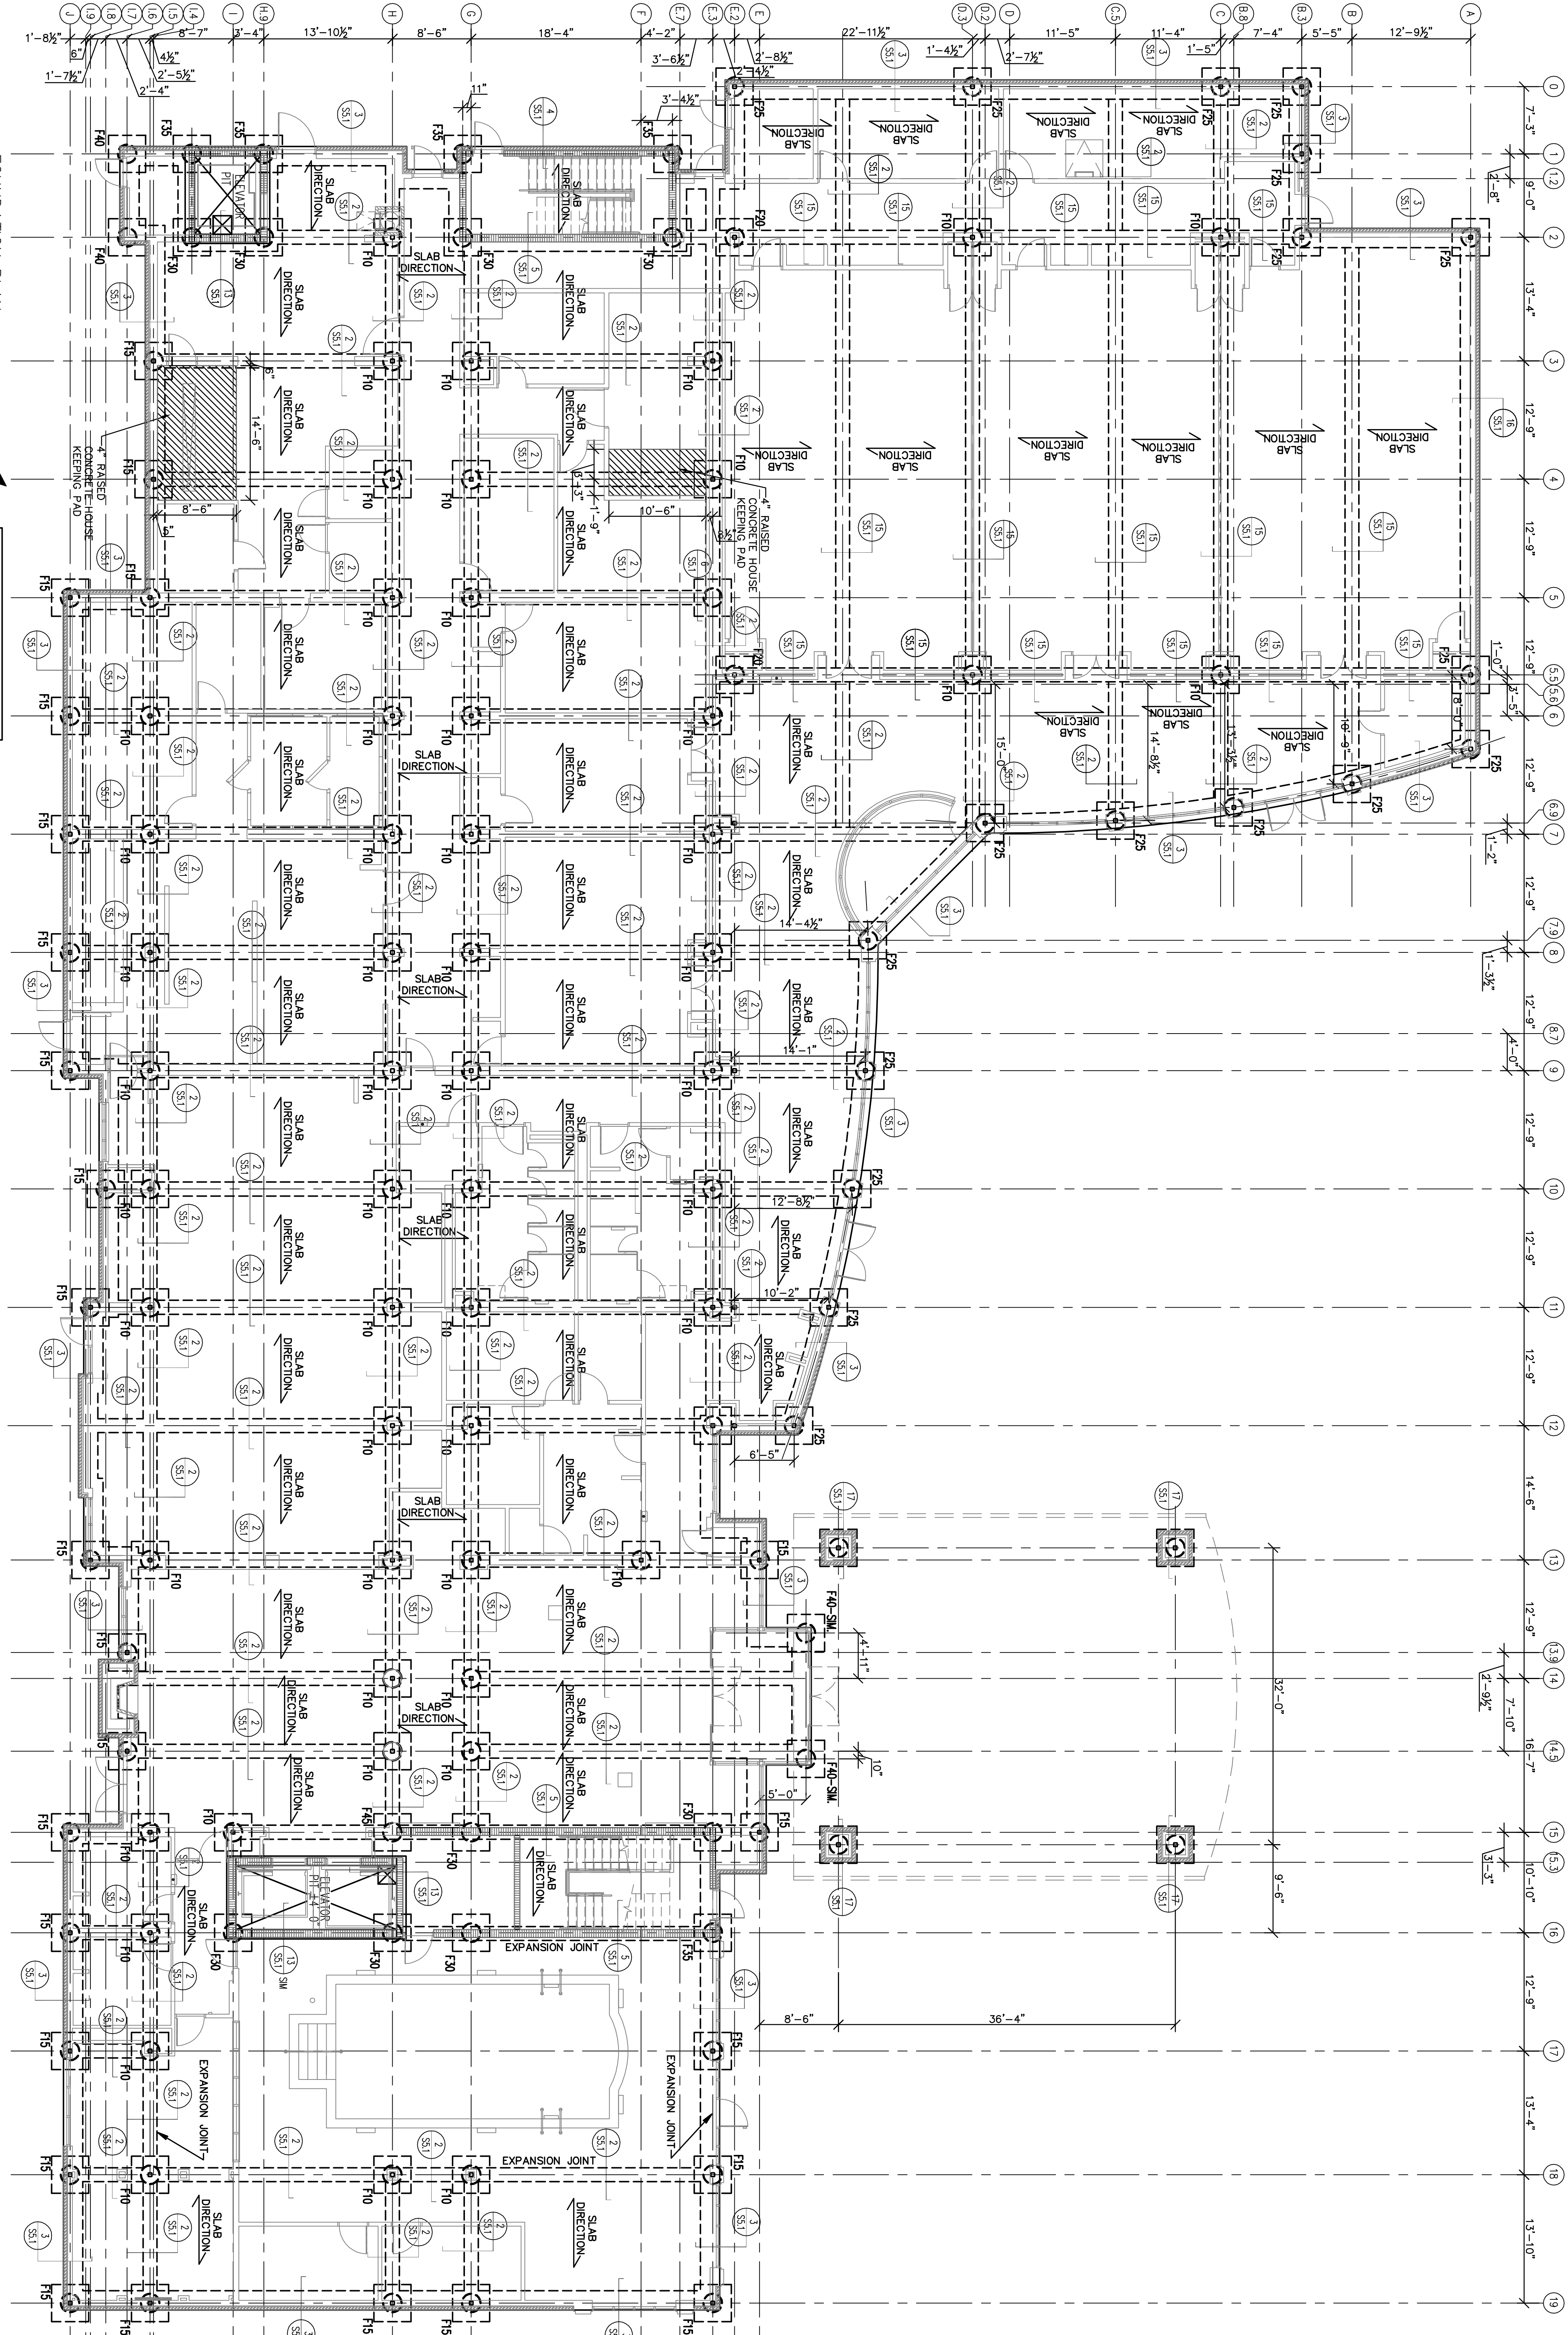

FOOTING SCHEDULE			
MARK	SEE DETAIL	MARK	SEE DETAIL
F10	7/SS.1	F40	14/SS.1
F15	8/SS.1	F45	6/SS.1
F20	9/SS.1		
F25	10/SS.1		
F30	11/SS.1		
F35	12/SS.1		

SOLID ONE-WAY SLAB
THICKNESS=7" ON 6 MIL VAPOR BARRIER
REINFORCEMENT:
BOTTOM BARS: #5 @ 12" o.c., 3" CLR
TOP BARS: #4 @ 12" o.c., 3/4" CLR
T-S BARS: #4 @ 18" o.c.