

| NO. | ISSUED | DATE     |
|-----|--------|----------|
| 1   | ISSUED | 10/26/07 |
|     |        |          |
|     |        |          |
|     |        |          |
|     |        |          |

| NO. | REVISIONS | DATE |
|-----|-----------|------|
|     |           |      |
|     |           |      |
|     |           |      |
|     |           |      |

CONSULTANTS  
STRUCTURAL:  
SK INTERNATIONAL, INC.  
130 SOUTH MAIN STREET  
HUNTSVILLE AL 35811  
(256) 862-2008

MECHANICAL:  
CRAFTREE ENGINEERING  
726 S. MT. MORIAH  
MEMPHIS, TN 38117  
(901) 767-9898

PLUMBING:  
CRAFTREE ENGINEERING  
726 S. MT. MORIAH  
MEMPHIS, TN 38117  
(901) 767-9898

ELECTRICAL:  
CHS ENGINEERING  
726 S. MT. MORIAH  
MEMPHIS, TN 38117  
(901) 767-2557

SEAL


**#Holiday Inn**  
MILLENNIUM  
BOSSIER CITY,  
LOUISIANA

SHEET NAME  
TYPICAL FLOOR  
PLAN 3rd-5th

|             |           |
|-------------|-----------|
| DATE        | 10/26/07  |
| DRAWN BY    | AP        |
| CHECKED BY  | PEL       |
| FILE NAME   | 1507-A203 |
| SCALE       | AS NOTED  |
| PROJECT NO. | 1507      |







A2.3

| KEY LEGEND |                                                   |
|------------|---------------------------------------------------|
|            | WALL TYPE KEY (SEE SHEET A23)                     |
|            | ROOM FINISH KEY (SEE SHEET A23)                   |
|            | DOOR KEY (SEE SHEET A23)                          |
|            | ELEVATION KEY<br>(SEE SHEET NUMBER INSIDE OF KEY) |
|            | 2 HOUR SHAFT ASSEMBLY                             |
|            | WINDOW KEY (SEE SHEET A23)                        |

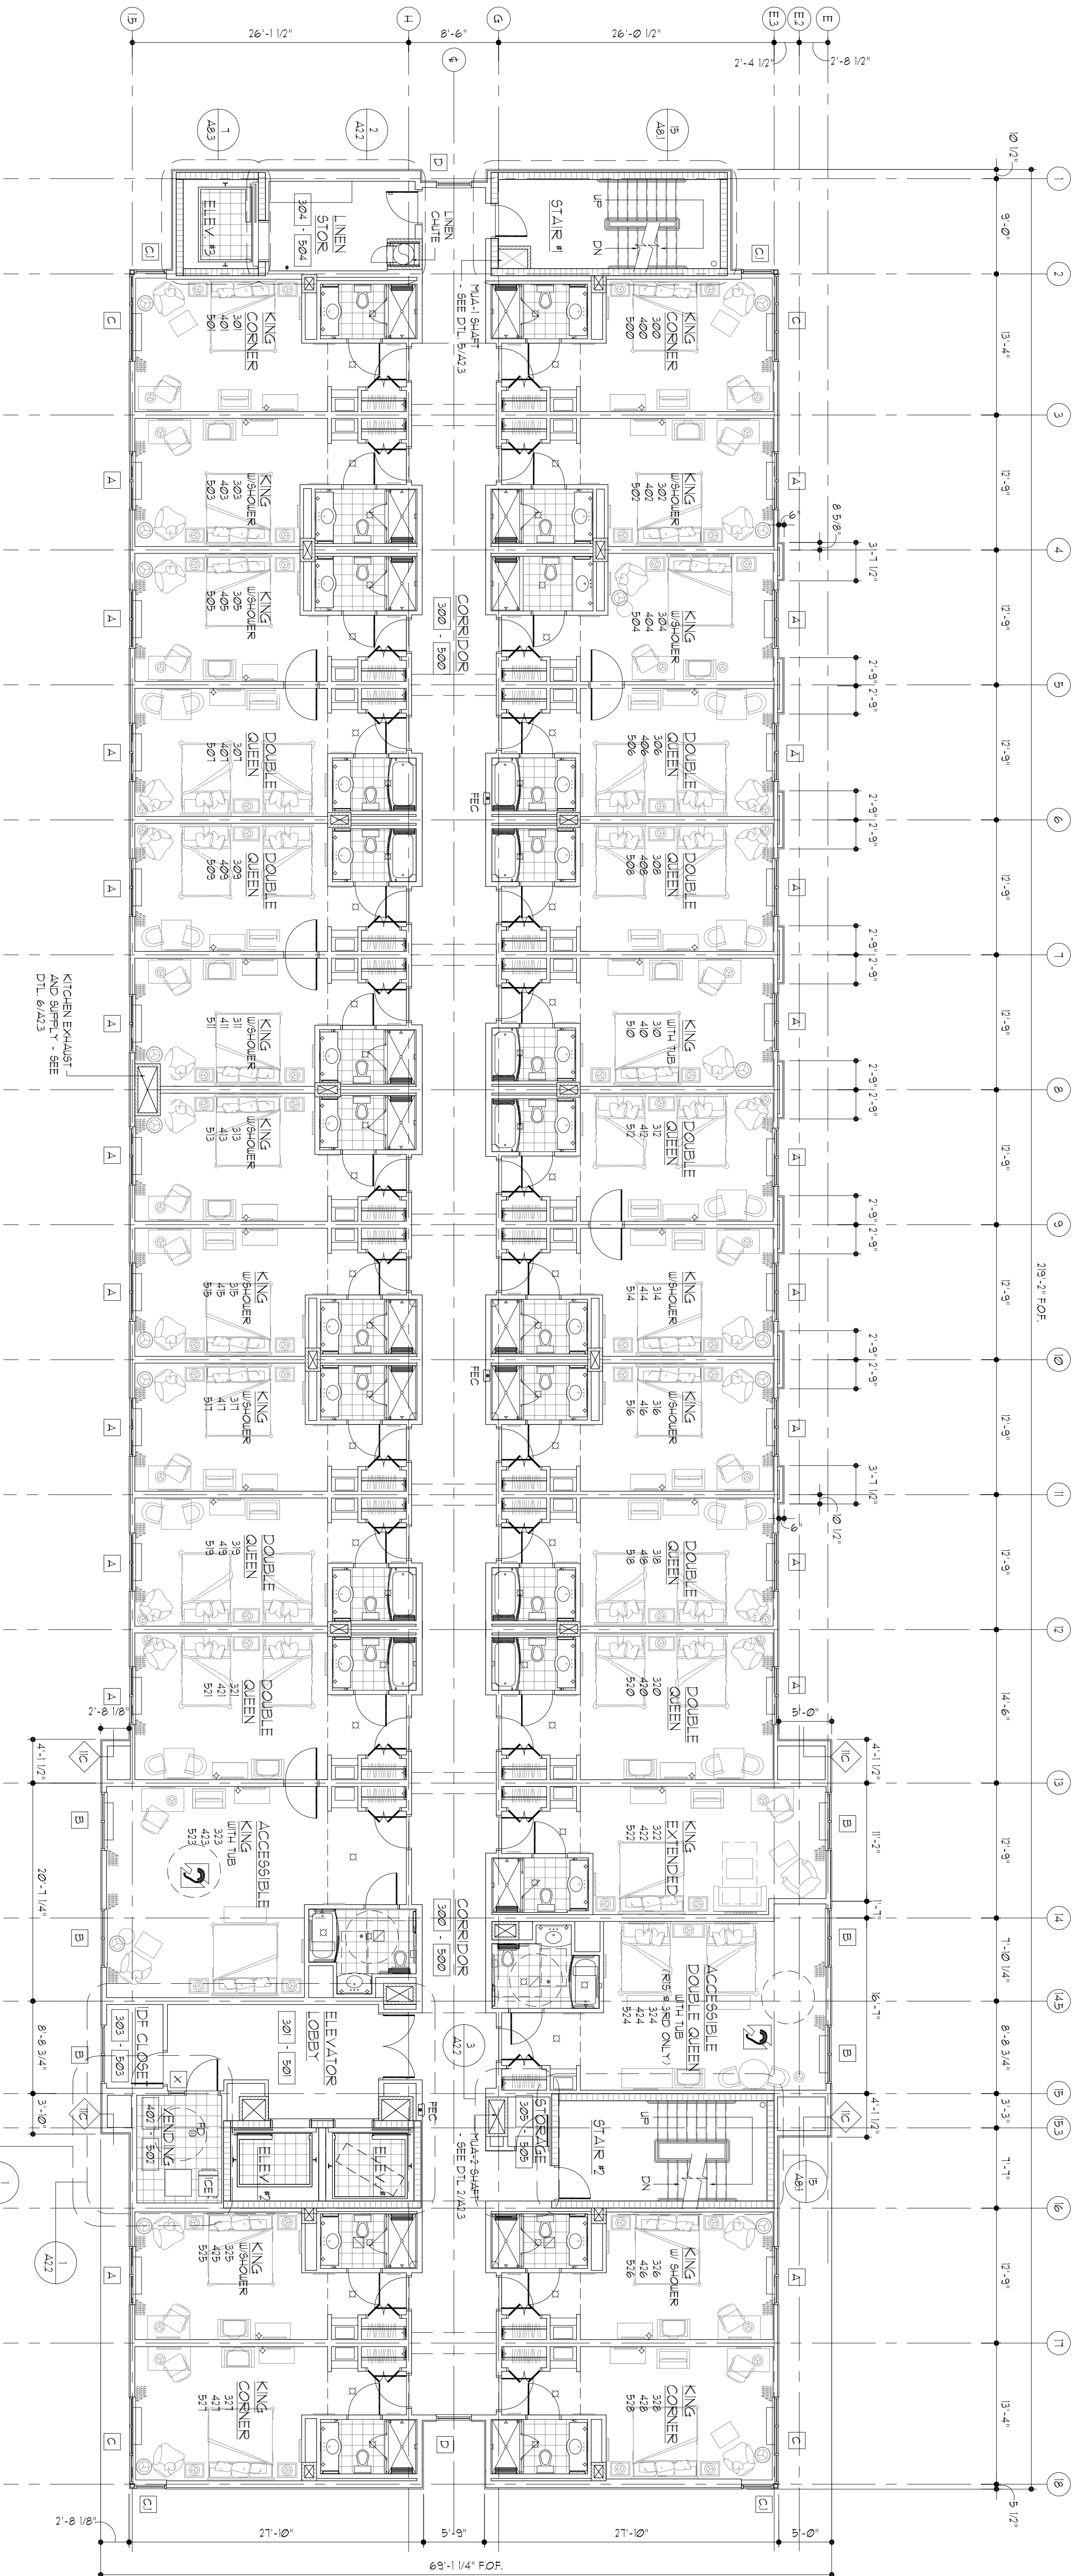

- FIG. 12 REPRESENTS 10 POUND DRY CHEMICAL ABC FIRE EXTINGUISHER  
1. ALL DIMENSIONS ARE TO CENTERLINE OR TO FACE OF FINISHED WALL UNLESS NOTED OTHERWISE.  
2. IN ADDITION TO THE HANDICAP ACCESSIBLE ROOMS, ROOMS 301, 302, 303, 1000.

- NOTES:  
1. ALL DIMENSIONS ARE TO CENTERLINE OR TO FACE OF FINISHED WALL UNLESS NOTED OTHERWISE.  
2. IN ADDITION TO THE HANDICAP ACCESSIBLE ROOMS, ROOMS 301, 302, 303, 1000.

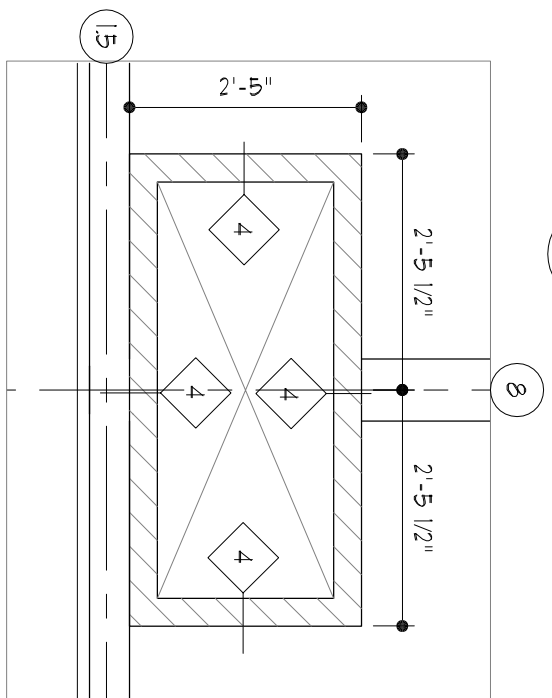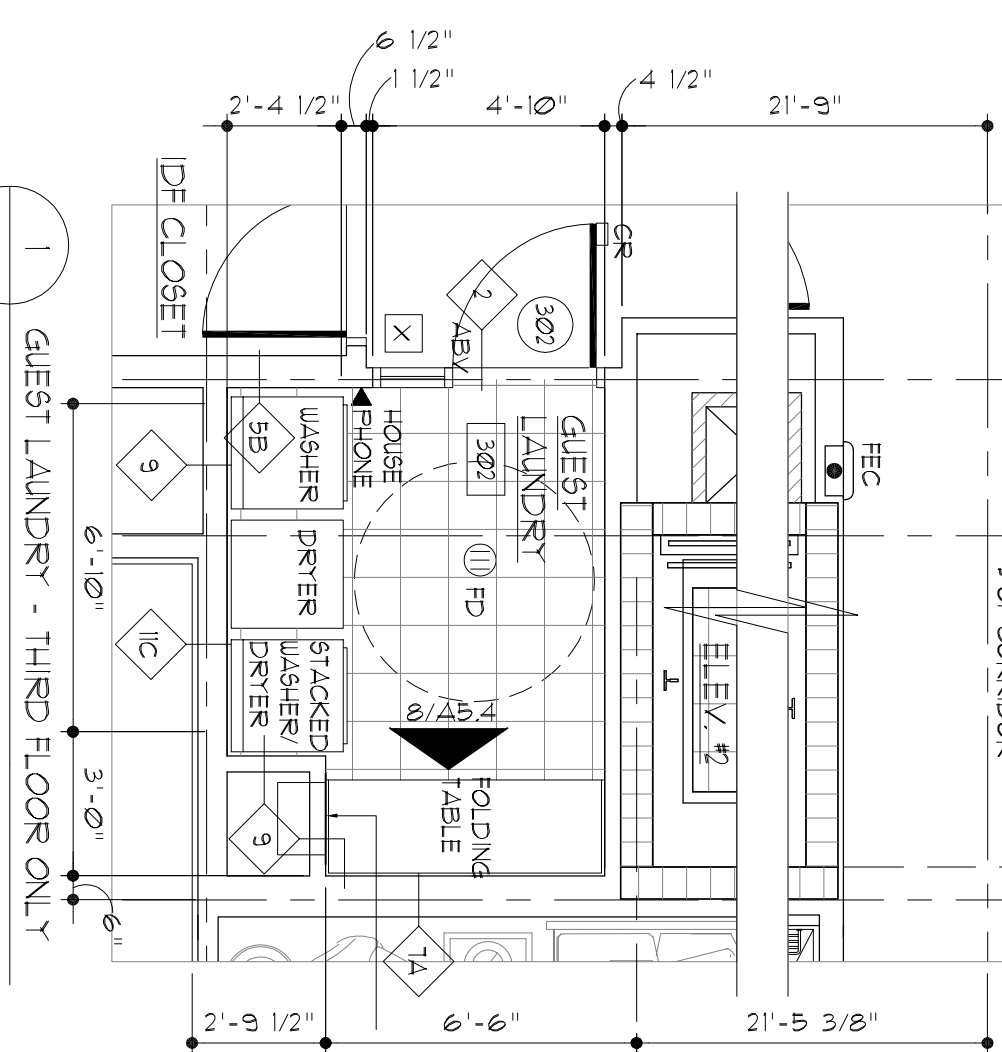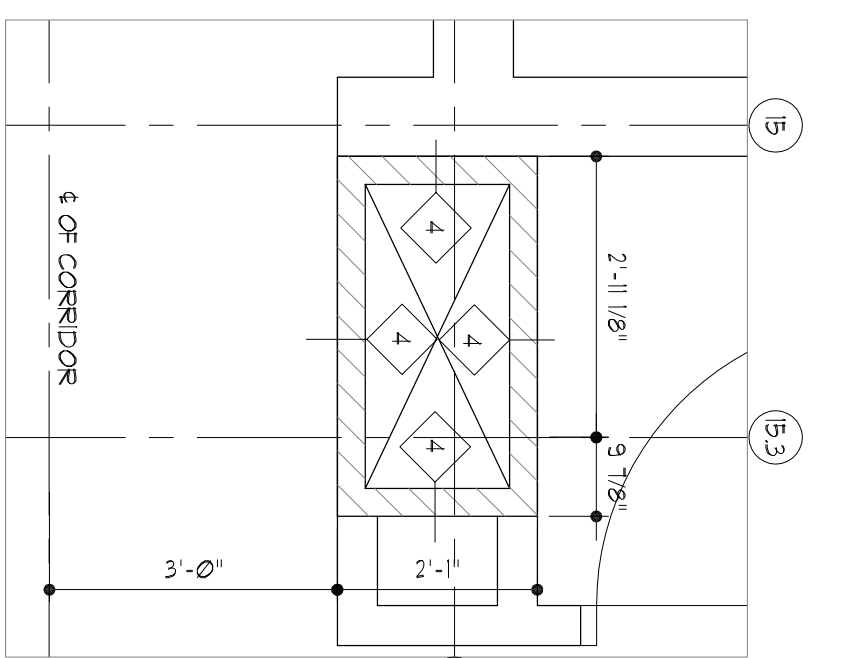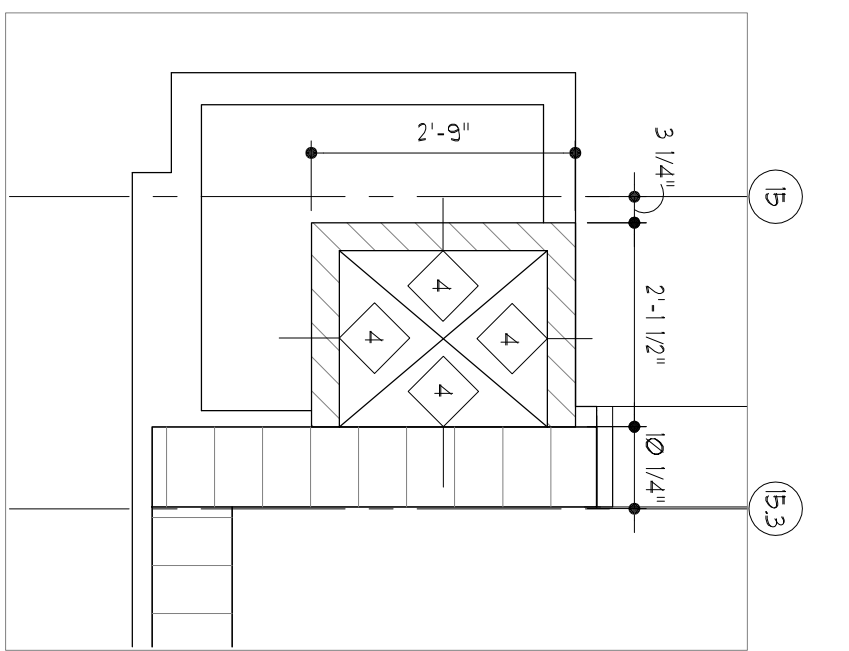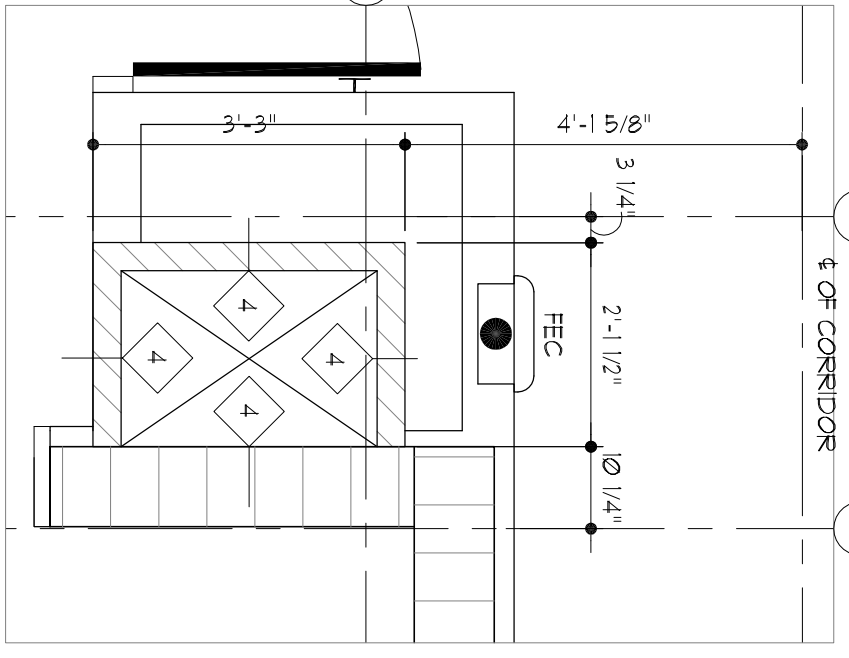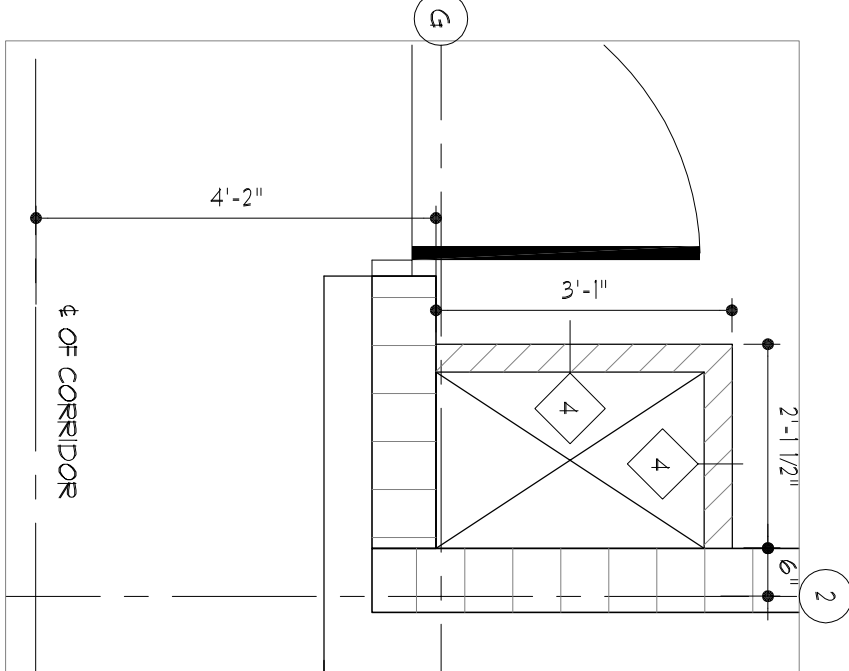

TYPICAL FLOOR PLAN (3rd-5th)  
SCALE:  
29 ROOMS PER FLOOR = 87 ROOMS  
3 @ 13656 SF PER FLOOR = 40968 TOTAL SF  
1/8" = 1'-0"