



803 S. MOUNT MORIAH

MEMPHIS, TN 38117
(901) 683-7175 p.
(901) 683-2385 f.

llw@llwarchitects.com

NO.	ISSUED	DATE
1	ISSUED	10/2

[illegible]

WARNING: UNAUTHORIZED COPYING VIOLATES
U.S. COPYRIGHT LAWS AND WILL SUBJECT
VIOLATOR TO LEGAL PROSECUTION.

CONSULTANTS
STRUCTURAL:

30 SOUTH MAIN STREET
HUNTSVILLE, AL 35811
(256) 852-3098

256) 852-3098

MECHANICAL:
DRABTREE ENGINEERING
226 S. MT. MORIAH
MEMPHIS, TN 38117
(901) 767-9898

901) 767-9898

CRABTREE ENGINEERING
226 S. MT. MORIAH
MEMPHIS, TN 38117
901) 767-9898

901) 767-9898

ELECTRICAL:
CHS ENGINEERING
226 S. MT. MORIAH
MEMPHIS, TN 38117
(901) 767-2557

SEAL

Holiday Inn
MILLE
BOSSIER CITY,
LOUISIANA

SHEET NAME

SHAFT WALL SECTIONS AND DETAILS

DATE 10/09/09-

DRAWN BY
 000


CHECKED BY _____

FILE NAME


AS NOT

PROJECT NO.


DRAWING

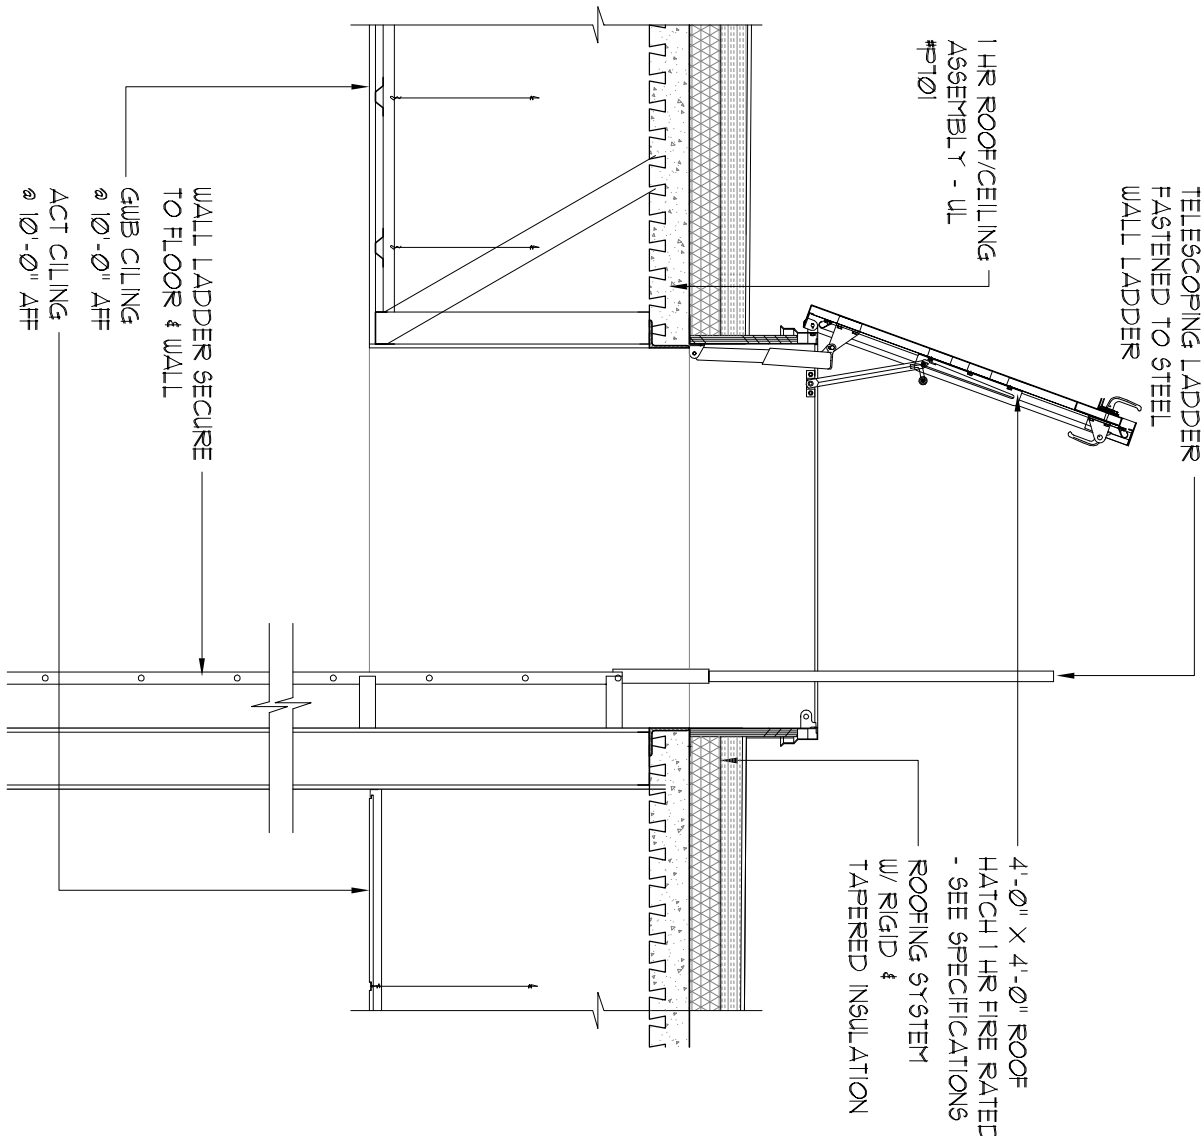


Section Detail
Roof Hatch @ Low Roof

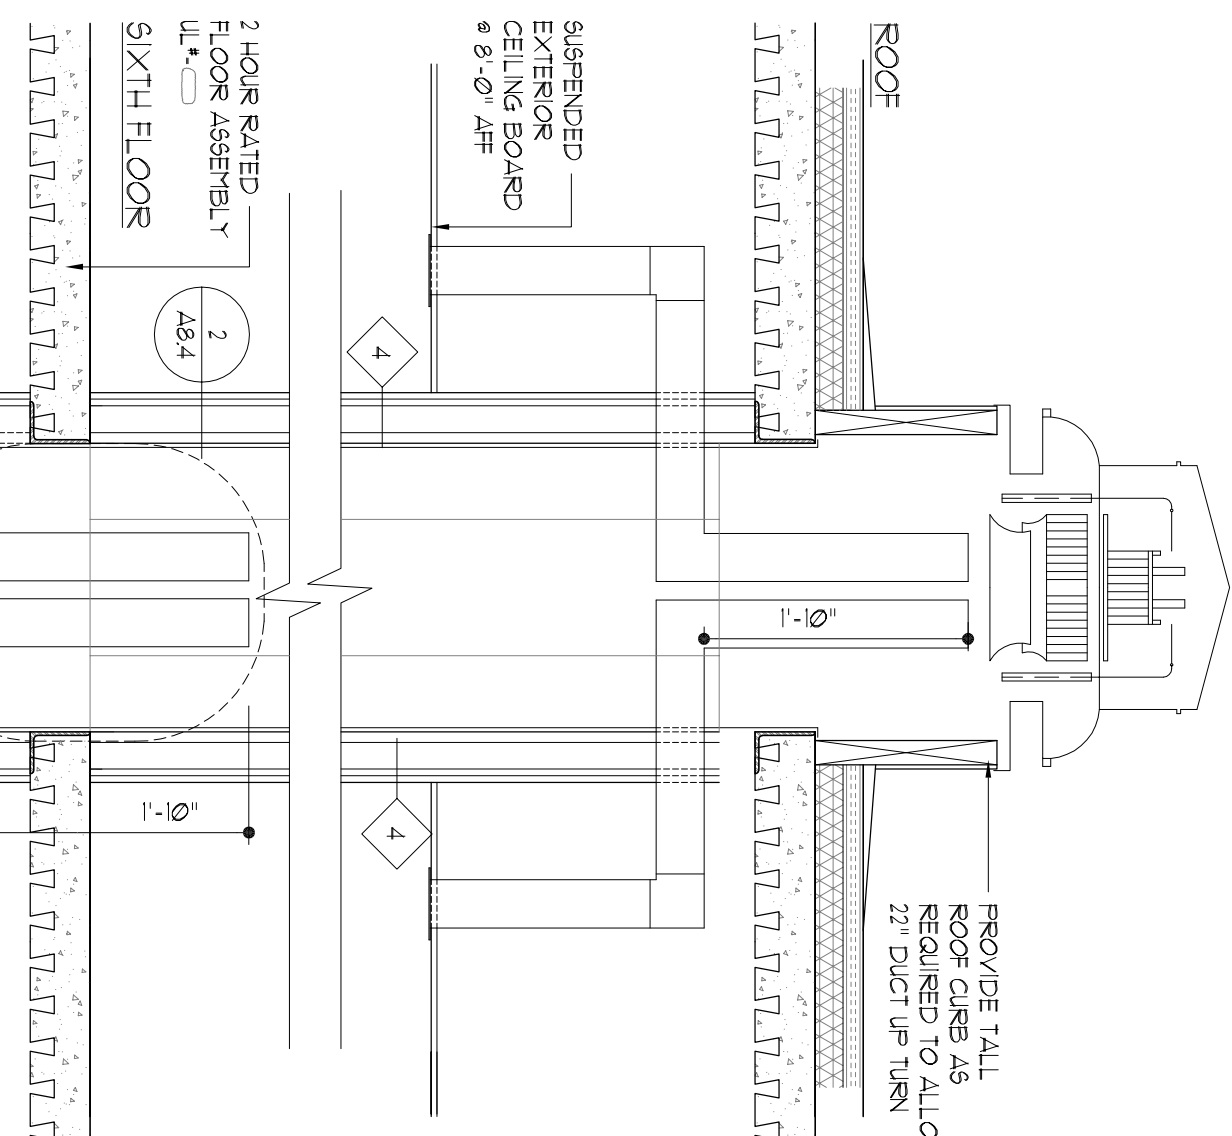

A cross-sectional diagram of a building assembly. At the bottom is a thick horizontal line labeled "2-HOUR RATED FLOOR SLAB". Above this slab is a "SUSPENDED CEILING" system, which includes a grid and several rectangular panels. To the right, a vertical wall is shown, labeled "SUSPENDED EXTERIOR WALL". Arrows point from the text labels to their corresponding components in the diagram.

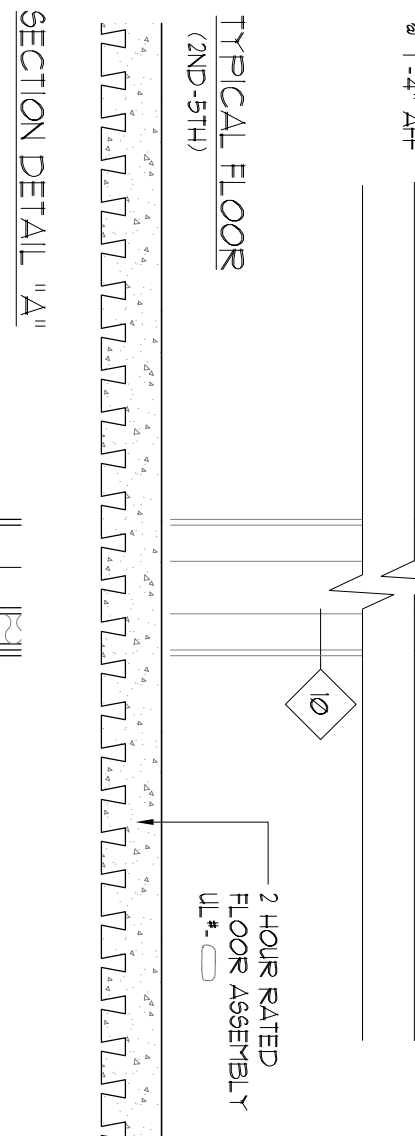

SECTION DETAIL "A"

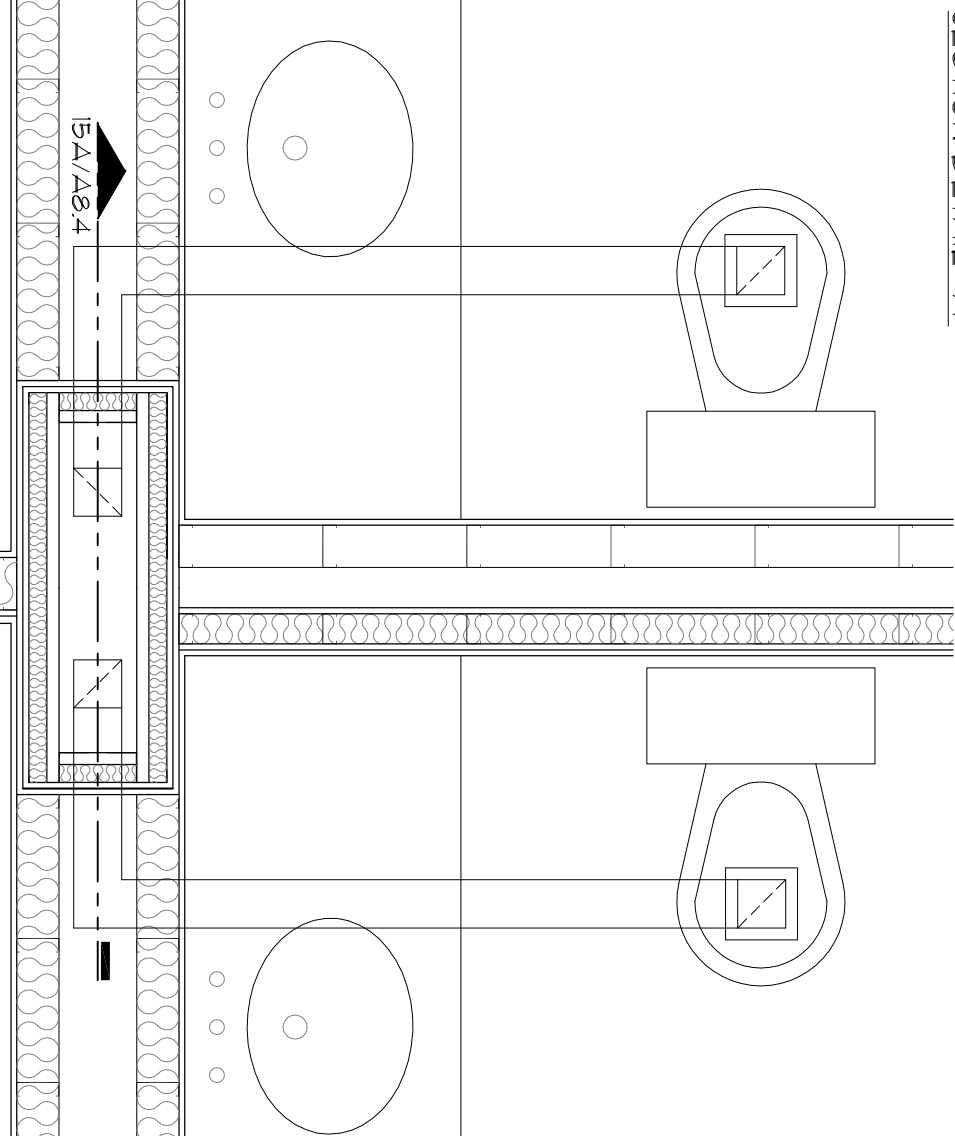

Plan & Section Detail SCALE: 3/4" = 1'-0"

A.8.4