


**CIVIL:**  
Benchmark Engineering and Surveying  
101 Highpoint Court, Suite B  
Brandon, MS 39042  
Phone: (601) 591-1077  
Fax: (601) 591-0177  
Email: mikes@bellsouth.net

**STRUCTURAL:**  
WGPM, Inc.  
11220 Elm Lane, Suite 201  
Charlotte, NC 28277  
Phone: (704) 542-7199  
Fax: (704) 542-7195  
Email: lwright@wgpmnc.com

**MEP:**  
Allied Consulting Engineers  
2905-D Queen City Drive  
Charlotte, NC 28208  
Phone: (704) 399-3943  
Email: asoler@allied-engineers.com

REVISIONS		
No.	Date	Description
1		

Information contained on this drawing and in all digital files associated is authorized for use on the project named herein only and is the property of MISHRA ARCHITECTURE PLLC and may not be reproduced in any manner without express written or verbal permission from authorized individuals. Original drawing is 24"x36" and scales are as indicated. ©2013 MISHRA ARCHITECTURE PLLC

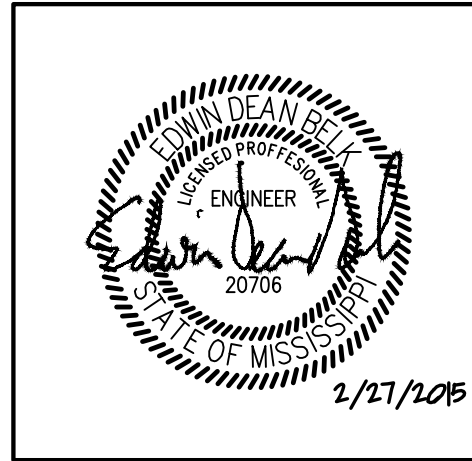

KEY PLAN

Shiva Southaven Inc.

Holiday Inn Express & Suites

Lot 16 (Rev Lot 3) Southcrest Pkwy.  
Southcrest Subdivision  
Southaven, MS 38671


Drawing Title

ROOF PLAN - POWER

Phase  
Construction Documents

Project No.	14-081	Sheet No.	
Prepared by	MAH		
Checked by	EDB		E205
Date	Feb. 27, 2015		

Holiday Inn Express & Suites

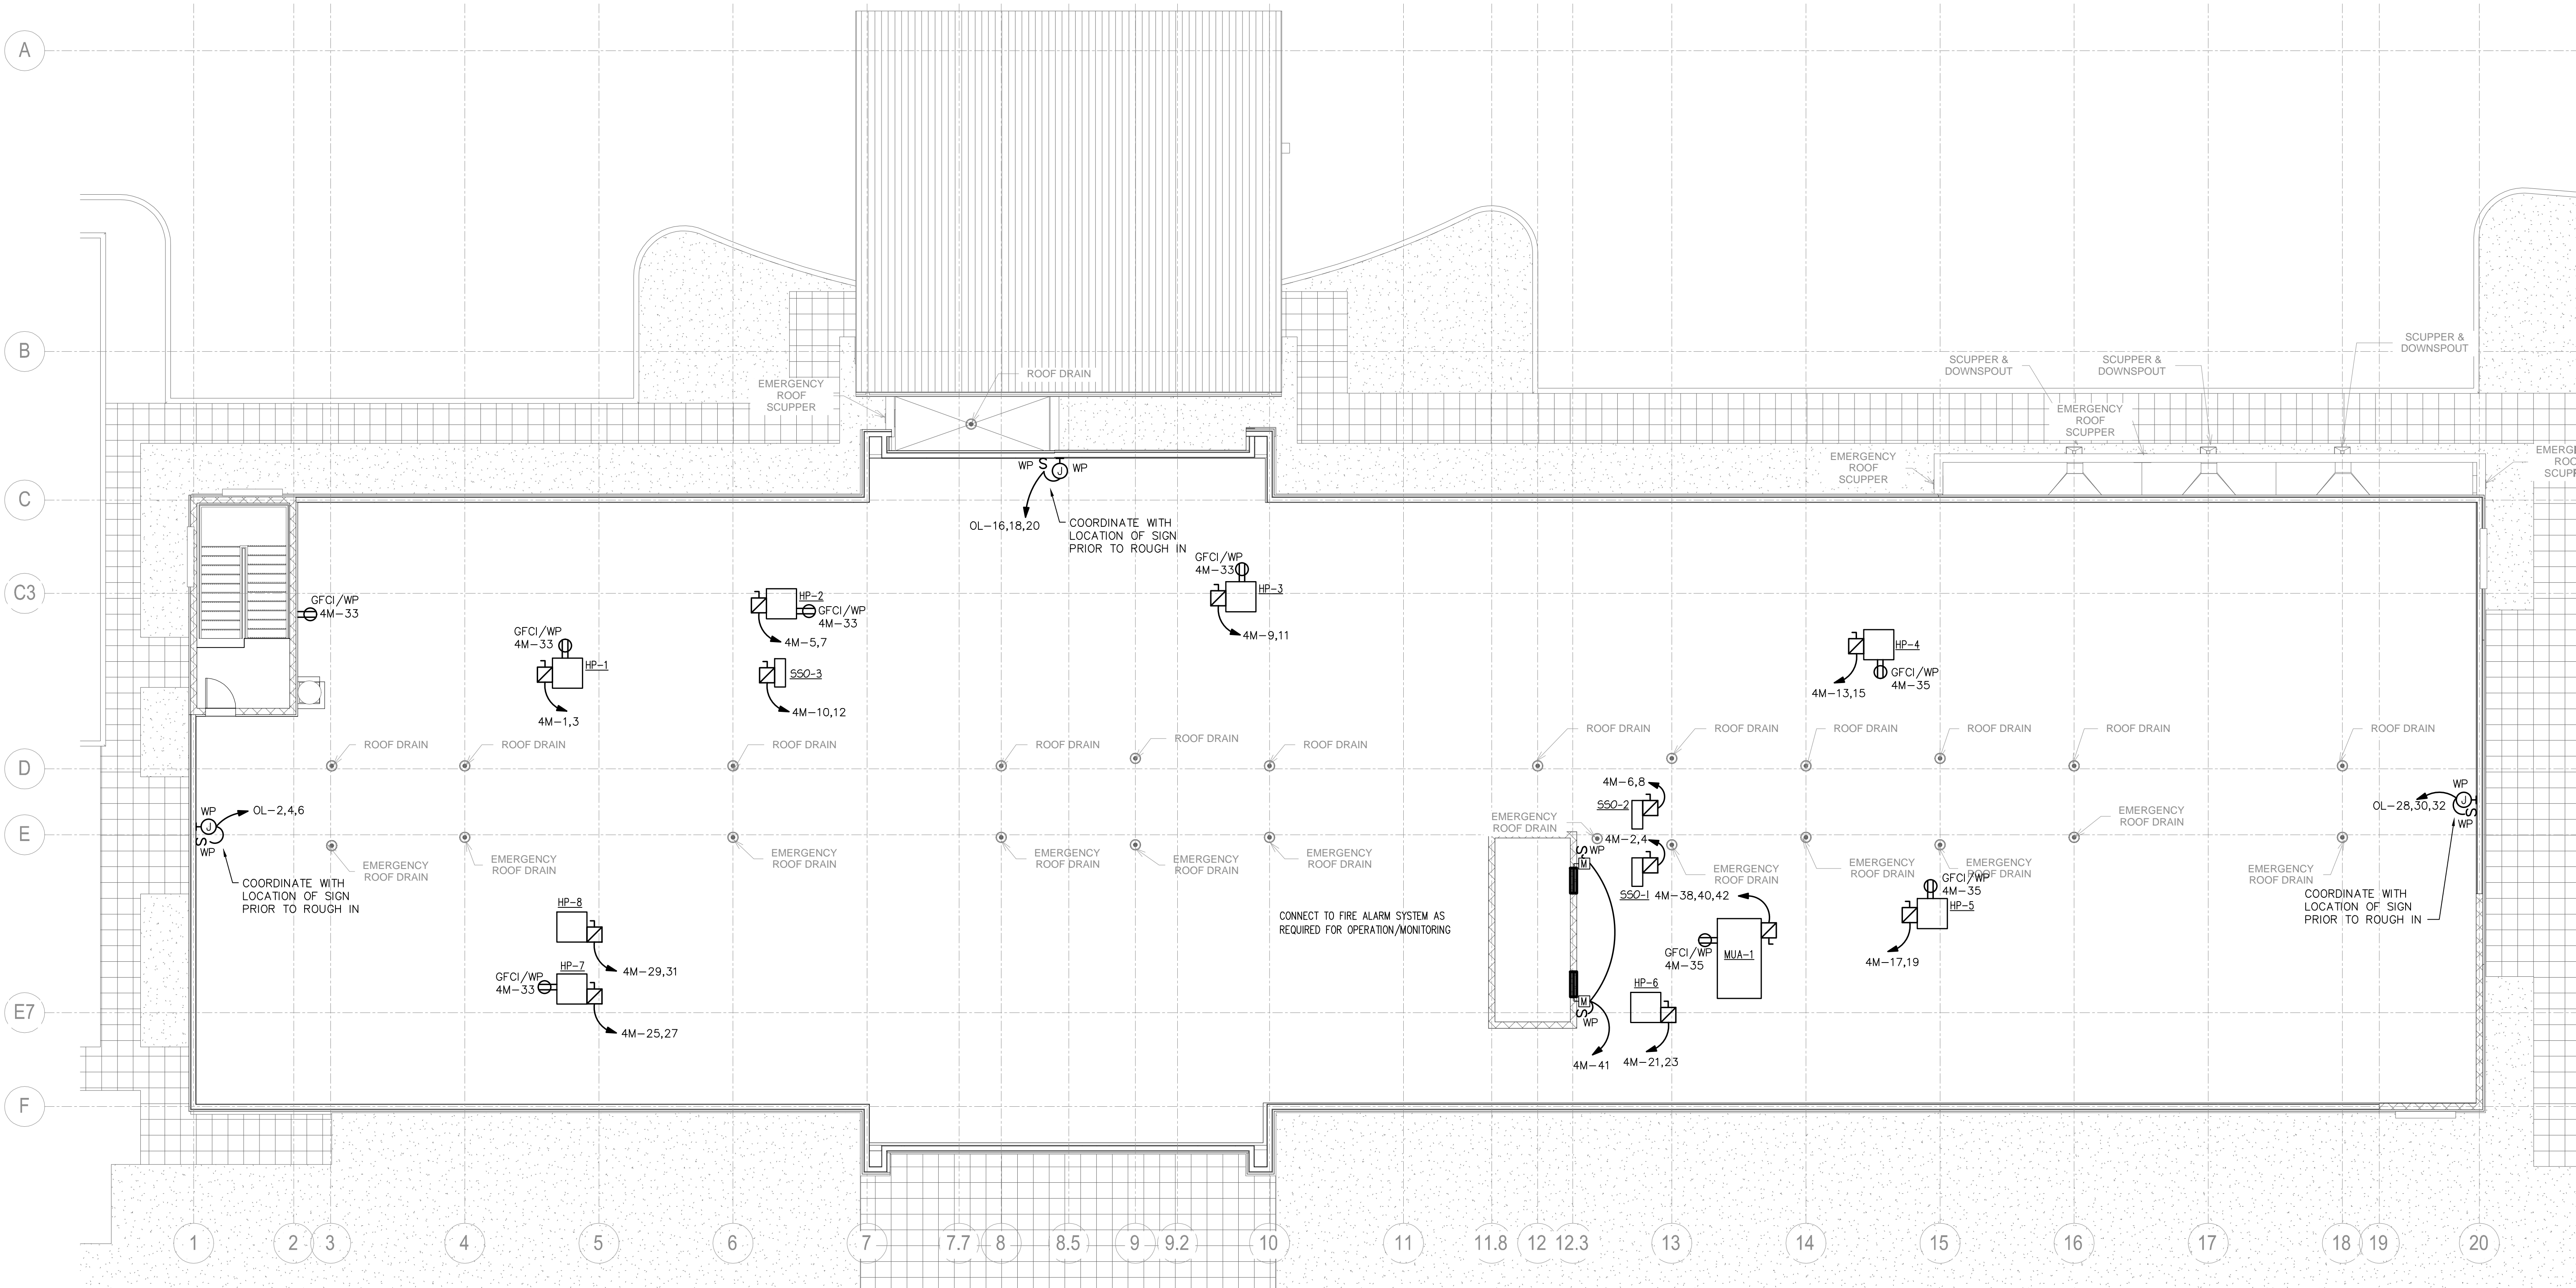

1 ROOF PLAN - POWER  
E205 SCALE: 1/8" = 1'-0"