
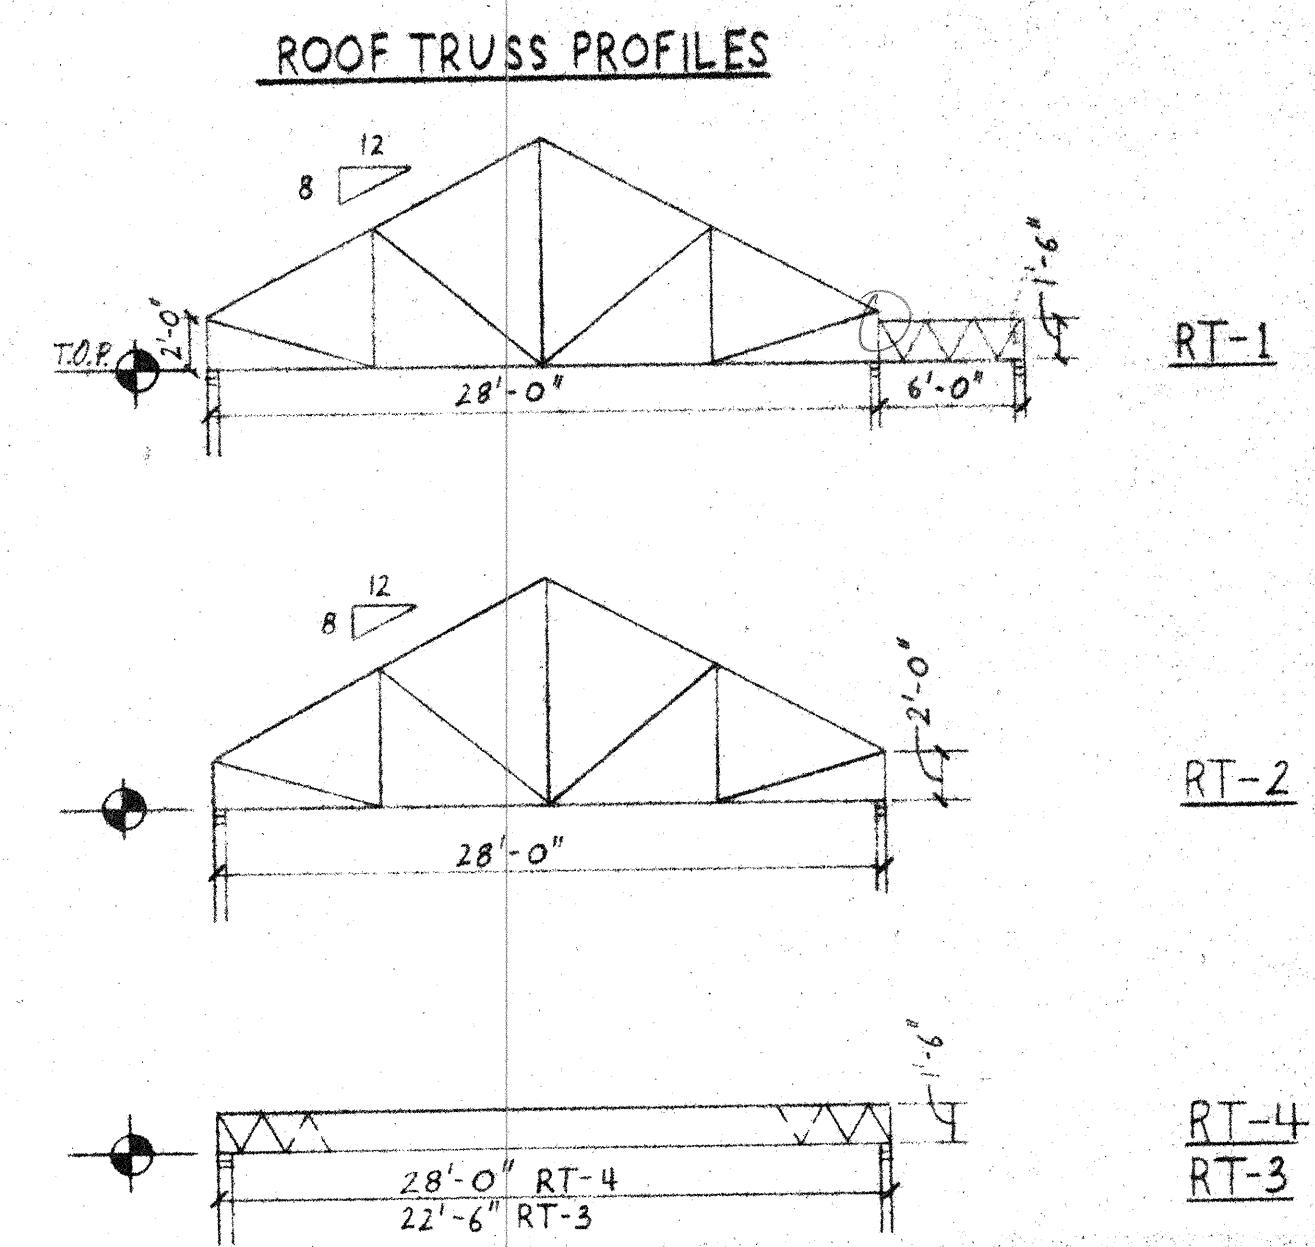


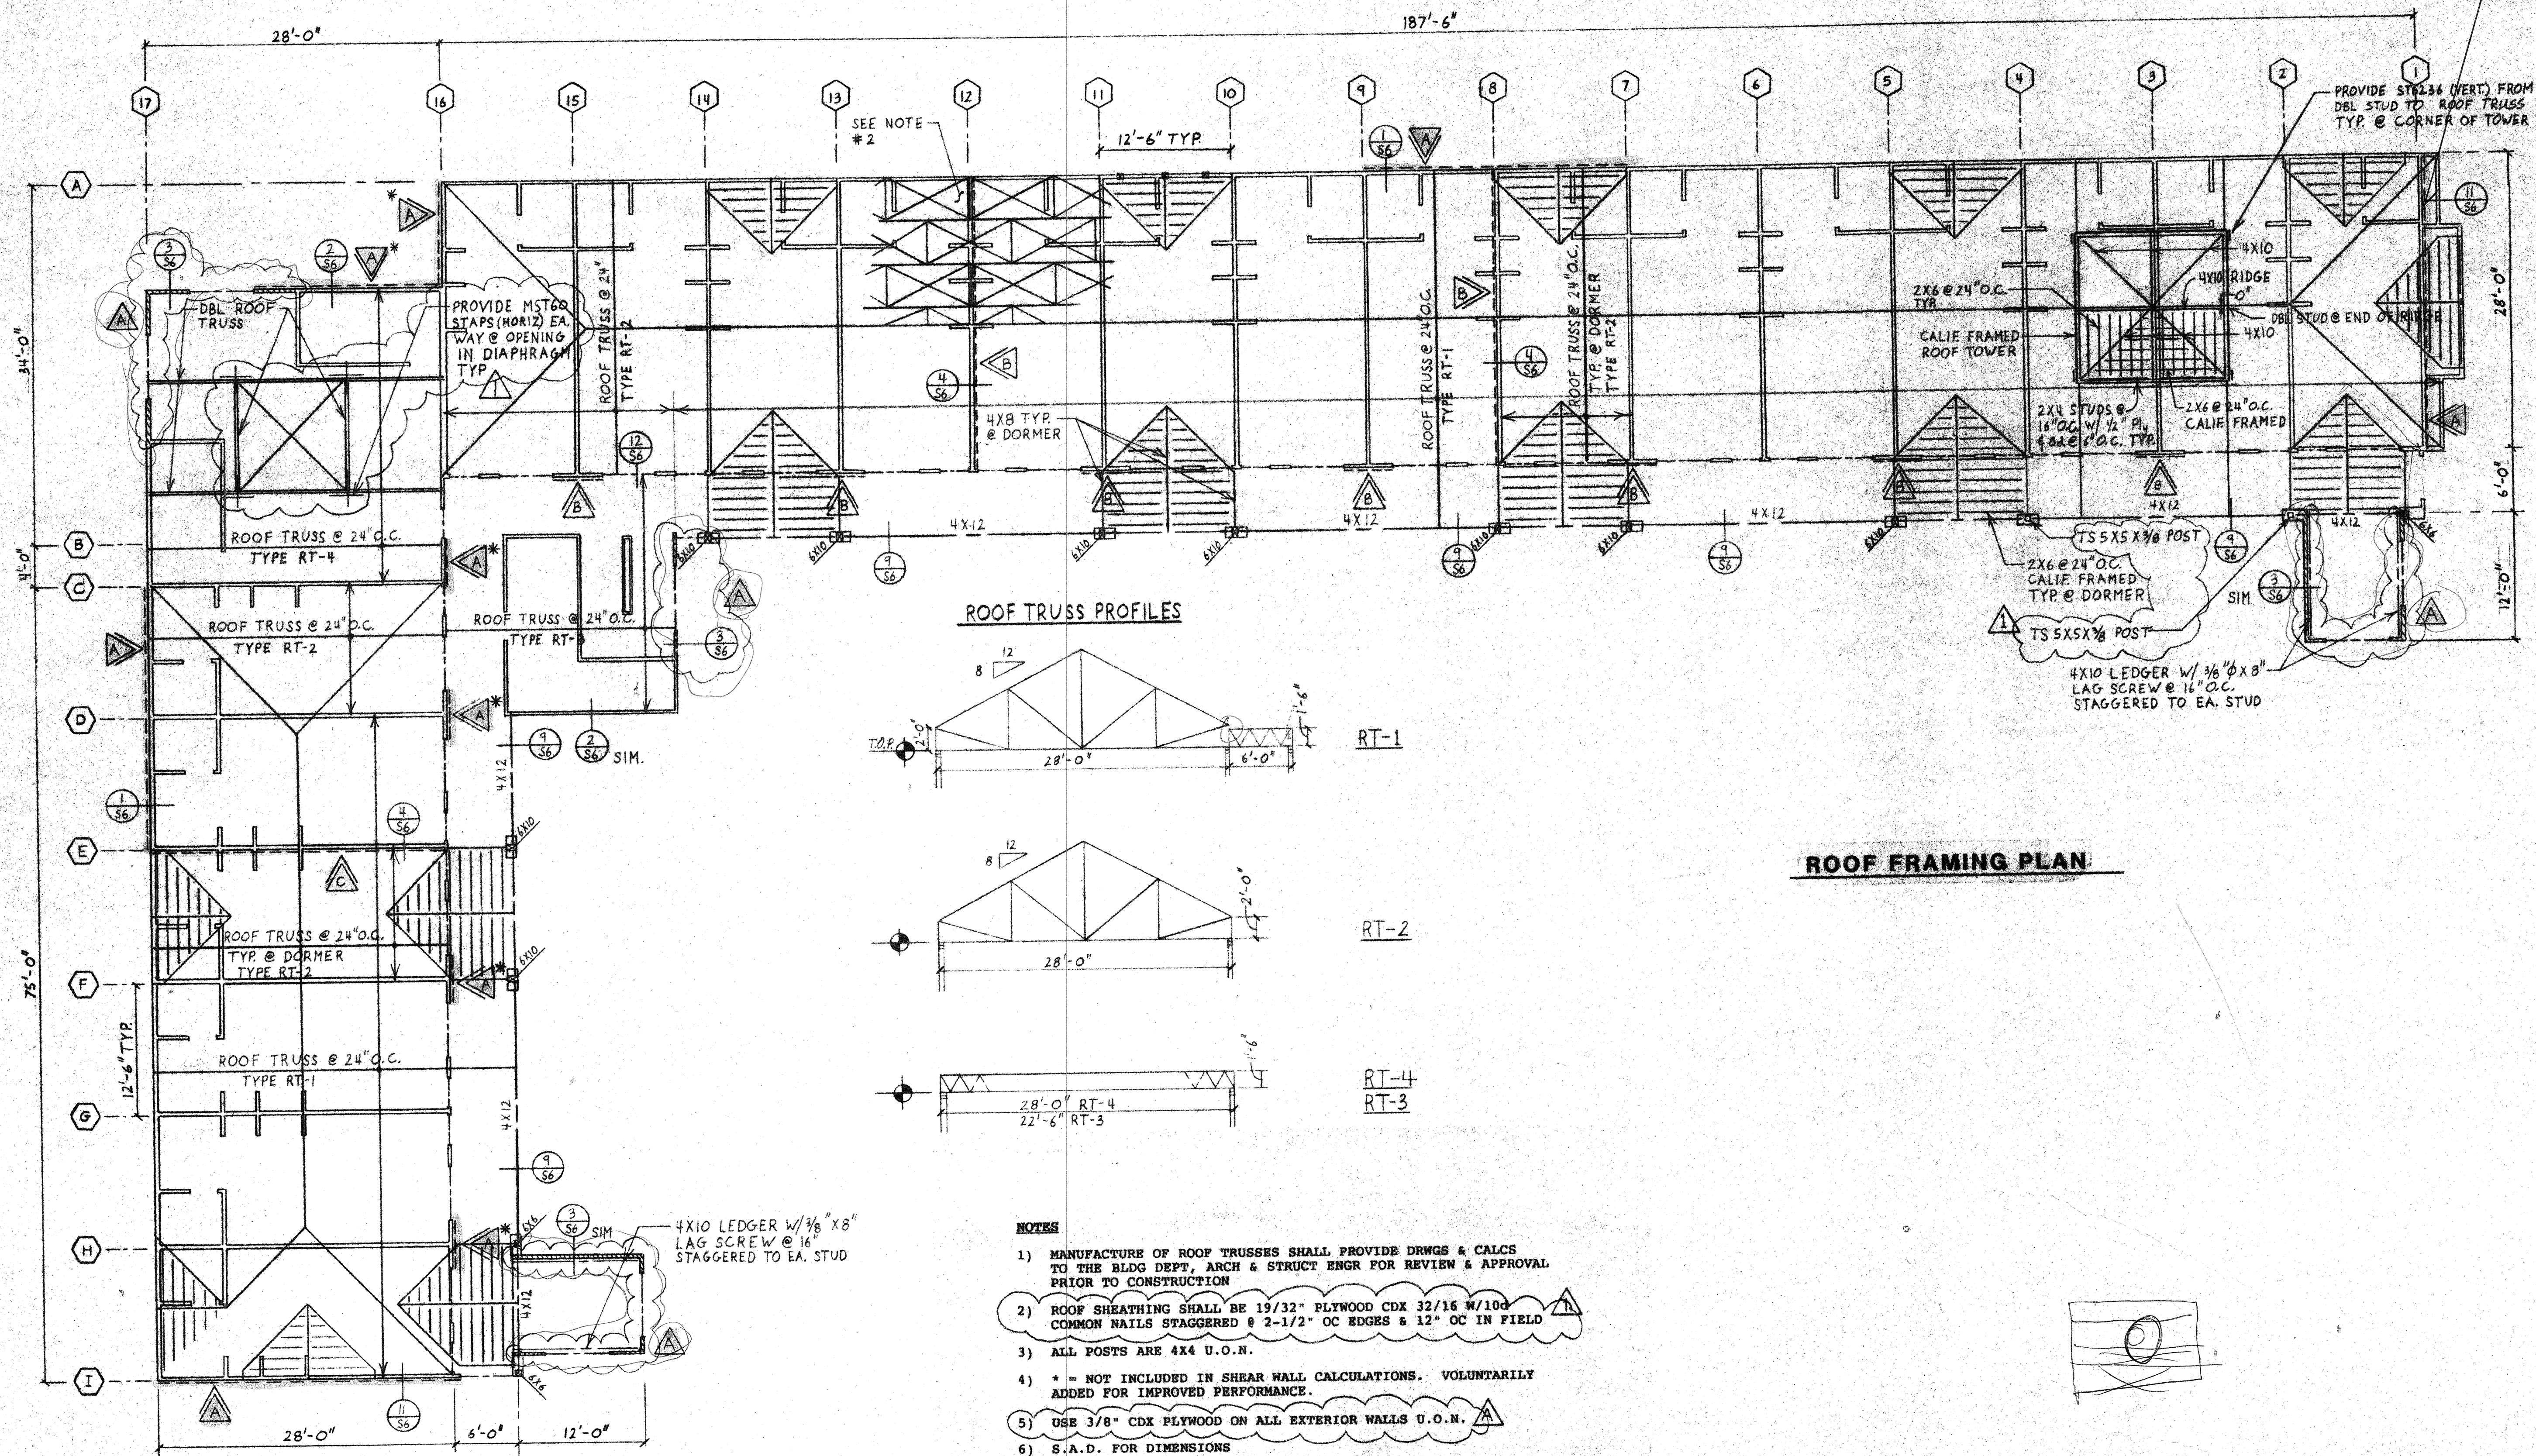

ROOF FRAMING PLAN

- NOTES**
- 1) MANUFACTURE OF ROOF TRUSSES SHALL PROVIDE DRWGS & CALCS TO THE BLDG DEPT, ARCH & STRUCT ENGR FOR REVIEW & APPROVAL PRIOR TO CONSTRUCTION
 - 2) ROOF SHEATHING SHALL BE 19/32" PLYWOOD CDX 32/16 W/100 COMMON NAILS STAGGERED @ 2-1/2" OC EDGES & 12" OC IN FIELD
 - 3) ALL POSTS ARE 4X4 U.O.N.
 - 4) * = NOT INCLUDED IN SHEAR WALL CALCULATIONS. VOLUNTARILY ADDED FOR IMPROVED PERFORMANCE.
 - 5) USE 3/8" CDX PLYWOOD ON ALL EXTERIOR WALLS U.O.N.
 - 6) S.A.D. FOR DIMENSIONS
 - 7) CB TRUSS = LADDER TRUSS
 - 8) CROSS HATCHING REPRESENTS 2X6 "BALLOON" FRAMED STUD WALLS

REVISIONS	BY

IDS CONSULTANTS INC.
 2289 Bufiledo Street • Concord, California 94520 • (916) 798 6860 • FAX (916) 798 6864

ROOF FRAMING PLAN

PROPOSED 37-UNIT MOTEL
2834 EL CAMINO REAL
REDWOOD CITY CA 94063

DRAWN	TEL
CHECKED	TAM
DATE	10/8/12
SCALE	1/8" = 1'-0"
JOB NO.	1323
SHEET	S-3