


Richard Molenaar
ARCHITECT

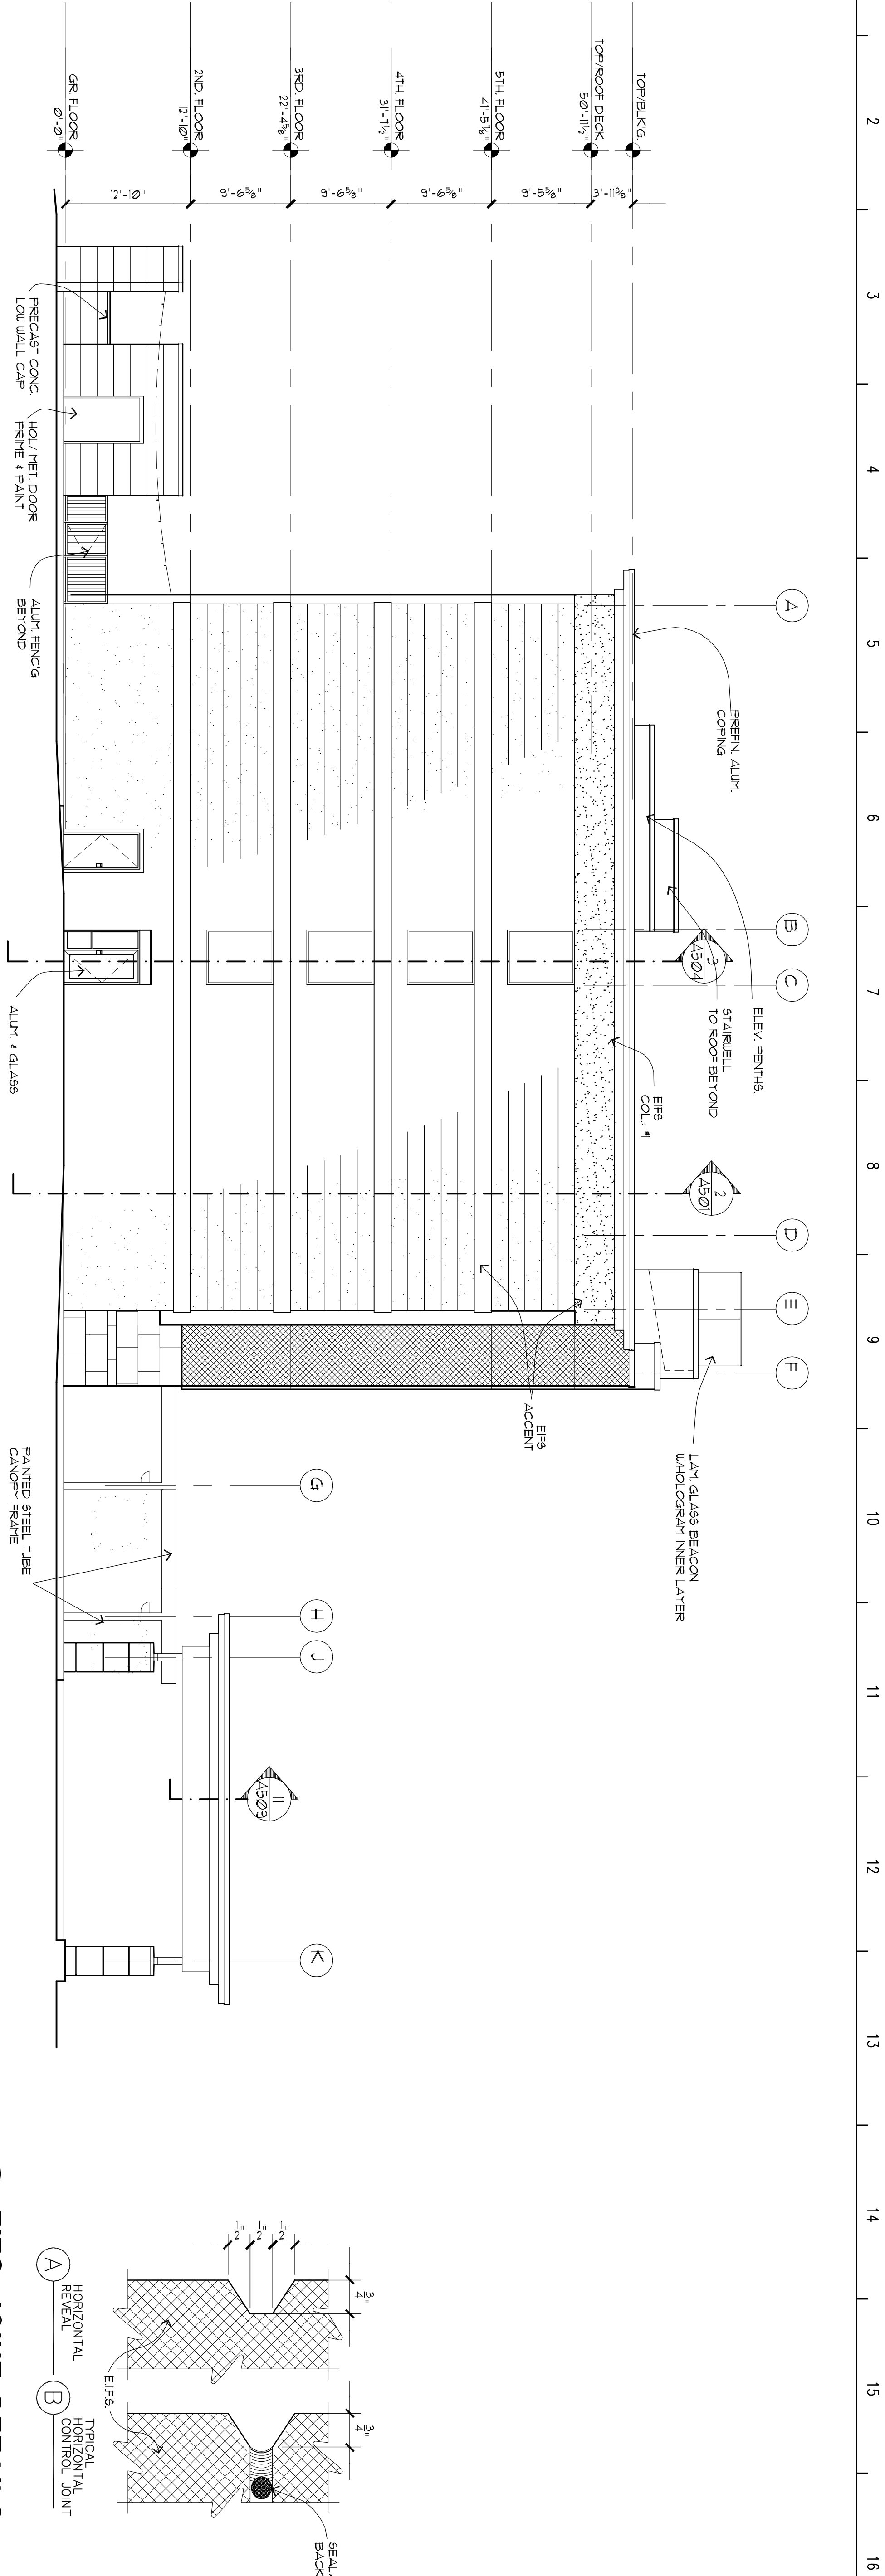

3 EIFS JOINT DETAILS

6" = 1'-0"

AK-KX

1 NORTH ELEVATION


1/8" = 1'-0"

AK-KX

2 EAST ELEVATION

1/8" = 1'-0"

AK-KX

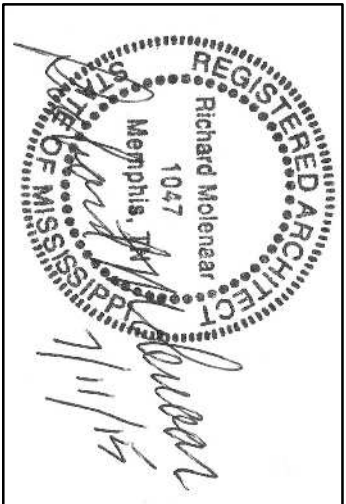

PROJECT NAME:
HOME2
SUITES BY HILTON

Old Fannin Road Flowood, Mississippi

SHEET TITLE:

PROJECT NO. 13012 LATEST REVISION

DRAWN BY: Cj CHECKED BY: mm SHEET NUMBER:

DATE: 04/15/2015

REISSUED: SEPT. 16, 2016

A401