


Richard Molenaar
ARCHITECT

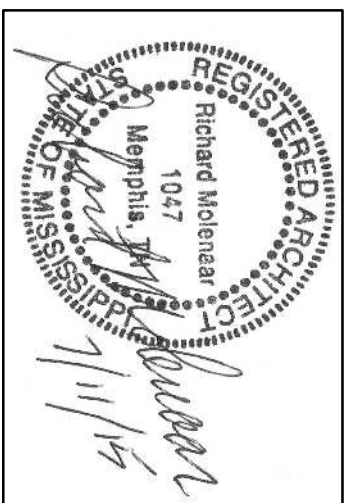

PROJECT NAME:
HOME2
SUITES BY HILTON

Old Fannin Road Flowood, Mississippi


SHEET TITLE:

PROJECT NO. 13012
LATEST REVISION:


DRAWN BY: Cj
CHECKED BY: mm
SHEET NUMBER: A402

DATE: 04/15/2015

REISSUED: SEPT. 16, 2016

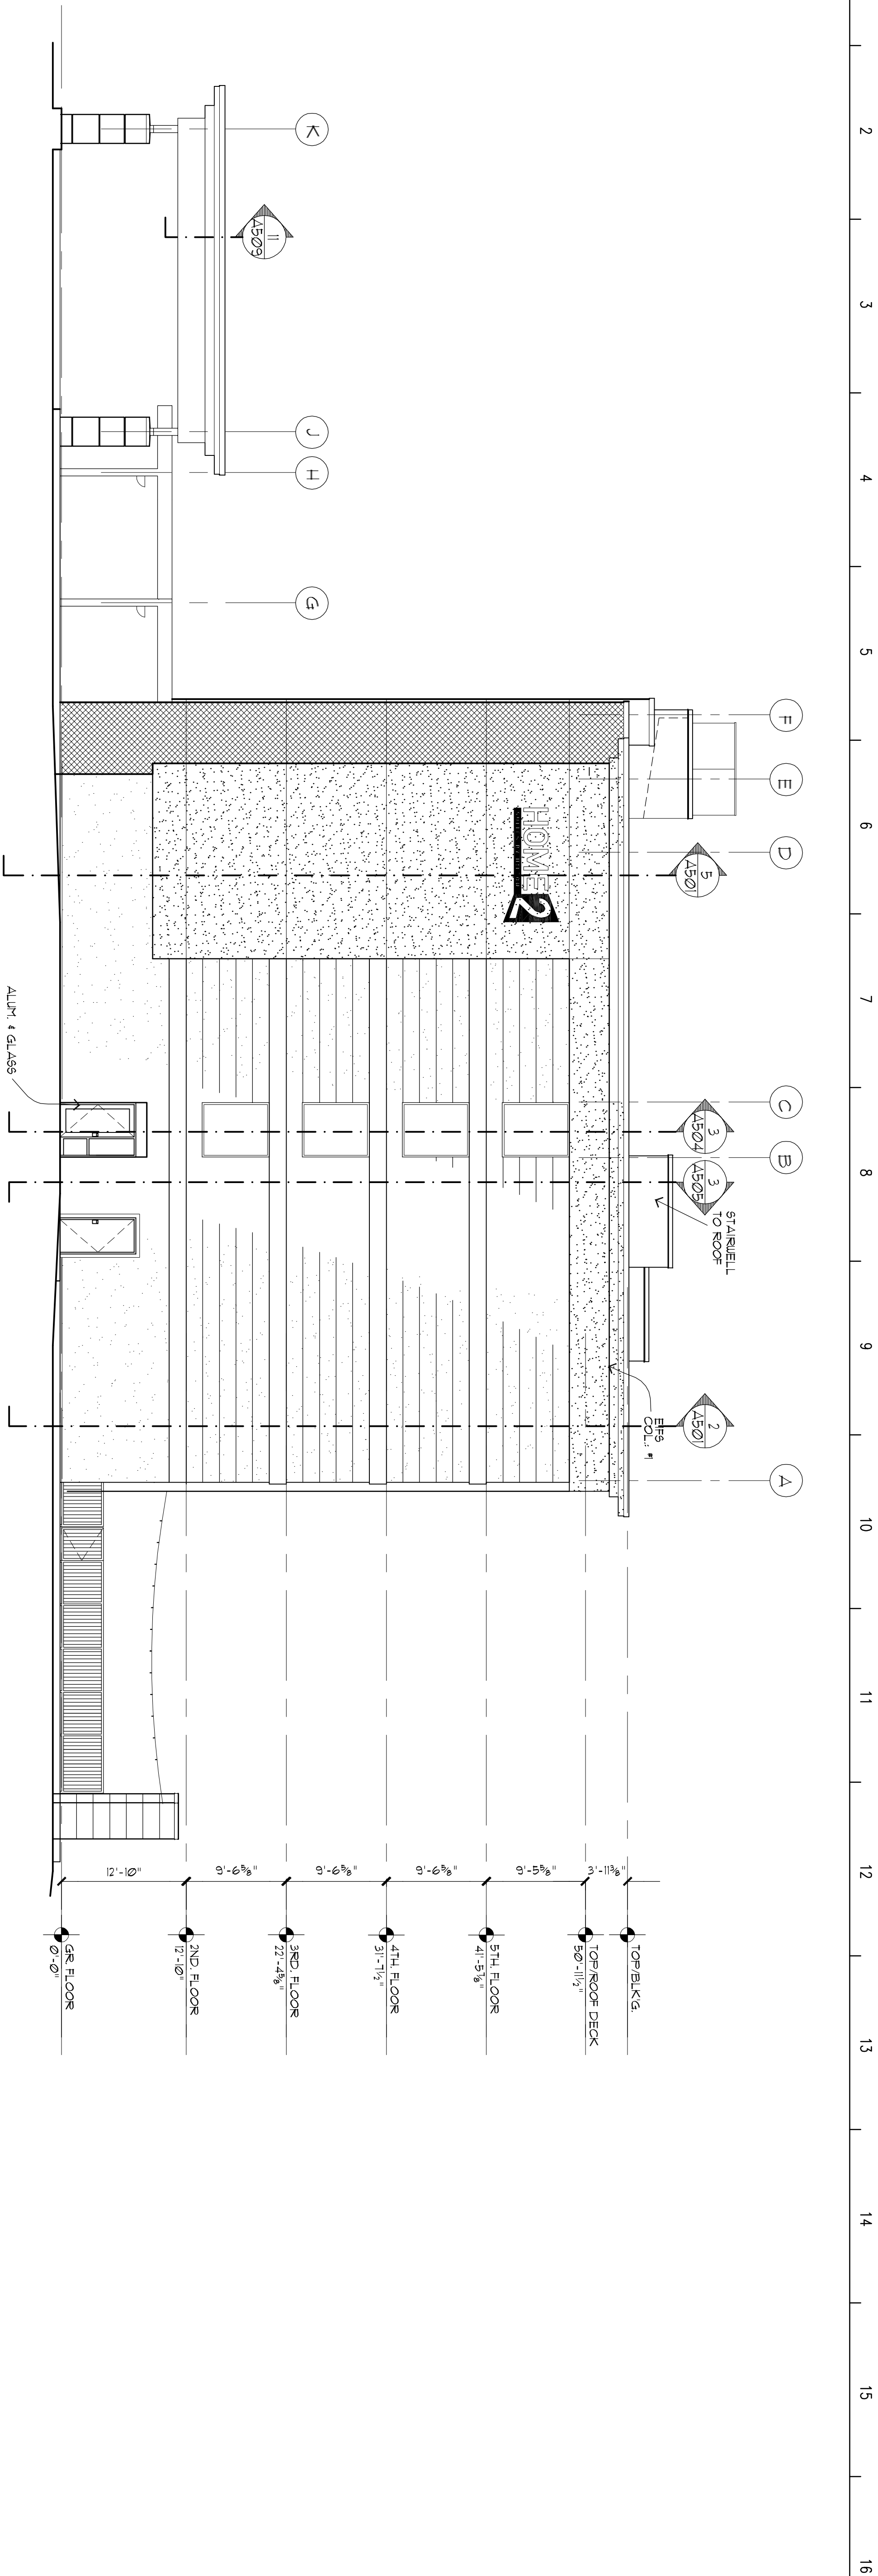

1 SOUTH ELEVATION
1/8" = 1'-0"

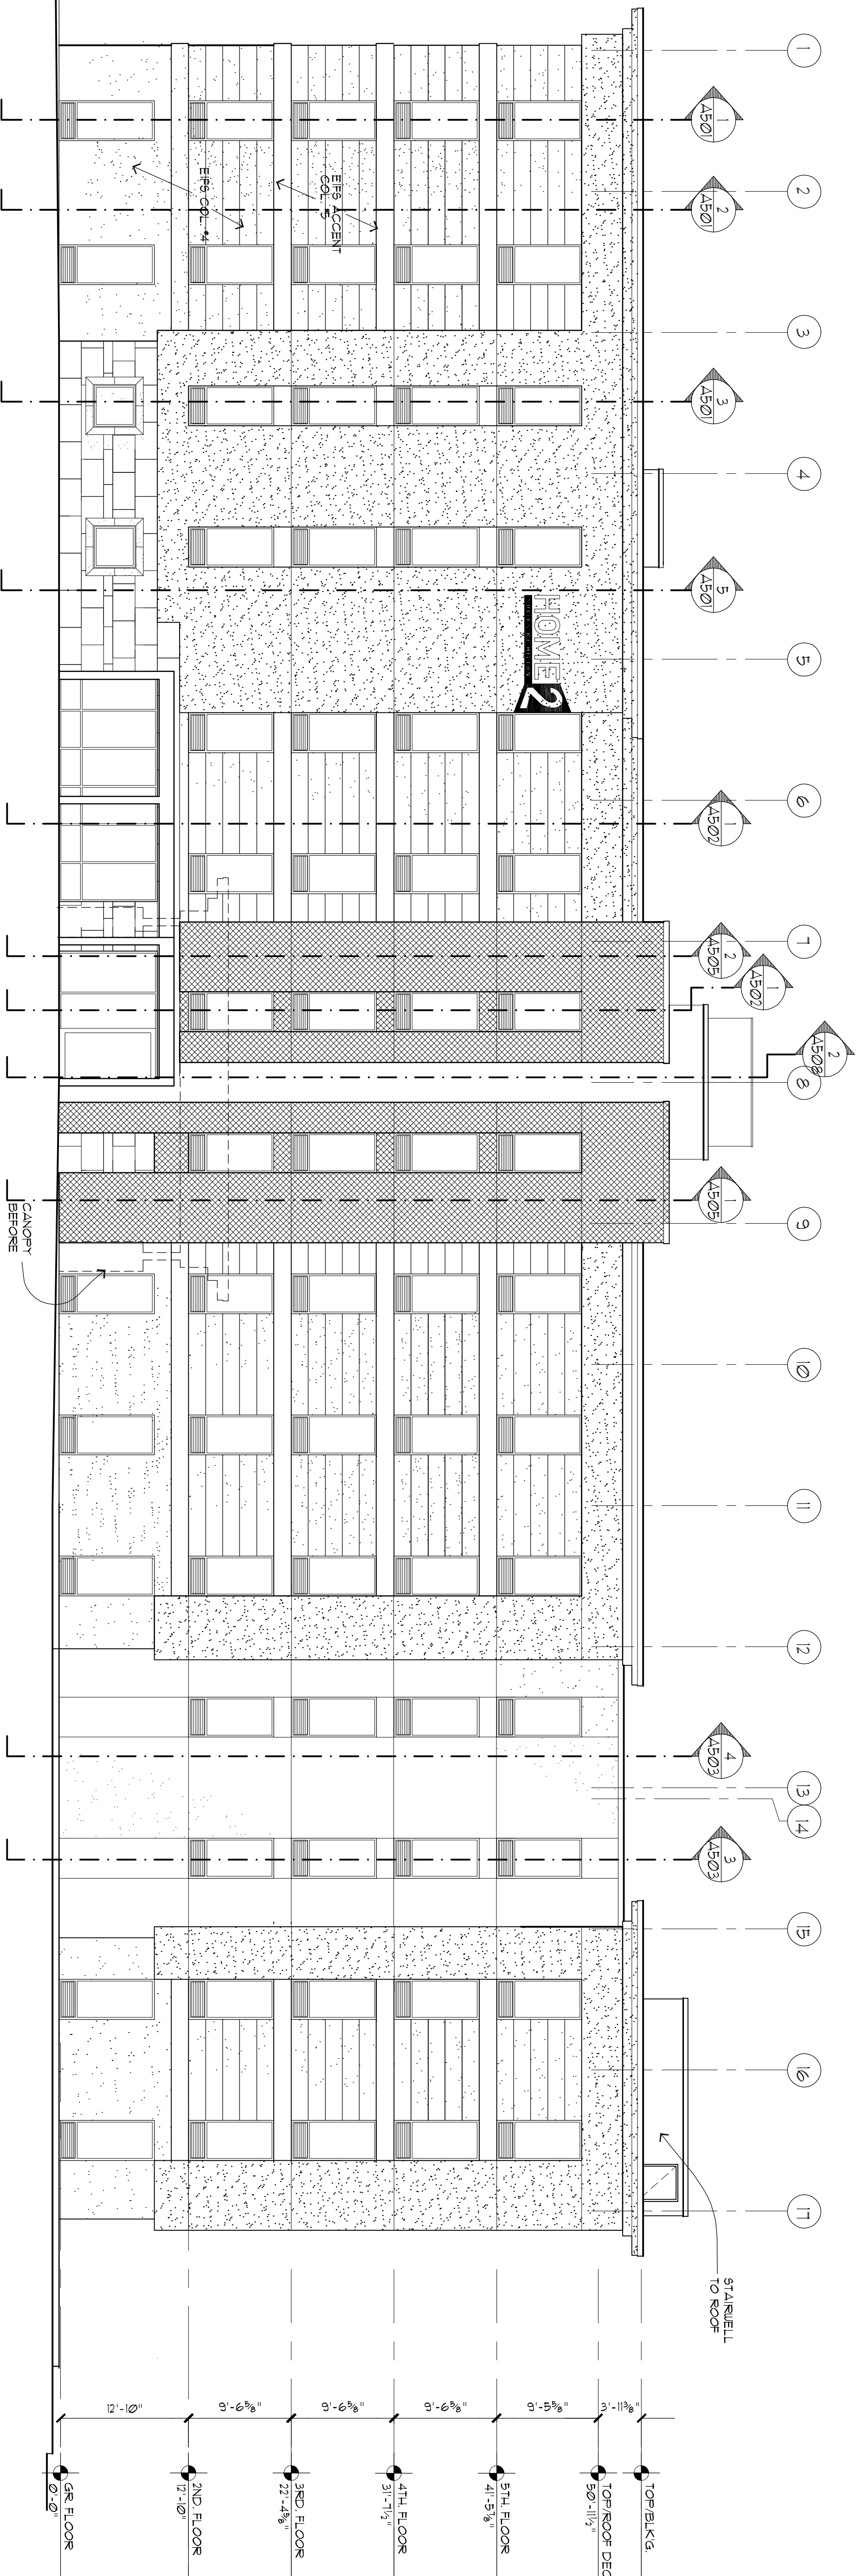

2 WEST ELEVATION
1/8" = 1'-0"