


Richard Molenaar
ARCHITECT

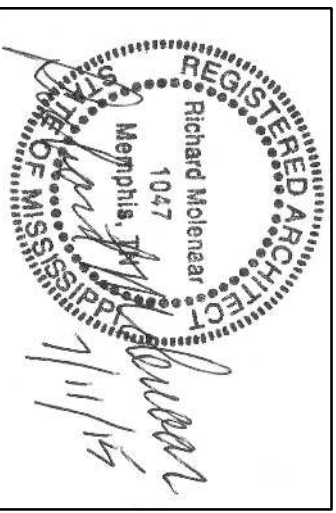

PROJECT NAME:

HOMER2
SUITES BY HILTON

Old Fannin Road Flowood, Mississippi

SHEET TITLE:

Wall Sections

PROJECT NO. 13012

LATEST REVISION: A

DRAWN BY: fm

CHECKED BY:


SHEET NUMBER:

DATE:

July 11, 2015

A502

REISSUED: SEPT. 16, 2016

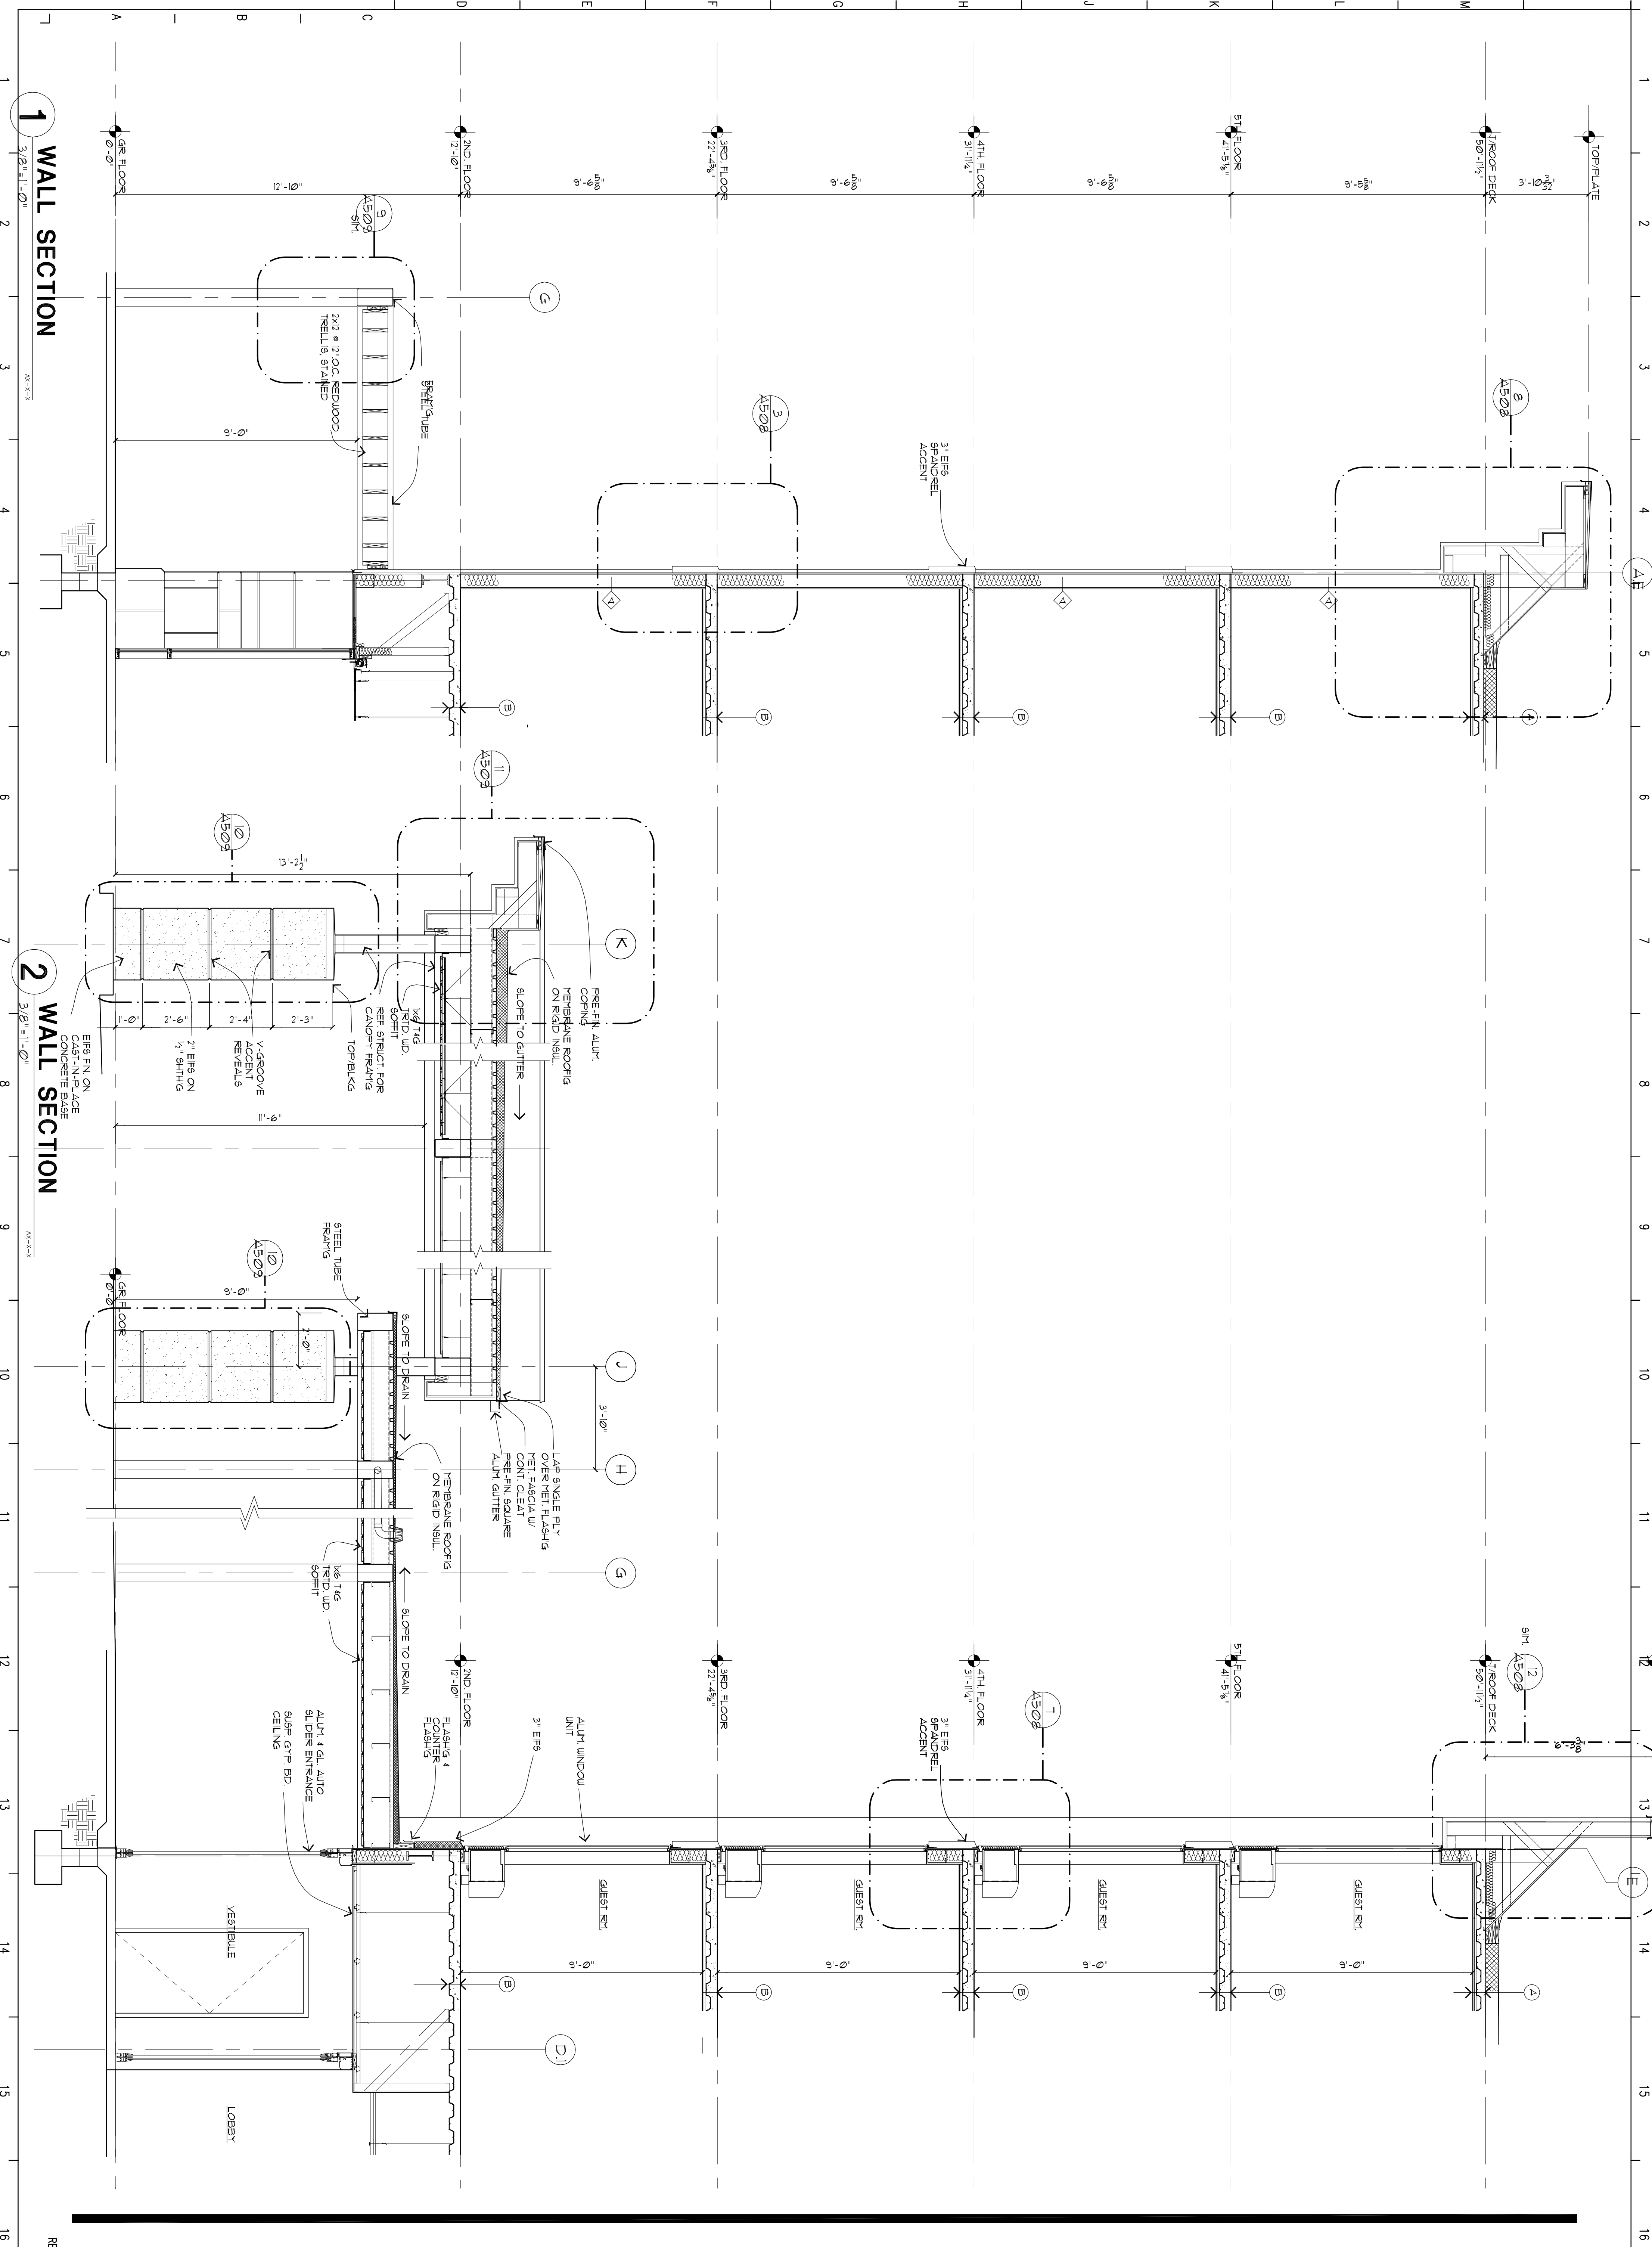

1 WALL SECTION

2 WALL SECTION