


Richard Molenaar
ARCHITECT

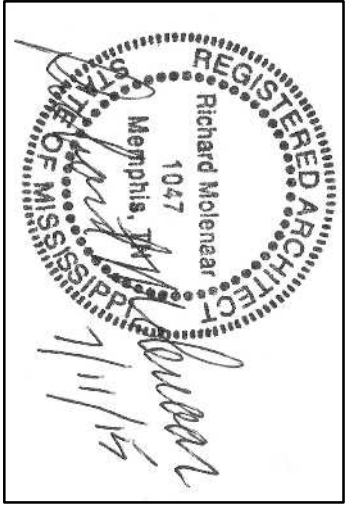

PROJECT NAME:

HOMER2
SUITES BY HILTON

Old Fannin Road Flowood, Mississippi

SHEET TITLE:

NOT USED

PROJECT NO. LATEST REVISION:

13012

DRAWN BY: CHECKED BY:


ocj im

SHEET NUMBER:

DATE:

July 11, 2015

REISSUED: SEPT. 16, 2016

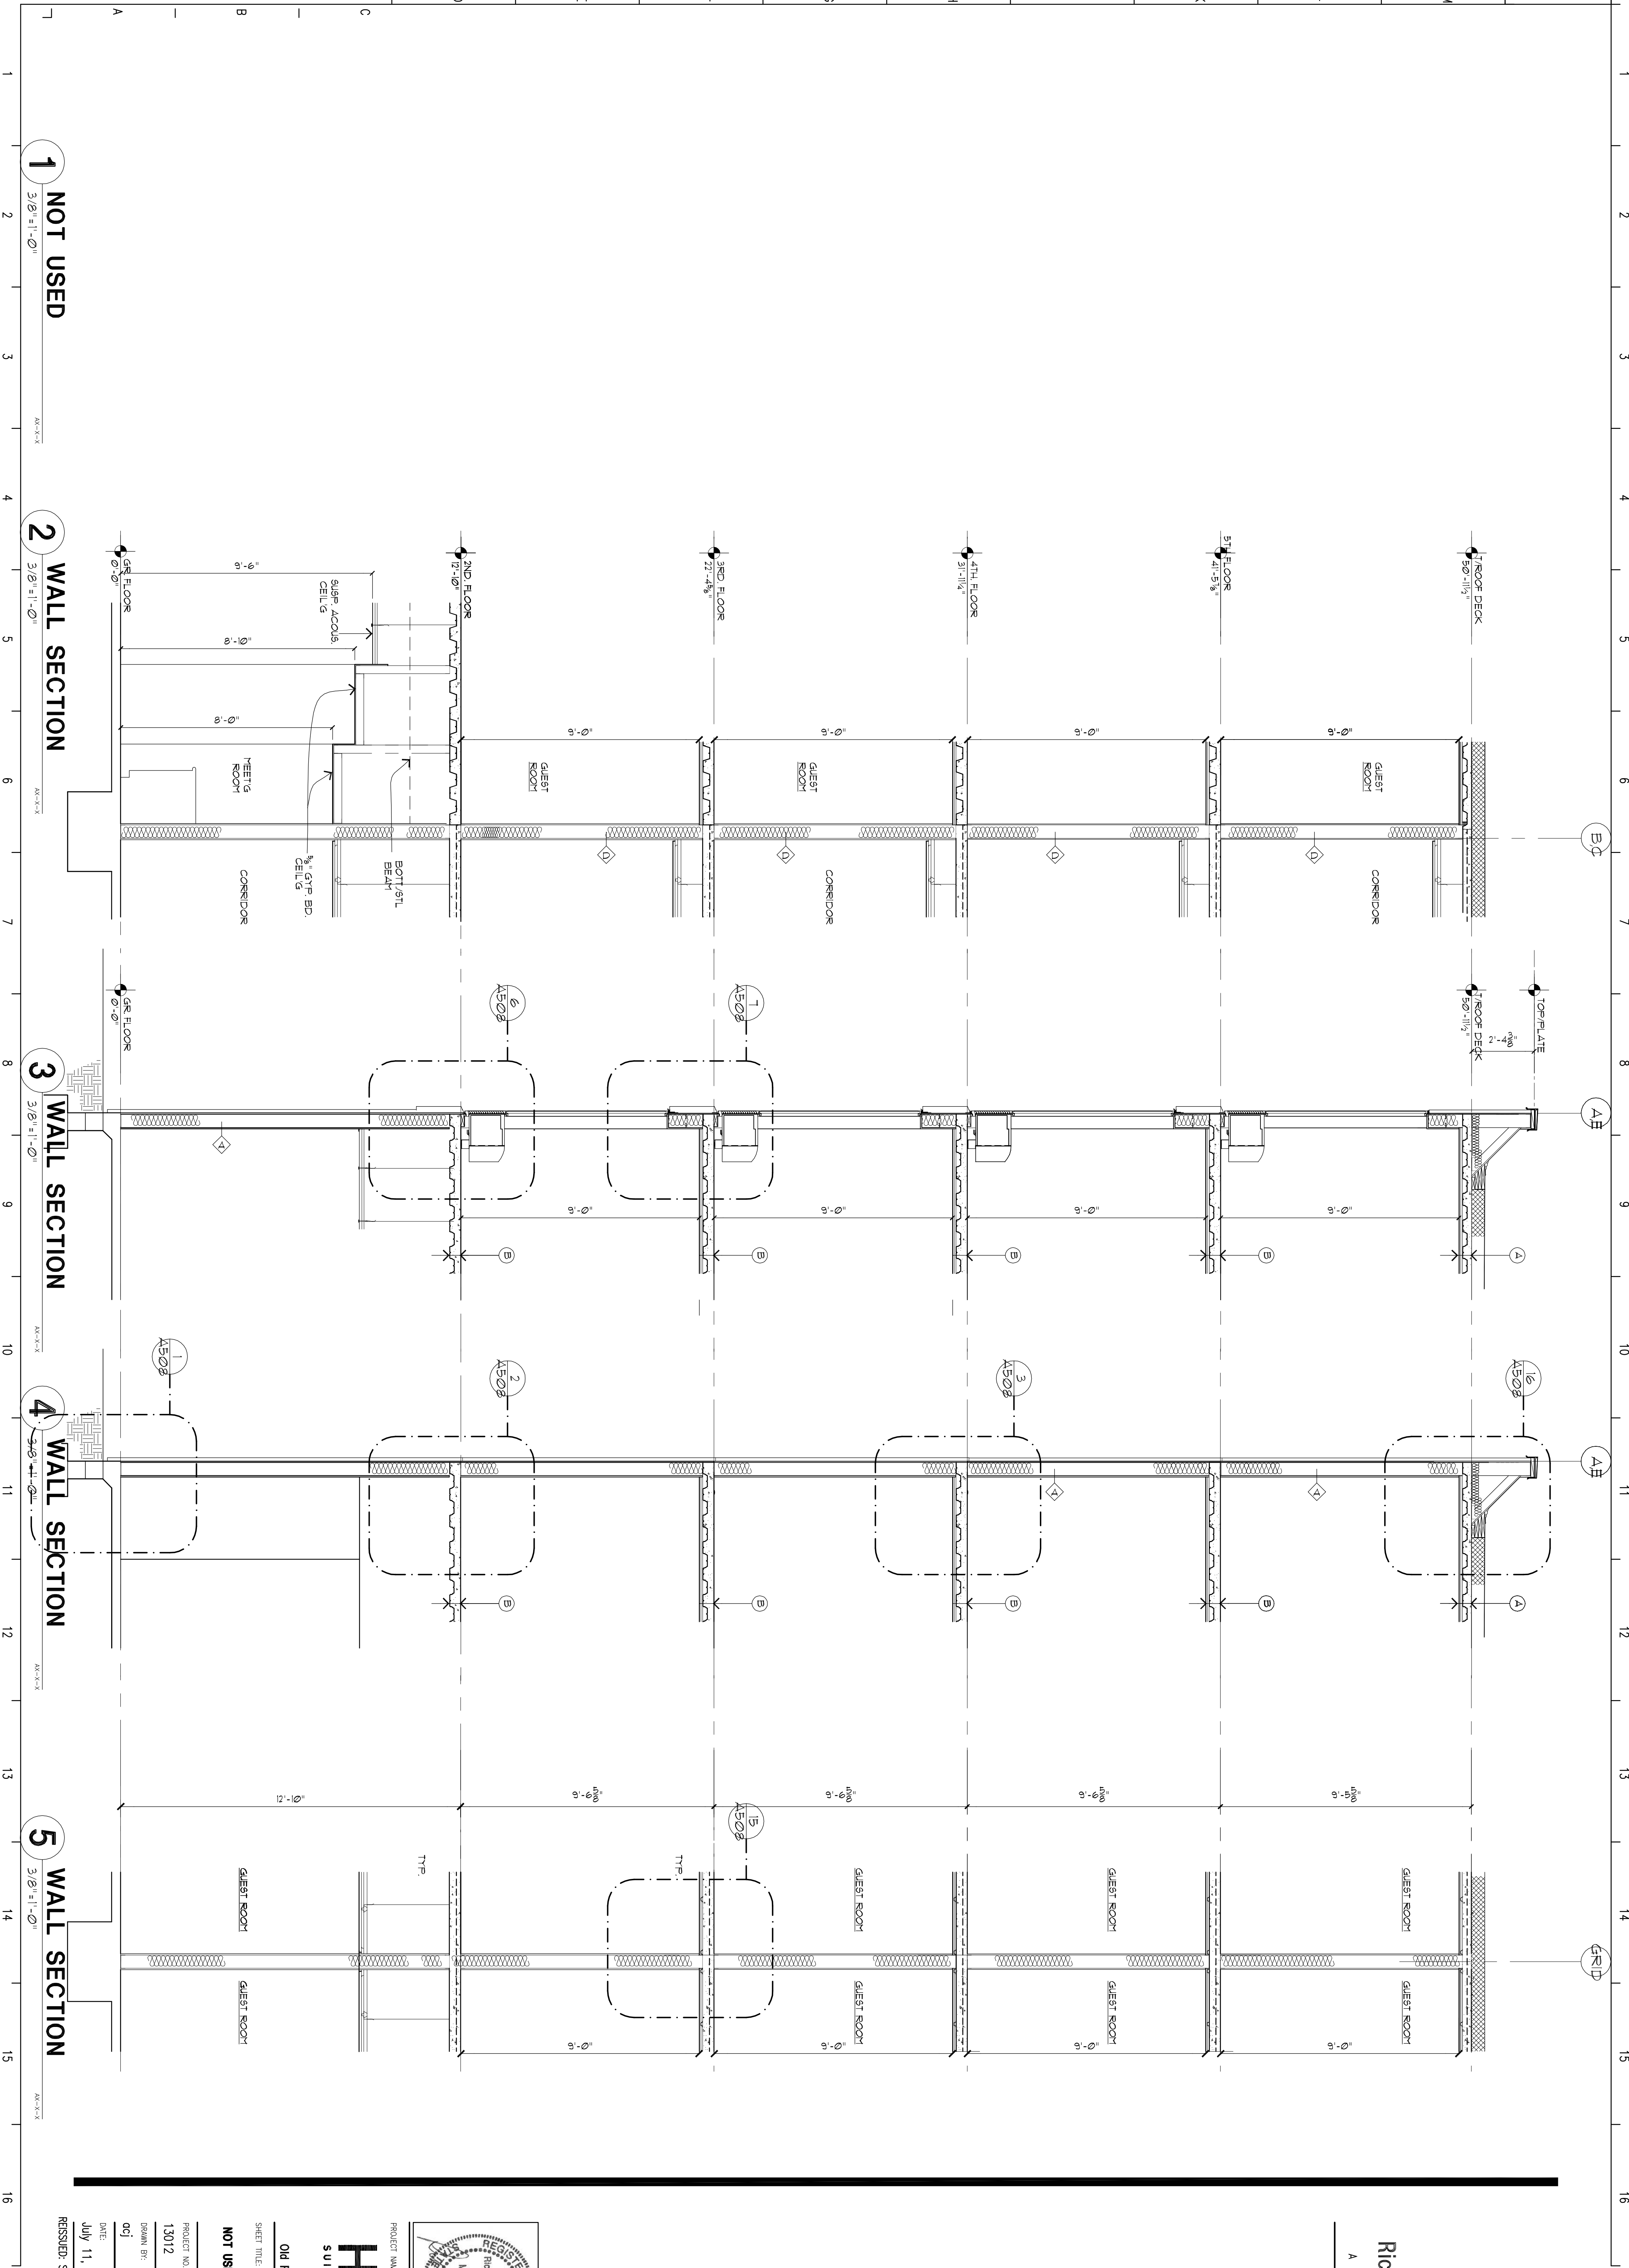

1 NOT USED

2 WALL SECTION

3 WALL SECTION

4 WALL SECTION

5 WALL SECTION

A503