


Richard Molenaar
ARCHITECT

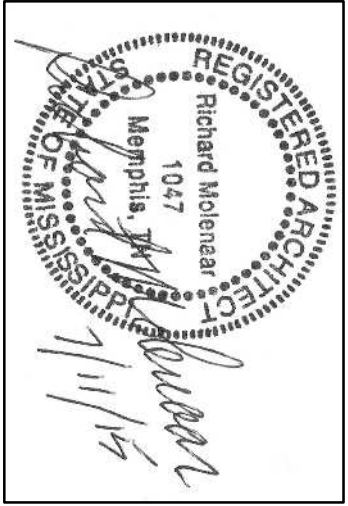

HOMER2
SUITES BY HILTON


Old Fannin Road Flowood, Mississippi

SHEET TITLE:

Wall Sections


PROJECT NO.	13012	LATEST REVISION:	1
DRAWN BY:	ccj	CHECKED BY:	fm
DATE:	July 11, 2015	SHEET NUMBER:	A506

REISSUED: SEPT. 16, 2016

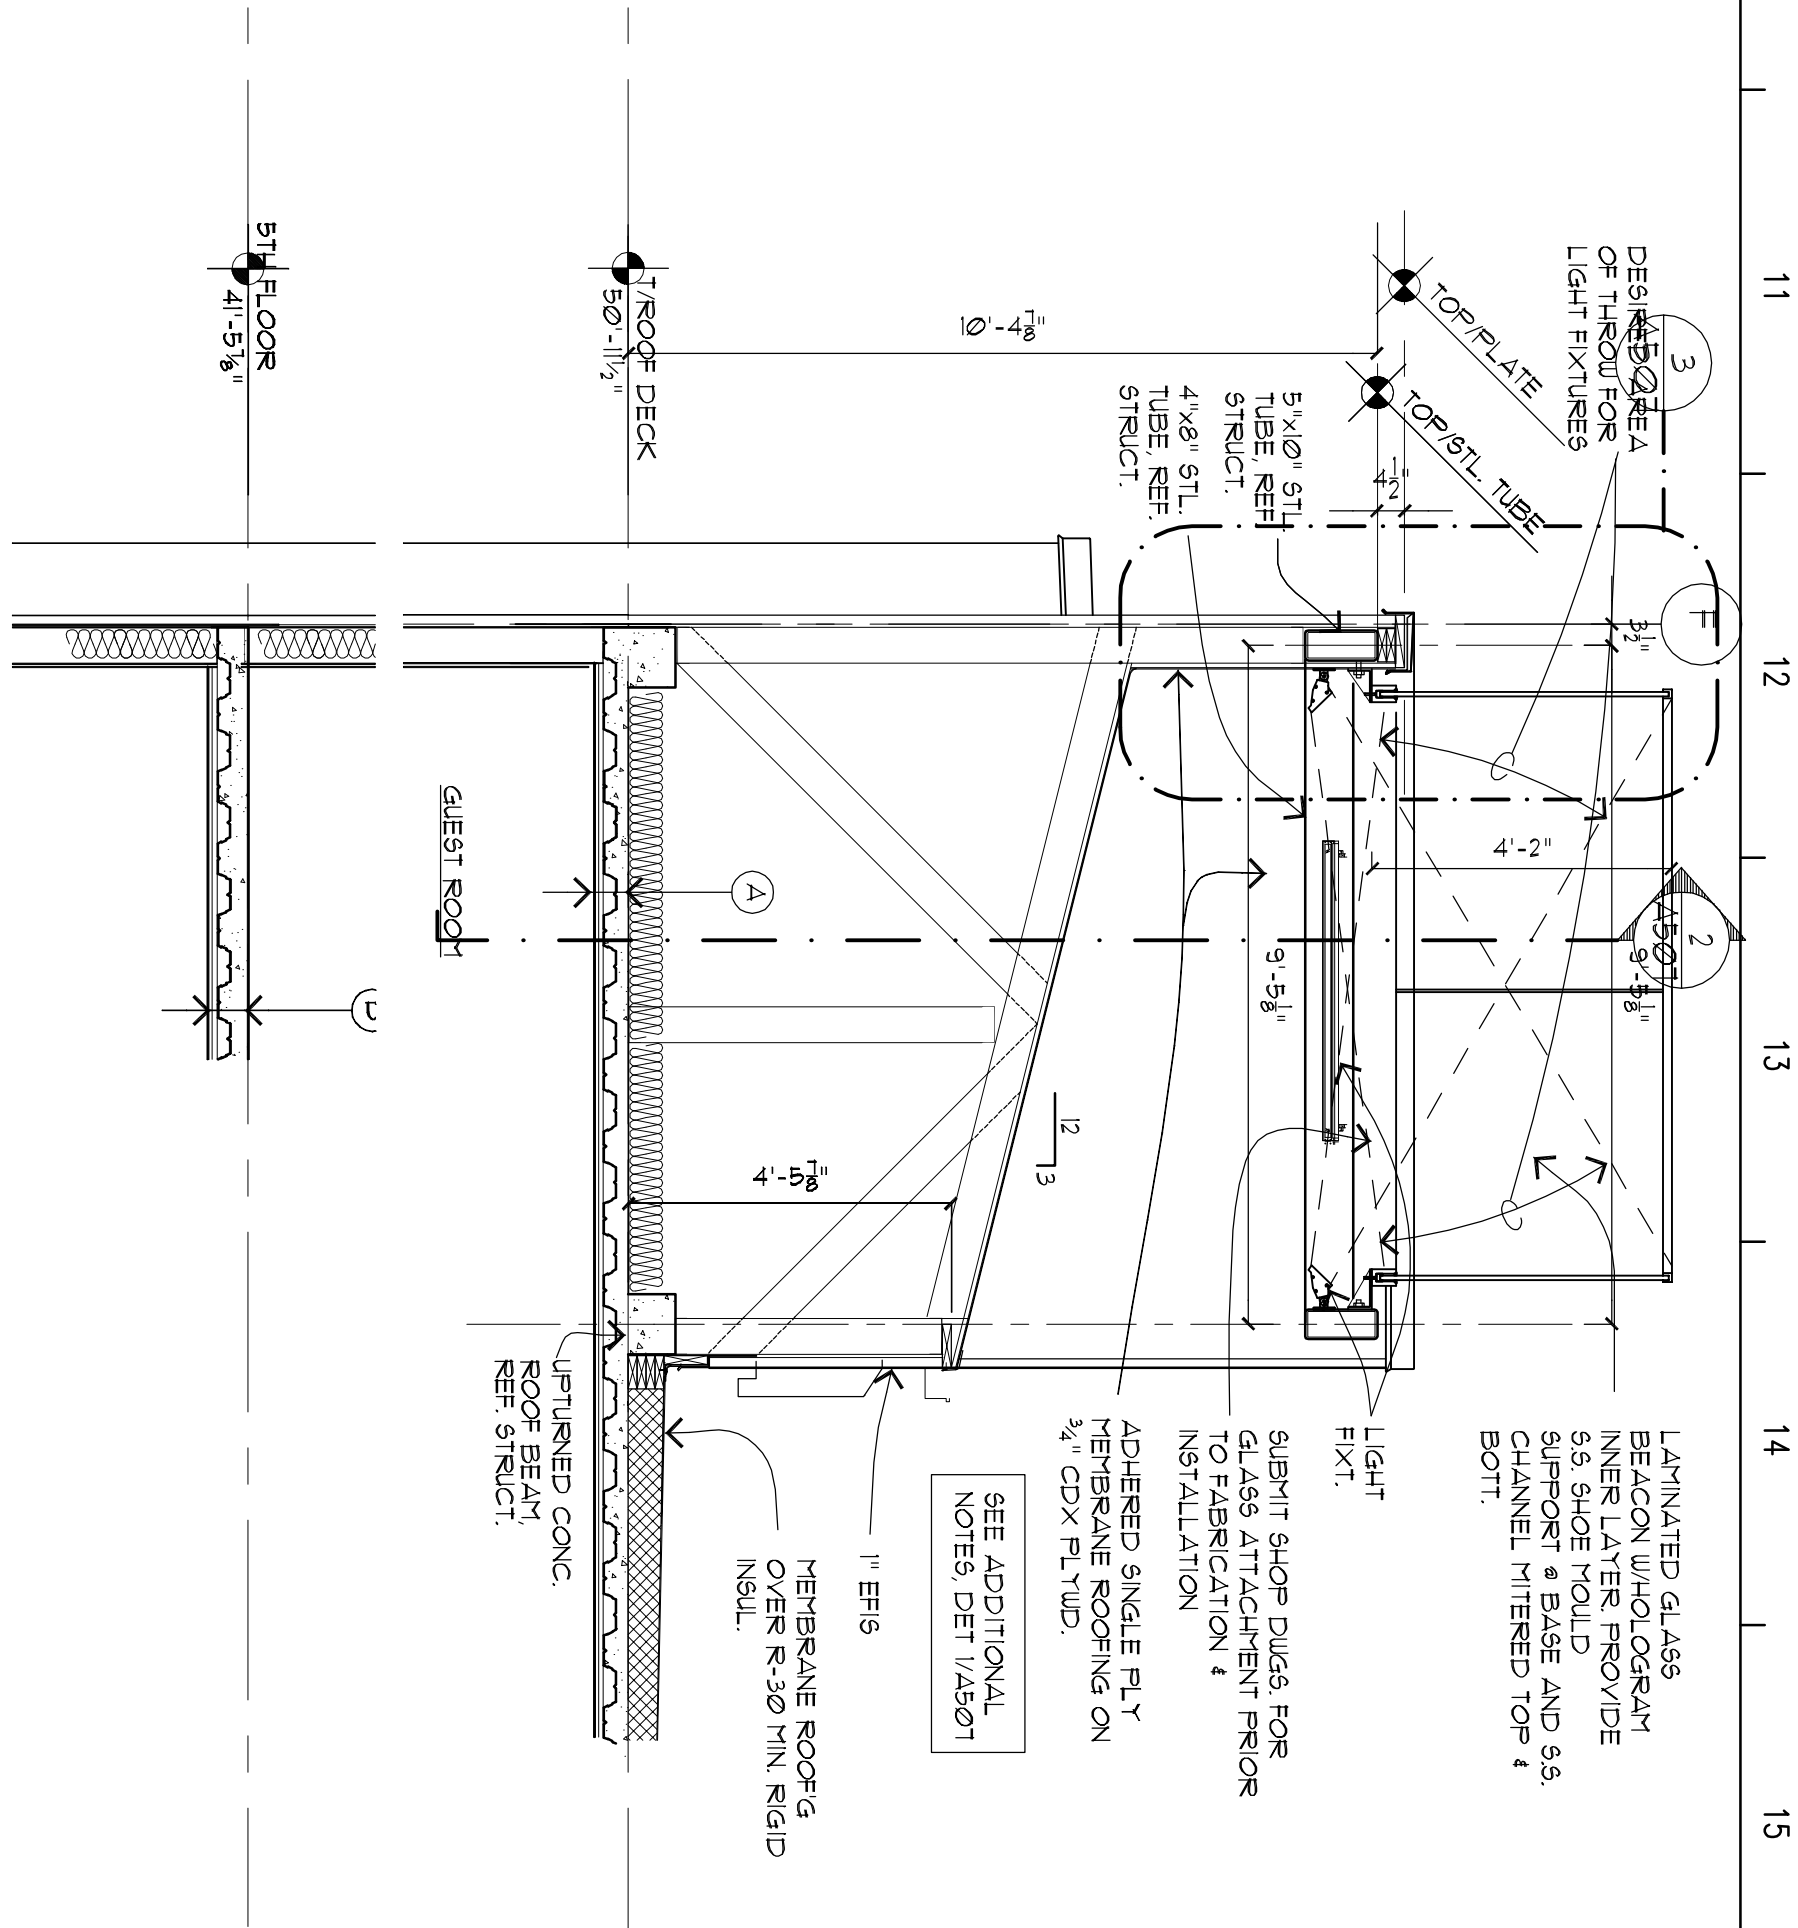

2 WALL SECTION


3/8" = 1'-0"

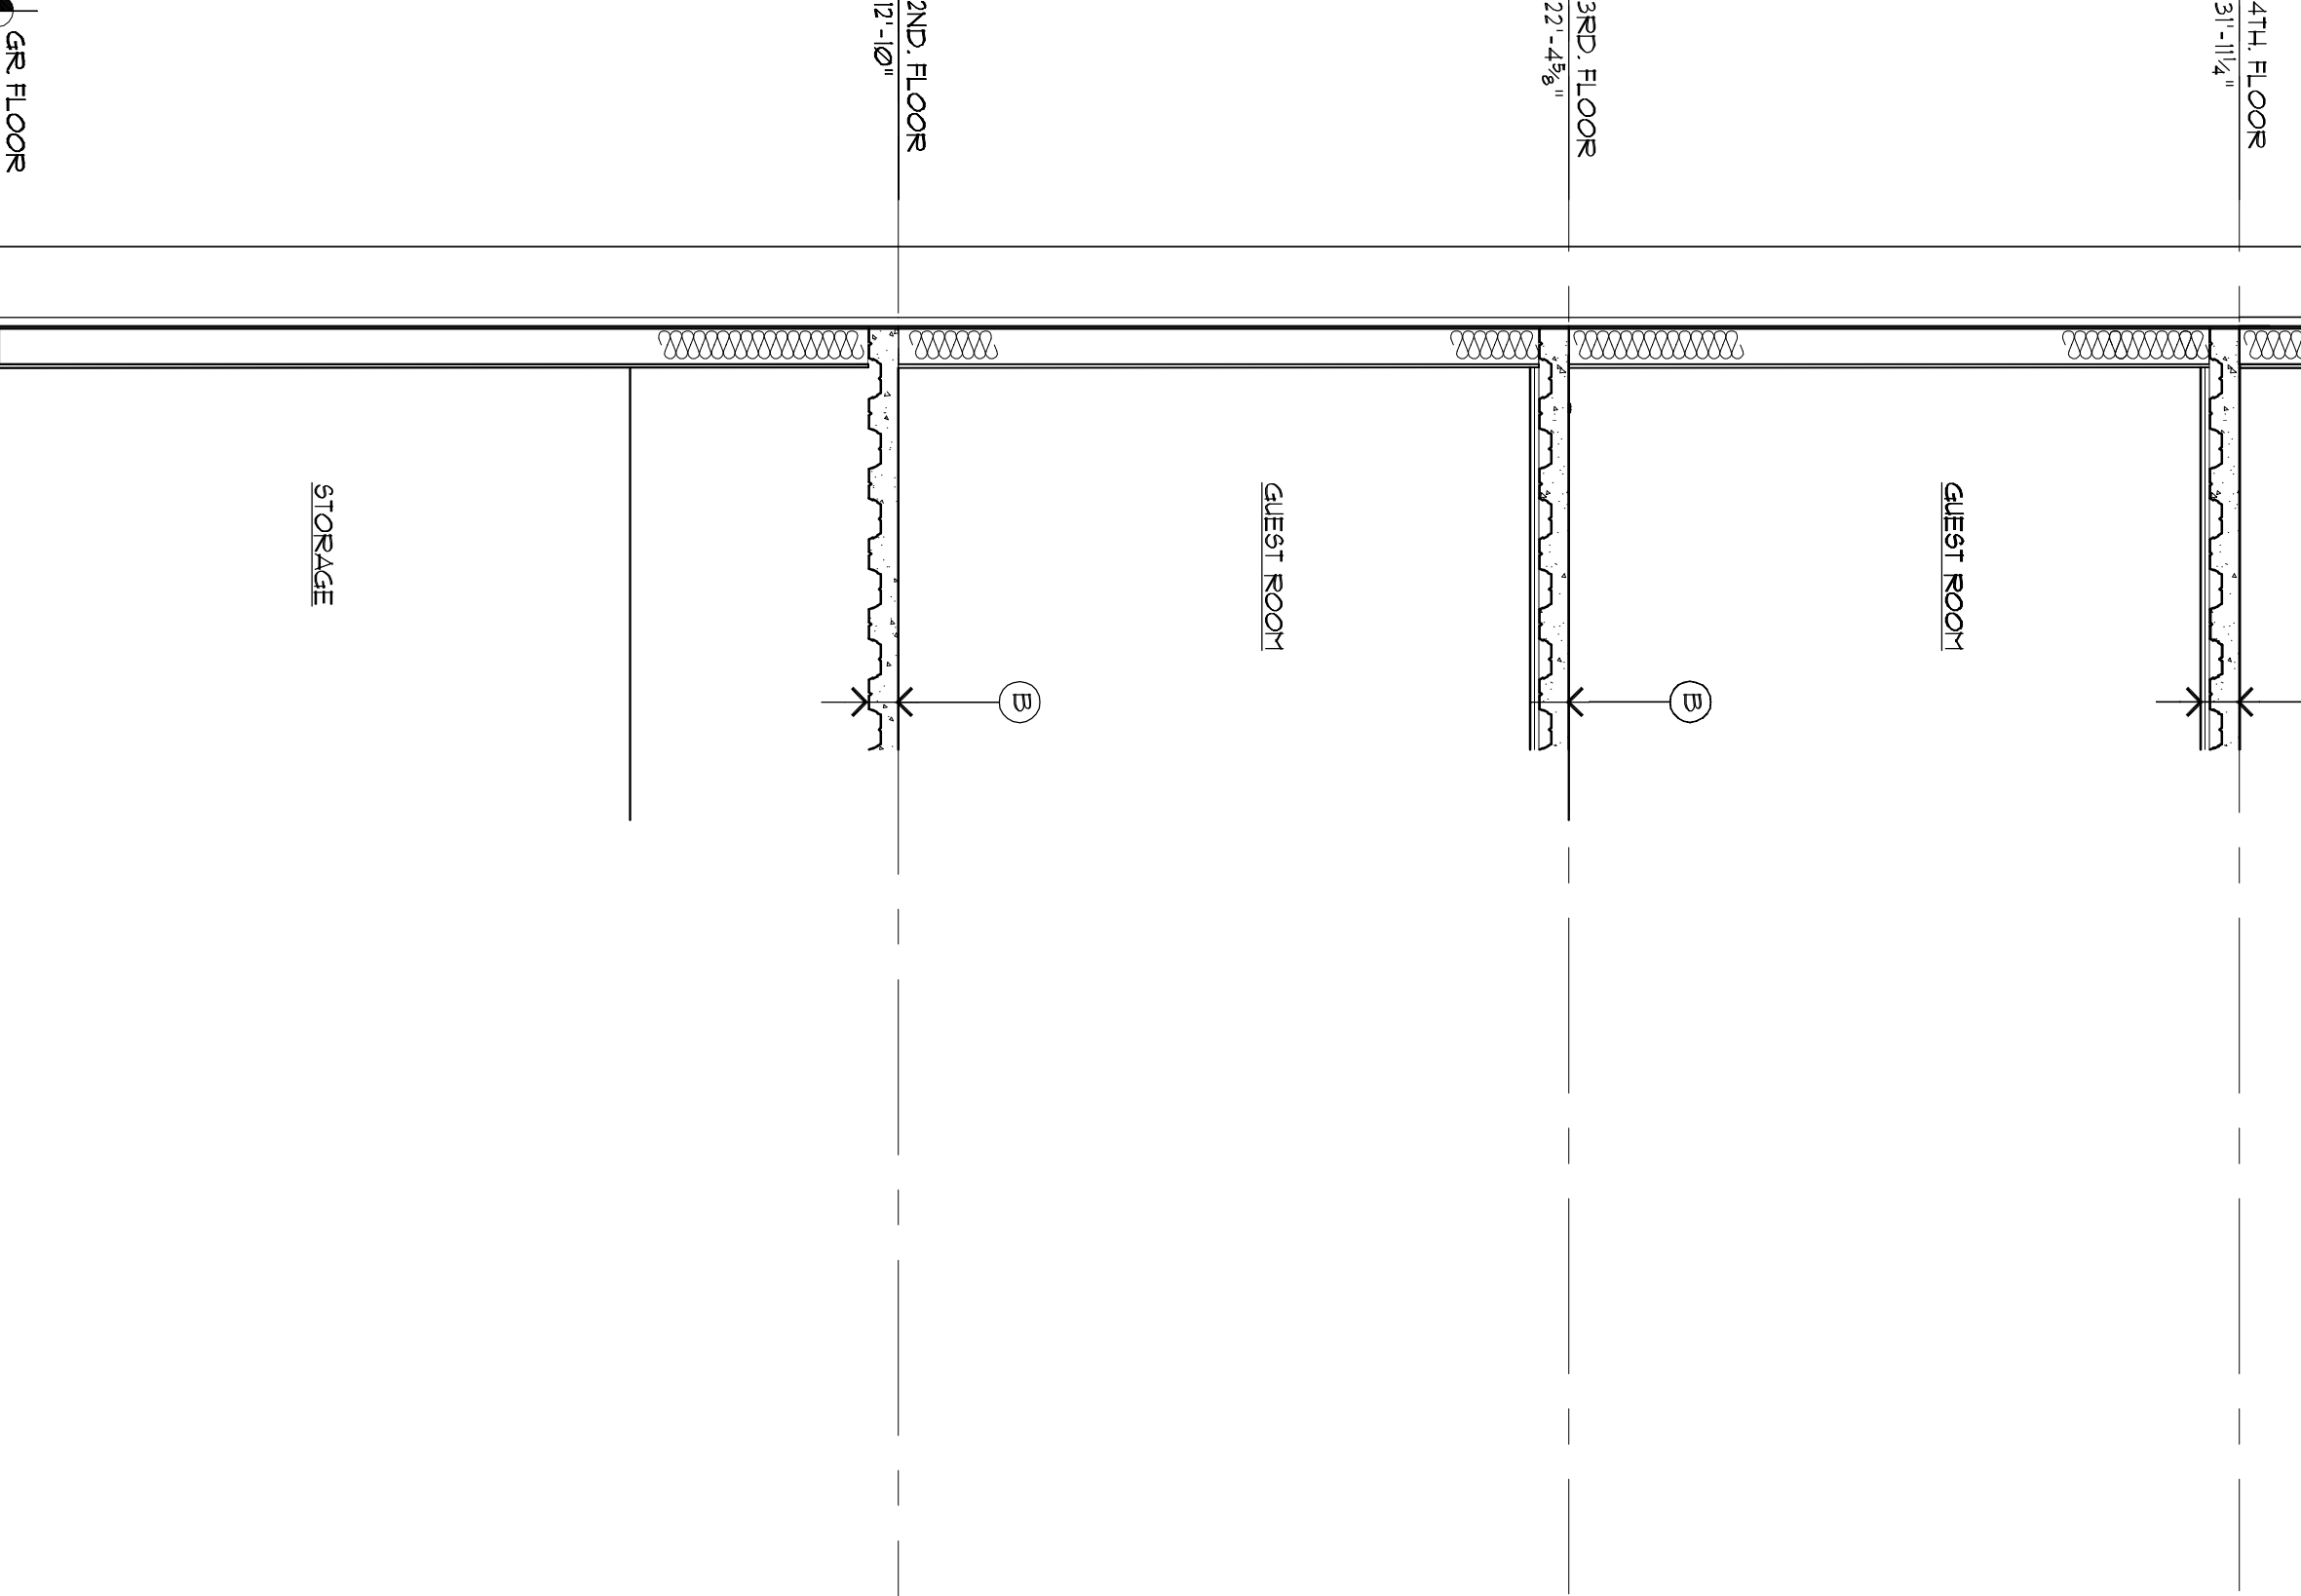

GR FLOOR

2

3/8" = 1'-0"

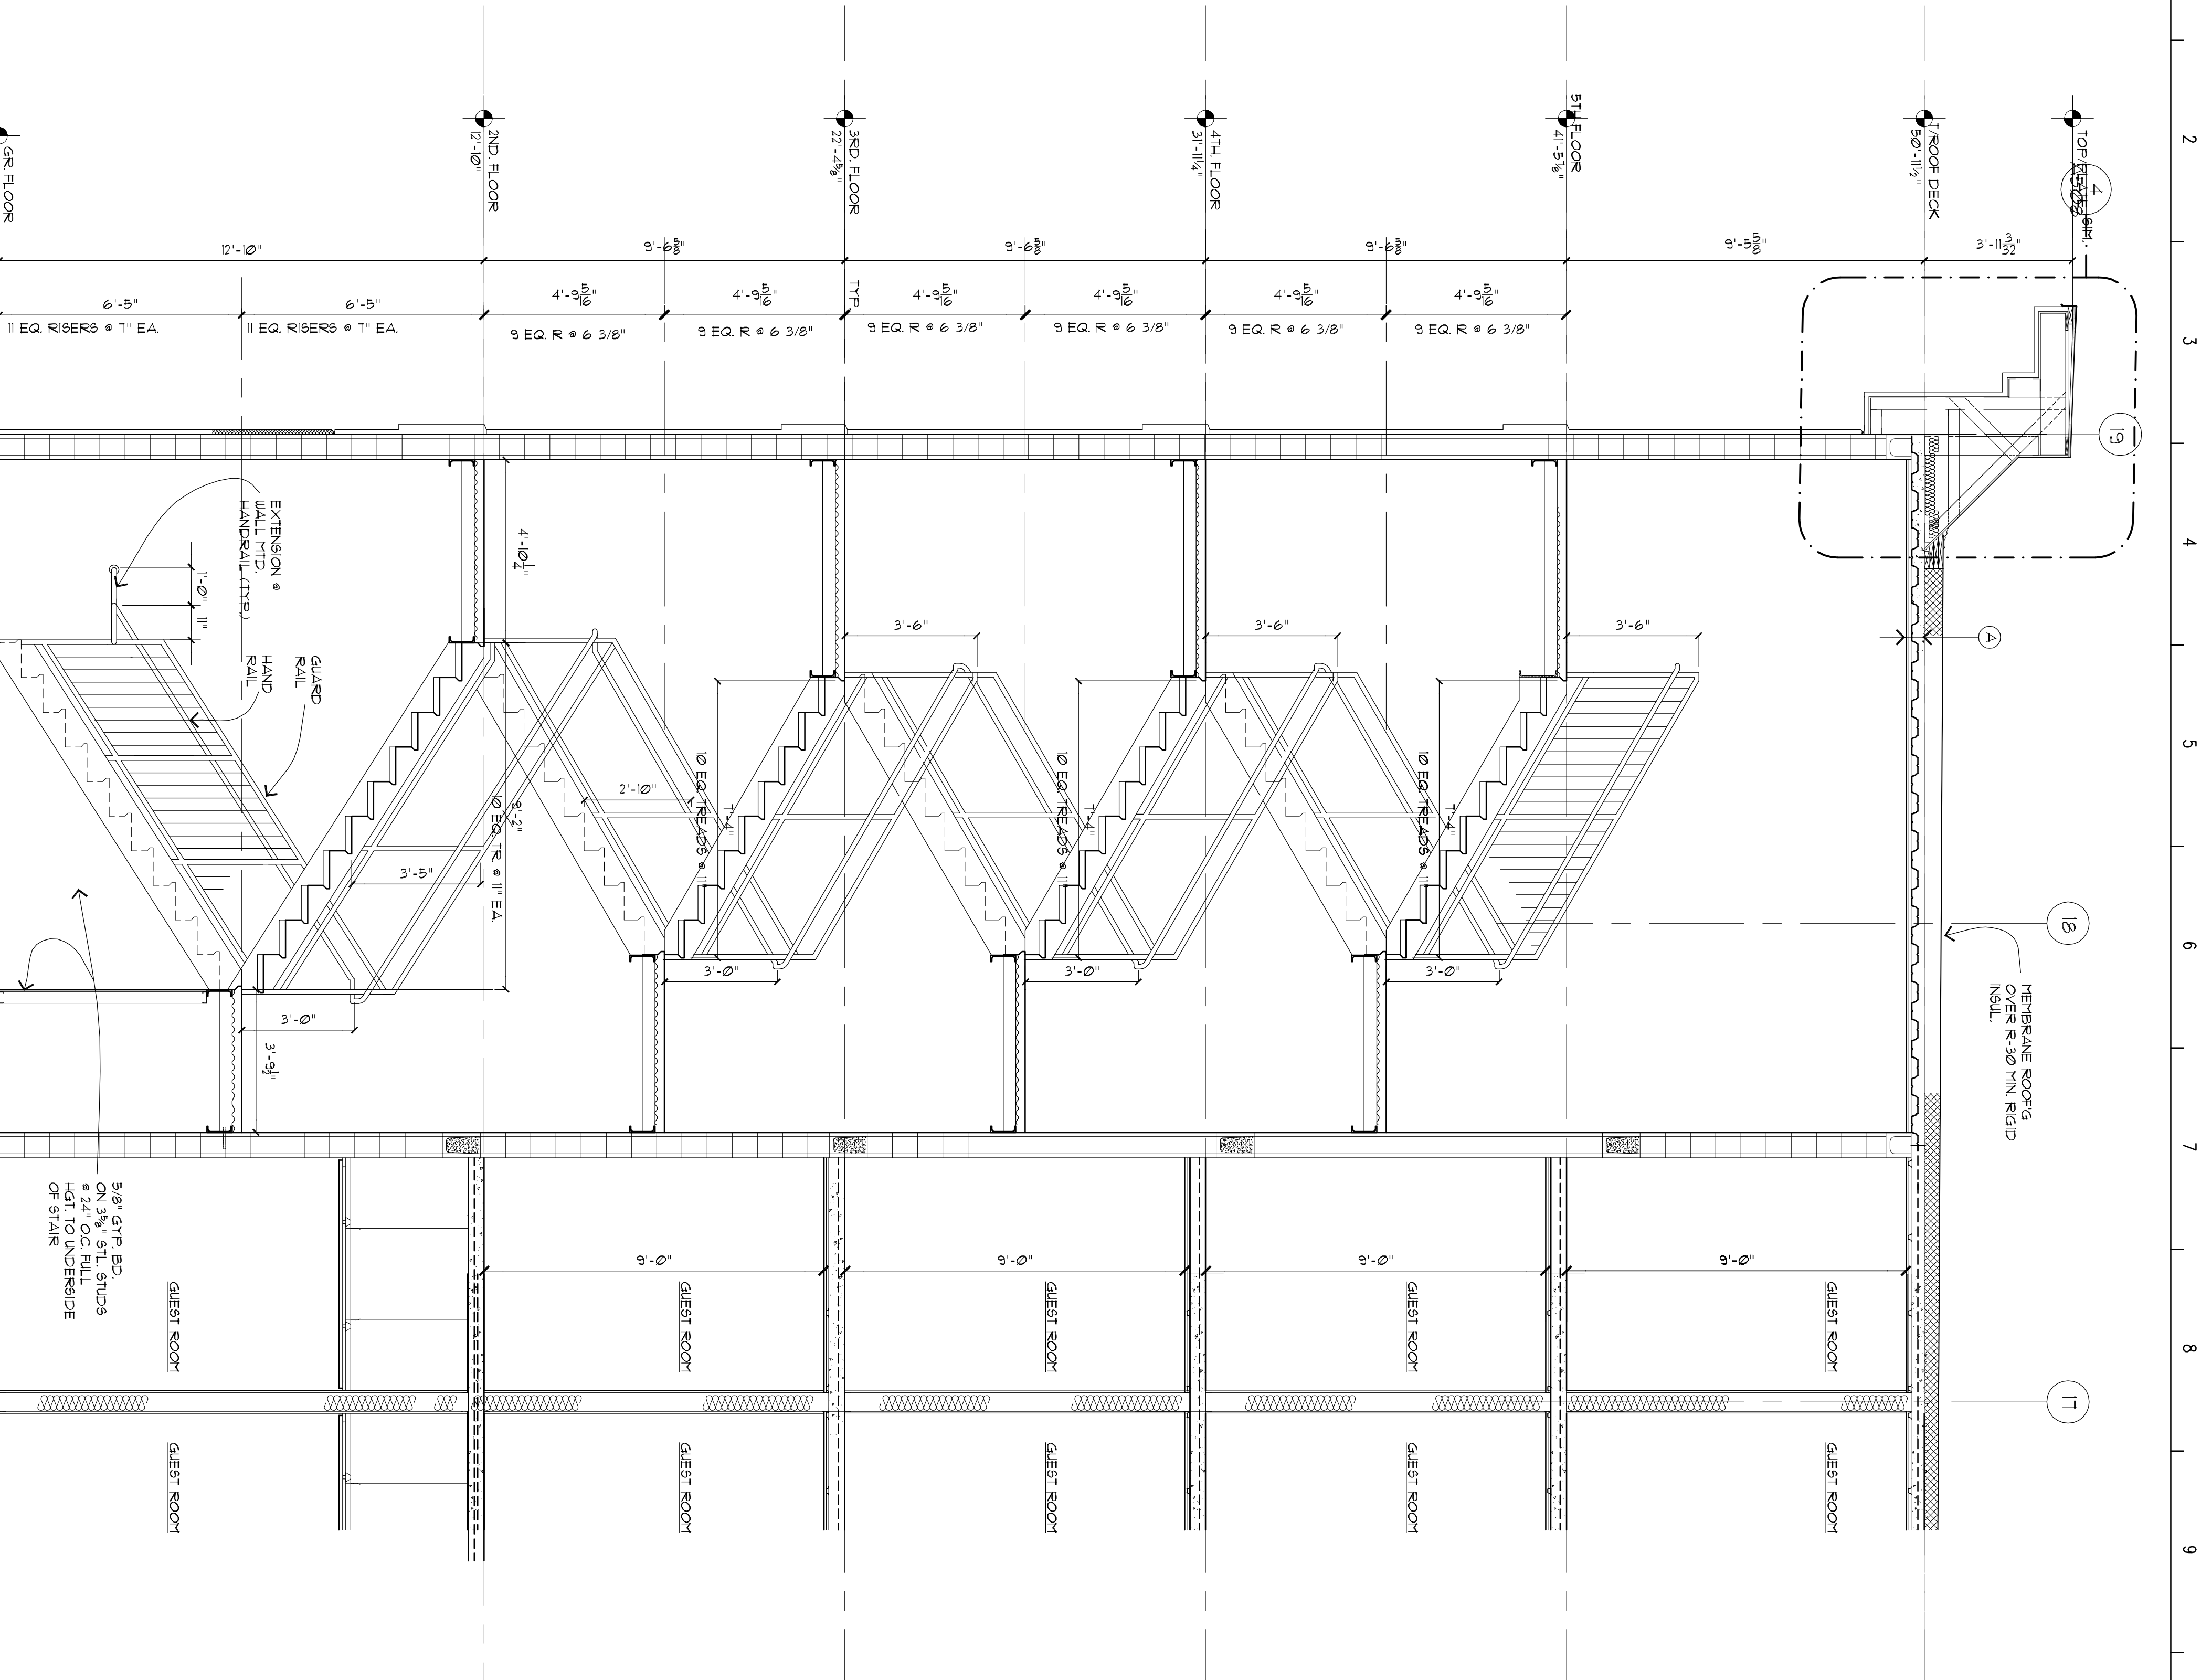

1 STAIR NO. 1 SECTION

3/8" = 1'-0"

1

3/8" = 1'-0"