


Richard Molenaar
ARCHITECT

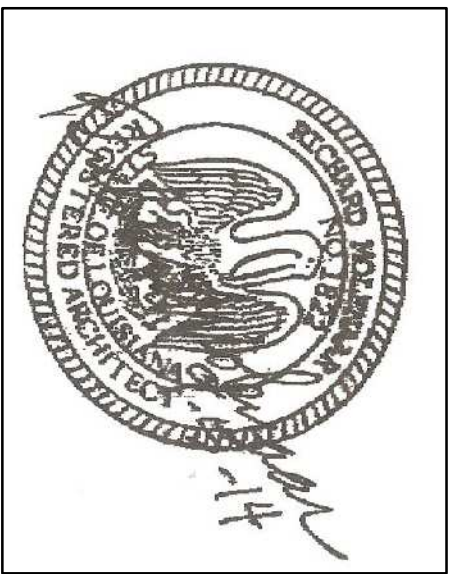


PROJECT NAME:
HOMER2
SUITES BY HILTON


W Maine Street West Monroe, Louisiana

SHEET TITLE:
Roof Plan

PROJECT NO. 13010	LATEST REVISION:
DRAWN BY: ocj	CHECKED BY: mm
DATE: Sept 5, 2014	SHEET NUMBER: A203
REVISIONS: OCT11/2014	

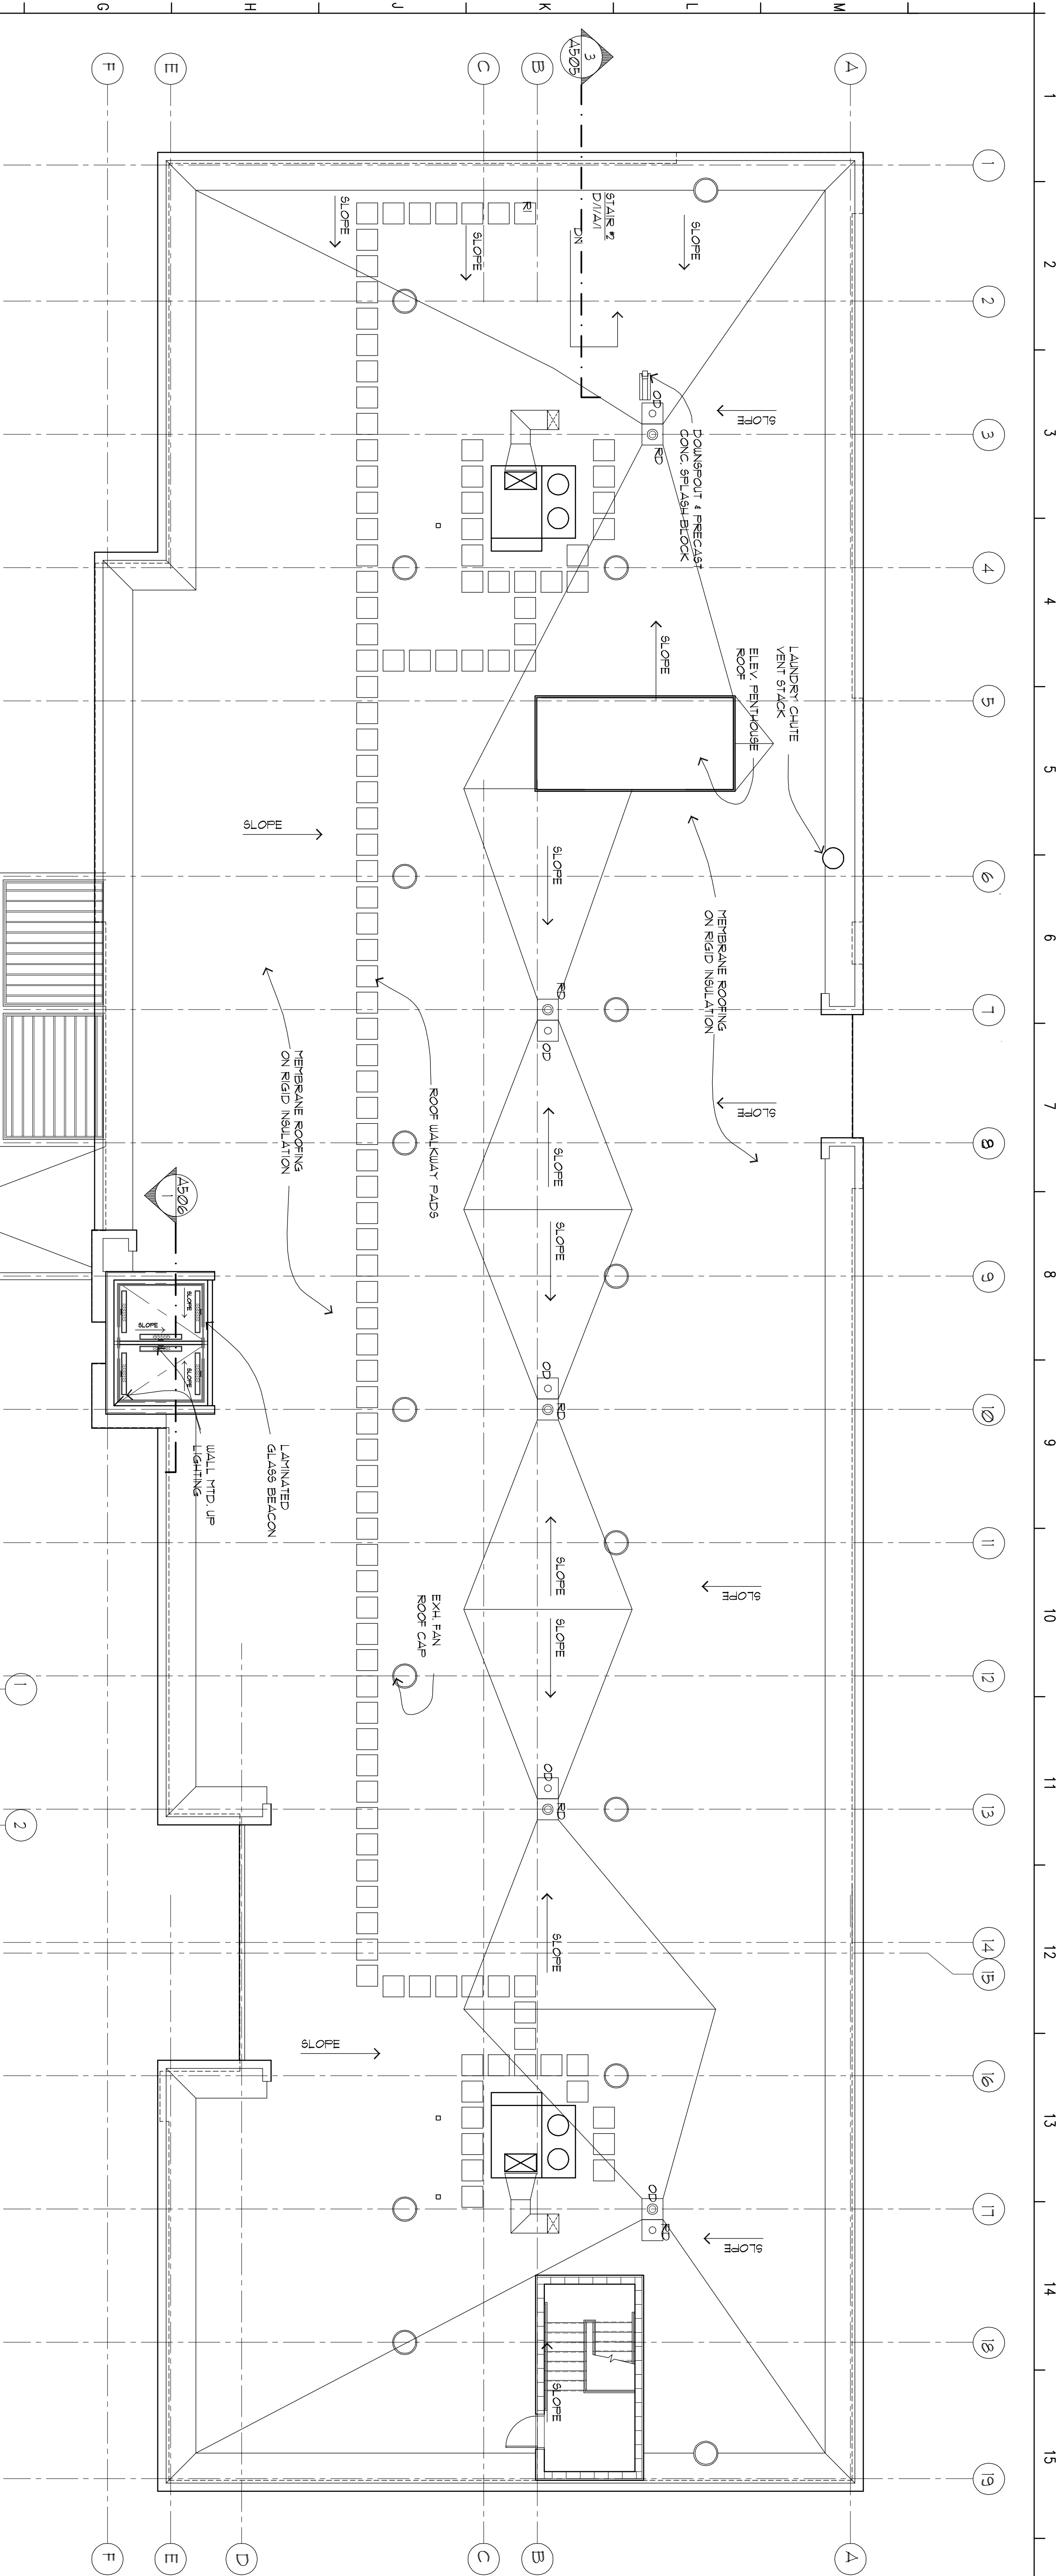


1 ROOF PLAN
1/8" = 1' - 0"

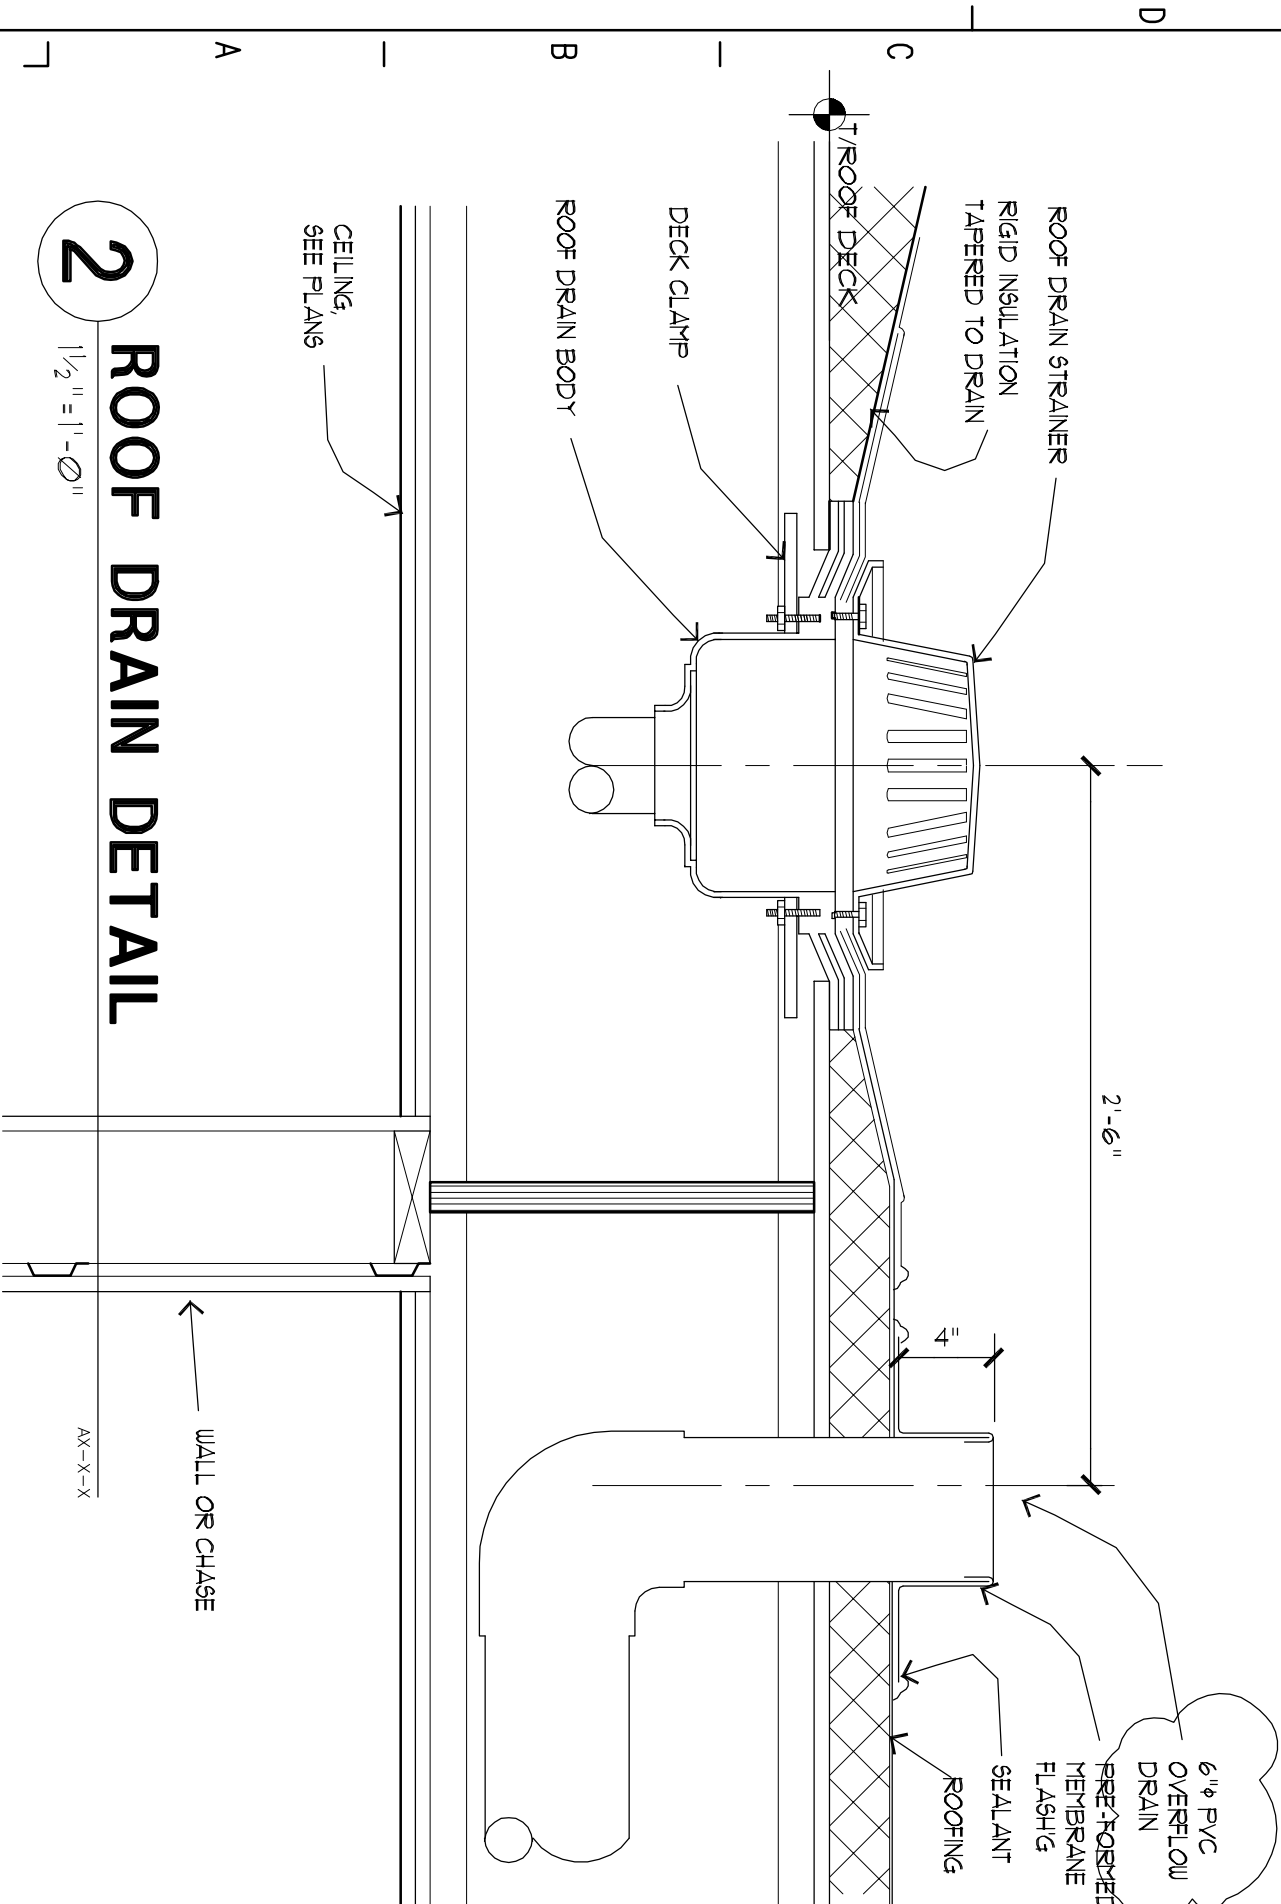

3 NOT USED
1/2" = 1' - 0"

4 ROOF PLAN @ STAIR TO ROOF
1/8" = 1' - 0"

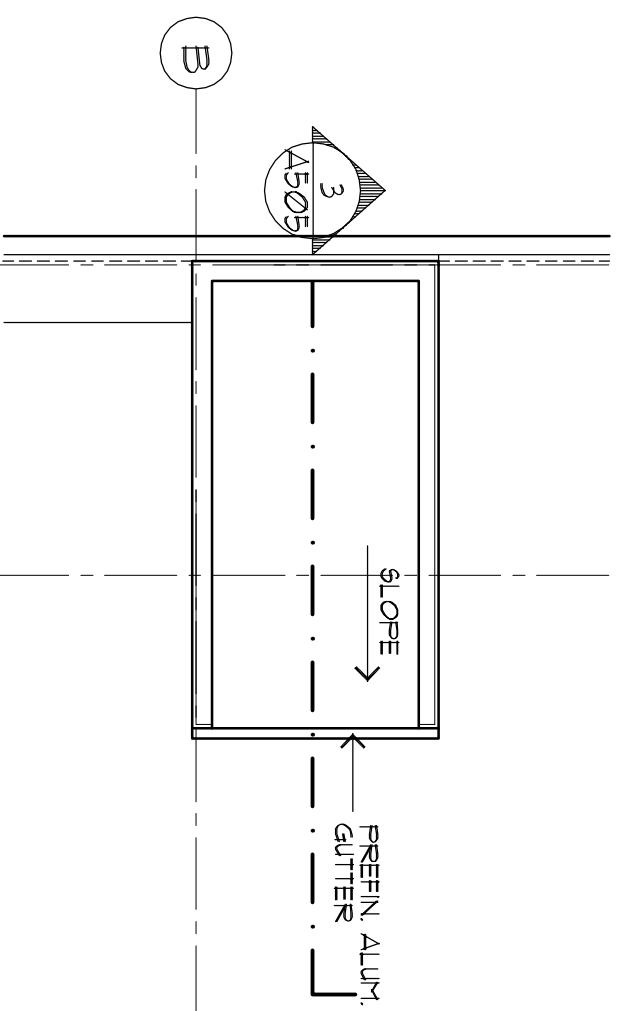

5 HD/SILL DET. @ DOOR TO ROOF
1/2" = 1' - 0"

