
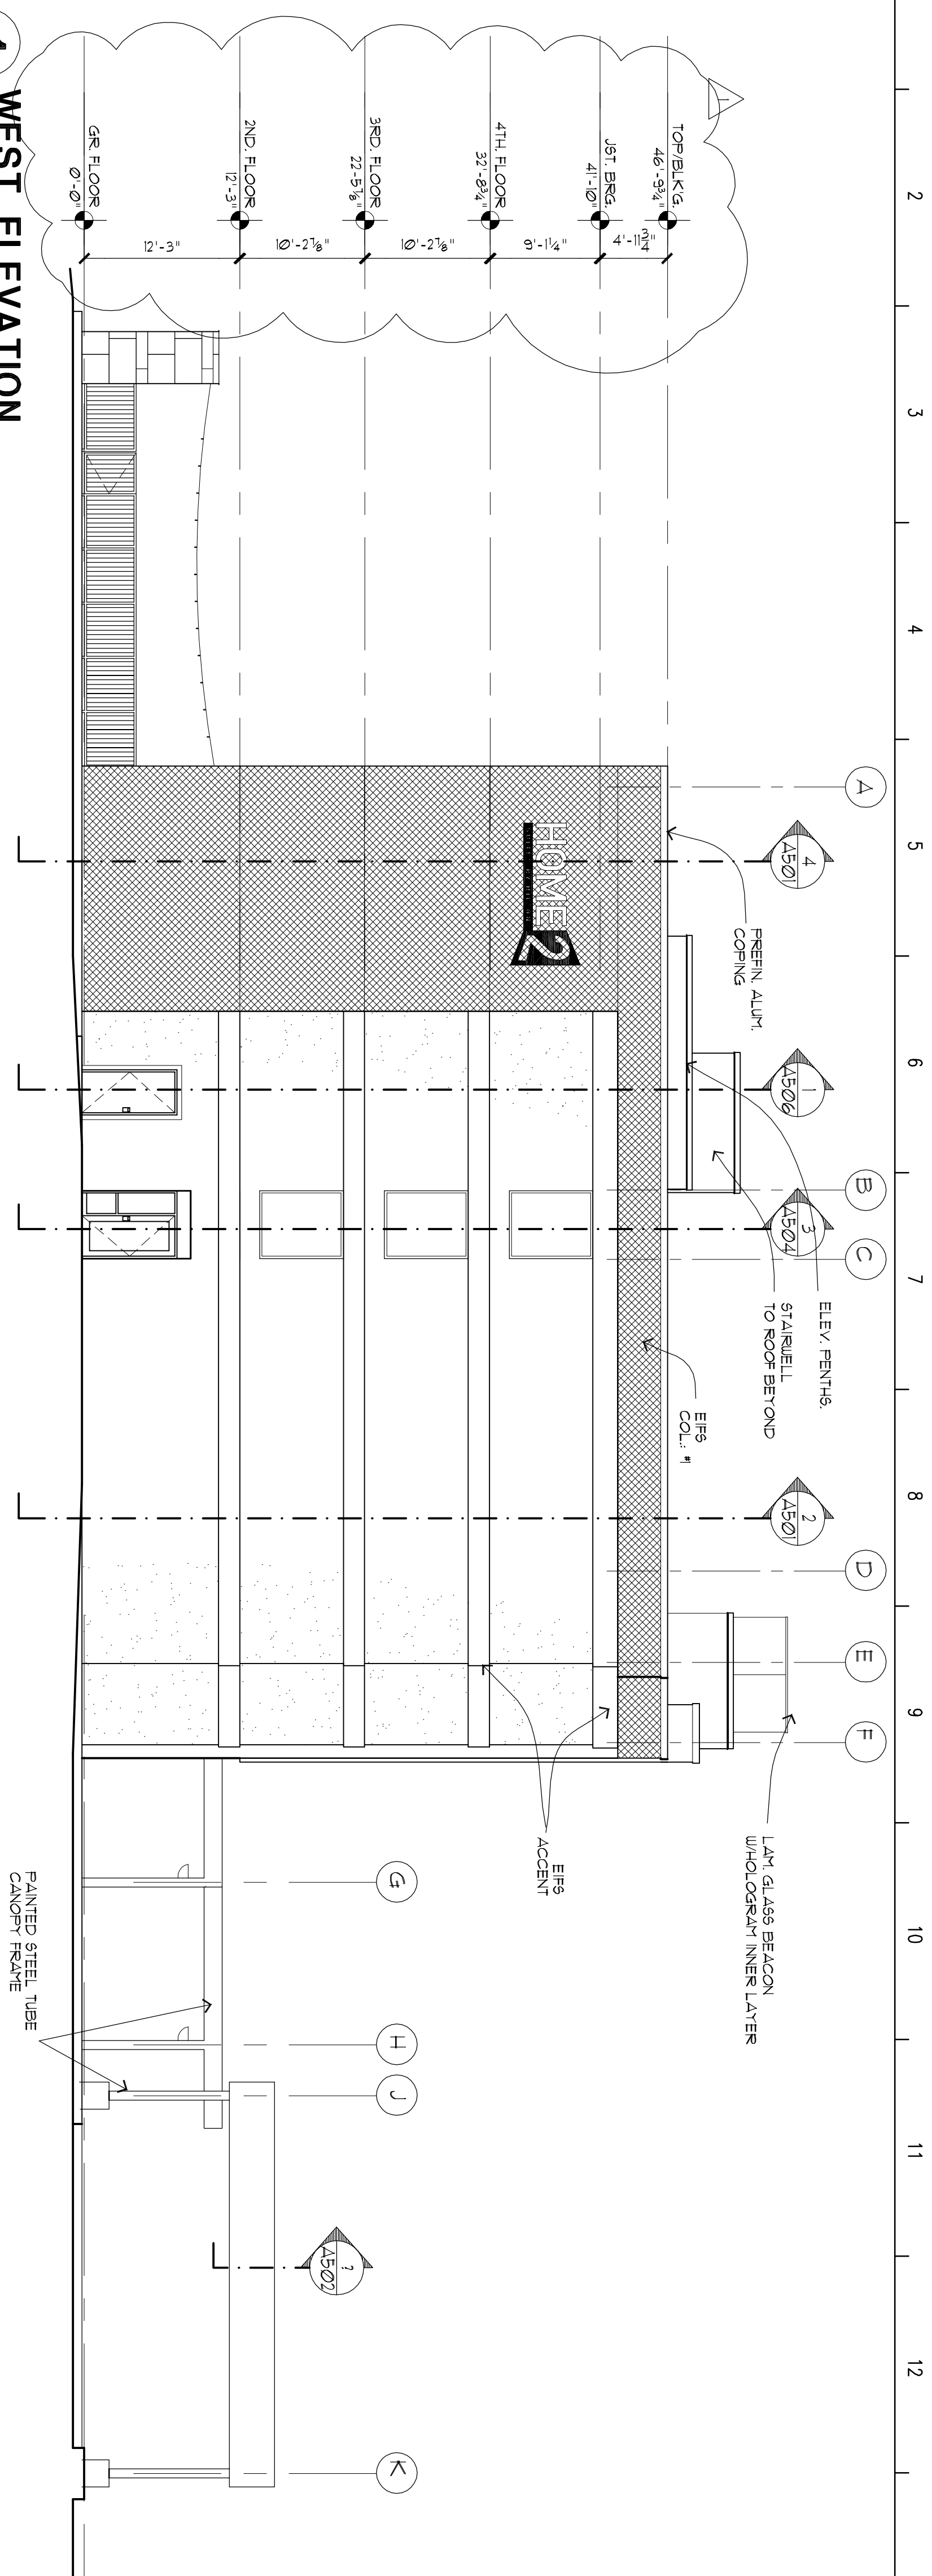


Richard Molenaar

A R C H I T E C T

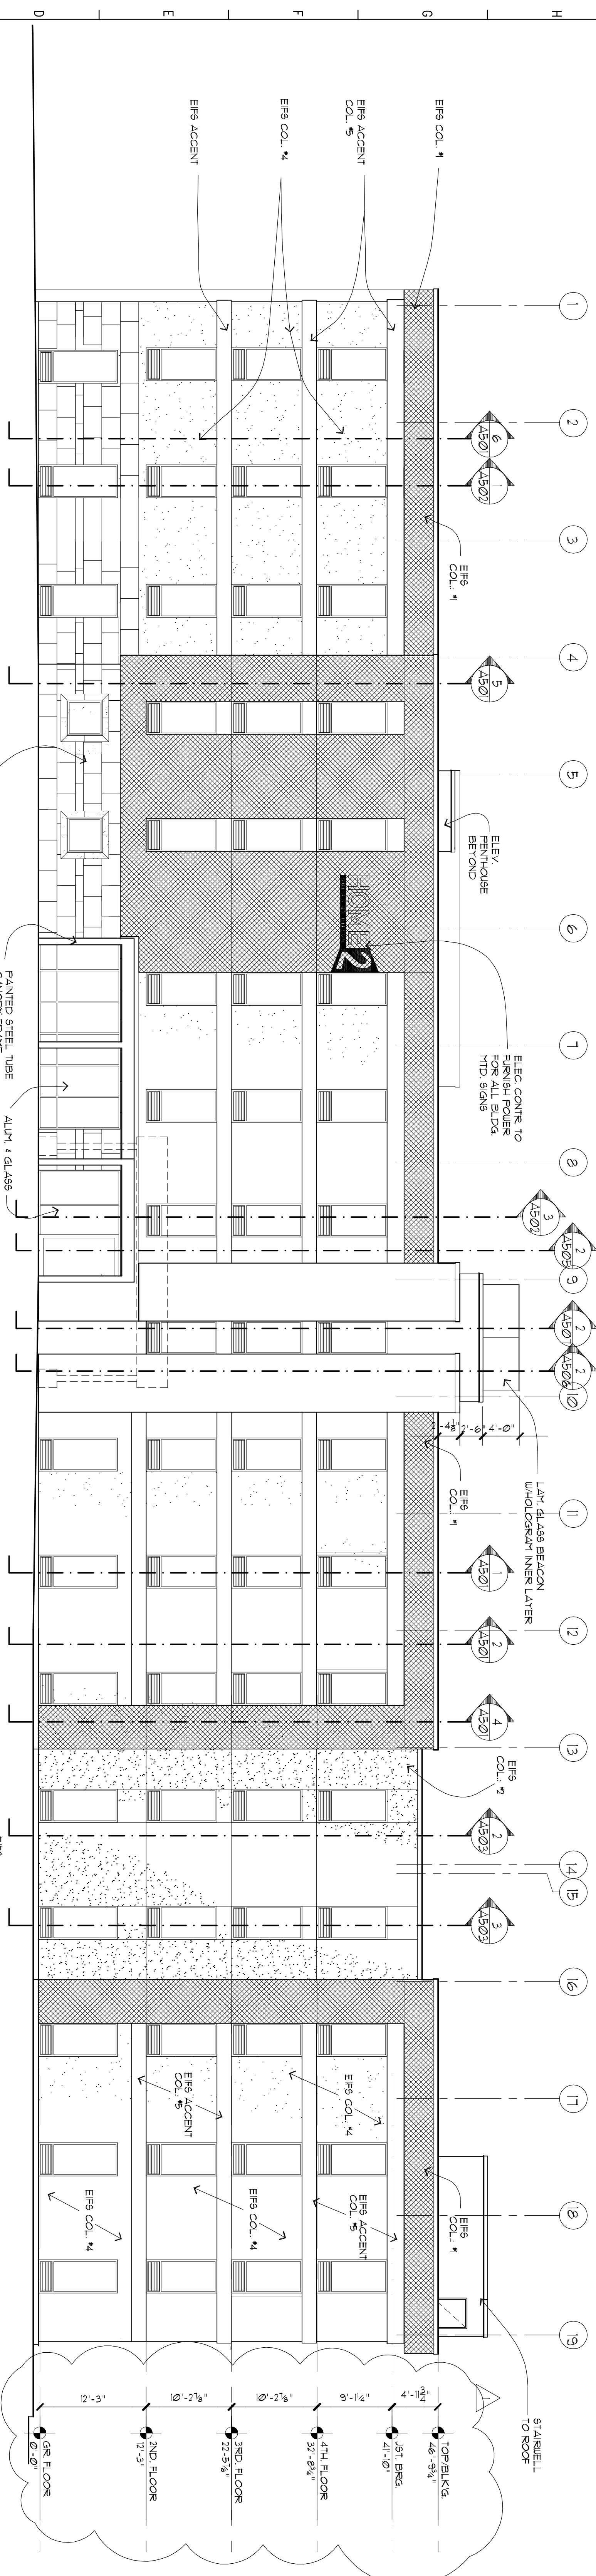

1 WEST ELEVATION

$$|\phi_0| = \frac{1}{8}$$
$$2X-X-$$


9 SOUTH ELEVATION


$$1/8'' = 1'-0''$$
 $\Delta X - X -$

PORCELAIN TILE
ASHLAR PATT.

PAINTED STEEL TUBE
CANOPY FRAME

ALUM. & GLASS

COL.:#

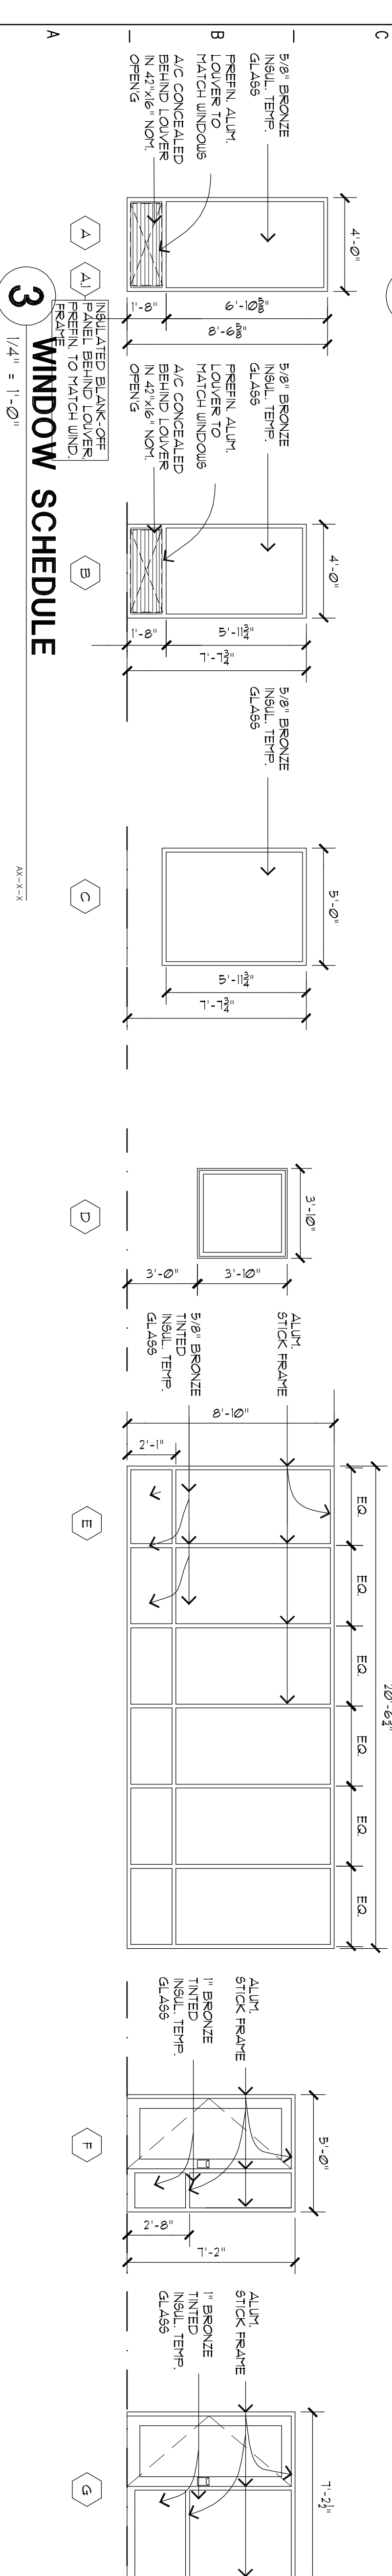

PROJECT NAME



W Mane Street West Monroe, Louisiana

SHEET TITLE:

SHEET TITLE

SHEET TITLE

PROJECT NO.	LATEST REVISION:
13010	Sep 16 2015 

13010

Sent 16 2015 1

13010

Sent 16 2015 1

DRAWN BY: CHE

SHEET NUMBER:

DATE: _____

Sept 5, 2014

