


Richard Molenaar
ARCHITECT

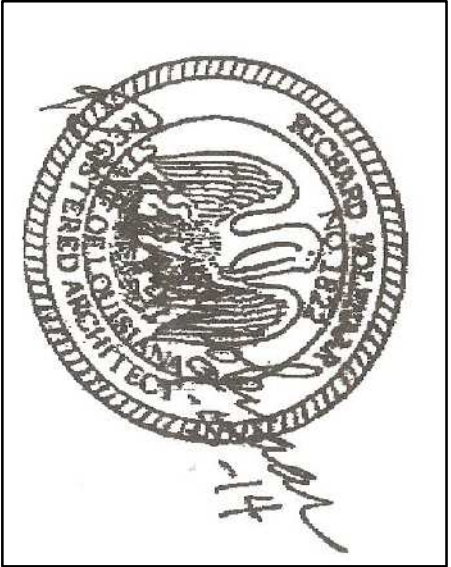

PROJECT NAME:

HOMER2
SUITES BY HILTON

W Maine Street West Monroe, Louisiana

SHEET TITLE:


Wall Sections

PROJECT NO. 13010
LATEST REVISION: 2/26/2015

DRAWN BY: ccj
CHECKED BY: mm

DATE: Sept 5, 2014

A501

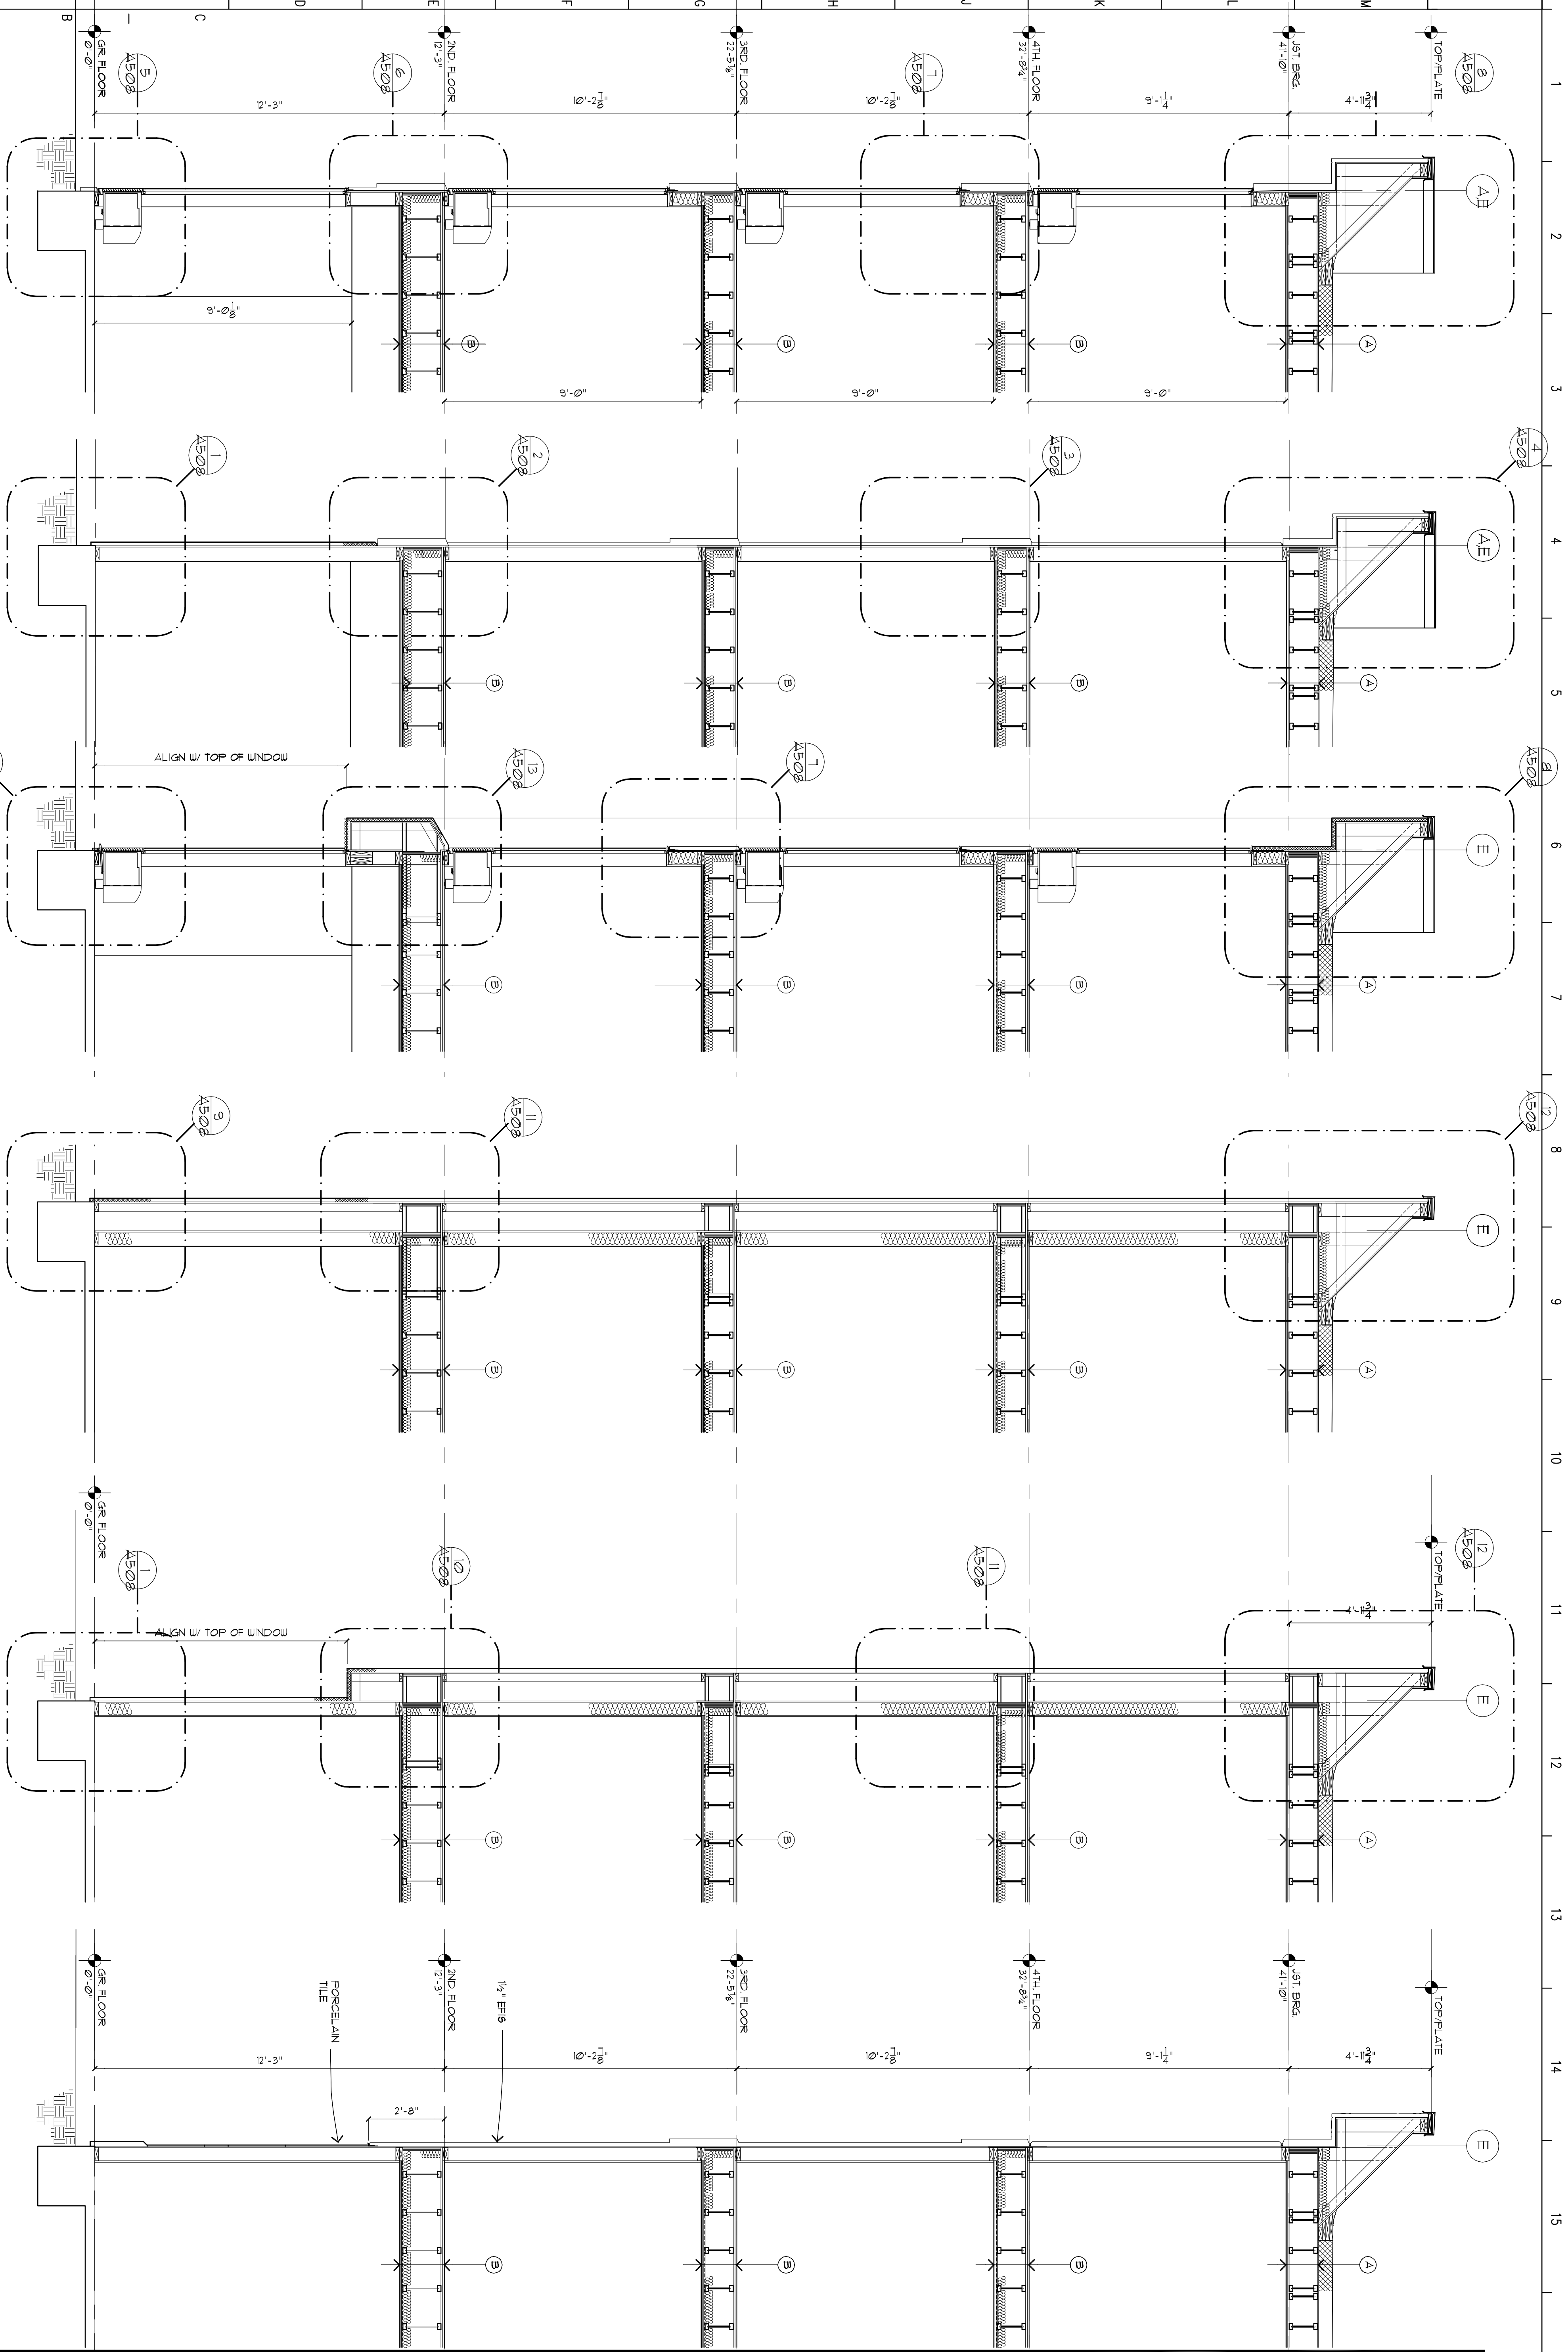

1 WALL SECTION
3/8"=1'-0"

2 WALL SECTION
3/8"=1'-0"

3 WALL SECTION
3/8"=1'-0"

4 WALL SECTION
3/8"=1'-0"

5 WALL SECTION
3/8"=1'-0"

6 WALL SECTION
3/8"=1'-0"