


Richard Molenaar
ARCHITECT

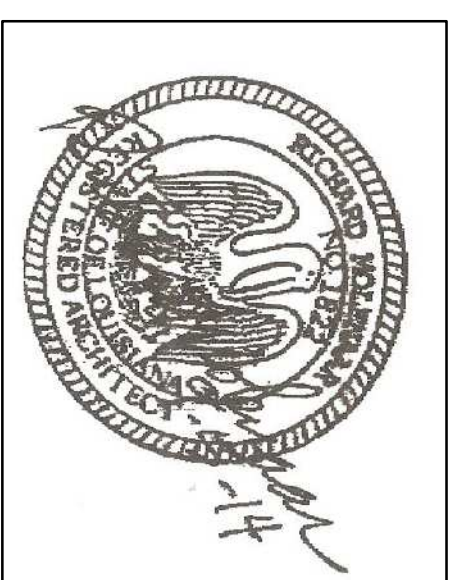

PROJECT NAME:
HOMER2
SUITES BY HILTON

W Maine Street West Monroe, Louisiana

SHEET TITLE:


Wall Sections

PROJECT NO. 13010
LATEST REVISION: FEB. 26, 2015

DRAWN BY: cm
CHECKED BY:

DATE: Sept 5, 2014

A502

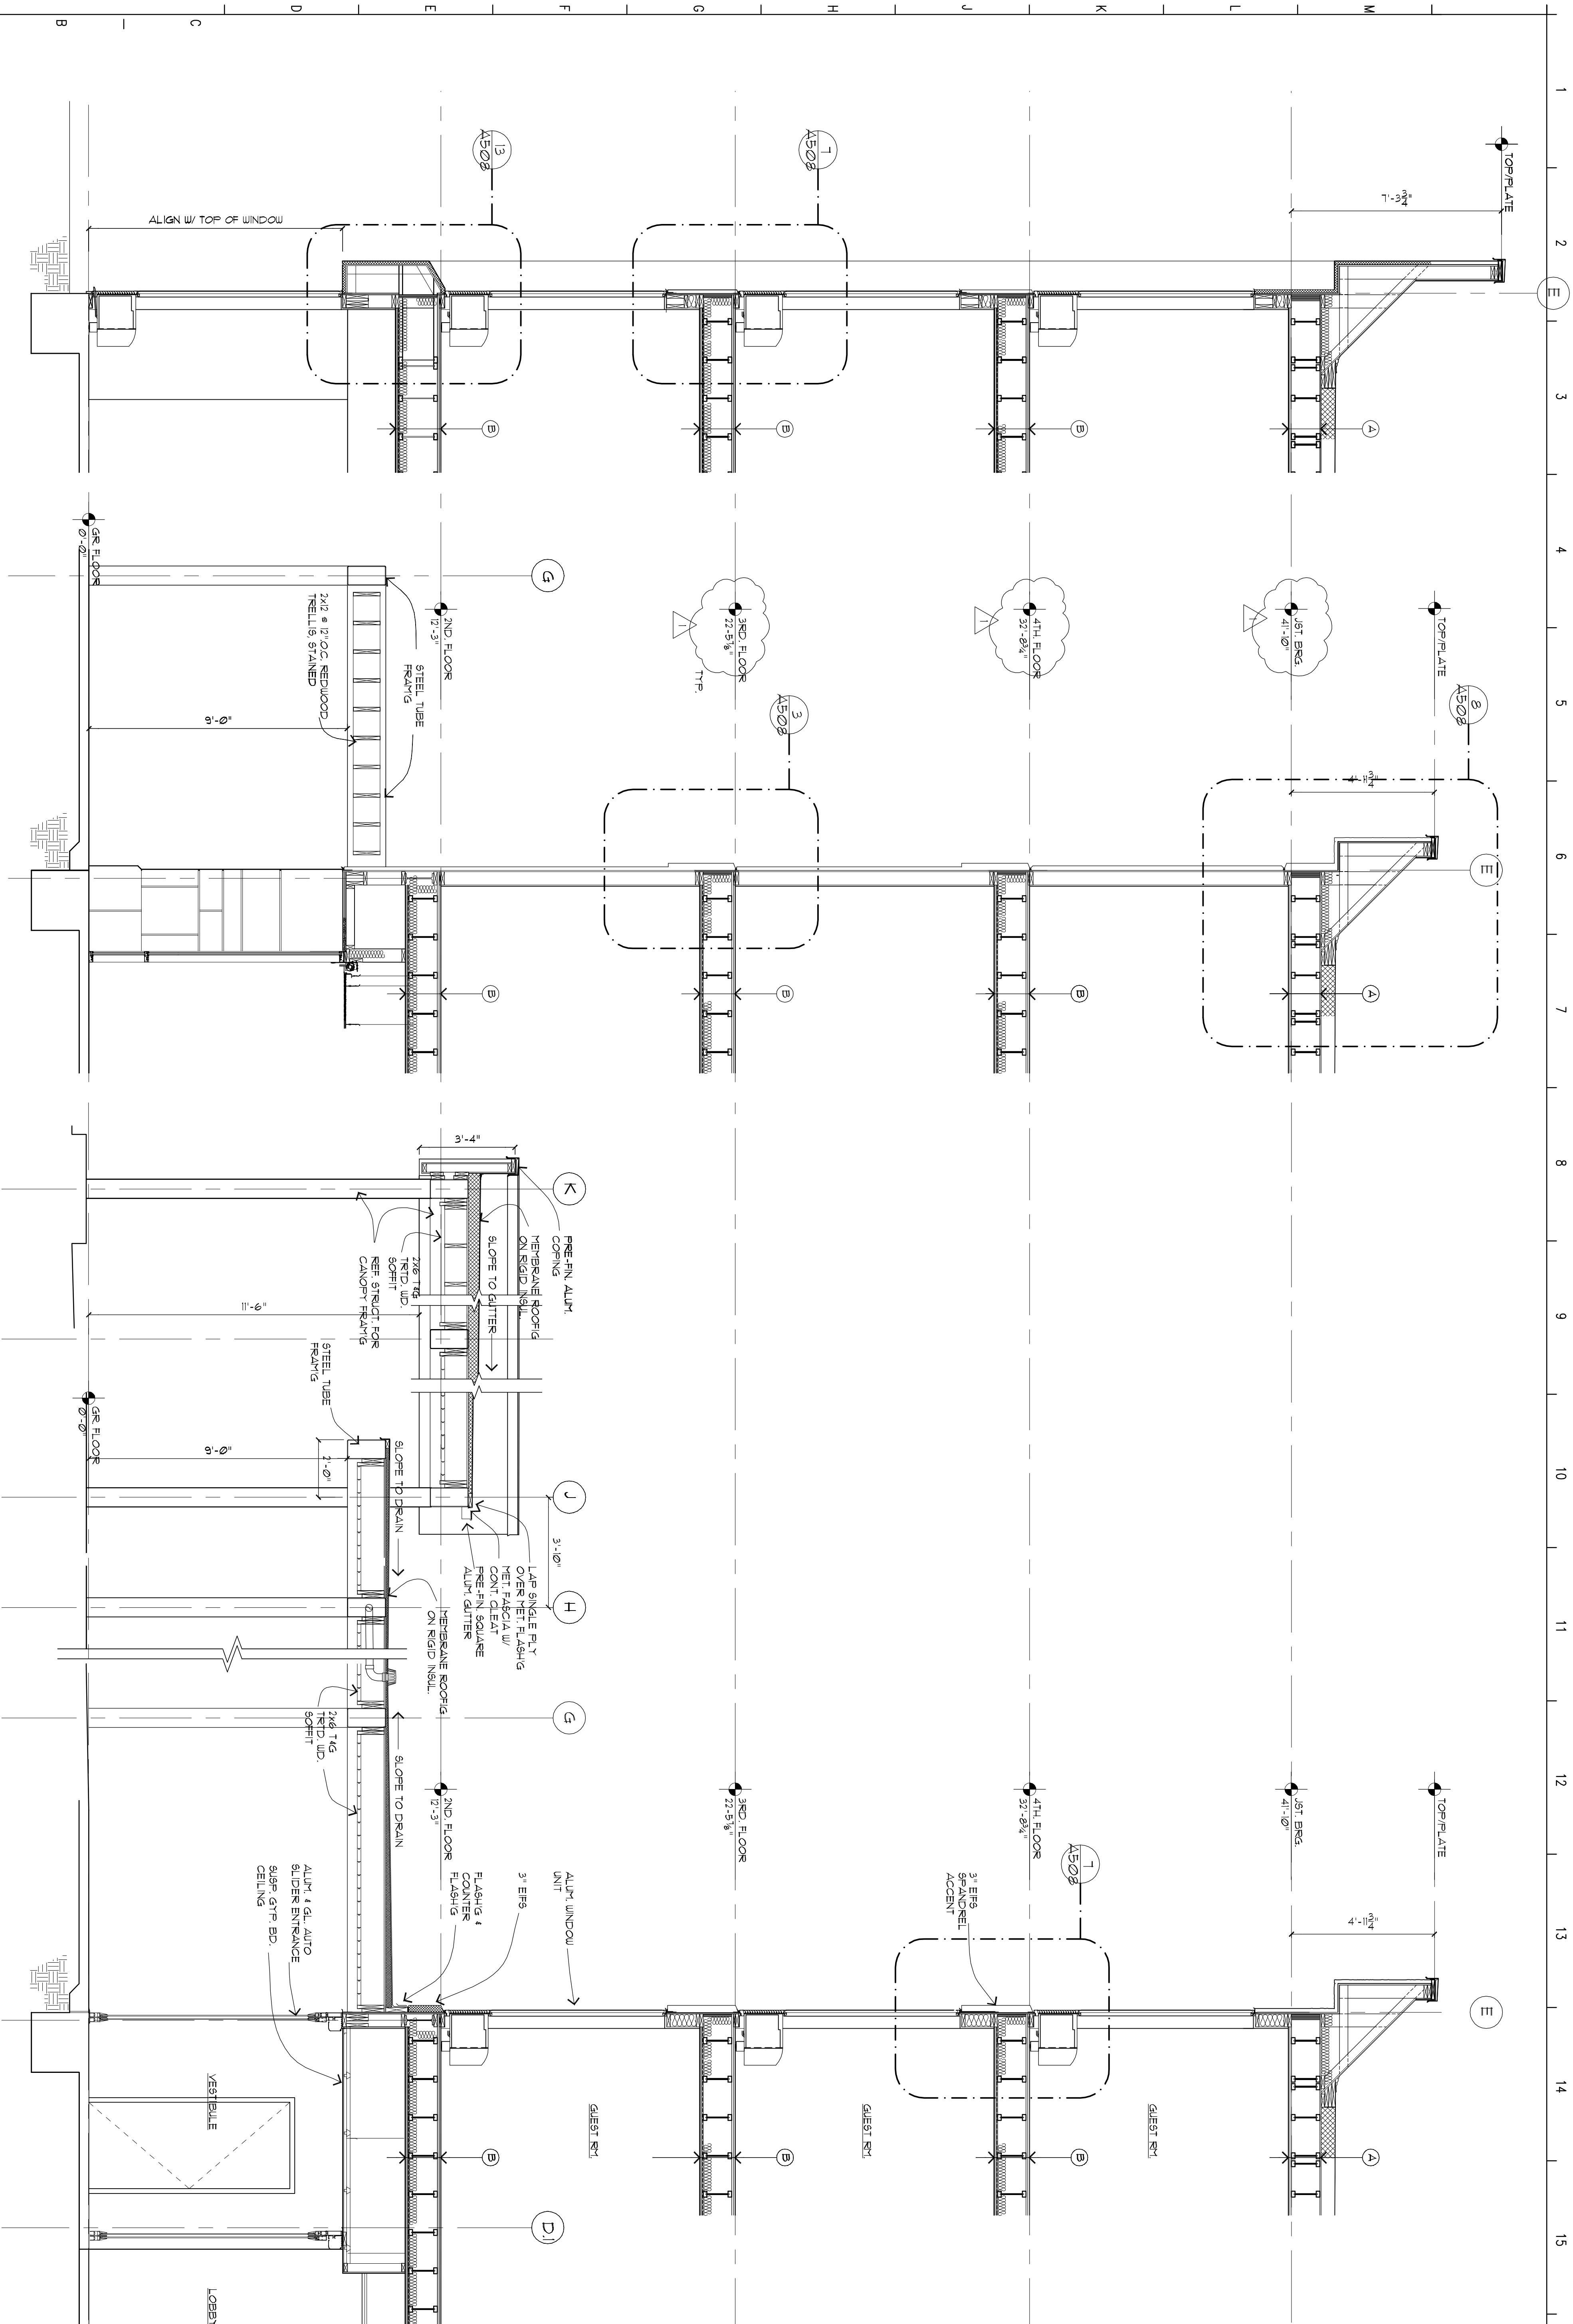

1 WALL SECTION
3/8" = 1'-0"

2 WALL SECTION
3/8" = 1'-0"

3 WALL SECTION
3/8" = 1'-0"