

SHEET TITLE:

Wall Sections

PROJECT NO.

13010

DRAWN BY:

ocj

CHECKED BY:

rm

DATE:

Sept 5, 2014


LATEST REVISION:

FEB 26, 2015

SHEET NUMBER:

A503

1

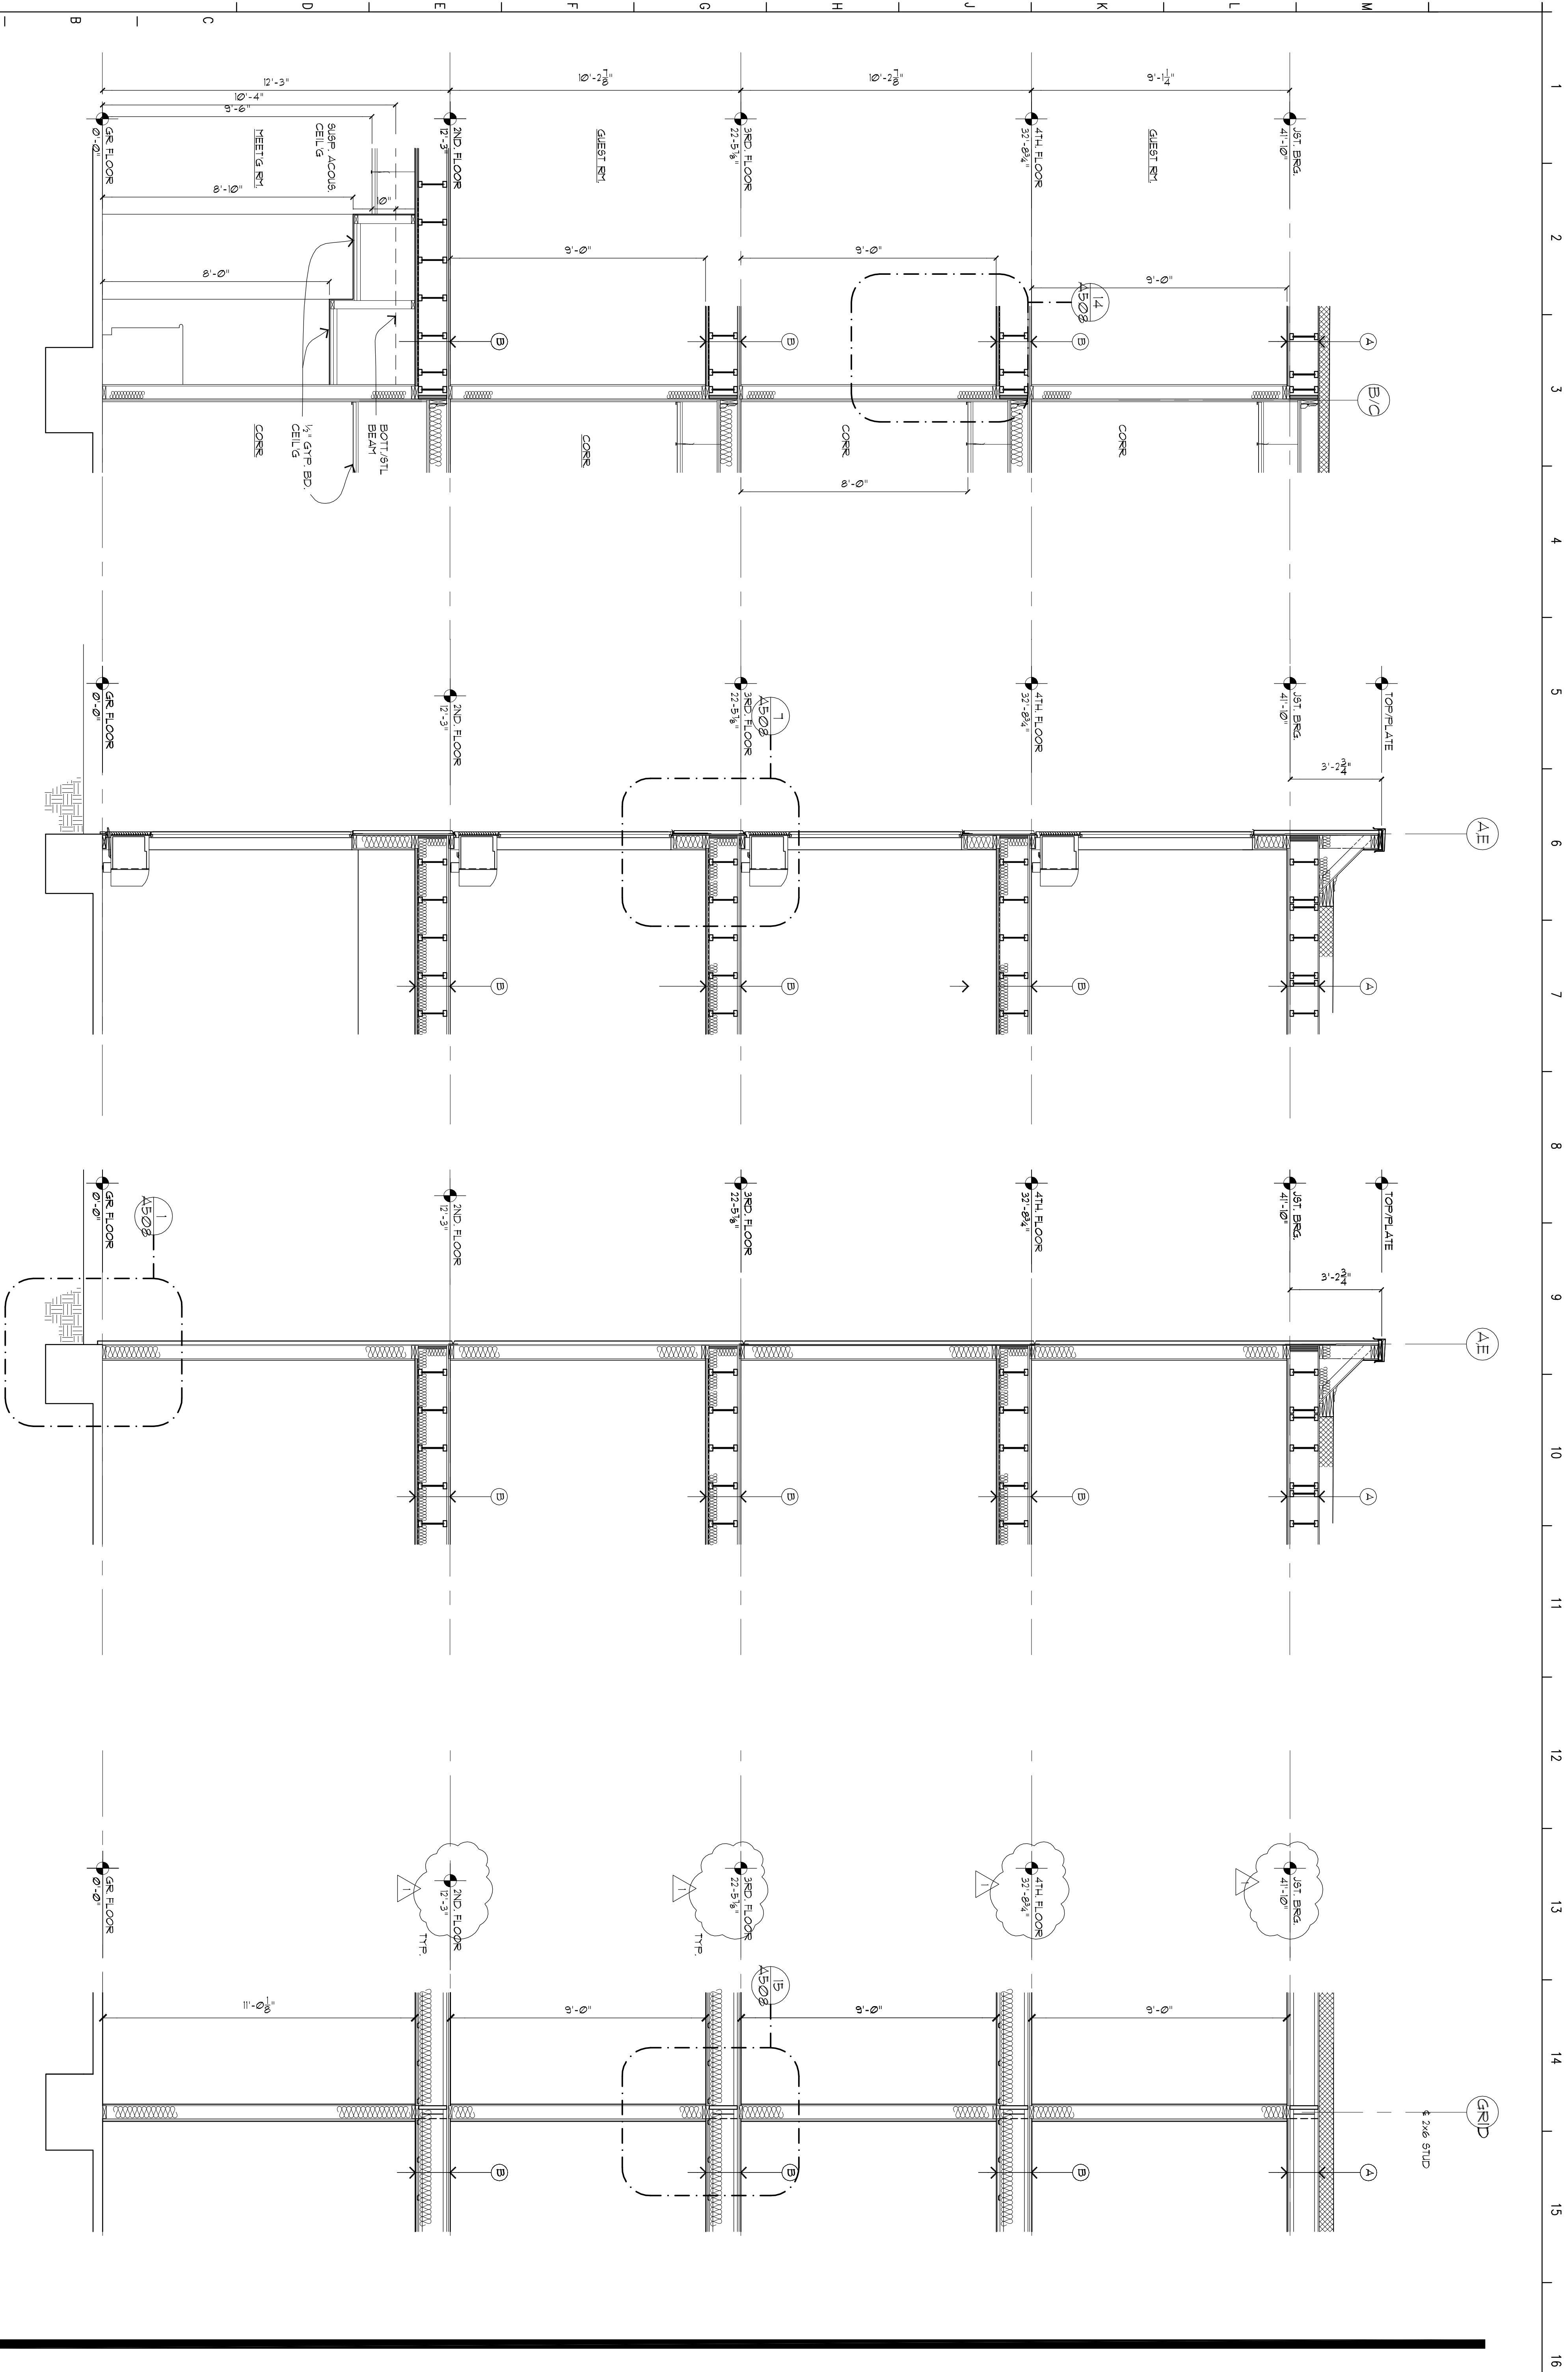

2 WALL SECTION

3 WALL SECTION

4 WALL SECTION