


Richard Molenaar
ARCHITECT

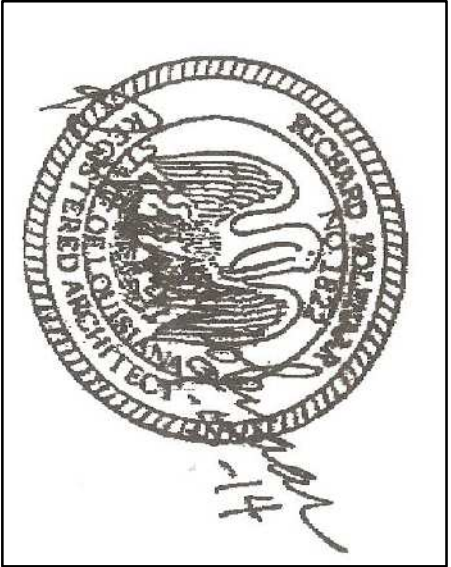


PROJECT NAME:
HOMER2
SUITES BY HILTON
W Maine Street West Monroe, Louisiana

SHEET TITLE:

Wall Sections

PROJECT NO.	LATEST REVISION:
13010	NOV 24, 2015
DRAWN BY:	CHECKED BY:
ocj	mm
DATE:	SHEET NUMBER:
Sept 5, 2014	A504

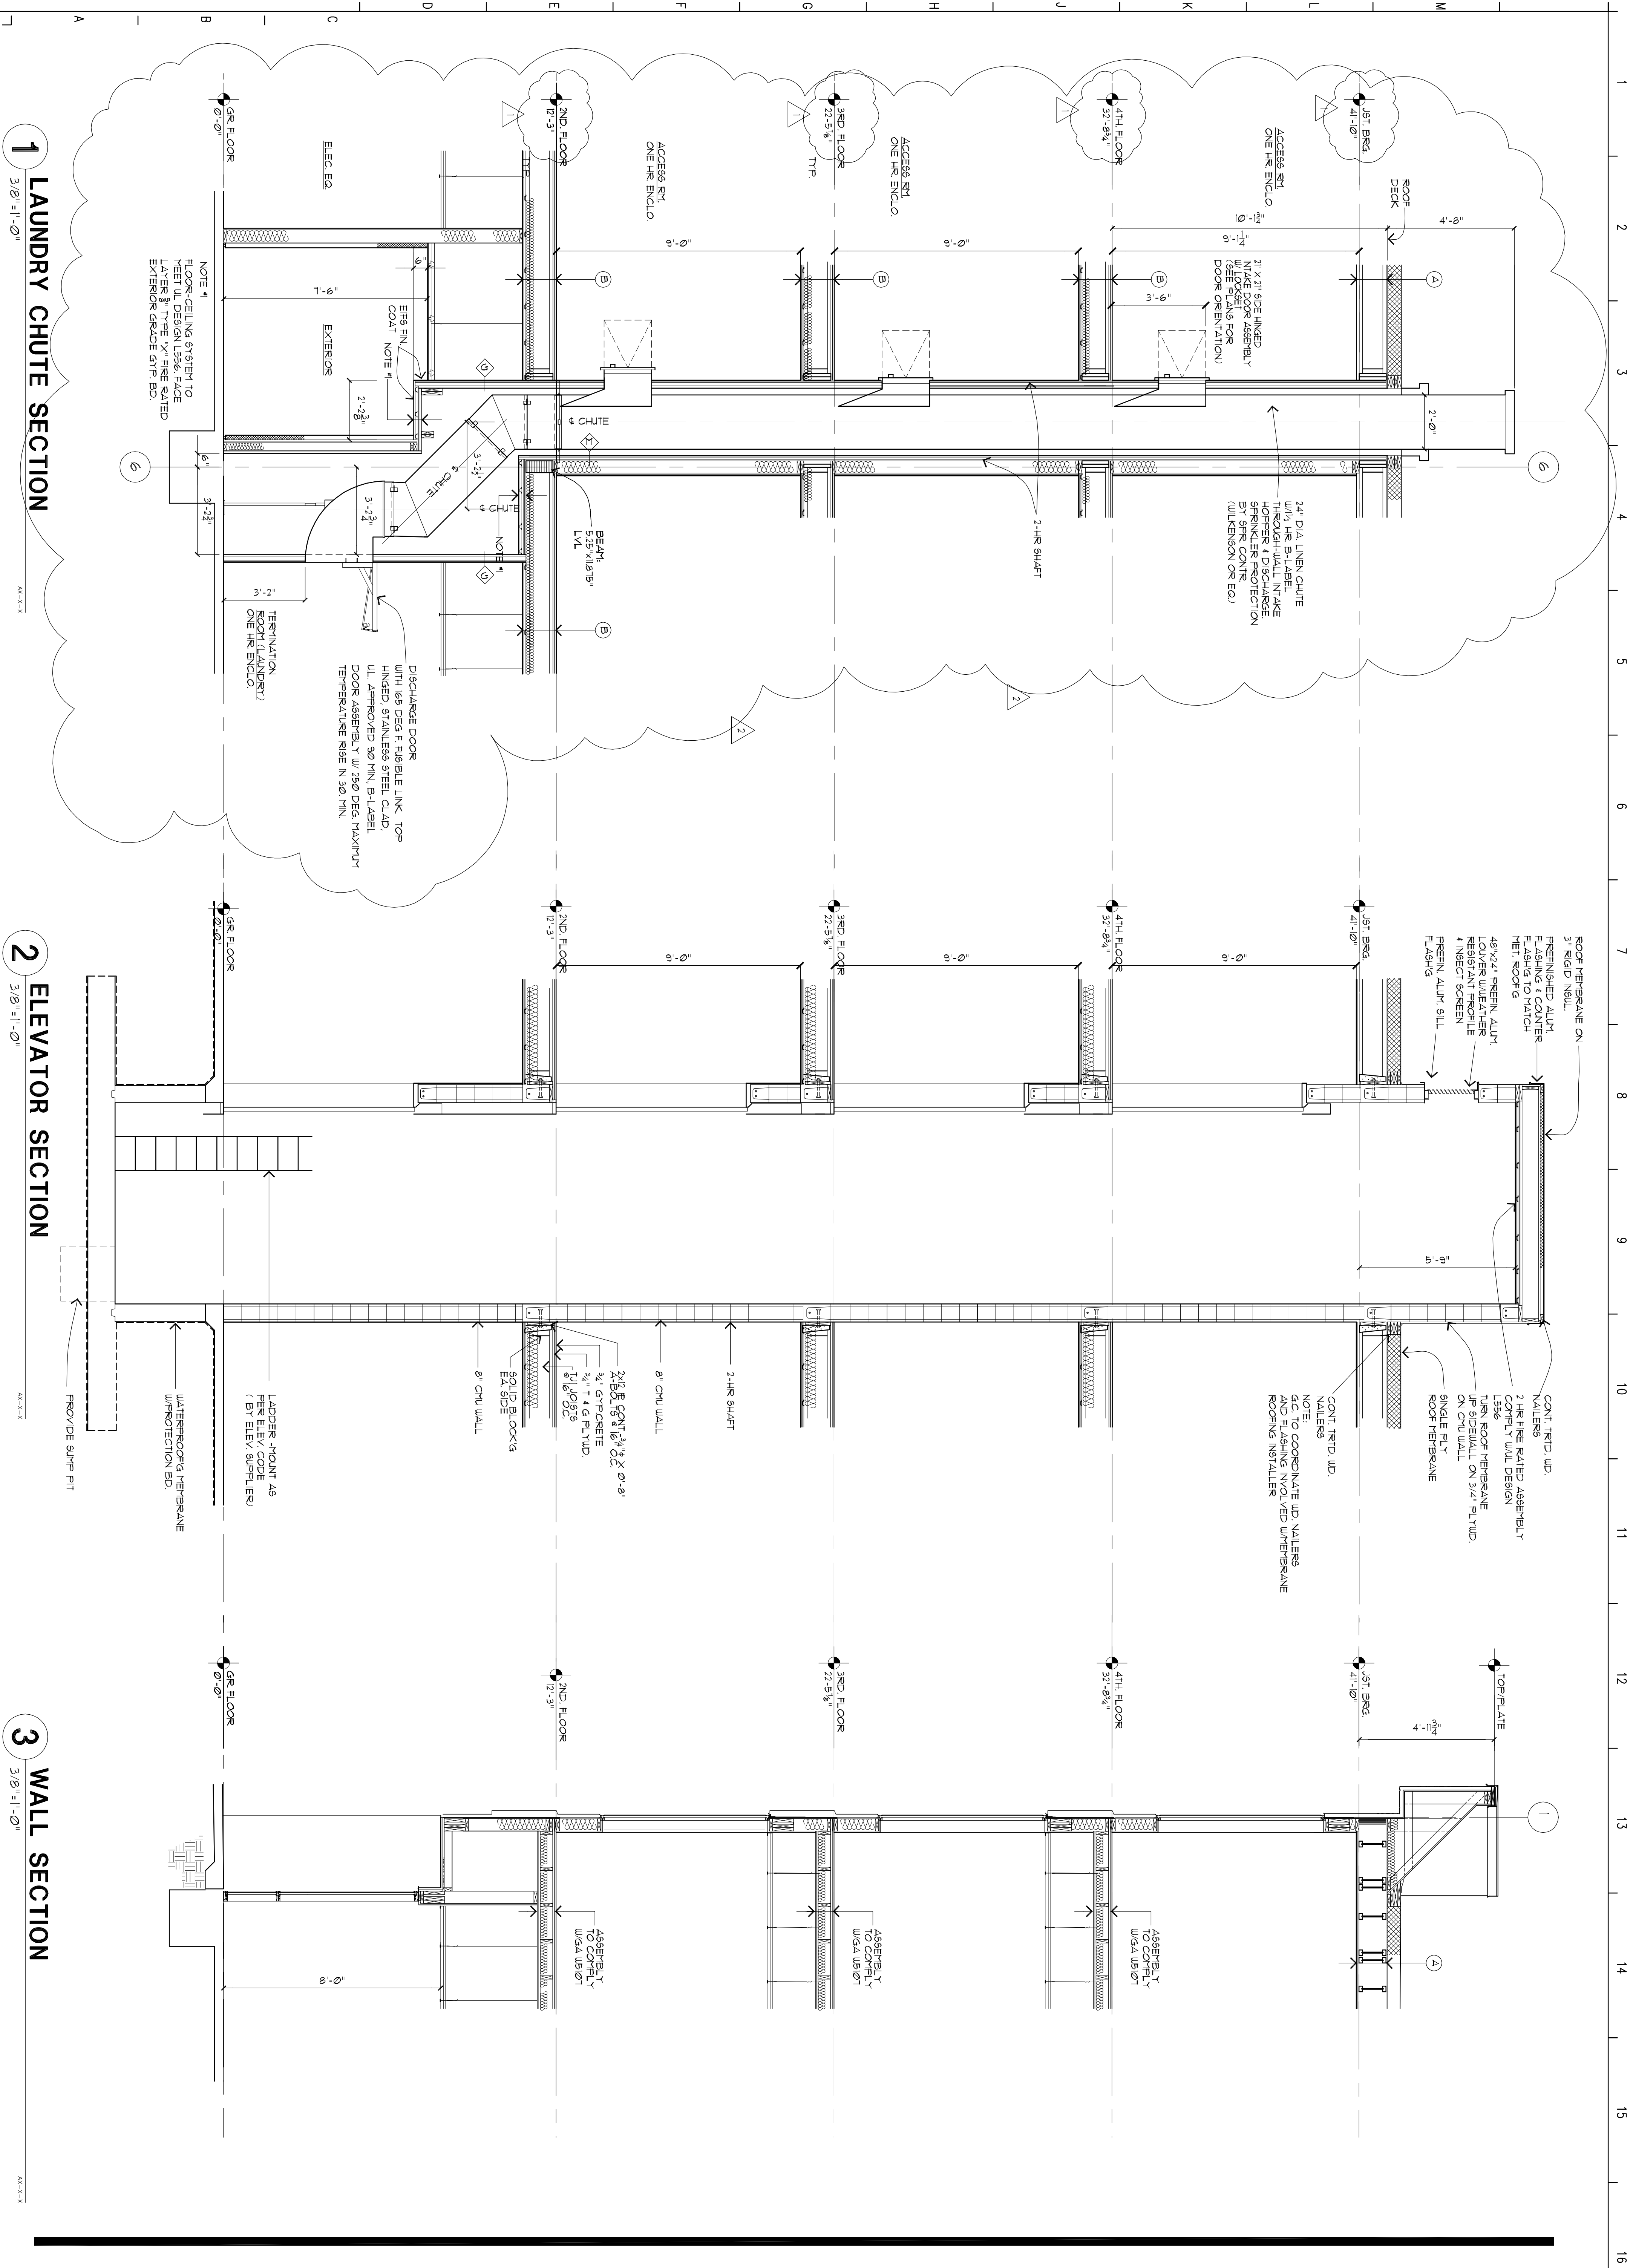

1 LAUNDRY CHUTE SECTION
3/8" = 1'-0"

2 ELEVATOR SECTION
3/8" = 1'-0"

3 WALL SECTION
3/8" = 1'-0"