


Richard Molenaar
ARCHITECT

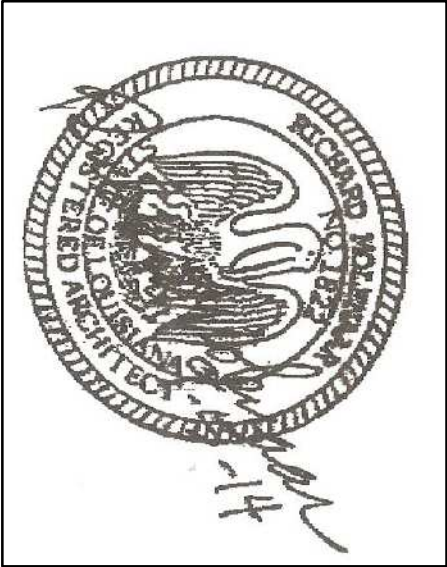

PROJECT NAME:

HOMER2
SUITES BY HILTON

W Maine Street West Monroe, Louisiana

SHEET TITLE:

Wall Sections

PROJECT NO.	13010	LATEST REVISION:	
DRAWN BY:	ocj	CHECKED BY:	fm
DATE:	Sept 5, 2014	SHEET NUMBER:	A505


13010



1 WALL SECTION

2 WALL SECTION

3 STAIR NO. 2 SECTION

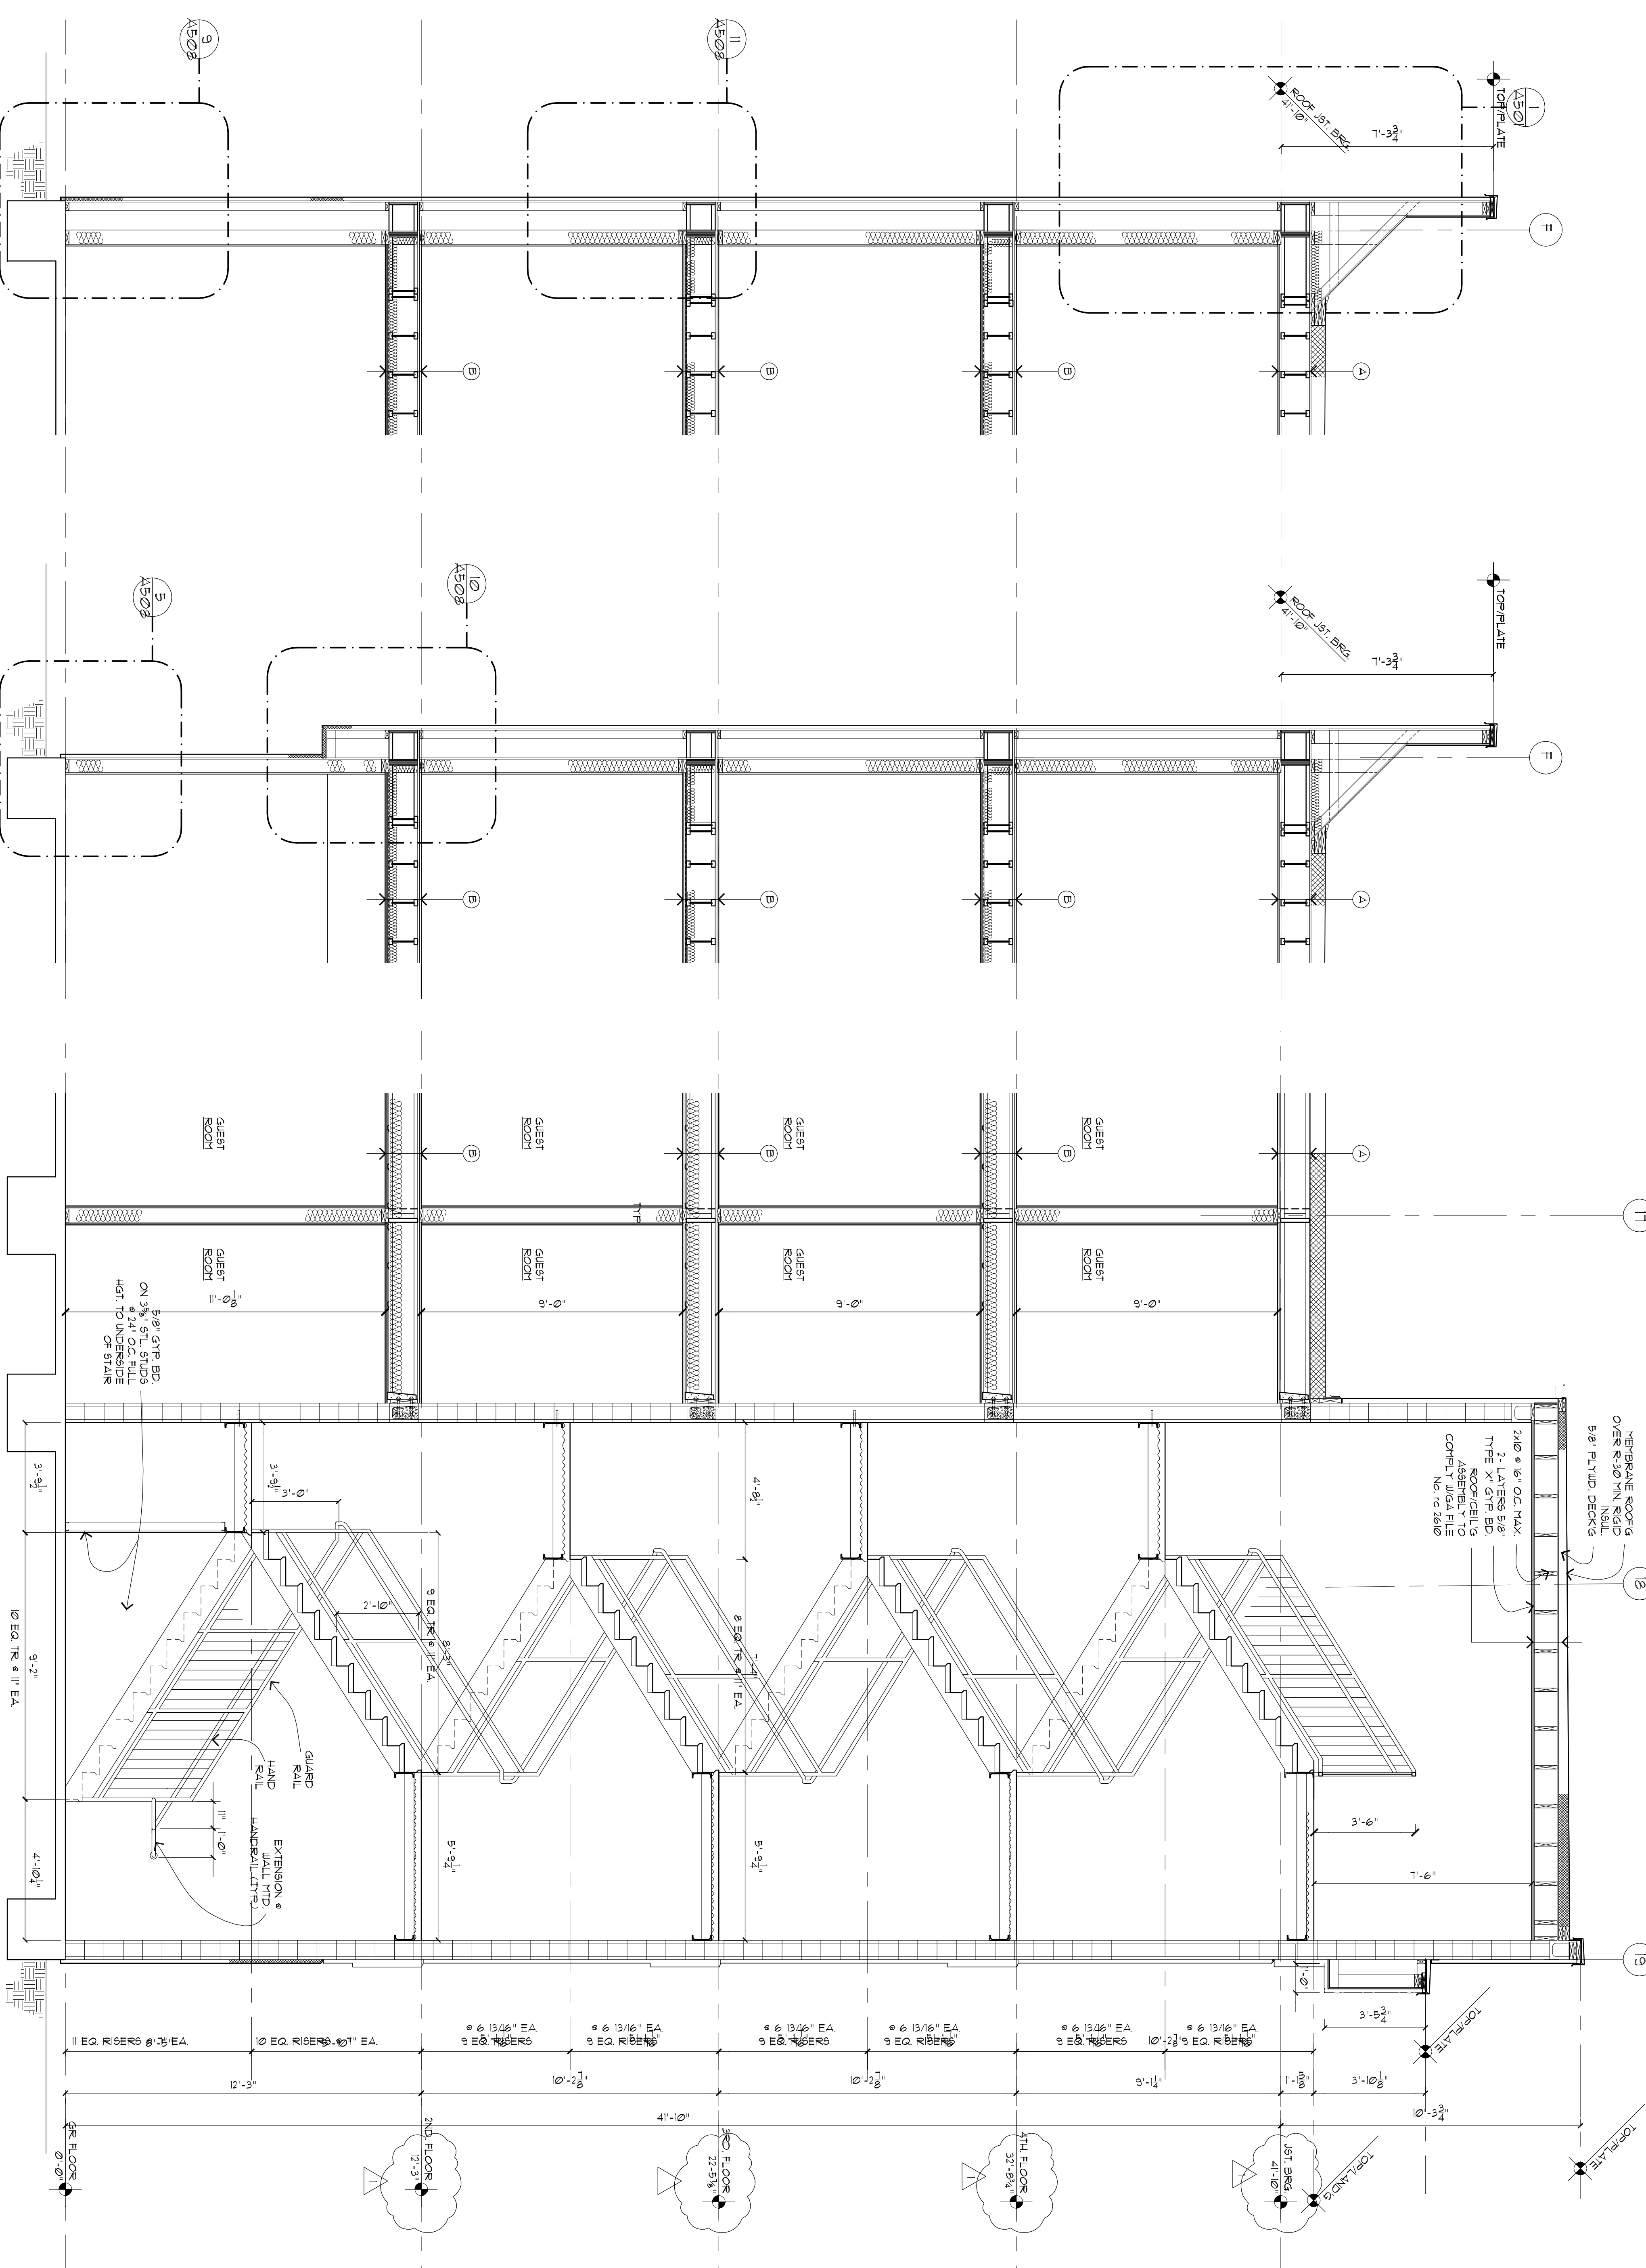

A505