


Richard Molenaar
ARCHITECT

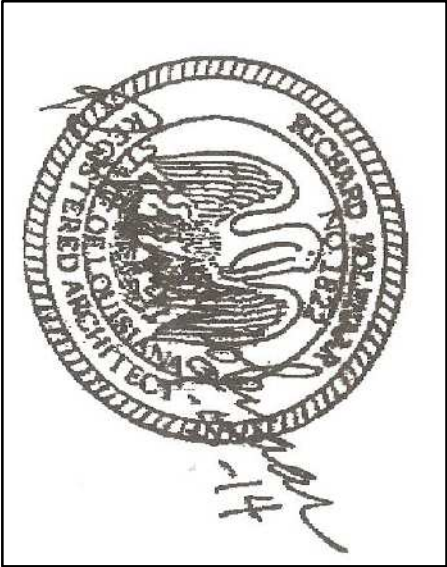

PROJECT NAME:

HOMER2
SUITES BY HILTON

W Maine Street West Monroe, Louisiana

SHEET TITLE:


Wall Sections

PROJECT NO. 13010
LATEST REVISION: FEB 26, 2015


DRAWN BY: ccj
CHECKED BY: fm

DATE: Sept 5, 2014


A507

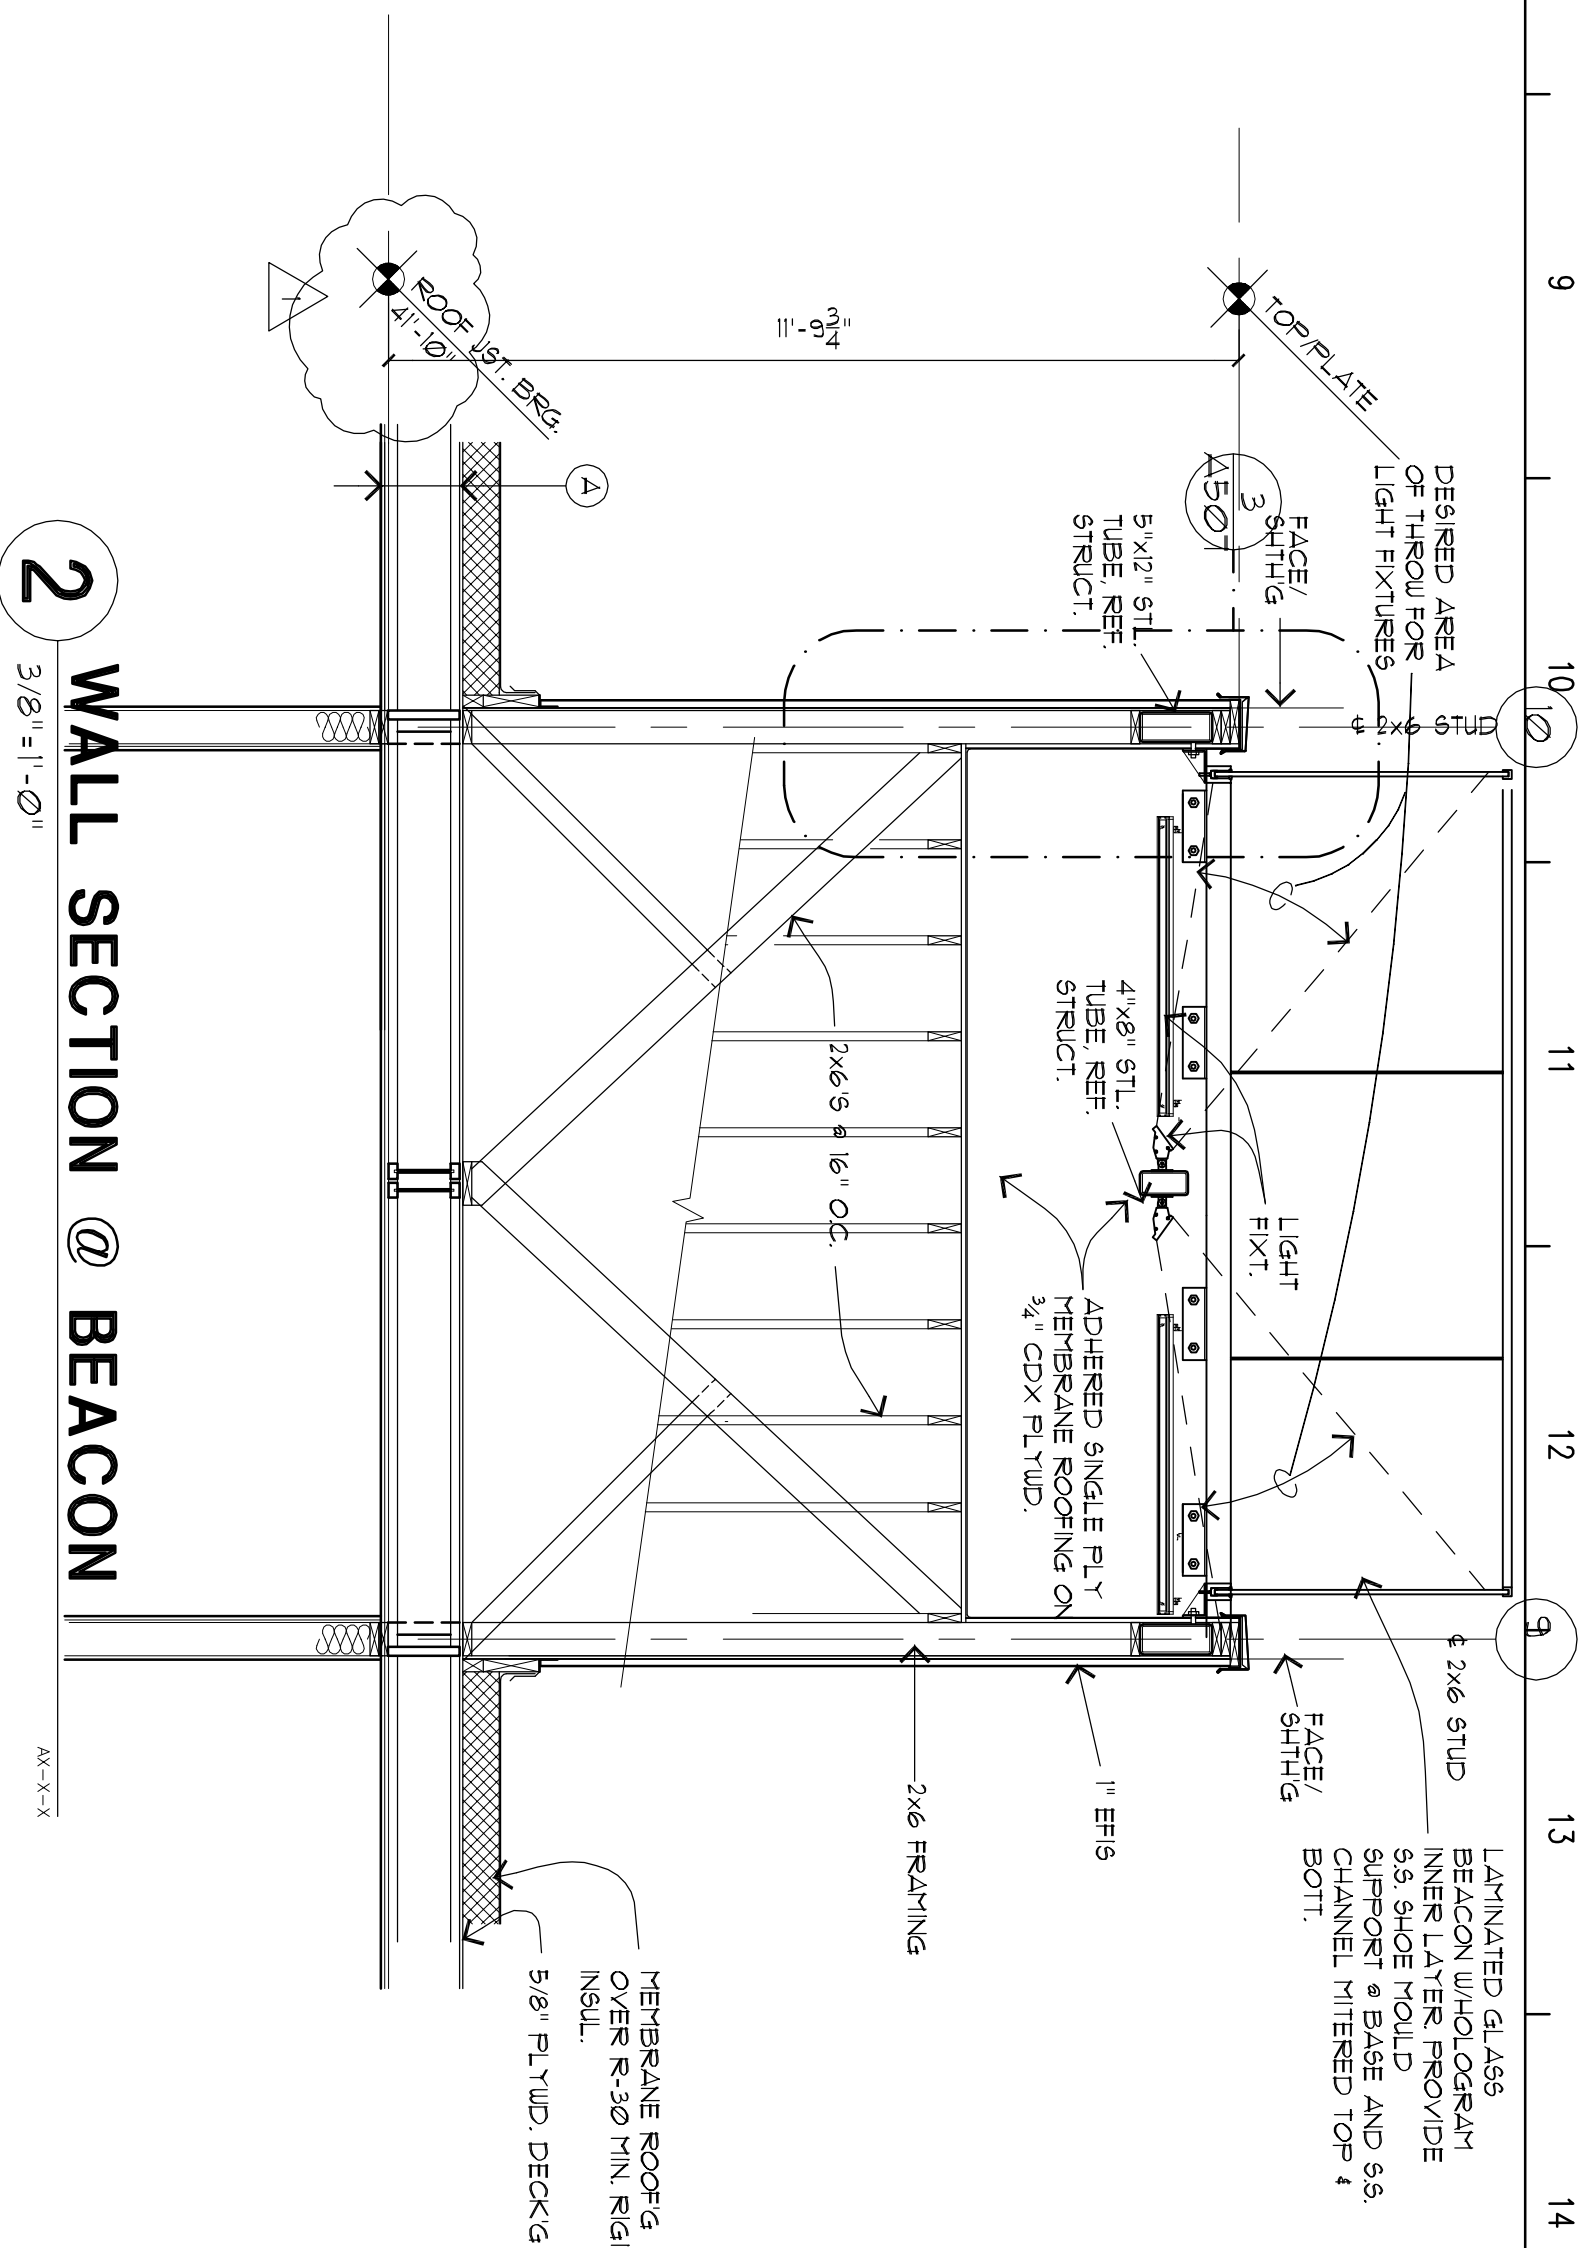

2 WALL SECTION @ BEACON
3/8" = 1'-0"

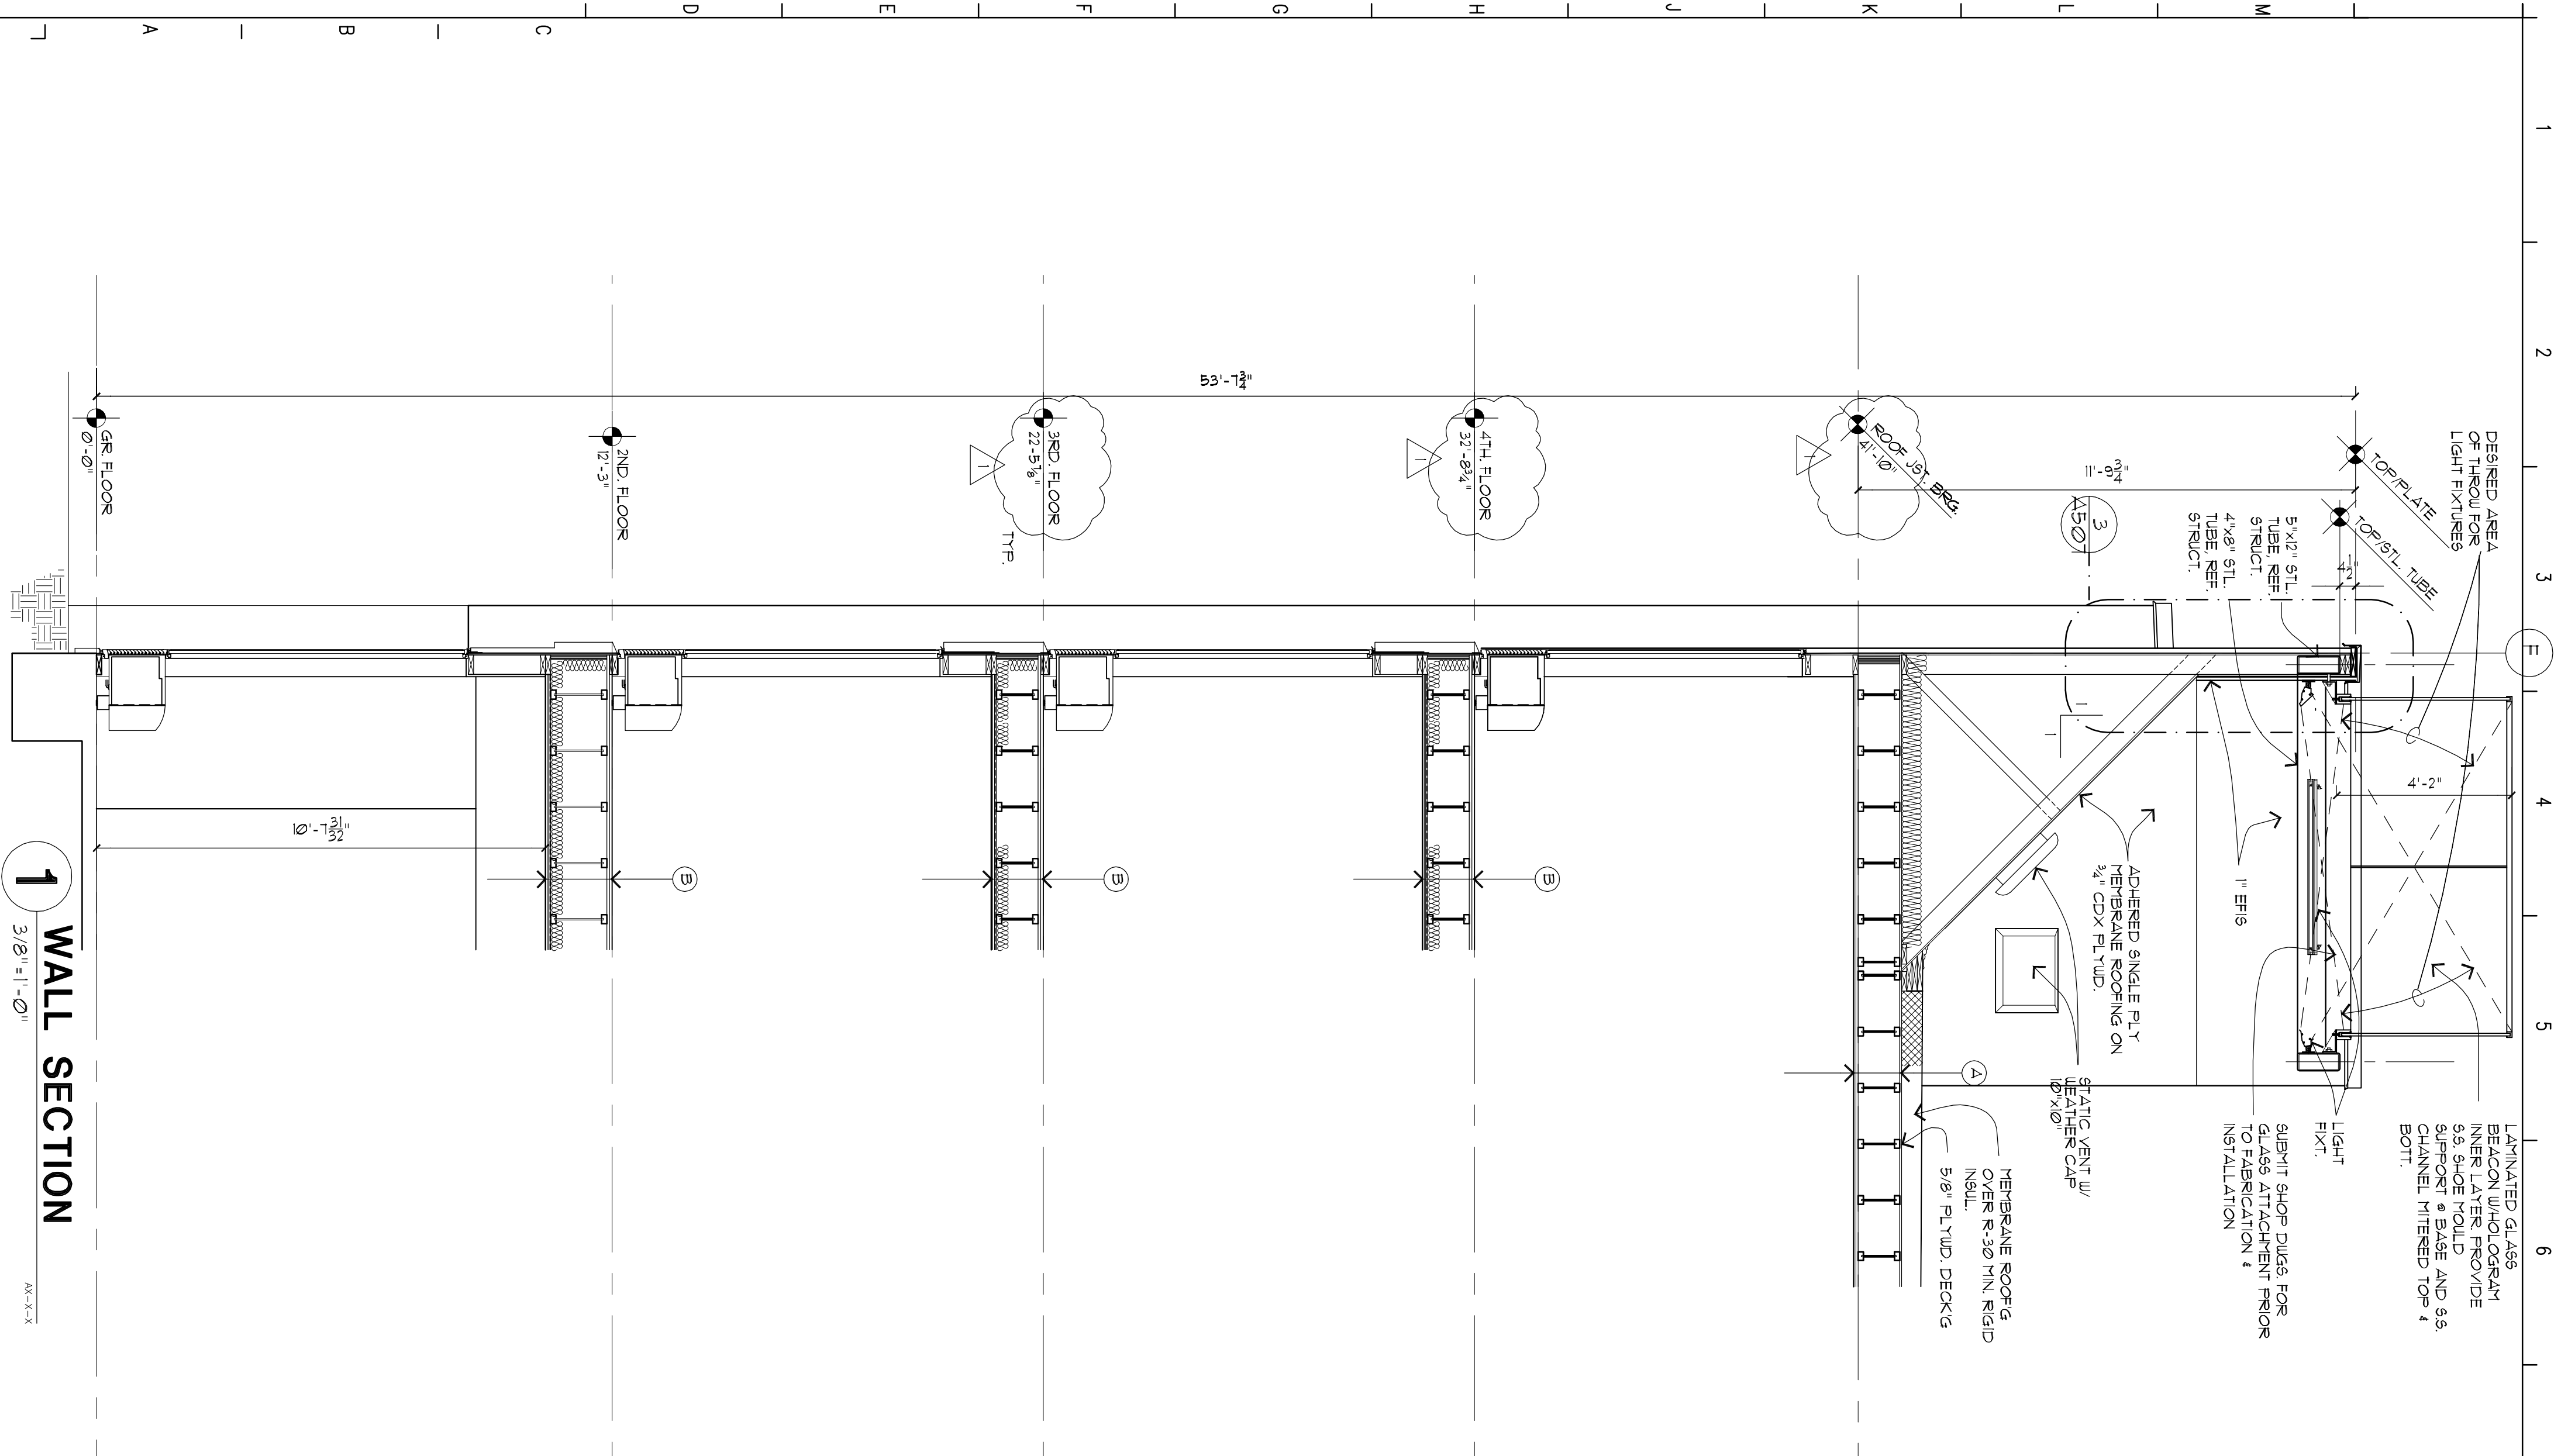

1 WALL SECTION
3/8" = 1'-0"

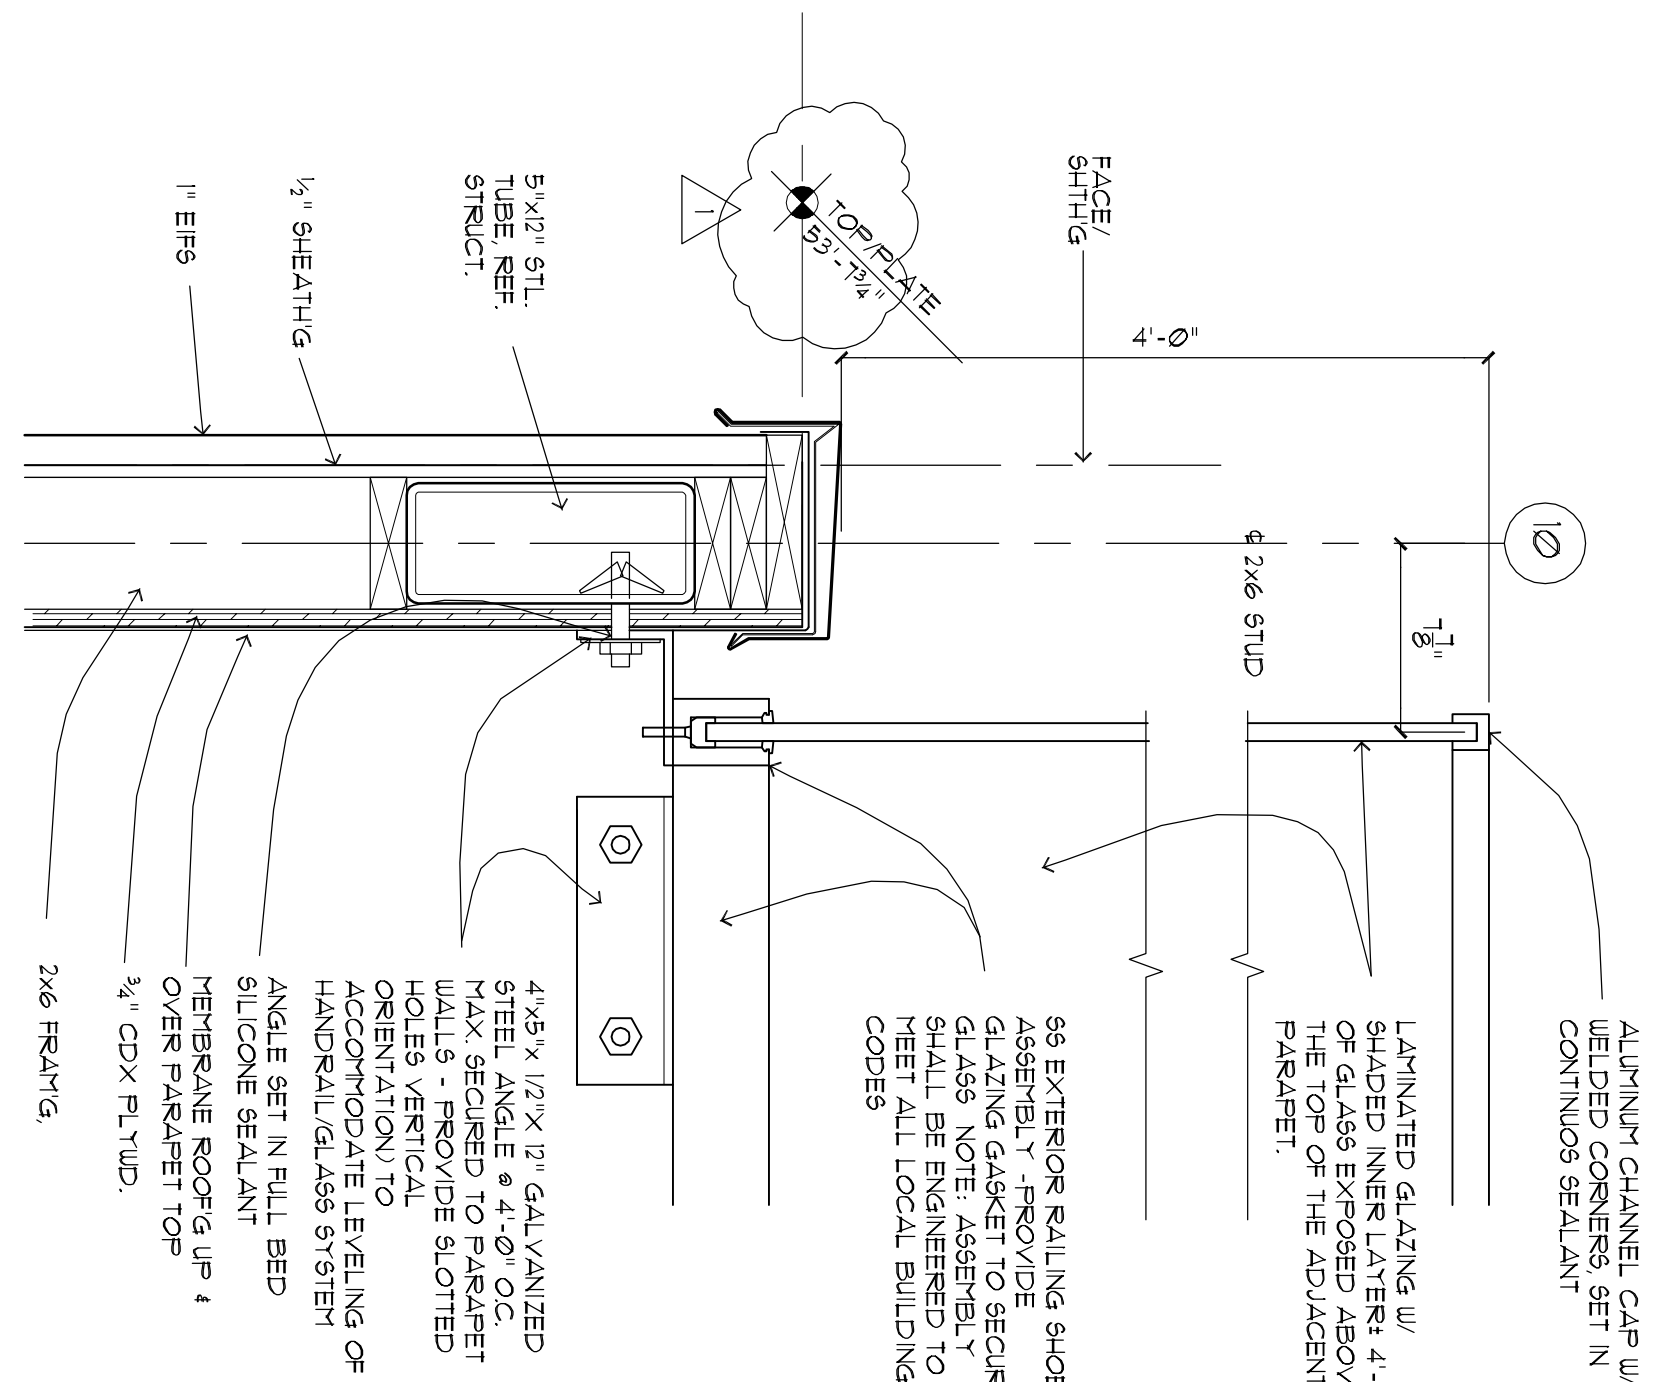

1 BEACON CONNECTION DETAIL
1/2" = 1'-0"