



M
L
K
J
H
G
F
E
D
C
B
A

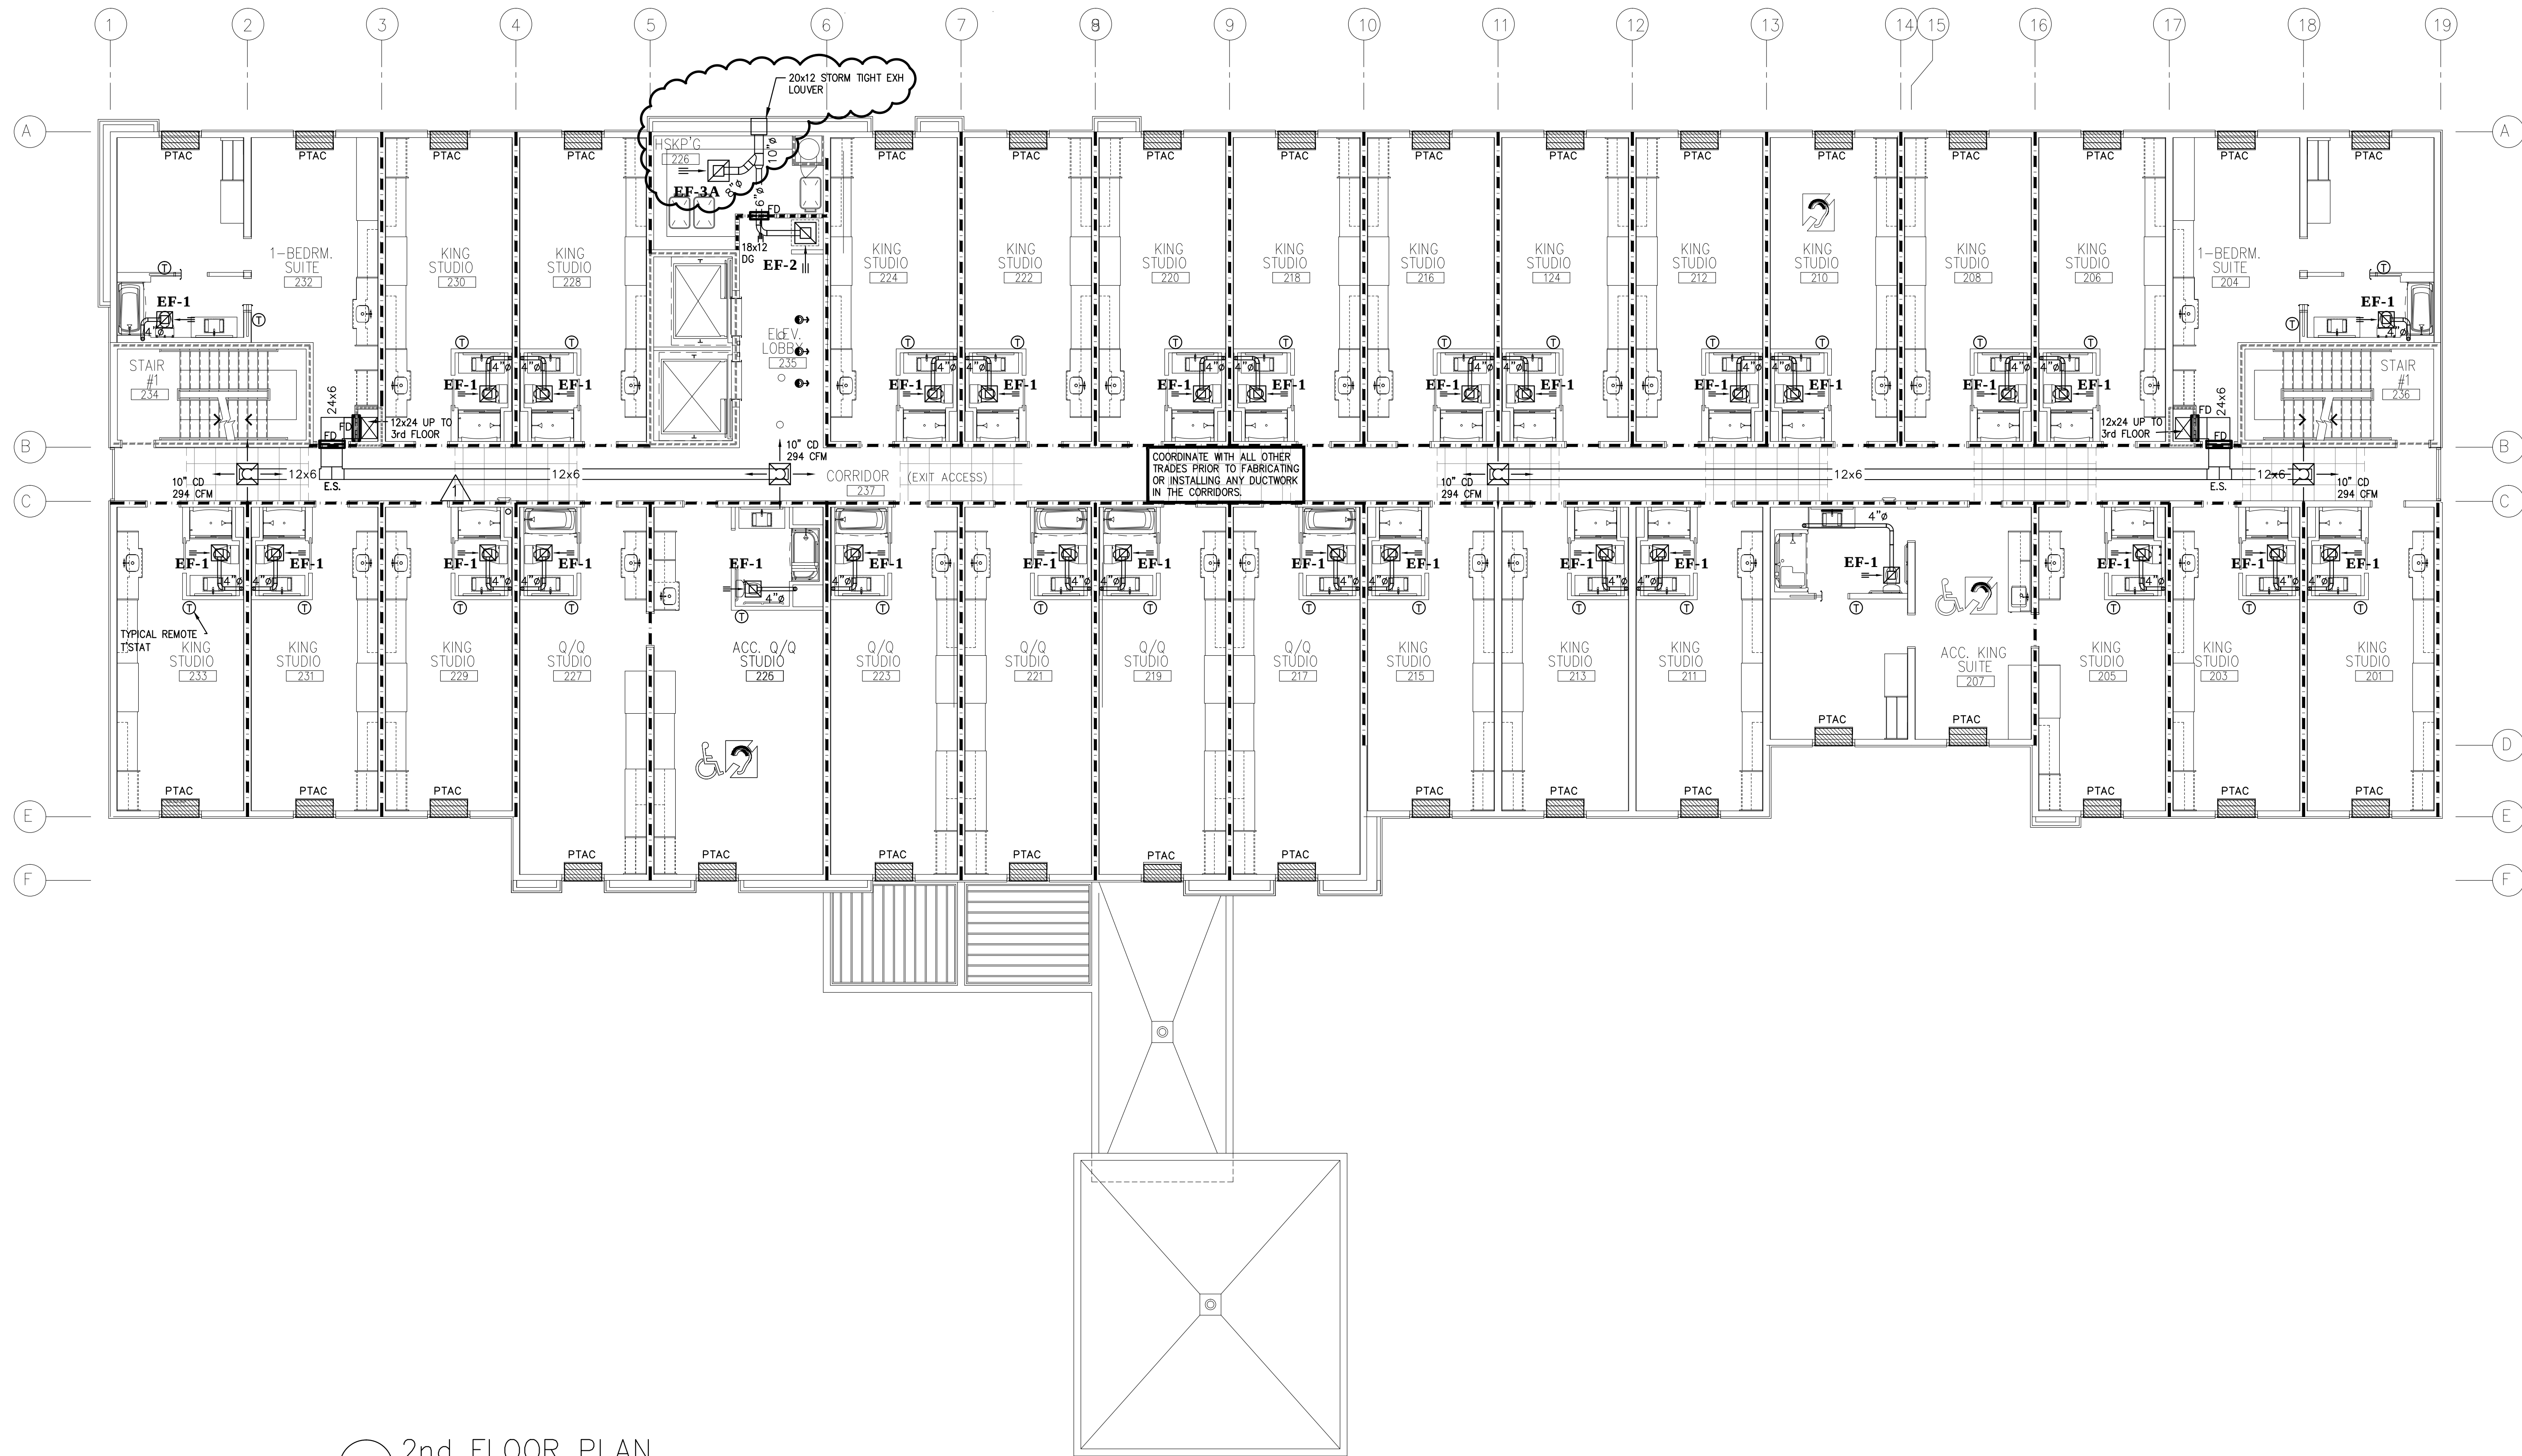


2nd FLOOR PLAN
1/8"=1'-0"

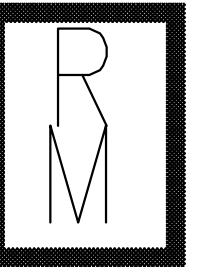


Richard Molenaar

ARCHITECT

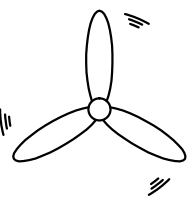

Hertter Mechanical Services

Ryan J. Hertter, P.E., LEED AP
4700 WILD FERN DR
Bartlett, TN 38135
(662) 890-4220

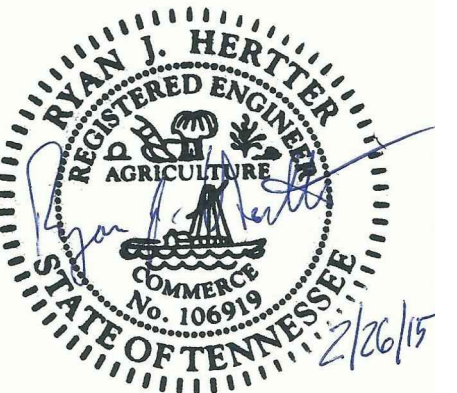

PROJECT NAME:



W Mane Street West Monroe, Louisiana

SHEET TITLE:

2nd FLOOR MECHANICAL

PROJECT NO.

13010

LATEST REVISION:

02-26-15

2

DRAWN BY:

RP

CHECKED BY:

RJH

SHEET NUMBER:

M102

DATE:

NOV. 12 2014