



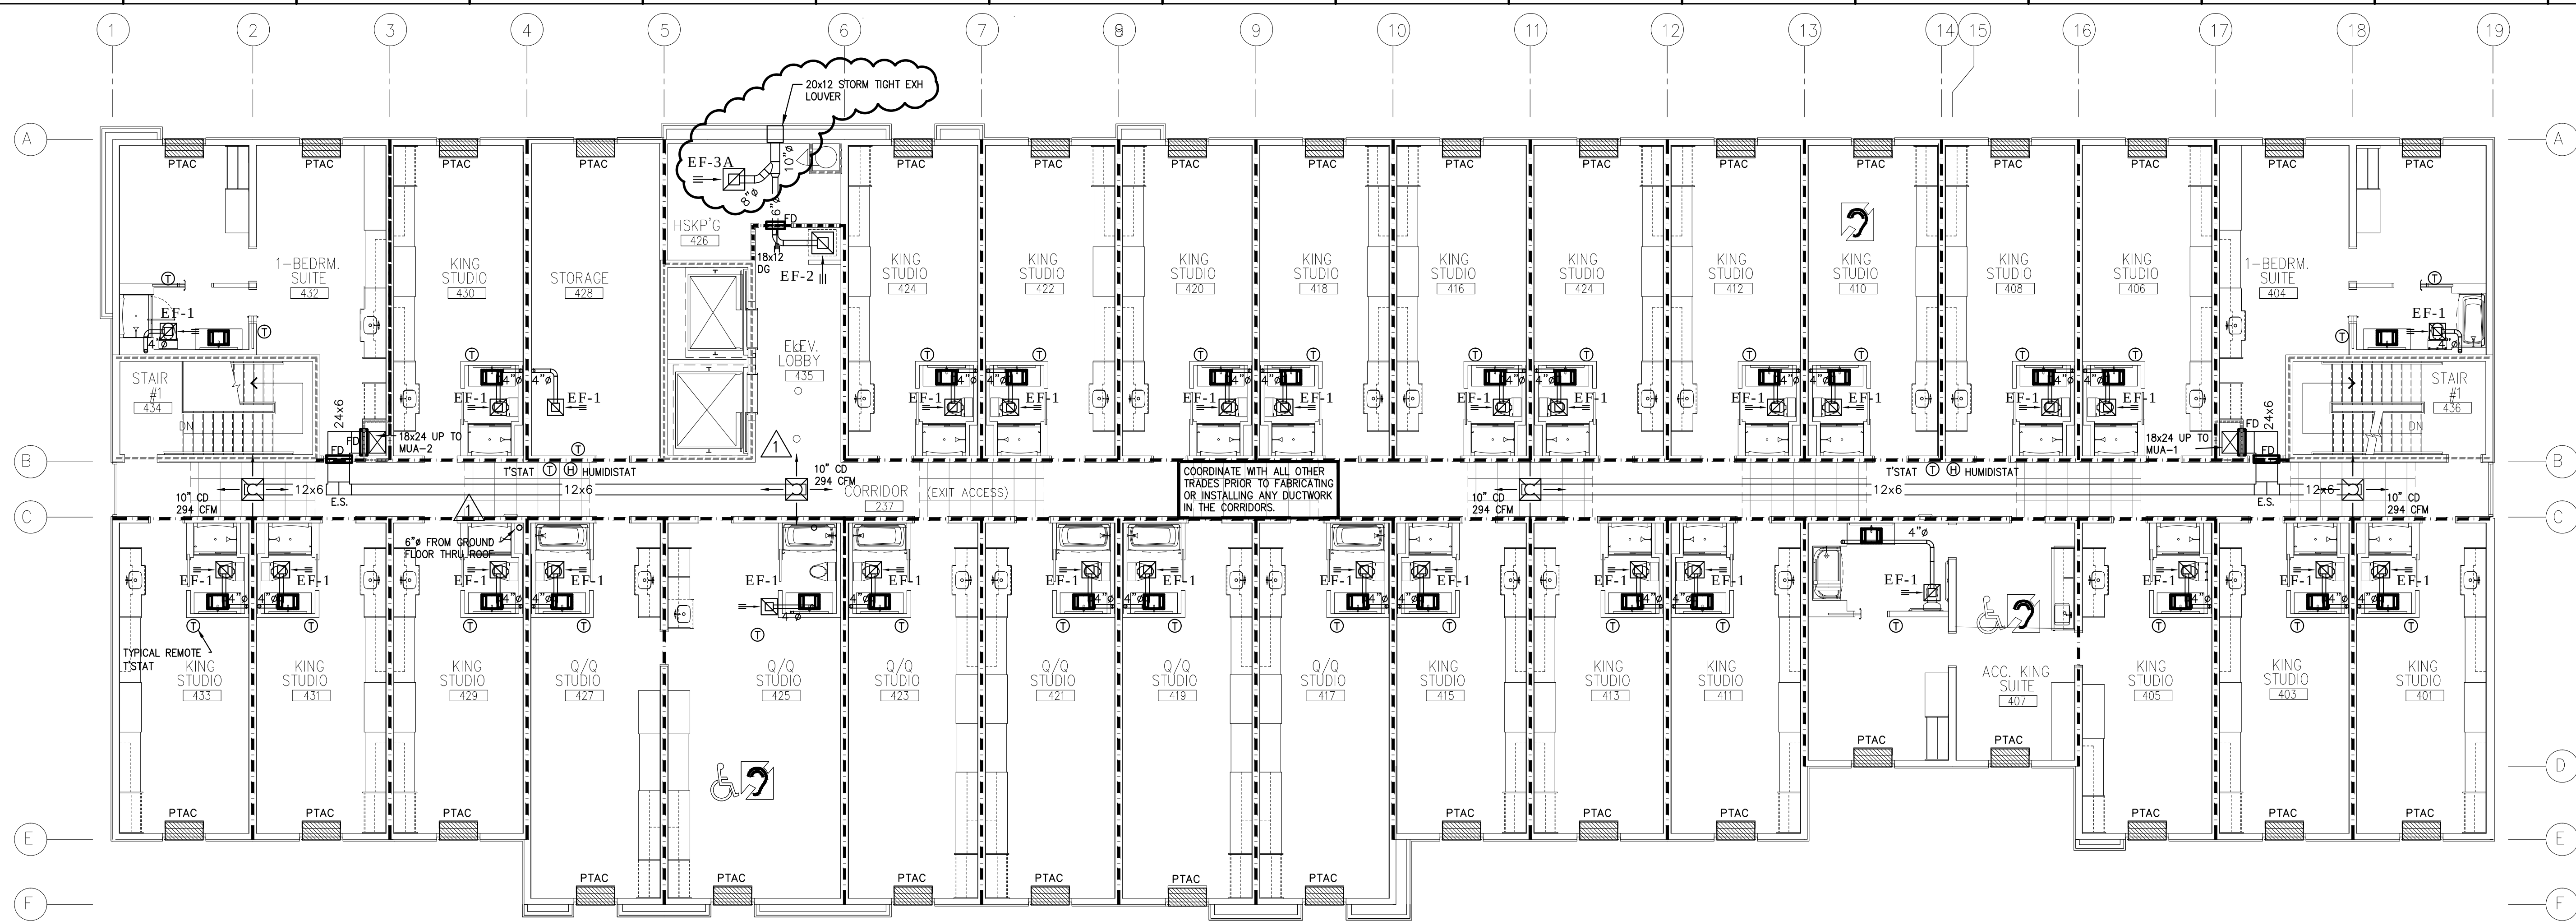


4th FLOOR PLAN

1/8"=1'-0"

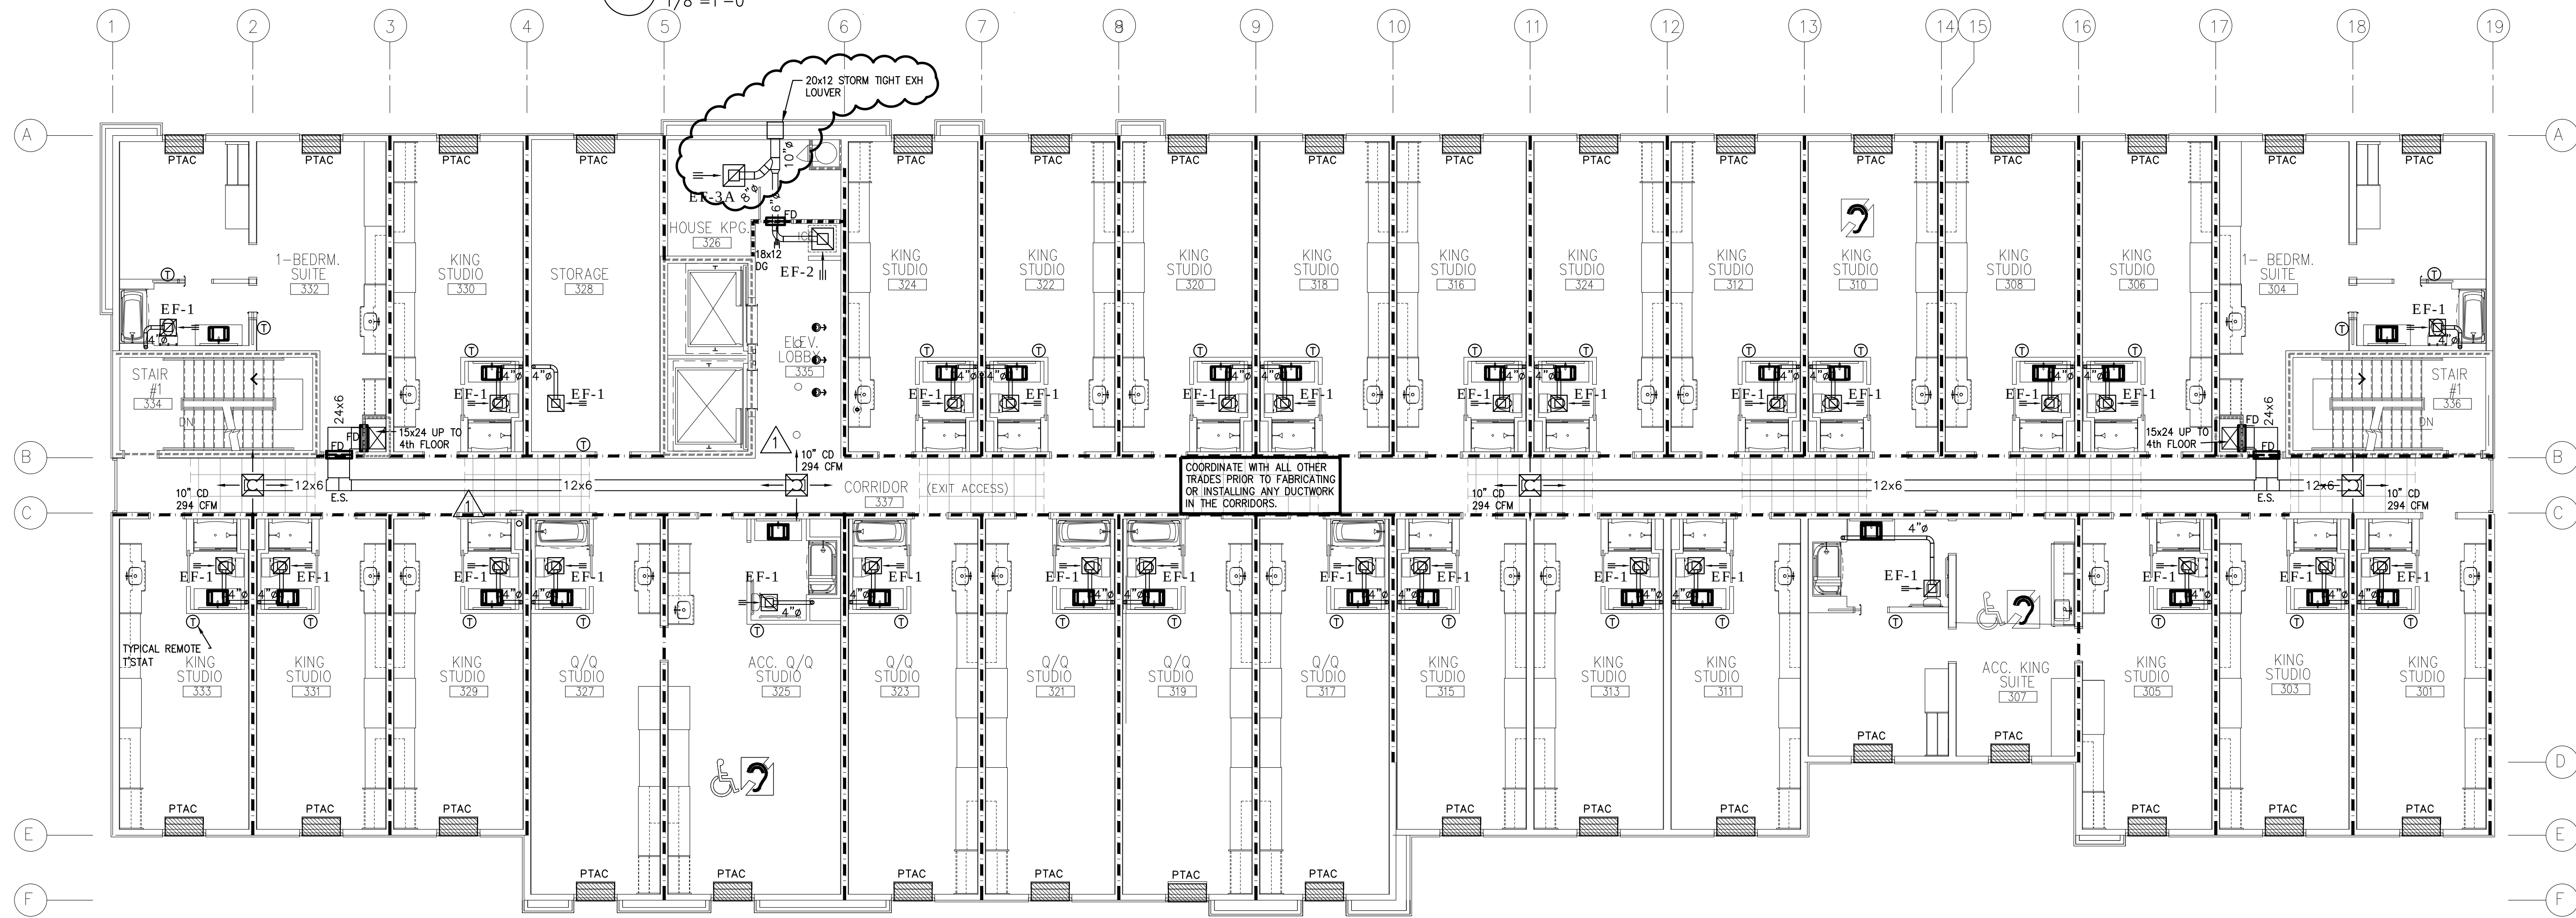


3rd FLOOR PLAN

1/8"=1'-0"

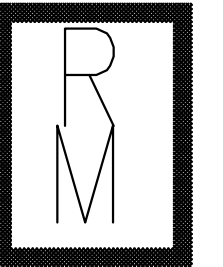

Richard Molenaar

ARCHITECT

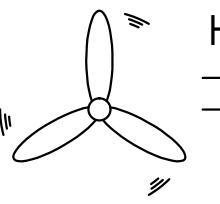

Hertter Mechanical Services

Ryan J. Hertter, P.E., LEED AP
4700 WILD FERN DR
Bartlett, TN 38135
(662) 890-4220



PROJECT NAME:

HOME2
SUITES BY HILTON

W Mane Street West Monroe, Louisiana

SHEET TITLE:

3rd & 4th FLOOR MECHANICAL

PROJECT NO.

13010

LATEST REVISION:

02-26-15

DRAWN BY:

RP

CHECKED BY:

RJH

SHEET NUMBER:

M103

DATE:

NOV. 12 2014