Reference Marriott Interior finish index for
Courtyard Finish Specifications

100 _____ Room Number

Room Name _____ Room Name

A/1/A/1

Ceiling Finish

Wall Finish

Floor Finish

Floor Finish

- A. Inlaid Set, Decorative Porcelain Tile
- B. Thin Set, Decorative Porcelain Tile
- C. Carpet, and Pad
- D. Carpet- Direct Glue Down
- E. Vinyl Composition Tile
- F. Wood grain Look Porcelain Tile-36"x36"
- G. Epoxy Resin Over Concrete
- H. Level Loop carpet Tile
- J. Ceramic Tile 2'x2'
- K. Ceramic Tile 12"x12"

1. 4" Vinyl
2. Porcelain Tile 4"x12"
3. 4" Carpet w/Top Binding Edges
4. Ceramic Tile 6"x6"
5. Porcelain Tile 13"x6"
6. Wood Base
7. Ceramic Tile 6"x6"
8. None Required

- A. Painted Gyp. Bd. (Eggshell Oil Base Enamel)
- B. Ceramic Tile
- C. Vinyl Wallcovering

1. Painted Gyp. Bd. (Smooth Finish) Collected by [unclear] [unclear]


1. Casted by men's designer.
2. Sump. Panel System by Certain Teed Corp. Hocoli/Casimere 341-450. Color: White 2 x 24 x 14. Regular Lay-in for 31/6" Grid.
3. Sump. Panel System by JGS Interiors, Inc. Pattern: 56291 Clean Room Clear/Alpina 24" x 24" x 14" Lay-in Panels Color: Crane Composites, Inc. Mod. Sangrid II Fiberglass Color: White
4. Textured, acrylic based spatter-down finish to meet franchisor and/or Quaker specifications.




SHEET TITLE:  4 3/5/2013 RT NAME(ING. EXT.)
 3 3/13/2013 ROOM NAMES/SHOWERS
 2 2/6/2013 ROOM NAMES

PROJECT NO.	09018	GR ENTR	LATEST REVISION:	12/2/2011	SCHEMATIC
DRAWN BY:	CHECKED BY:	SHEET NUMBER:			

CJ RM
DATE: 09/01/11
A107

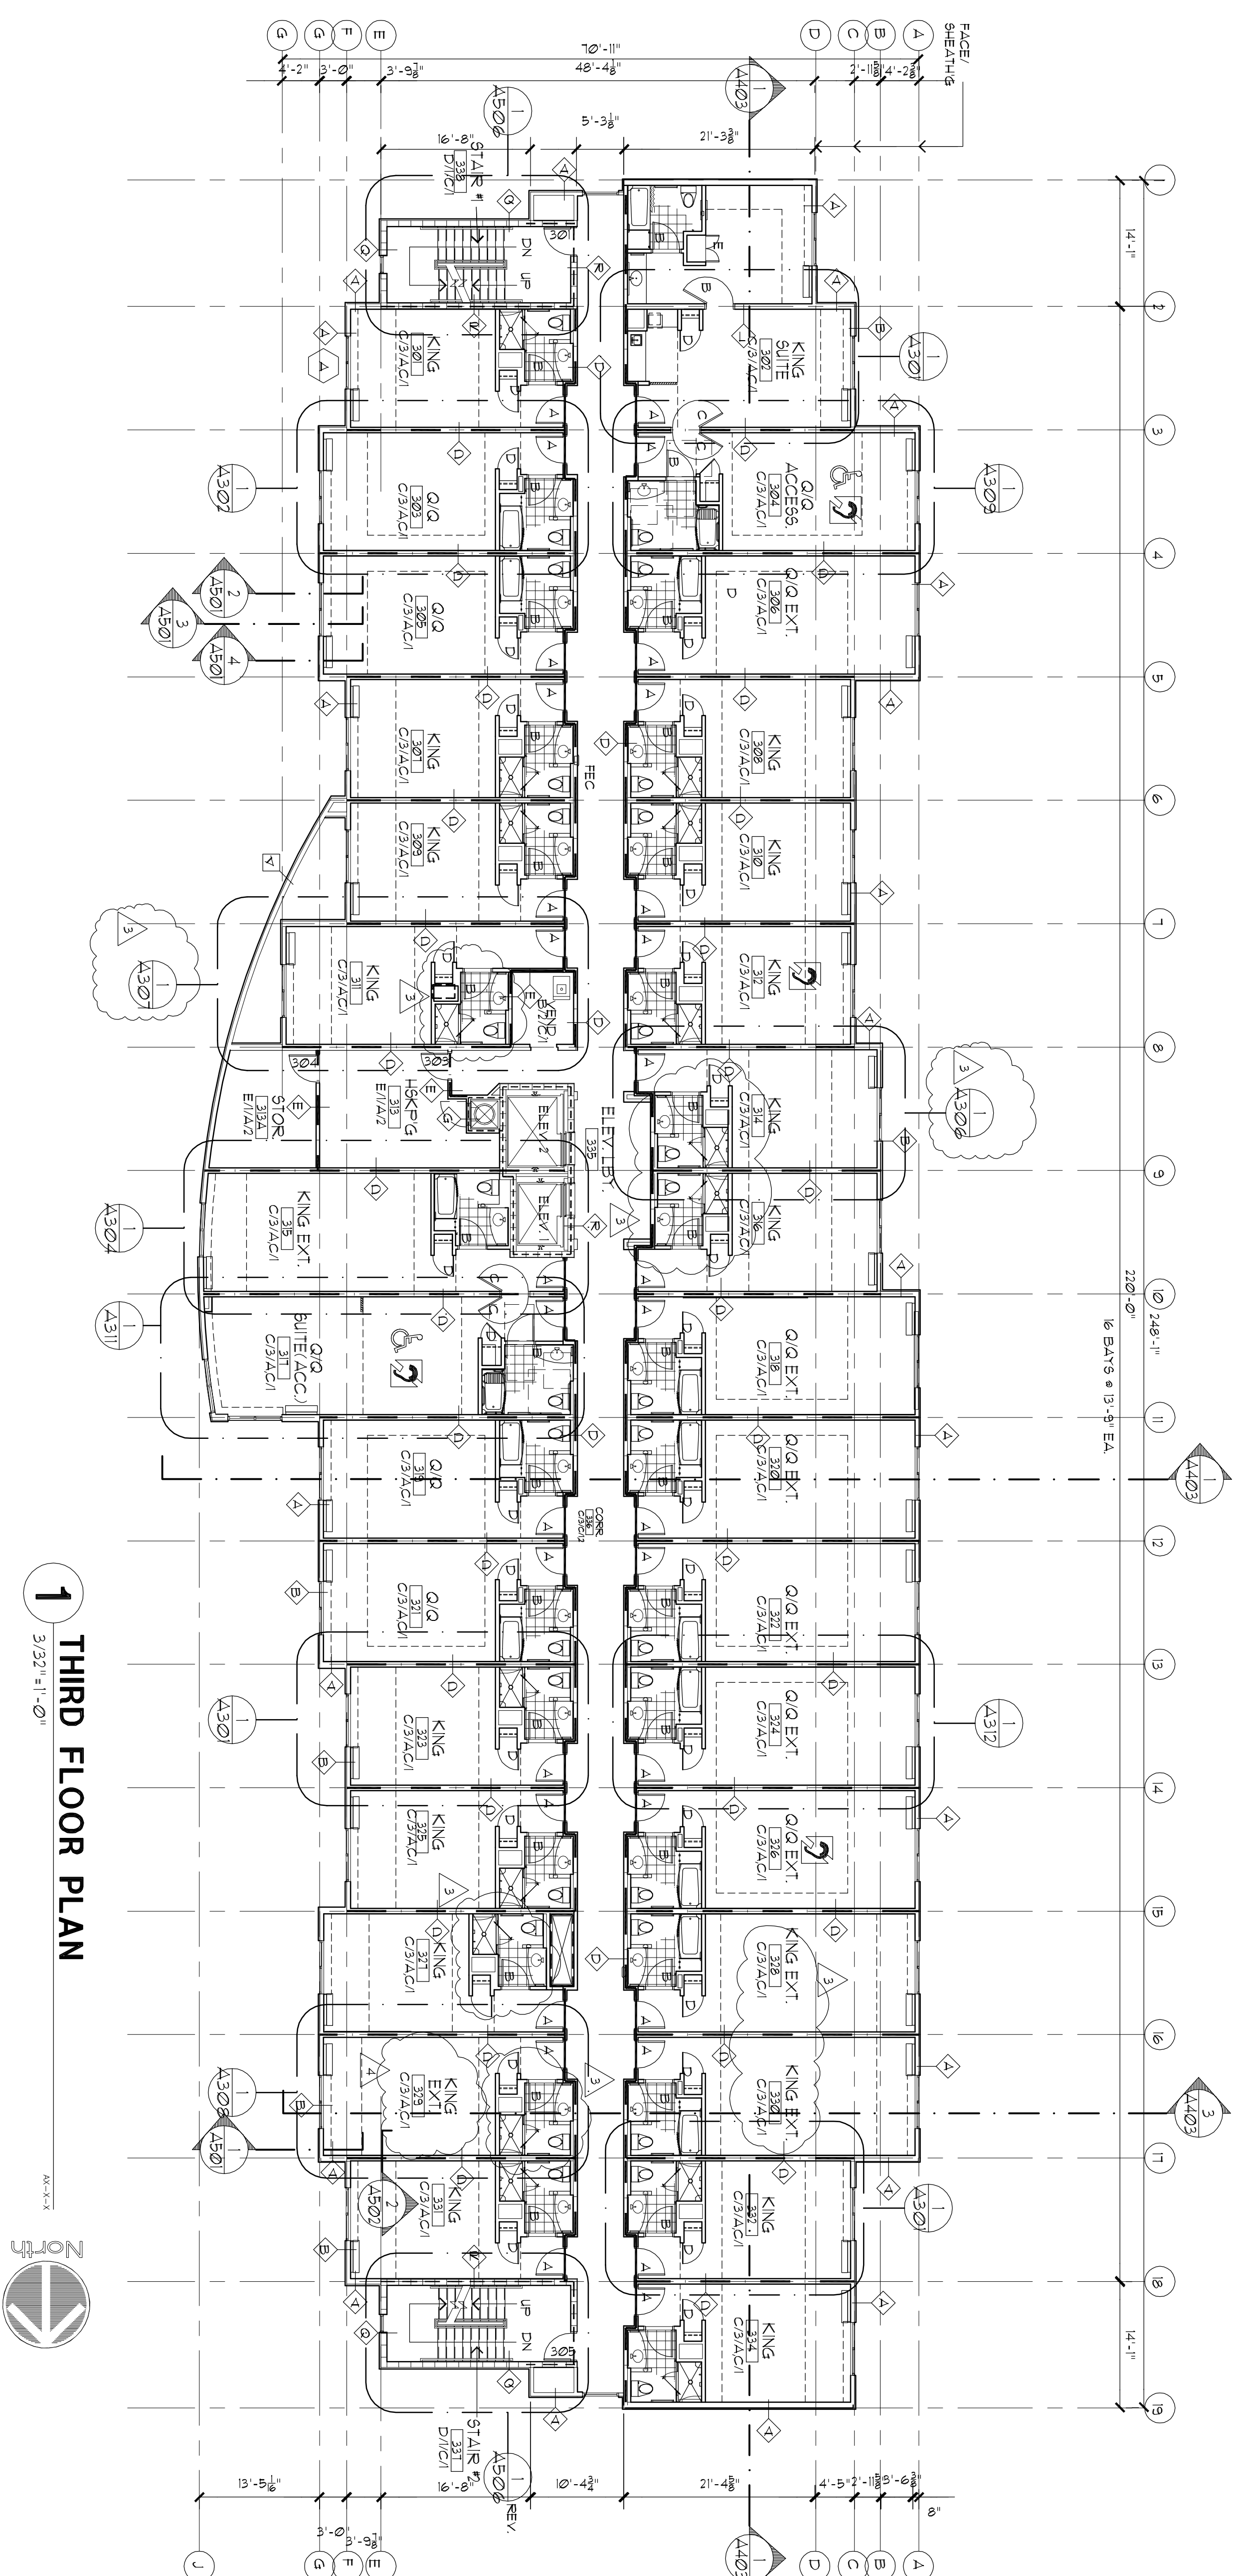

1 THIRD FLOOR PLAN
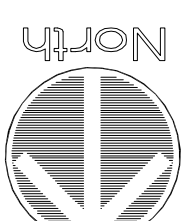
$$3/32" = 1'-0"$$


GUEST ROOM WITH ACCESSIBILITY
ROUTE TO COMPLY WITH ADAG.