

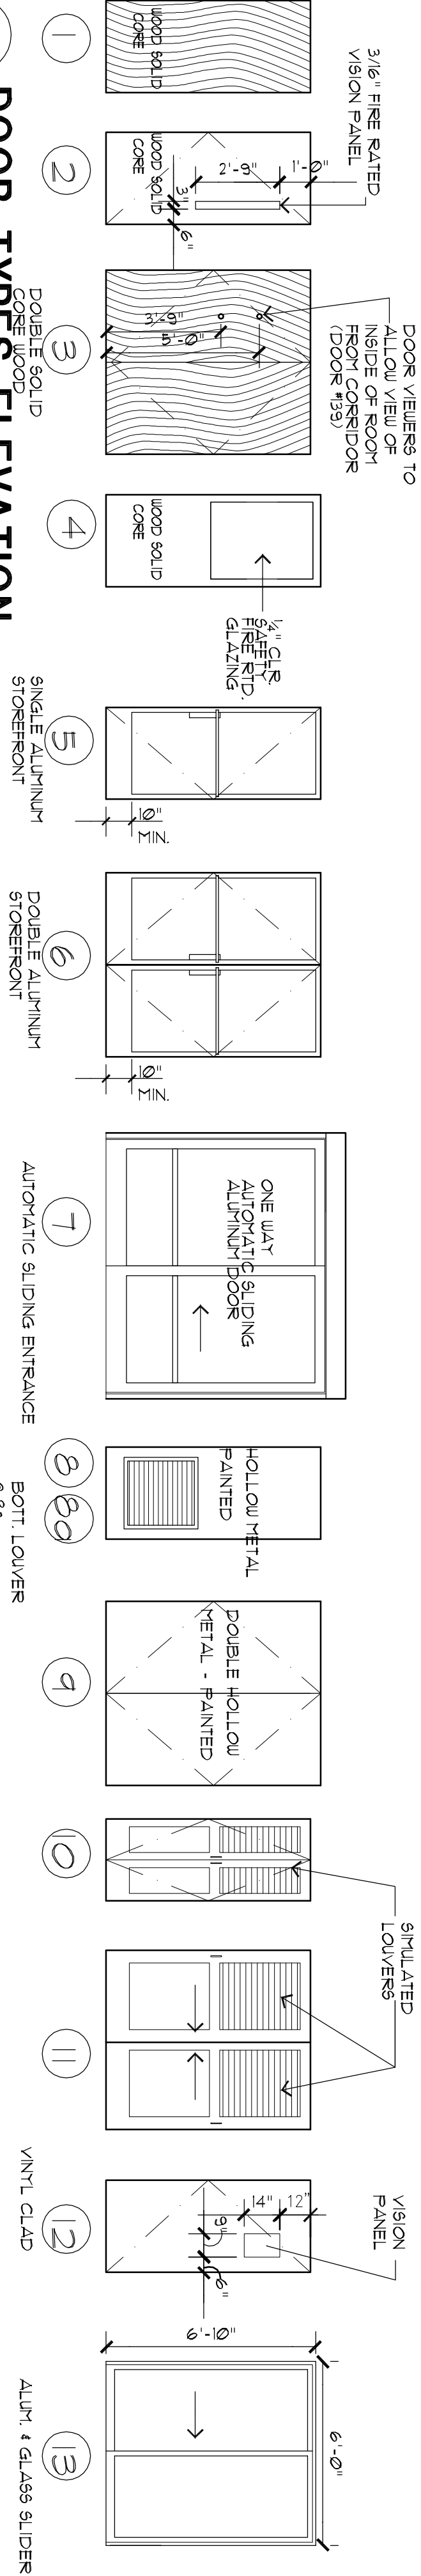
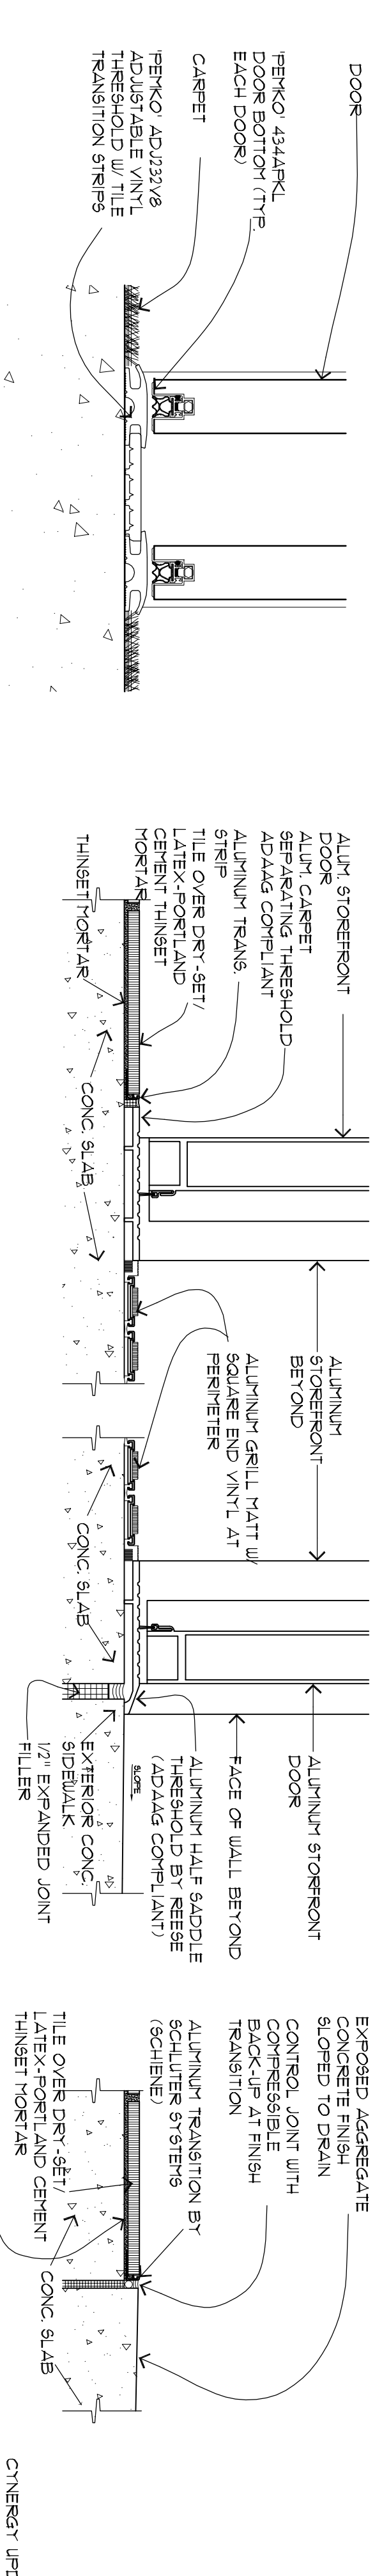
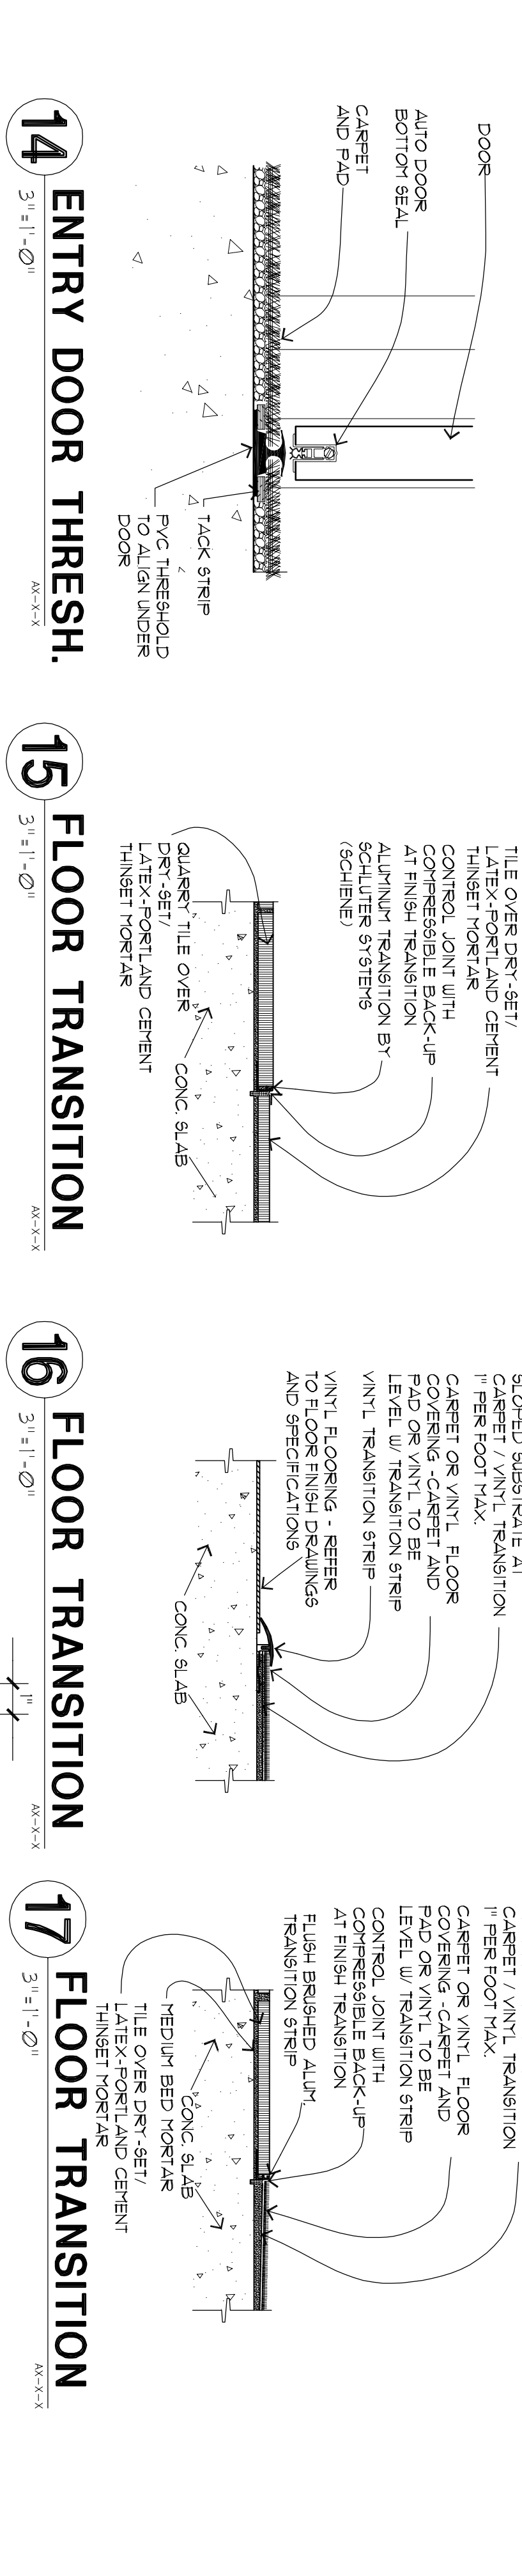
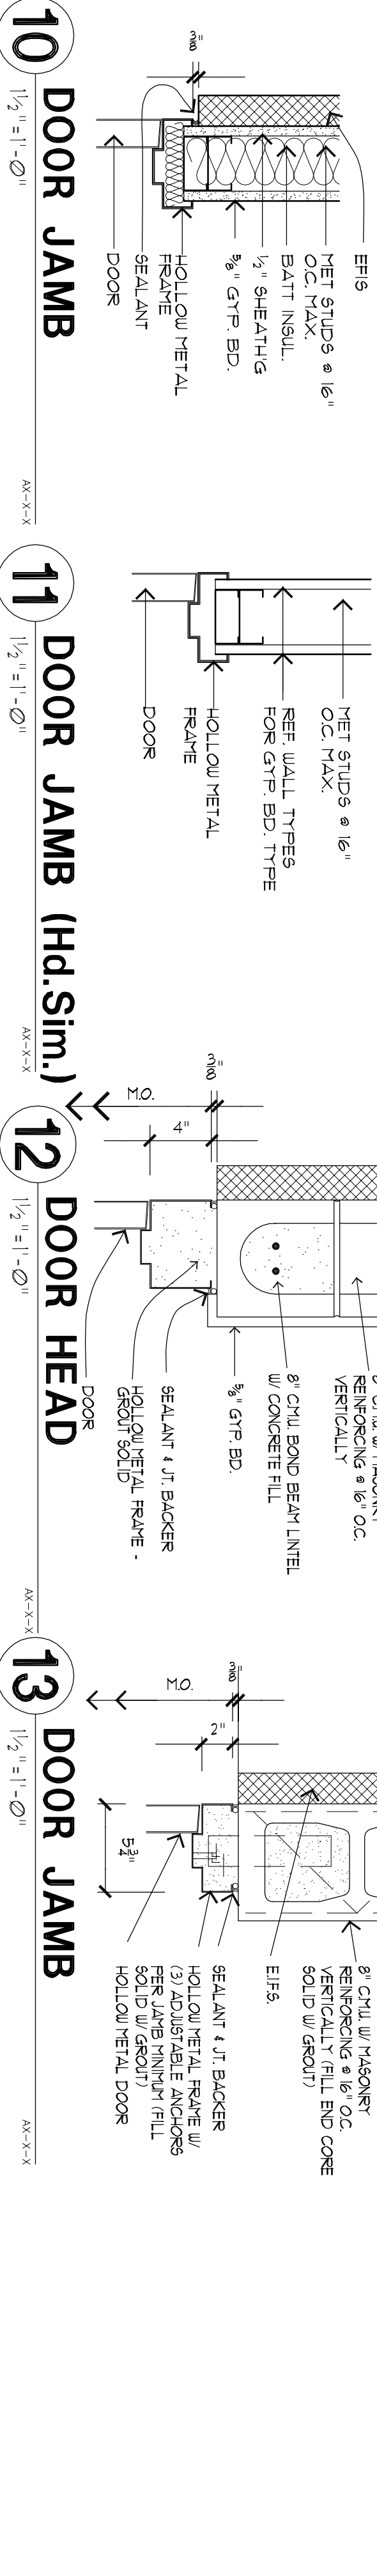


Door Schedule									
ID	Sh	Door			Frame			Rating (minutes)	Remarks
		Width	Height	Trk	Elev	Half Fin	Head Detail		
101	1	4'-0"	7'-0"	1	ALUM	-	ALUM	8	AUTO ENTRANCE SLIDERS
102	1	4'-0"	7'-0"	1	ALUM	-	ALUM	9	AUTO ENTRANCE SLIDERS
103	1	3'-0"	7'-0"	1	3/4"	5	ALUM	11	PROVIDE EXIT DEVICE
104	2	3'-0"	7'-0"	1	3/4"	5	ALUM	16	PROVIDE EXIT DEVICE
105	2	3'-0"	7'-0"	1	3/4"	5	ALUM	11	PROVIDE EXIT DEVICE
106	2	3'-0"	7'-0"	1	3/4"	5	ALUM	11	PROVIDE EXIT DEVICE
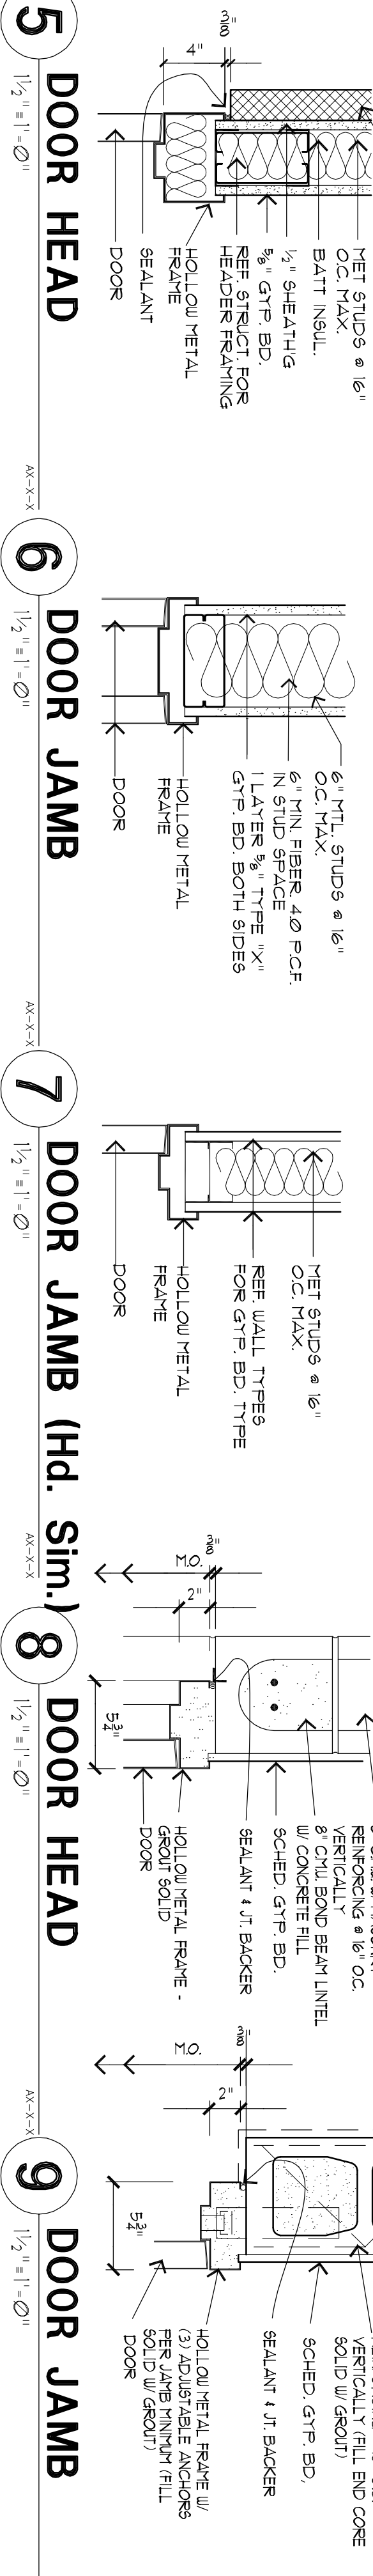

1 DOOR TYPES ELEVATION

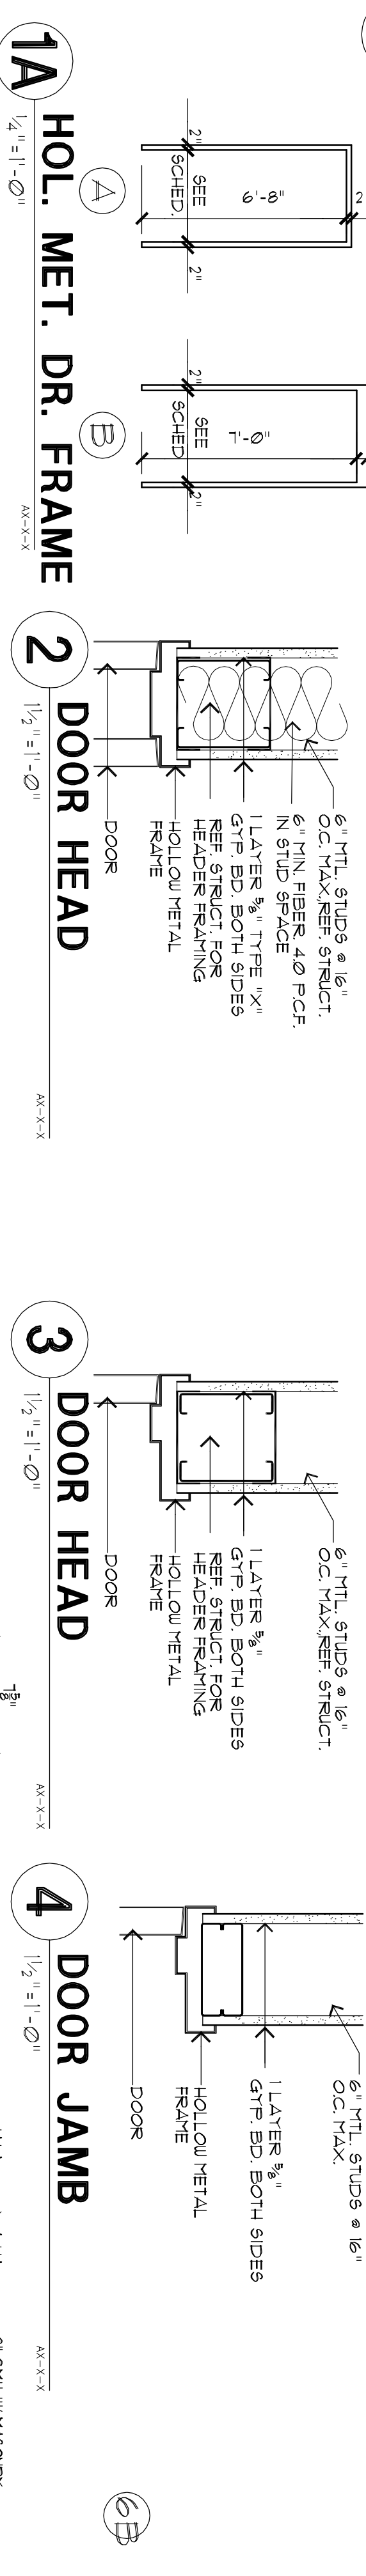

Richard Molenaar
ARCHITECT



DOOR NOTES:

PROVIDE COMPLETE ELECTRONIC CARD
CARD OPERATED LOCKSET SYSTEM AS MARKED.
SYSTEM TO INCLUDE FRONT DECK UNIT, 1000
EA CARD KEYS, BACK UP CARD KEY KIT
AND TWO (2) SPARE CARD LOCKS.
EXTERIOR HOLLOW METAL DOORS TO OR FROM
CONDITIONED SPACES TO BE INSULATED.
DOOR HARDWARE SHALL CONFORM TO ADA &
GOVERNING HANDICAP CODE. ALL HOL. METAL
& WOOD DOORS TO HAVE LEVER SETS.
COORDINATE WITH MECHANICAL DRAWINGS FOR
DOORS REQUIRING GRILLES.

DOORS WITH RAILING TO HAVE CLOSERS.
EXCEPT DOOR "C".

GLAZING IN NON-RATED DOORS, STORM DOORS,
WITHIN 24 INCHES OF DOORS WITH 18 INCHES
ABOVE FINISHED FLOOR AND EXCEEDING
9 SQUARE FEET SHALL BE GLAZED OR WULFING
AND SHALL MEET THE TEST REQUIREMENTS OF
CPSC 16-CFR PART 1201 AND COMPLY WITH
ANSI Z97.1 [BC 2406.1, 2, AND 2406.3 (6) & (7)].

FIRE-RESISTANT RATED DOORS MUST HAVE
FIRE RATED FRAMES, HARDWARE, CLOSERS,
AND OTHER RATED ACCESSORIES.

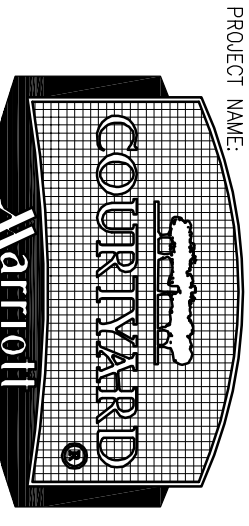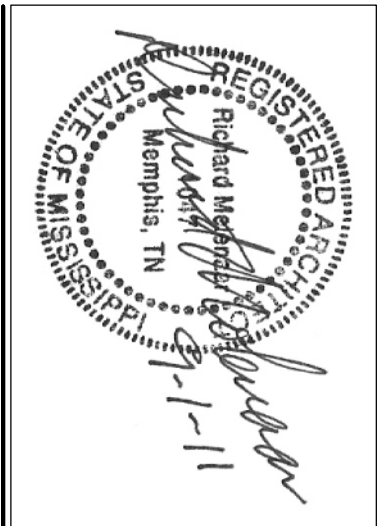

PROJECT NAME
Riverwind Drive
Pearl, Mississippi

SHEET TITLE

Door Schedule & Details

PROJECT NO.
09018

LATEST REVISION
12/12/2011

DRAWN BY: mm

CHECKED BY: mm

DATE:
9/01/2011

A900