


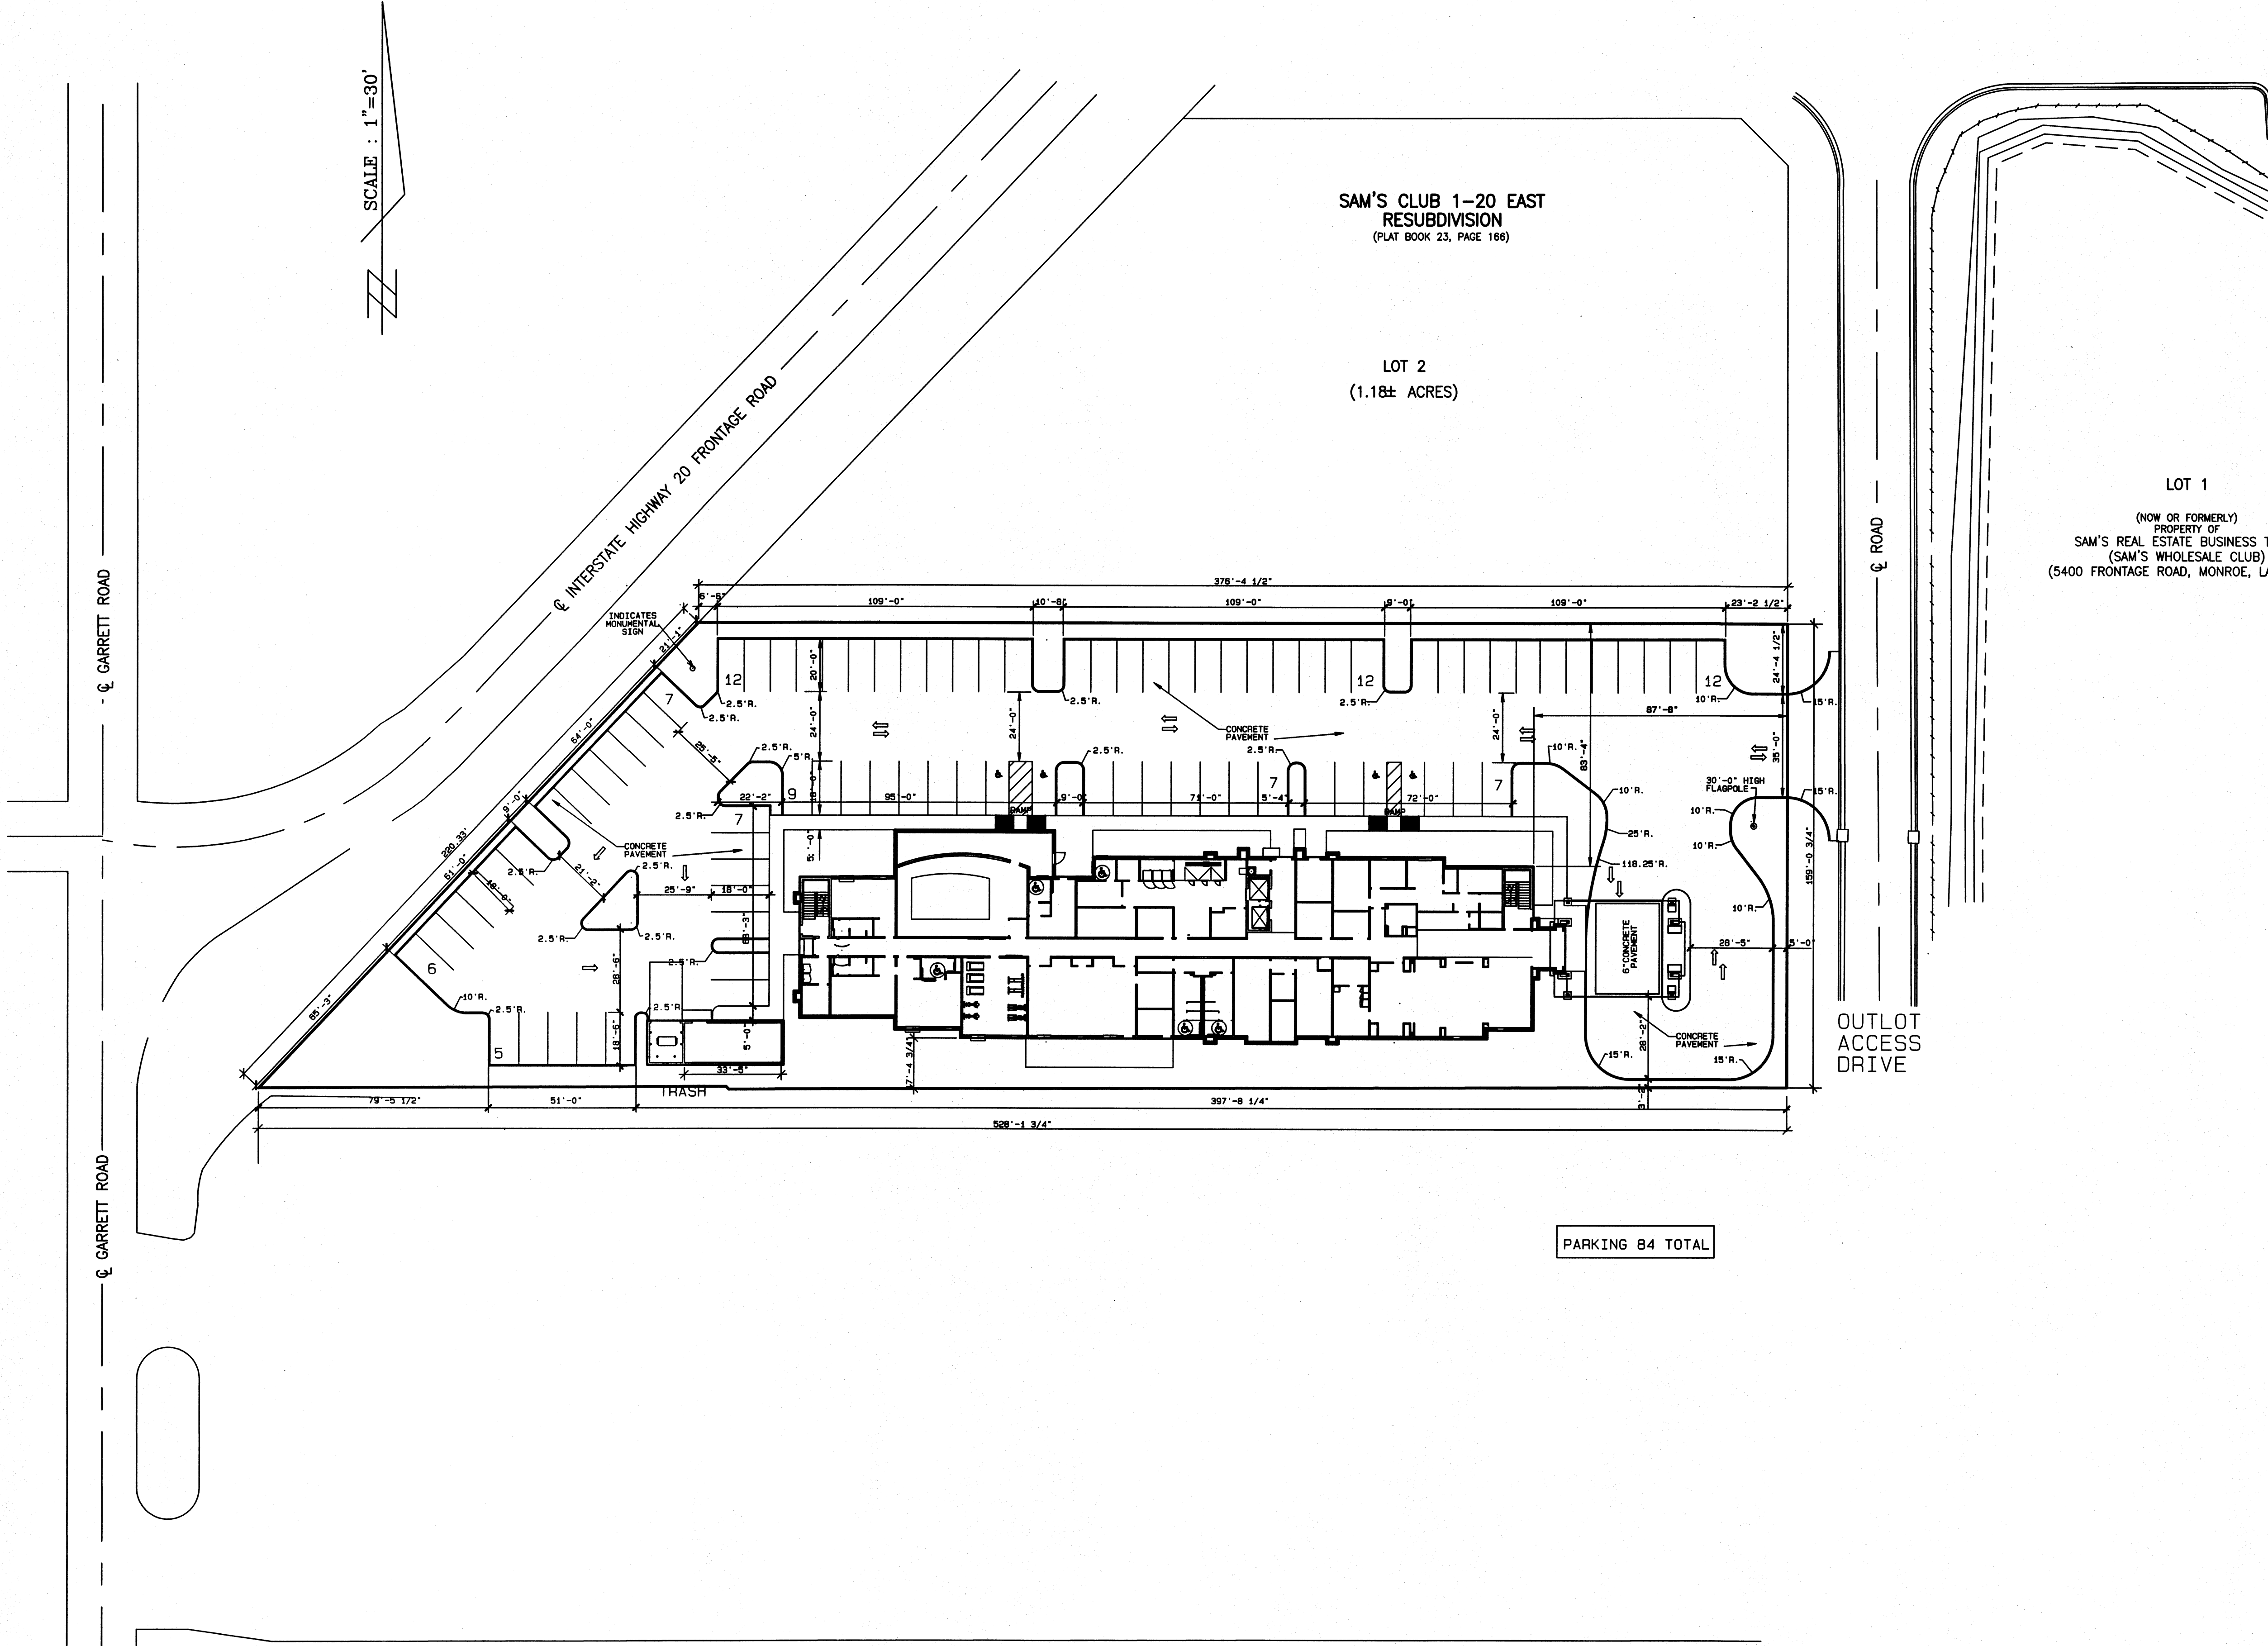


SCALE : 1"=30'

SAM'S CLUB 1-20 EAST
RESUBDIVISION
(PLAT BOOK 23, PAGE 166)

LOT 2
(1.18± ACRES)

LOT 1
(NOW OR FORMERLY)
PROPERTY OF
SAM'S REAL ESTATE BUSINESS TRUST
(SAM'S WHOLESALE CLUB)
(5400 FRONTAGE ROAD, MONROE, LA. 71202)

PARKING 84 TOTAL

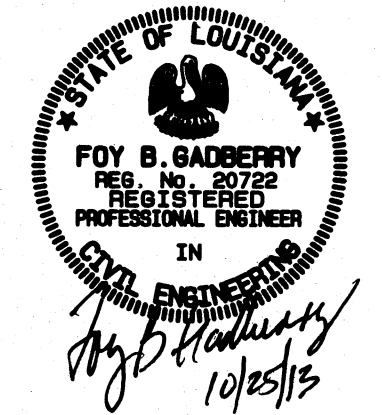

SITE PLAN

DATE
9-12-13

C002

JOB No 130412

SOUTHERN HOSPITALITY SERVICES

MONROE, LA.

HAMPTON INN & SUITES

DAVID LANE BEAIRD
& ASSOCIATES, INC
CIVIL & STRUCTURAL ENGINEERS PLANNING PROJECT MANAGEMENT
105 COMMERCIAL PARKWAY, WEST MONROE, LOUISIANA 71291 (518) 388-3227
email: beaird@dlbengineering.com