



803 S. MOUNT MORAH
SUITE 100B
MEMPHIS, TN 38117
(901) 883-7175 P.
(901) 883-2385 F.
lhw@lwarchitects.com

NO.	ISSUED	DATE
1	ISSUED	10/26/07
2	REVISED	SEE PLANS 04/04/08

NO.	REVISIONS	DATE

COPYRIGHT BY LW ARCHITECTS, INC. ALL RIGHTS RESERVED.
THIS DOCUMENT AND ALL SUBSETS OF IT ARE THE PROPERTY OF LW ARCHITECTS, INC. AND SHALL REMAIN THE PROPERTY OF LW ARCHITECTS, INC. UNLESS OTHERWISE NOTED OTHERWISE.

CONSULTANTS

STRUCTURAL:
SK INTERNATIONAL, INC.
130 SOUTH MAIN STREET
HUNTSVILLE, AL 35811
(256) 882-2098

MECHANICAL:


CRABTREE ENGINEERING
726 S. MT. MORAH
MEMPHIS, TN 38117
(901) 767-9898

PLUMBING:

CRABTREE ENGINEERING
726 S. MT. MORAH
MEMPHIS, TN 38117
(901) 767-9898

ELECTRICAL:


CHS ENGINEERING
726 S. MT. MORAH
MEMPHIS, TN 38117
(901) 767-2557

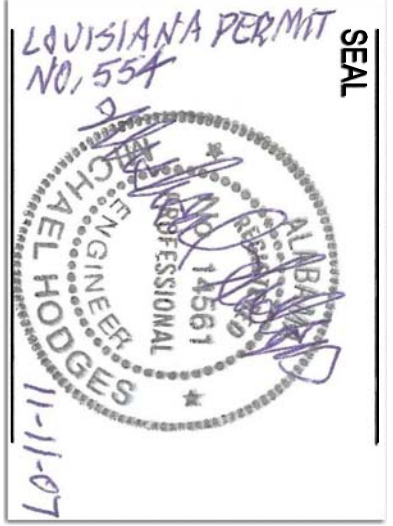

Holiday *Shaw*
BOSSIER CITY,
LOUISIANA
MILLENNIUM

SHEET NAME
ROOF FRAMING AND
WALL/HEADER FOR
6th FLOOR PLAN

DATE	10/26/07
DRAWN BY	RDR
CHECKED BY	MCP
FILE NAME	1507-STPL
SCALE	AS NOTED
PROJECT NO.	1507

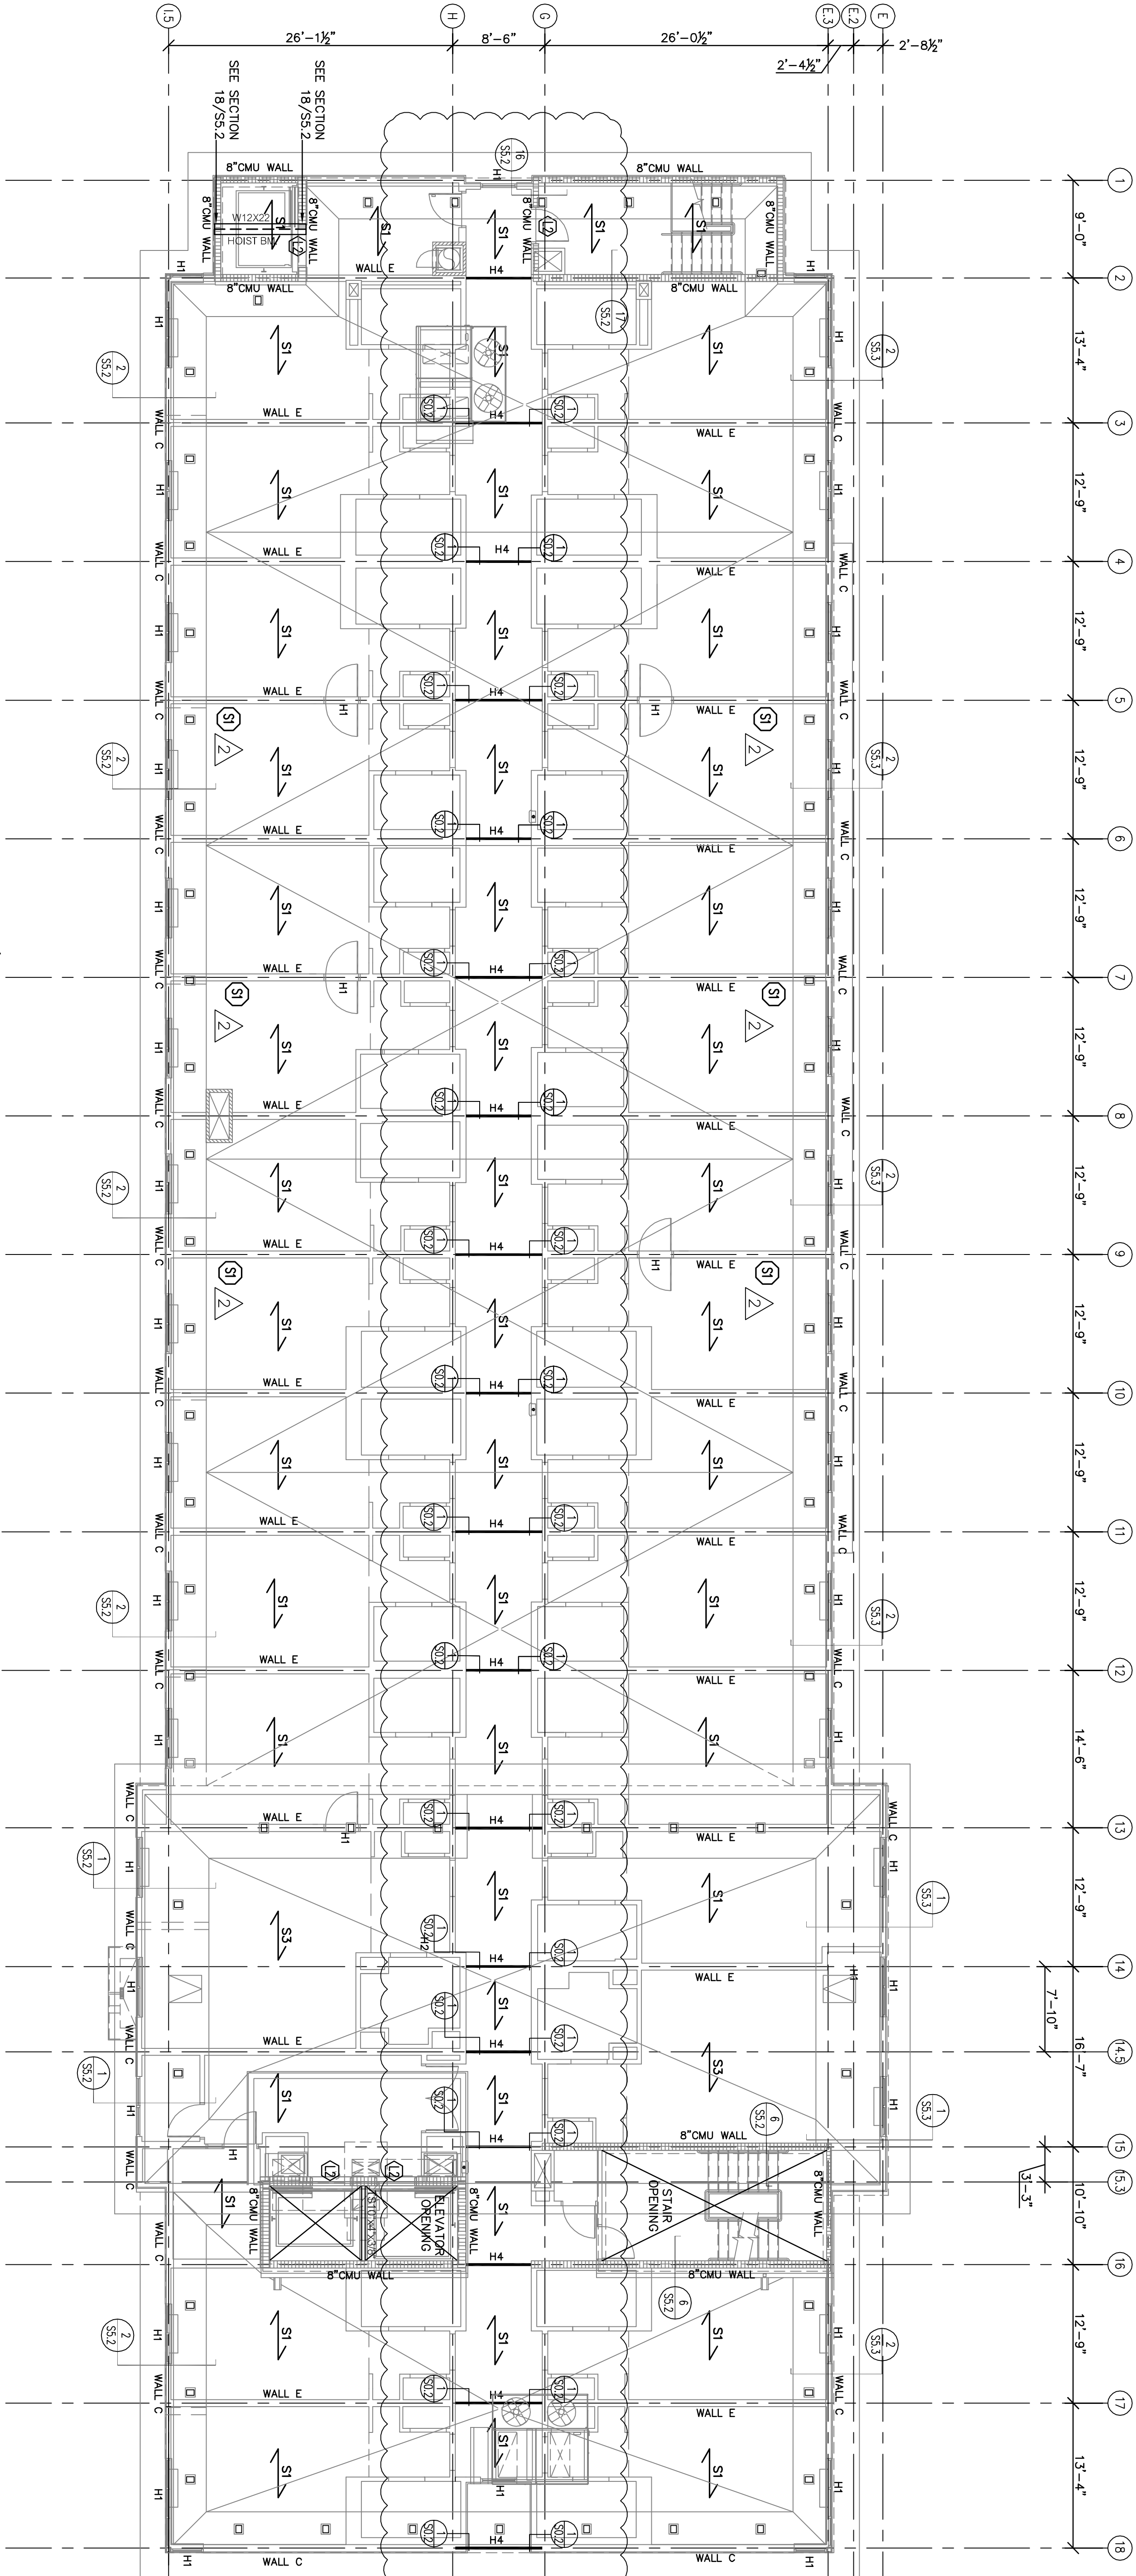

ROOF FRAMING AND WALL/HEADER FOR 6th FLOOR PLAN

SCALE: 1/8"=1'-0"

COLUMN LEGEND	STEEL CONNECT LEGEND	WALL TYPE SCHEDULE
1. HSS 6"x6"x1/2" COLUMN	1. A/S5.3	1. WALL A 600S162-97-50 @ 16" O.C.
2. HSS 5"x5"x3/16" COLUMN	2. C/S5.3	2. WALL B 600S162-68-50 @ 16" O.C.
3. HSS 7"x7"x1/2" COLUMN	3. D/S5.3	3. WALL C 600S162-54-50 @ 16" O.C.
	4. E/S5.3	4. WALL D 600S162-43-33 @ 16" O.C.
	5. F/S5.3	5. WALL E 600S162-33-33 @ 16" O.C.
	6. H/S5.3	6. WALL F 600S162-33-33 @ 16" O.C.

NOTE: THE ENTIRE EXTERIOR WALL IS TO BE SHEATHED W/7/16" OSB W/ FASTENER SPACING @ 6" ON EDGES AND 12" MAX INTERMEDIATELY

METAL STUD DESIGN
600S162-43-33
H1 (2)-600S162-54-50
H2 (2)-600S162-43-33
H3 (2)-600S162-33-33
H4 (2)-600S162-33-33
H475 (2)-