
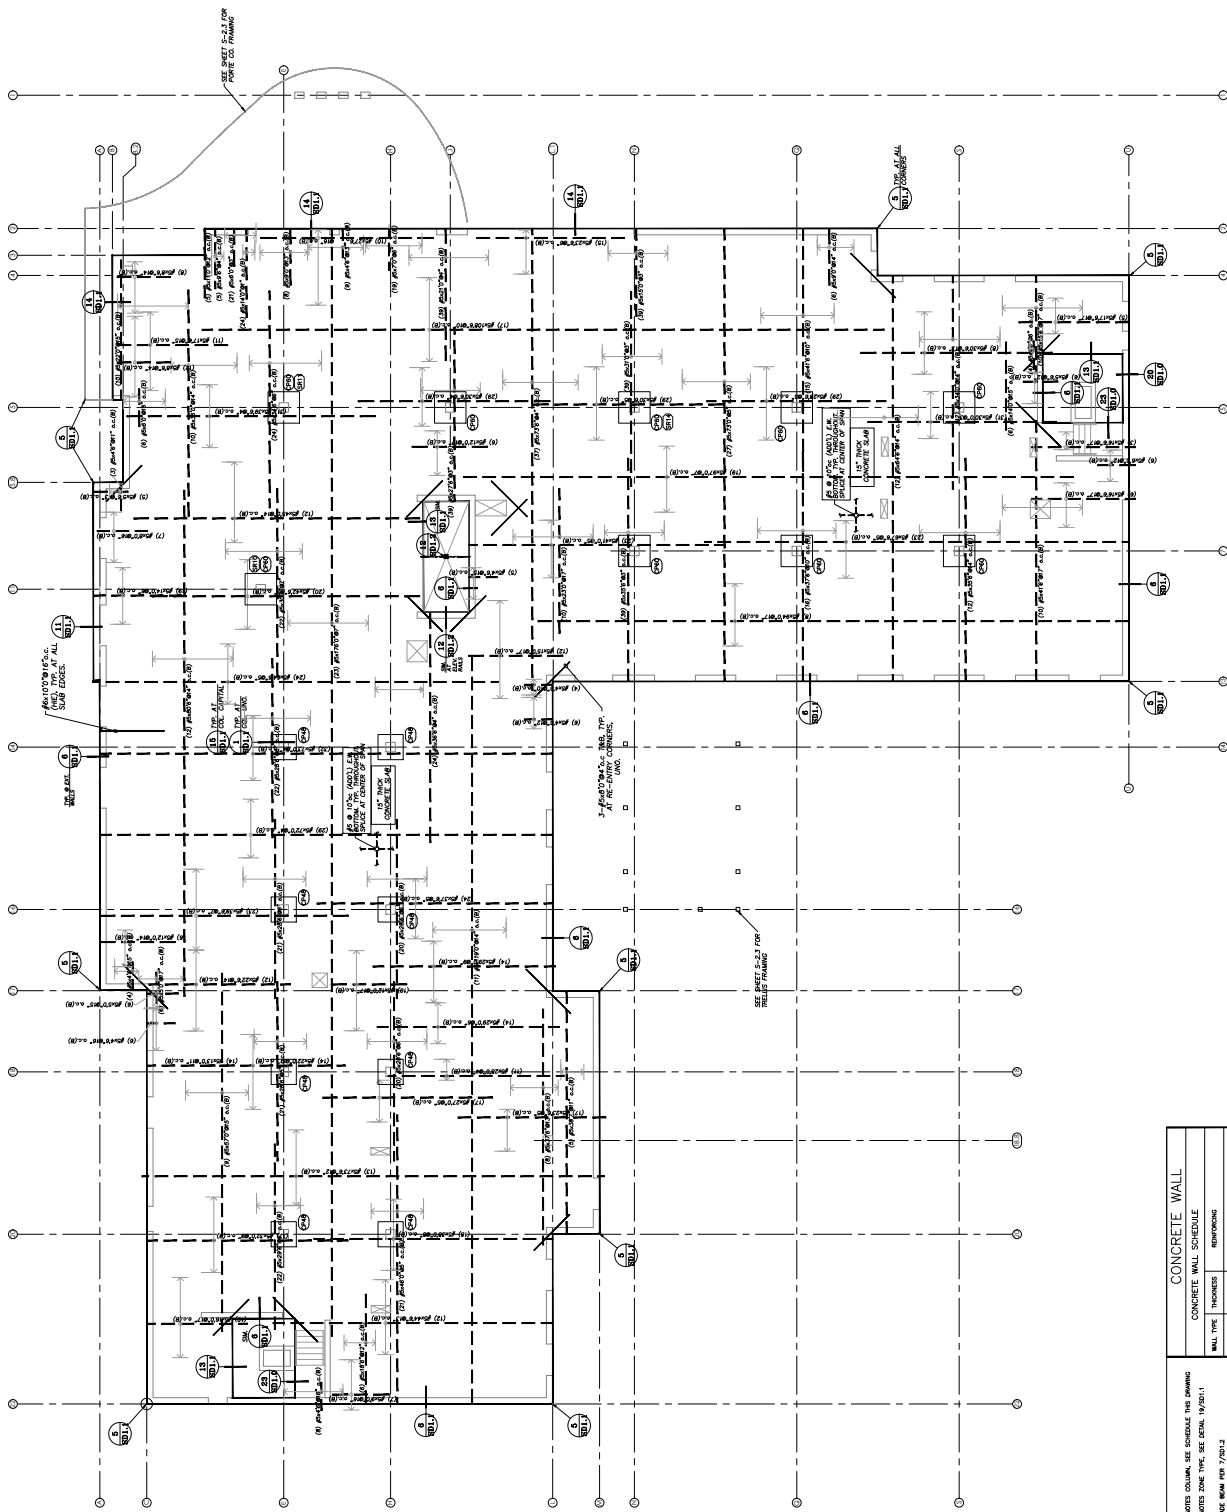


[illegible]

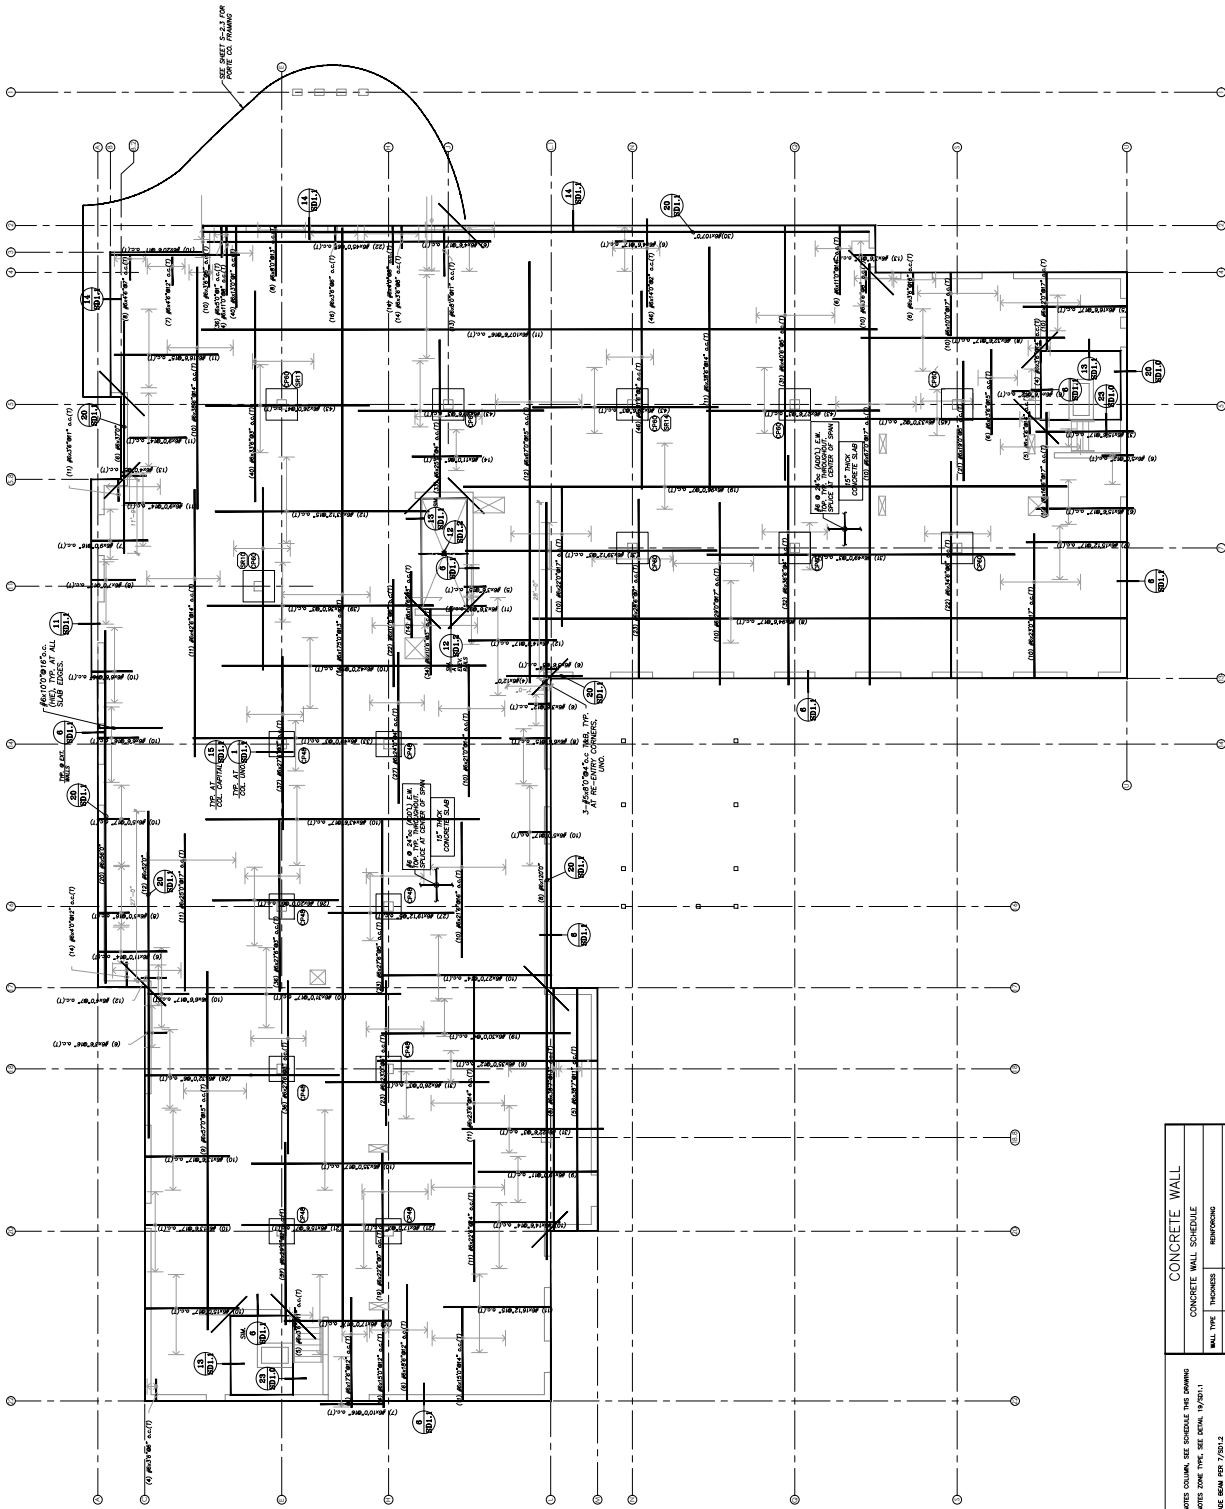

CONCRETE WALL	
CONCRETE WALL SCHEDULE	
WALL TYPE	THICKNESS
1	12"
2	12"
3	12"
4	8"

COLUMN CAPITAL	
COLUMN CAPITAL SCHEDULE	
TYPE	COL. CAPITAL SIZE
1	48" SQ. 24" THK.
2	48" SQ. 24" THK.
3	48" SQ. 24" THK.

COLUMN SCHEDULE	
TYPE	COLUMN SIZE
1	18" X 18"
2	18" X 18"
3	18" X 18"

LEGENDS	
①	EXISTS CHAIN. SEE SCHEDULE 10 DRAWING
②	EXISTING CURB TYPE. SEE DETAIL 17/201.1
③	④
⑤	⑥
⑦	⑧
⑨	⑩
⑪	⑫
⑬	⑭
⑮	⑯
⑰	⑱
⑲	⑳
㉑	㉒
㉓	㉔
㉕	㉖
㉗	㉘
㉙	㉚
㉛	㉜
㉝	㉞
㉟	㊱
㊲	㊳
㊴	㊵
㊶	㊷
㊸	㊹
㊺	㊻
㊼	㊽
㊾	㊿



ARTIS
ARCHITECTS
300 GATEWAY AVENUE
SAN FRANCISCO, CA 94103
415.398.2200
ARTISSTUDIO.COM
WWW.ARTISSTUDIO.COM




SRI KRISHNA ENTERPRISE
300 GATEWAY AVENUE
SOUTH SAN FRANCISCO, CA 94080
PROJECT: 2017-04
DATE: March 9, 2017

Home2 Suites by Hilton
550 GATEWAY AVENUE
SOUTH SAN FRANCISCO, CA
2ND FLOOR FRAMING
PROJECT: 2017-04
DATE: March 9, 2017

NO.	REVISION	DATE
1	ISSUED FOR PERMIT	2/24/18
2	REVISED	2/24/18
3	REVISED	2/24/18
2nd FLOOR - FRAMING PLAN
SCALE: 1/8"=1'-0"

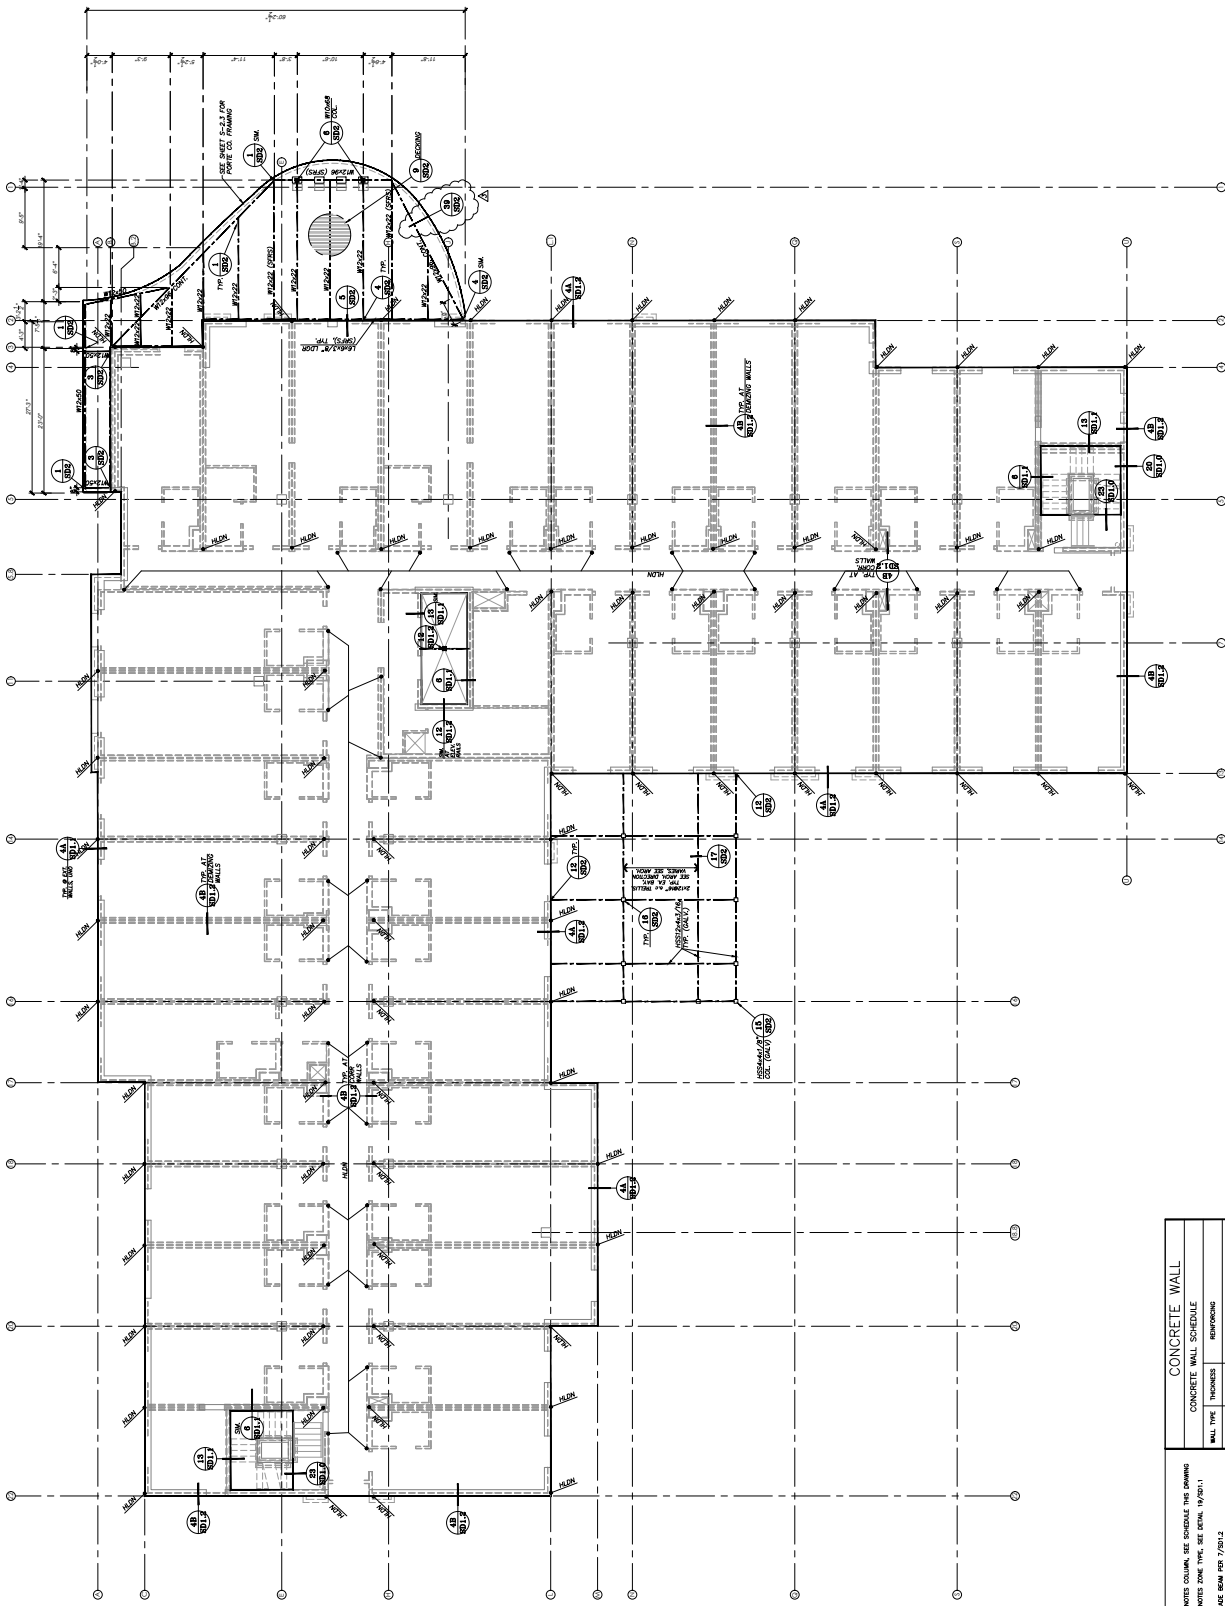

CONCRETE WALL	
WALL TYPE	THICKNESS
W1	12"
W2	12"
COLUMN CAPITAL	
TYPE	COL. CAPITAL SIZE
C1	48" DIA. x 24" THK.
C2	60" DIA. x 24" THK.
C3	60" DIA. x 24" THK.
[illegible]

TABLE NS-4-1 Inspection Tasks Prior to Welding		QC	C
Inspection Tasks Prior to Welding			
Welding procedures specification (WPS) available	P		
Manufacture verification for welding consumables available	P		
Material identification (type/grain)	O		
Welder identification (type/grain)	O		
Fitting of groove welds (including joint geometry)			
• Dimensional (alignment, root opening, root face, bevel)	O		
• Dimensional (bevel, root opening, root face, bevel)	O		
• Beveling (type and R if applicable)	O		
• Throat type (type and R if applicable)	O		
Configuration and then of access holes			
• Fitting of line welds	O		
• Configuration (bevel, groove, gap at root)	O		
• Configuration (bevel, groove, gap at root)	O		
• Configuration (bevel, groove, gap at root)	O		
Check welding equipment			
* The inspector or welder, separately, and maintain a copy of each a value who has witnessed the fabrication or repair. Specify, and maintain a copy of each a value who has witnessed the fabrication or repair.			

[illegible][illegible][illegible][illegible][illegible][illegible]

BAR SIZE	SPACE LENGTH
#3 BARS	30"
#4 BARS	42"

	1	2	
--	---	---	---	---	---	---	---	---	---	----	----	-----	-----	------	------	--

1. The record shall be submitted to the subcommittee in accordance with the provisions of the Rules of the Subcommittee.
2. The record shall include citations and drawings prepared in accordance with building department codes and stamped by a licensed professional engineer.
3. The record shall show location and magnitude of loads, size and configuration of members, and shall include the design of the members.
4. Compatibility with the primary structural system.
5. The record required to be submitted to the structural engineer of record shall include, but not be limited to:

[illegible][illegible][illegible]

15. CONCRETE BETWEEN FOOTINGS AND WALLS OR COLUMNS SHALL BE THE SAME SIZE AS THE VERTICAL REINFORCEMENT SPECIFIED ON THE DRAWINGS, UNLESS OTHERWISE SHOWN MINIMUM EMBEDMENT OF DOWELS SHALL BE 22 BAR DOWELS PLUS A STANDARD 90° HOOK.

16. PROVIDE CORNER BARS AS PER DETAIL  1012.

17. UNLESS NOTED OTHERWISE ON PLAN, NOT LESS THAN 2-#5 BARS SHALL BE PROVIDED.

[illegible][illegible][illegible]

5. Provide double joints under portions which are parallel to the floor joists.

3466 REDROCK DR CORONA, CA 92626 P. 951-738-0940 F. 951-738-1432 HCP	
HCP ENGINEERING	

DES & TYPICAL DETAILS

GENERAL N

PLAN	CHE 10/16/17

951-738-1432
951-738-0840
RONA, CA, 92882
66 REDROCK DR

HCP

GENERAL NOTES & TYPICAL DETAILS

PLANT NUMBER	13/29/17
DATE	
COLLECTOR	
LOCALITY	
DATE	2017-06

SN-1

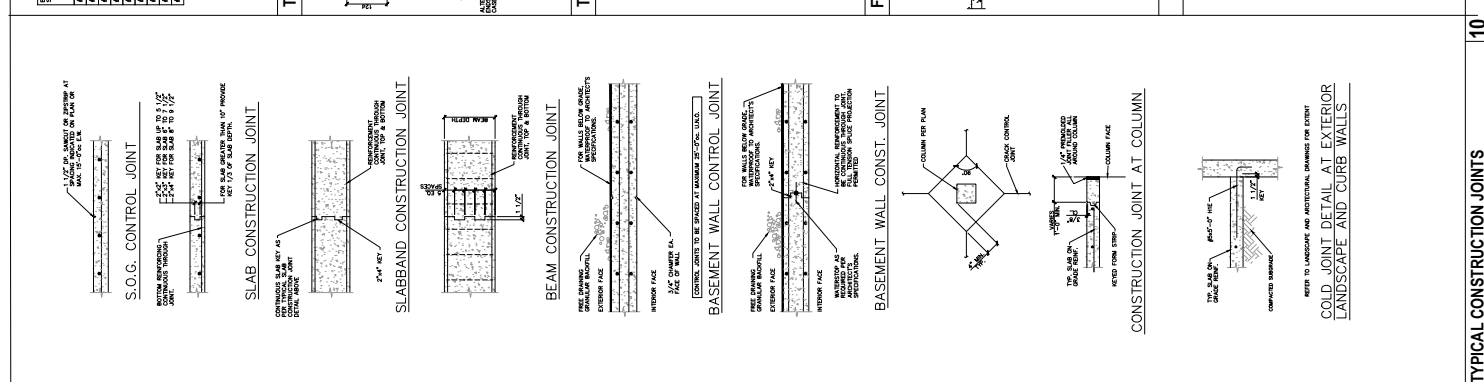
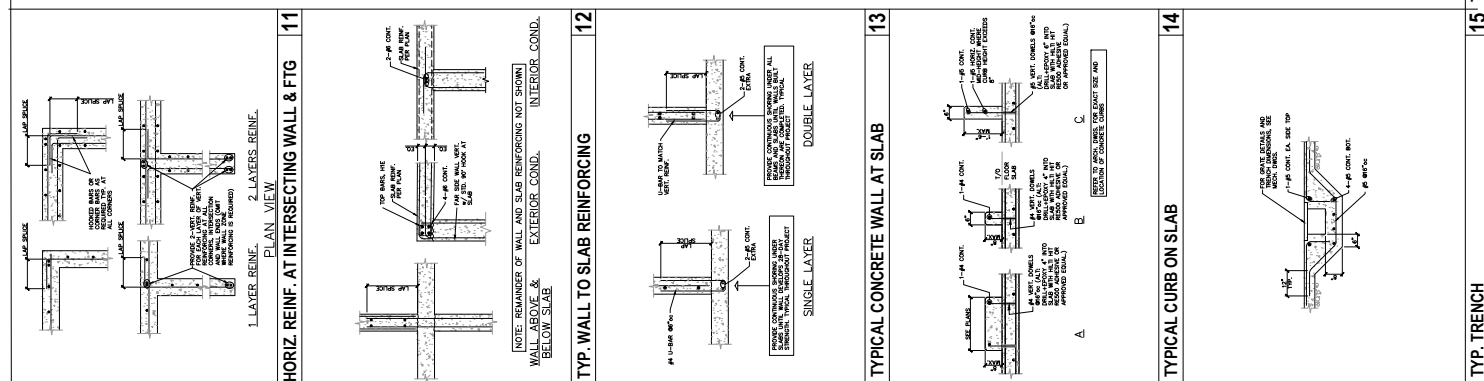
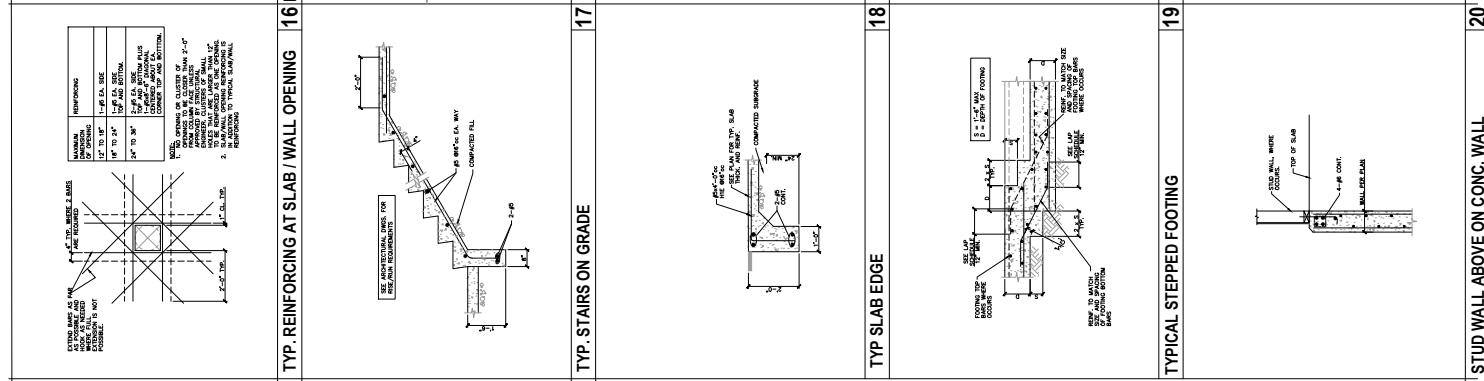
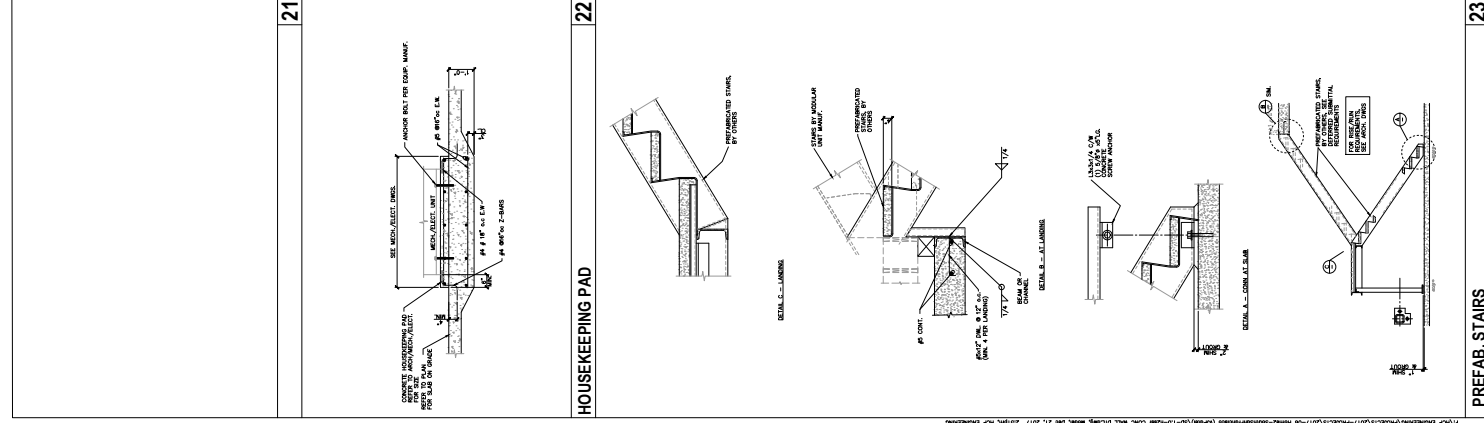


FIG. 1. REINFORCING SPICE

FOR BAR SIZE 10# AND 12#

FOR BAR SIZE 14# AND 16#

FOR BAR SIZE 18# AND 20#

FOR BAR SIZE 22# AND 24#

FOR BAR SIZE 28# AND 30#

FOR BAR SIZE 36# AND 40#

FOR BAR SIZE 44# AND 48#

FOR BAR SIZE 56# AND 60#

FOR BAR SIZE 64# AND 72#

FOR BAR SIZE 80# AND 90#

FOR BAR SIZE 100# AND 110#

FOR BAR SIZE 120# AND 130#

FOR BAR SIZE 140# AND 150#

FOR BAR SIZE 160# AND 180#

FOR BAR SIZE 200# AND 220#

FOR BAR SIZE 240# AND 260#

FOR BAR SIZE 280# AND 300#

FOR BAR SIZE 360# AND 400#

FOR BAR SIZE 440# AND 480#

FOR BAR SIZE 560# AND 600#

FOR BAR SIZE 640# AND 720#

FOR BAR SIZE 800# AND 900#

FOR BAR SIZE 1000# AND 1100#

FOR BAR SIZE 1200# AND 1300#

FOR BAR SIZE 1400# AND 1500#

FOR BAR SIZE 1600# AND 1800#

FOR BAR SIZE 2000# AND 2200#

FOR BAR SIZE 2400# AND 2600#

FOR BAR SIZE 2800# AND 3000#

FOR BAR SIZE 3600# AND 4000#

FOR BAR SIZE 4400# AND 4800#

FOR BAR SIZE 5600# AND 6000#

FOR BAR SIZE 6400# AND 7200#

FOR BAR SIZE 8000# AND 9000#

FOR BAR SIZE 10000# AND 11000#

FOR BAR SIZE 12000# AND 13000#

FOR BAR SIZE 14000# AND 15000#

FOR BAR SIZE 16000# AND 18000#

FOR BAR SIZE 20000# AND 22000#

FOR BAR SIZE 24000# AND 26000#

FOR BAR SIZE 28000# AND 30000#

FOR BAR SIZE 36000# AND 40000#

FOR BAR SIZE 44000# AND 48000#

FOR BAR SIZE 56000# AND 60000#

FOR BAR SIZE 64000# AND 72000#

FOR BAR SIZE 80000# AND 90000#

FOR BAR SIZE 100000# AND 110000#

FOR BAR SIZE 120000# AND 130000#

FOR BAR SIZE 140000# AND 150000#

FOR BAR SIZE 160000# AND 180000#

FOR BAR SIZE 200000# AND 220000#

FOR BAR SIZE 240000# AND 260000#

FOR BAR SIZE 280000# AND 300000#

FOR BAR SIZE 2000000000000# AND 2200000000000#


















































FOR BAR SIZE 2400000000000# AND 2600000000000#


FOR BAR SIZE 2800000000000# AND 3000000000000#

FOR BAR SIZE 3600000000000# AND 4000000000000#


FOR BAR SIZE 4400000000000# AND 4800000000000#

FOR BAR SIZE 5600000000000# AND 60000

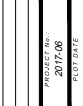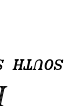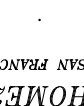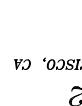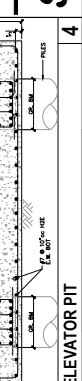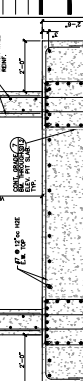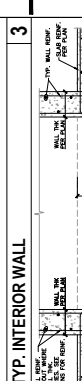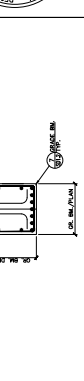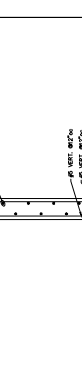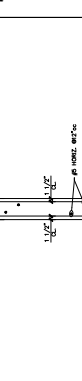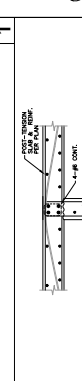 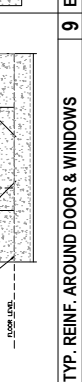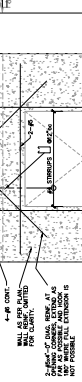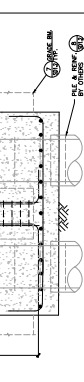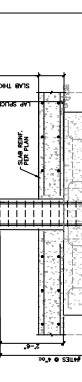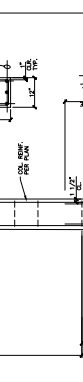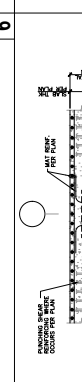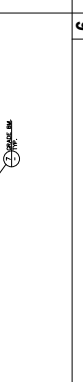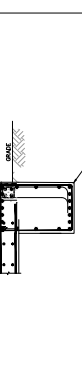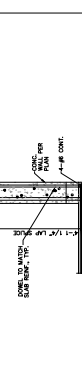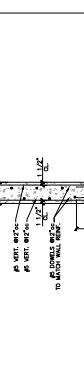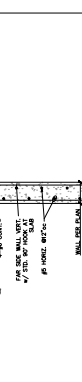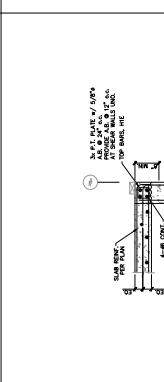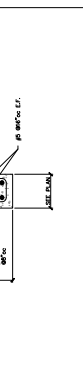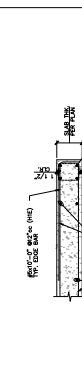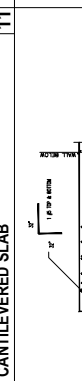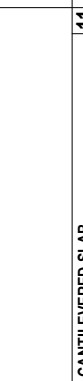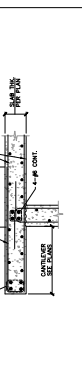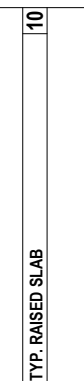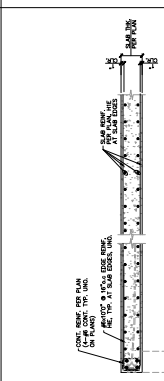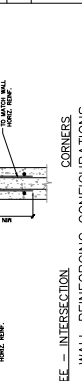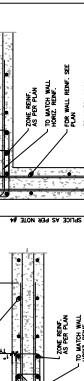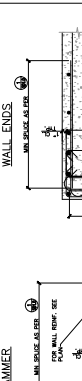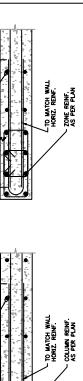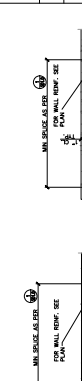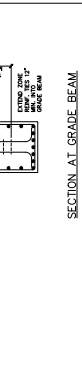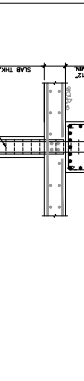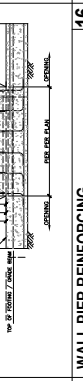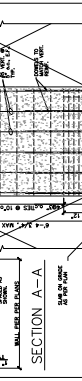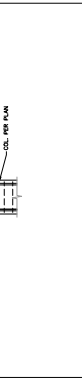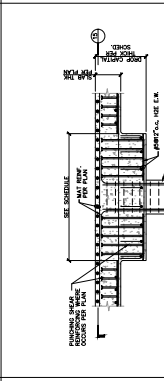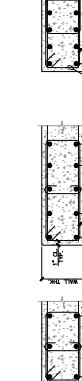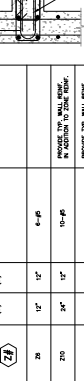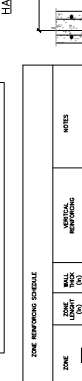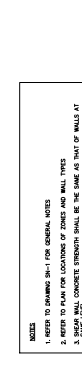 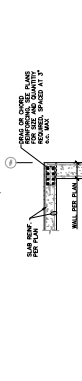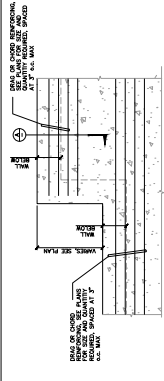


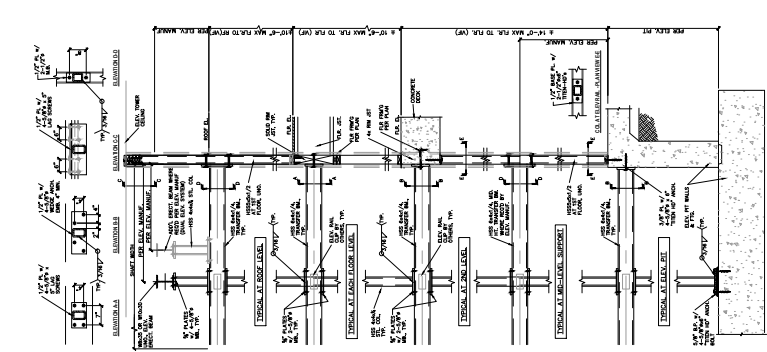


12 CENTER RAIL STEEL COL. AT ELEVATOR

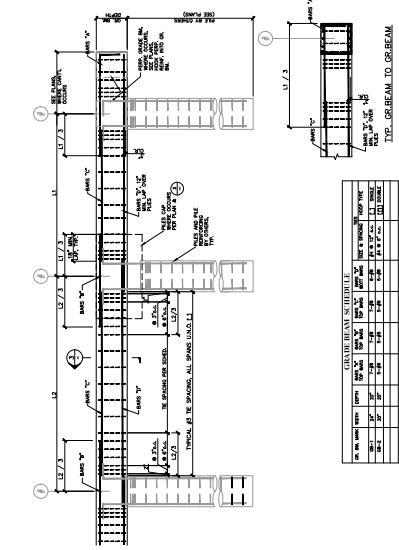


7 TYPICAL GRADE BEAM

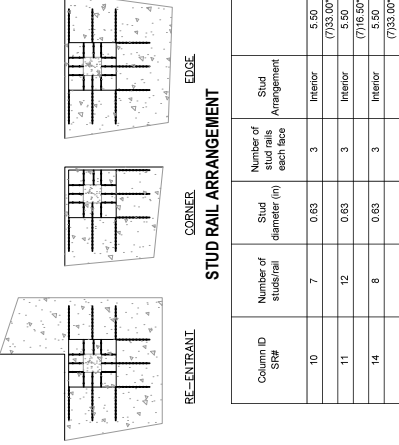


1 PUNCHING SHEAR REINFORCING

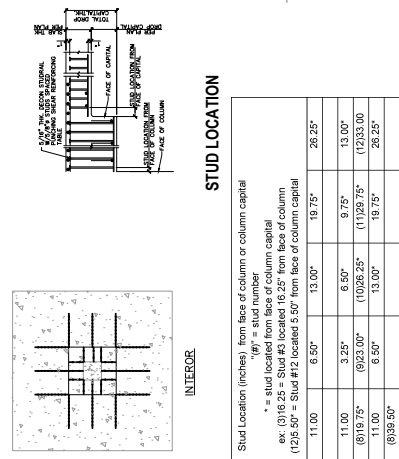


1 PUNCHING SHEAR REINFORCING

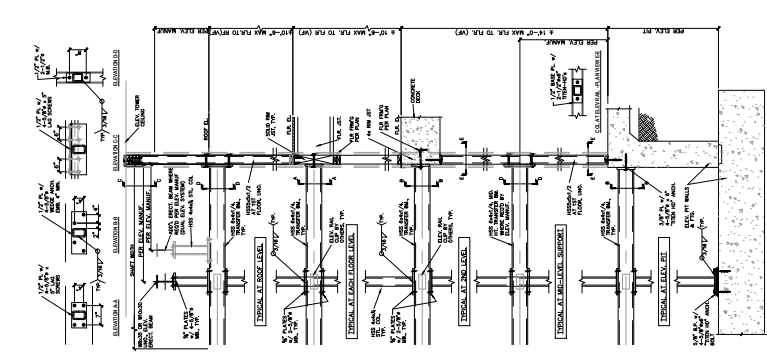


12 CENTER RAIL STEEL COL. AT ELEVATOR

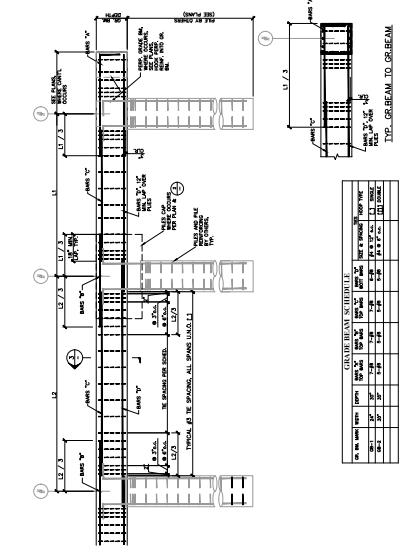


7 TYPICAL GRADE BEAM

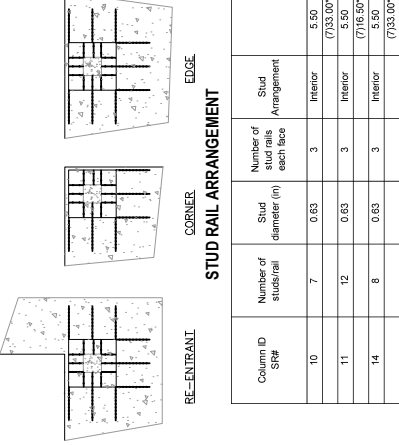


1 PUNCHING SHEAR REINFORCING

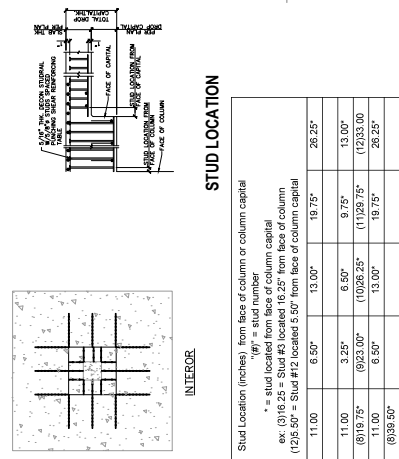


1 PUNCHING SHEAR REINFORCING

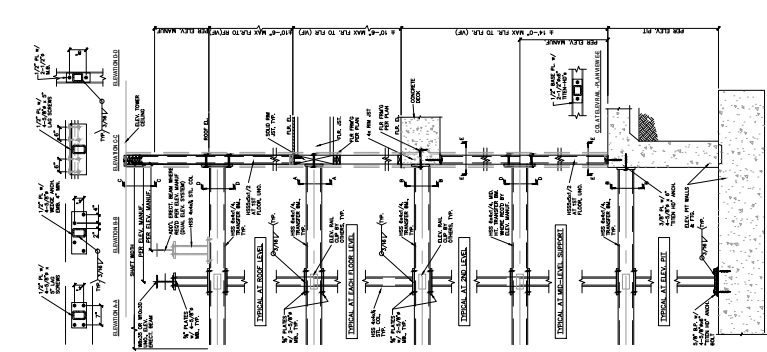


12 CENTER RAIL STEEL COL. AT ELEVATOR

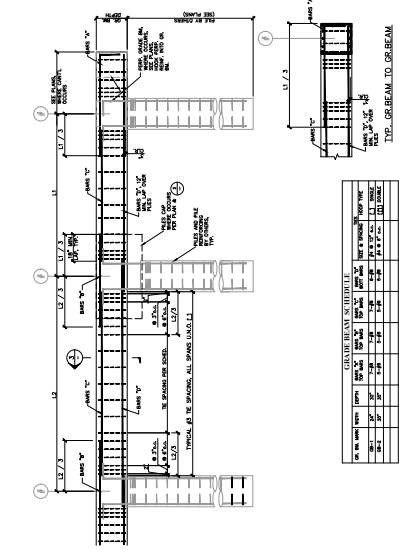


7 TYPICAL GRADE BEAM

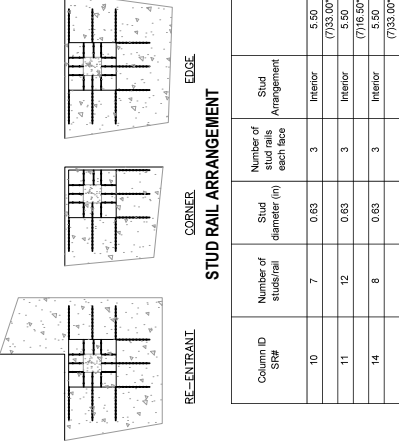


1 PUNCHING SHEAR REINFORCING

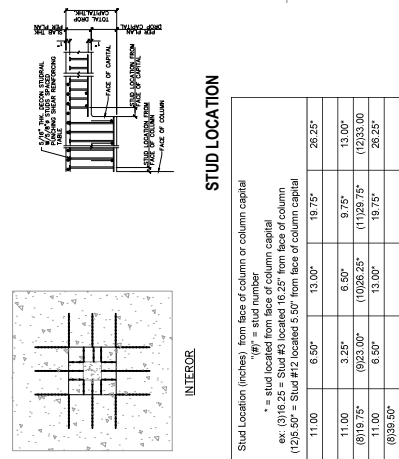


1 PUNCHING SHEAR REINFORCING

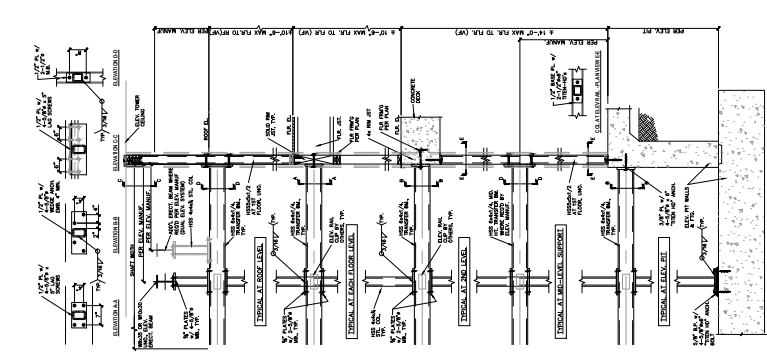


12 CENTER RAIL STEEL COL. AT ELEVATOR

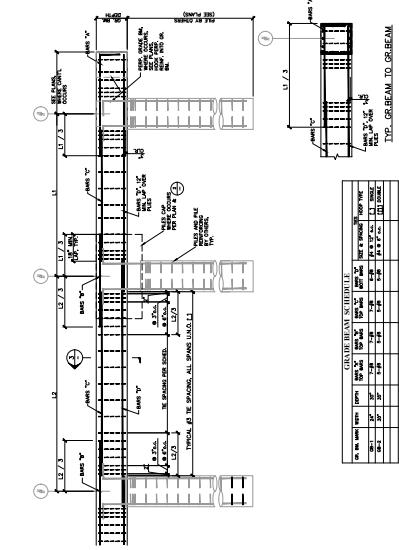


7 TYPICAL GRADE BEAM

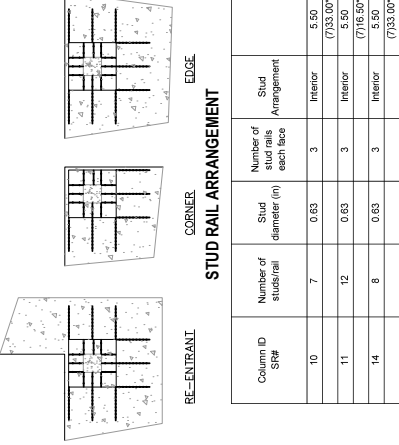


1 PUNCHING SHEAR REINFORCING

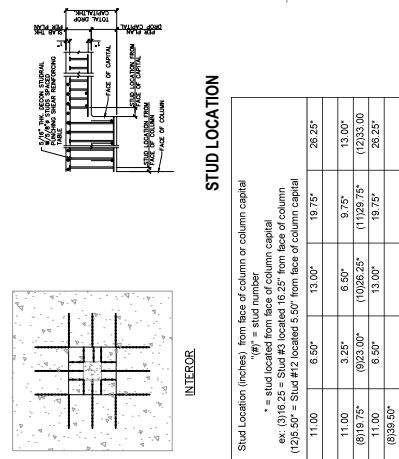


1 PUNCHING SHEAR REINFORCING

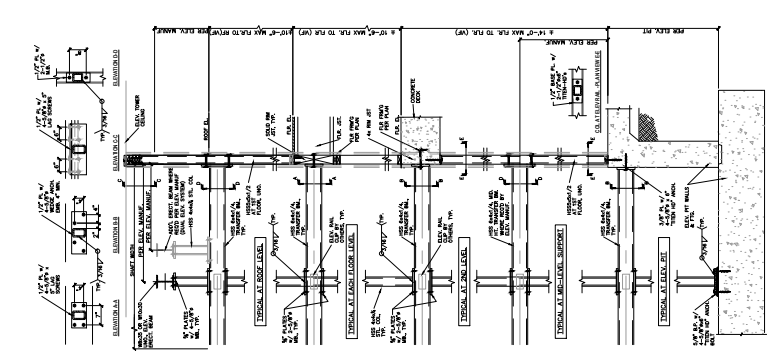


12 CENTER RAIL STEEL COL. AT ELEVATOR

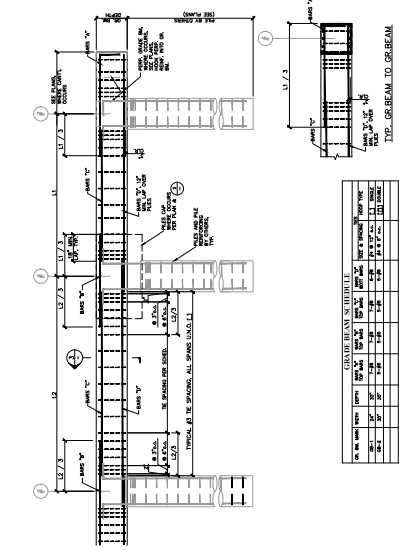


7 TYPICAL GRADE BEAM

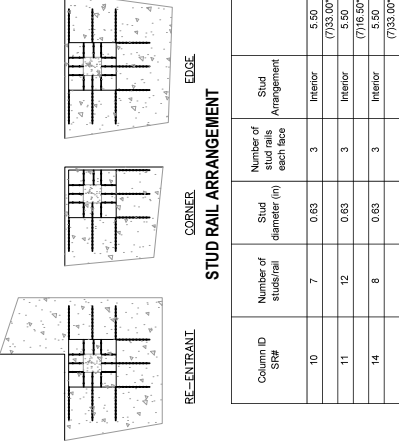


1 PUNCHING SHEAR REINFORCING

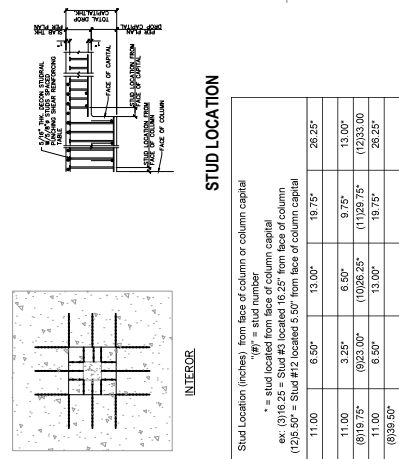


1 PUNCHING SHEAR REINFORCING

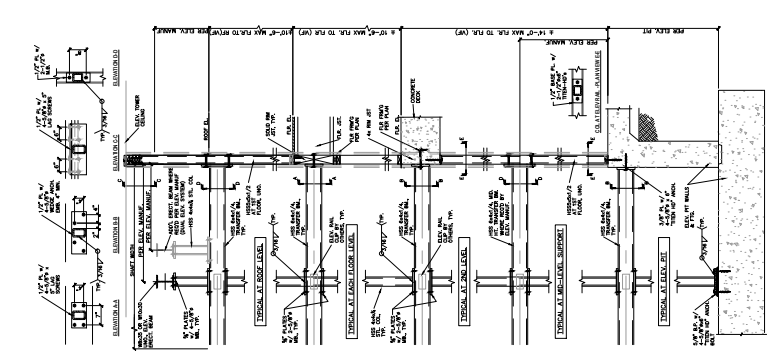


12 CENTER RAIL STEEL COL. AT ELEVATOR

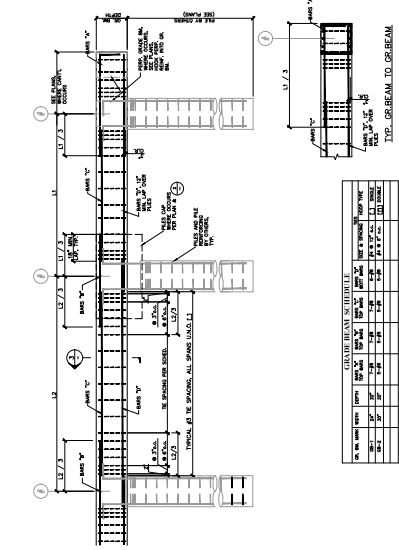


7 TYPICAL GRADE BEAM

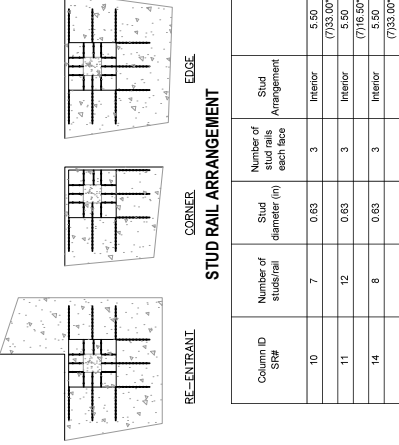


1 PUNCHING SHEAR REINFORCING

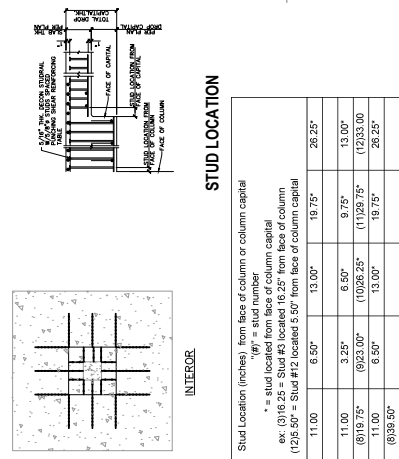


1 PUNCHING SHEAR REINFORCING

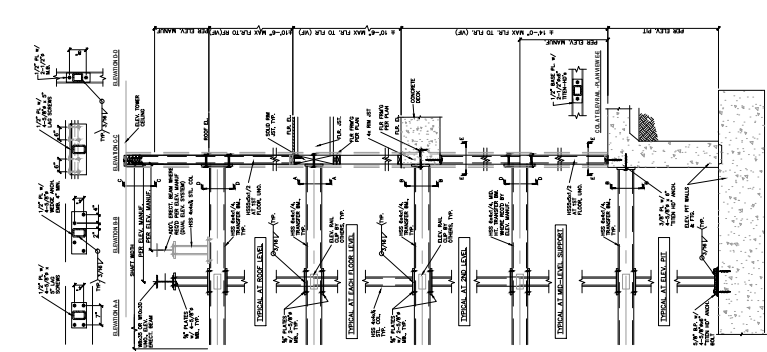


12 CENTER RAIL STEEL COL. AT ELEVATOR

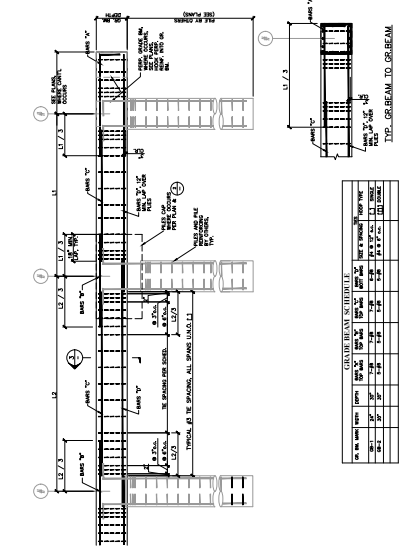


7 TYPICAL GRADE BEAM

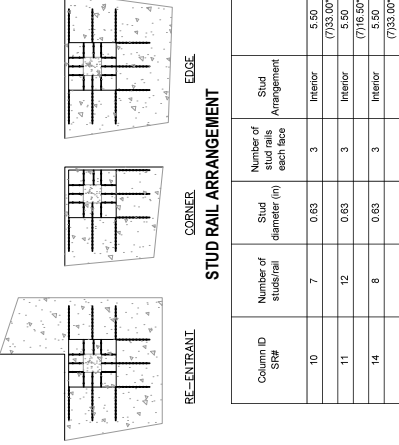


1 PUNCHING SHEAR REINFORCING

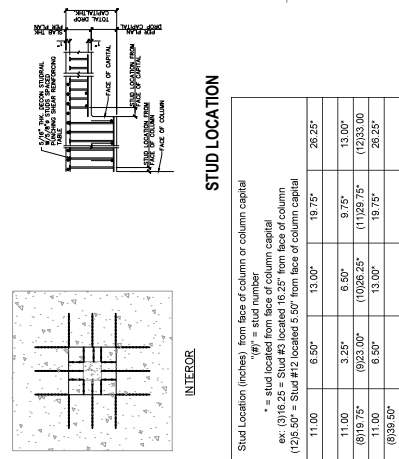


1 PUNCHING SHEAR REINFORCING

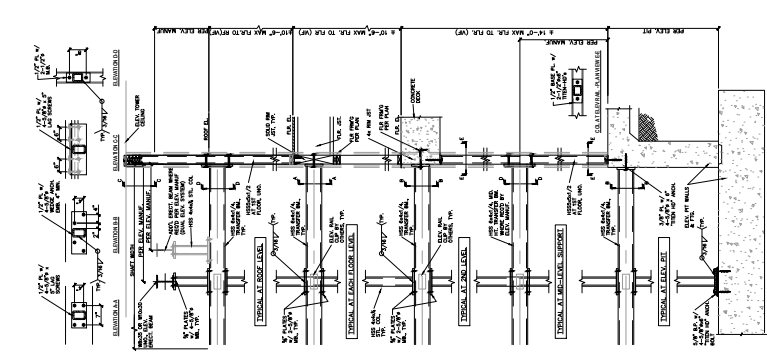


12 CENTER RAIL STEEL COL. AT ELEVATOR

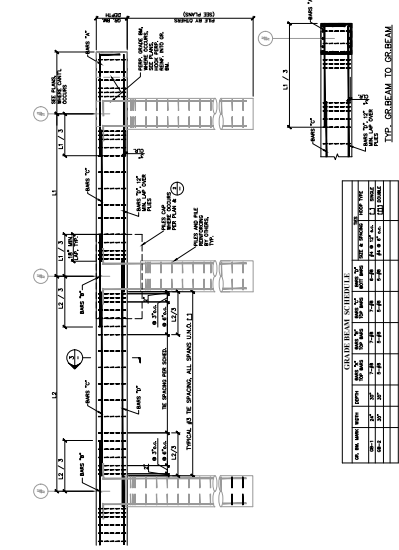


7 TYPICAL GRADE BEAM

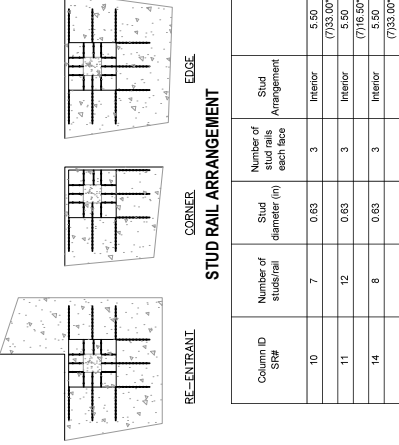


1 PUNCHING SHEAR REINFORCING

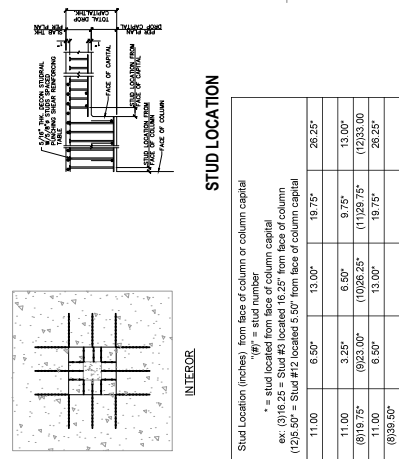


1 PUNCHING SHEAR REINFORCING

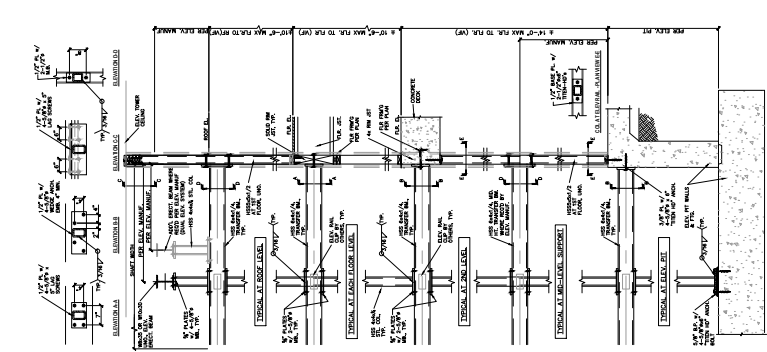


12 CENTER RAIL STEEL COL. AT ELEVATOR

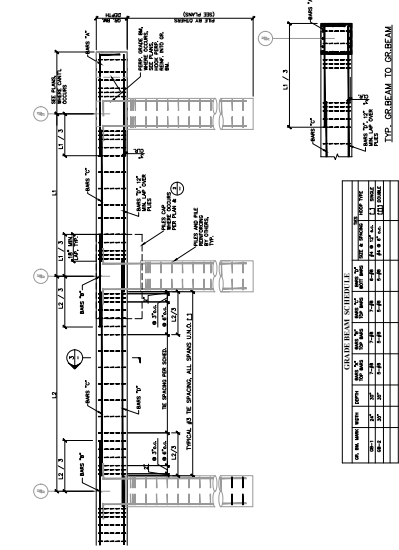


7 TYPICAL GRADE BEAM

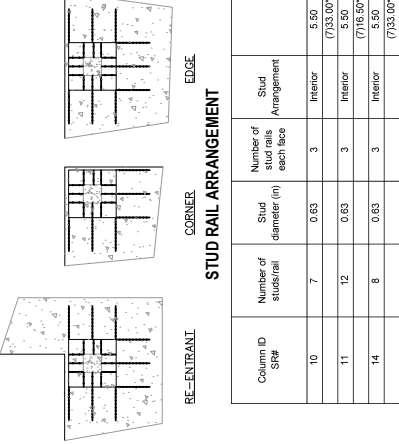


1 PUNCHING SHEAR REINFORCING

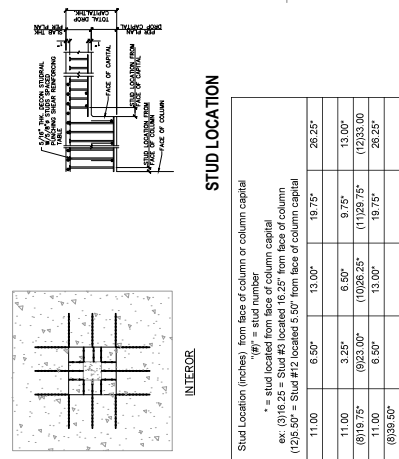


1 PUNCHING SHEAR REINFORCING

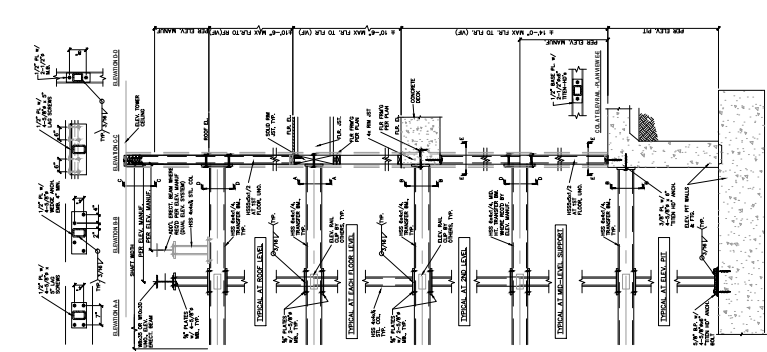


12 CENTER RAIL STEEL COL. AT ELEVATOR

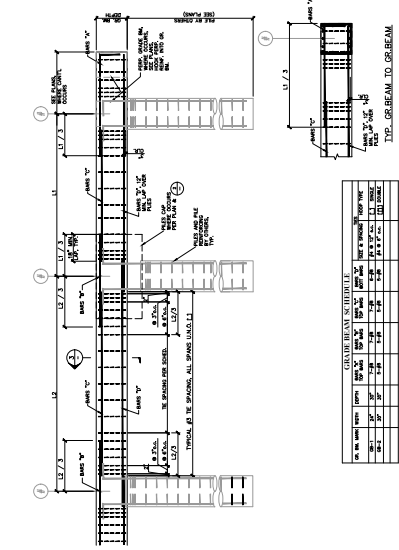


7 TYPICAL GRADE BEAM

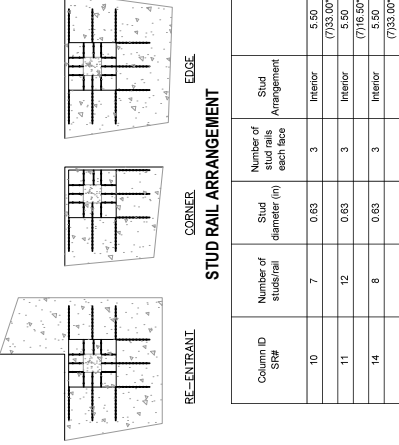


1 PUNCHING SHEAR REINFORCING

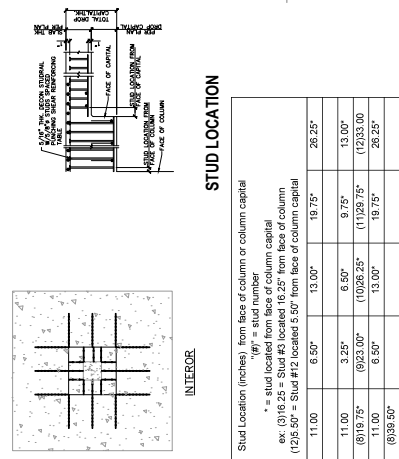


1 PUNCHING SHEAR REINFORCING

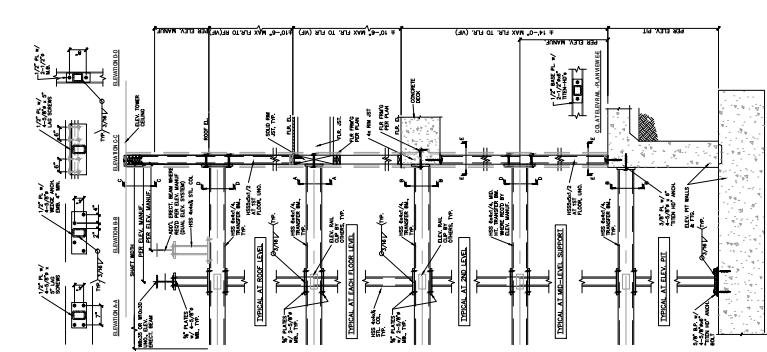


12 CENTER RAIL STEEL COL. AT ELEVATOR

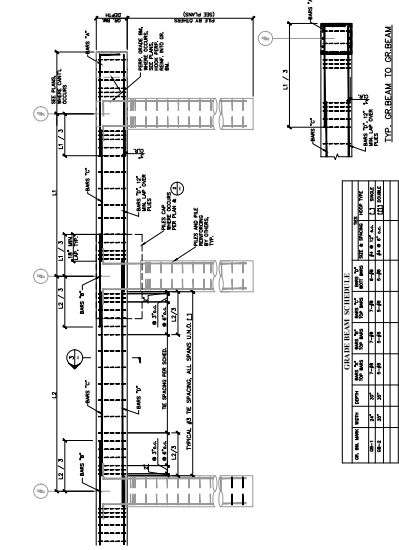


7 TYPICAL GRADE BEAM

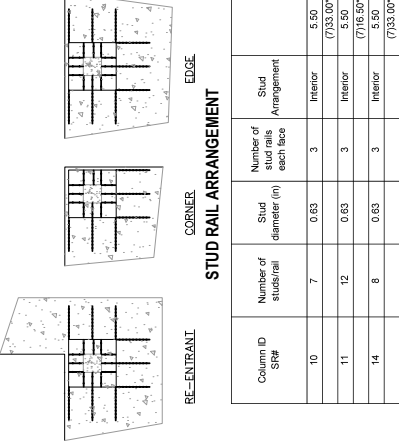


1 PUNCHING SHEAR REINFORCING

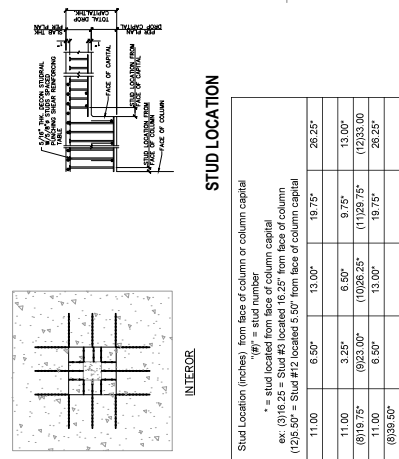


1 PUNCHING SHEAR REINFORCING

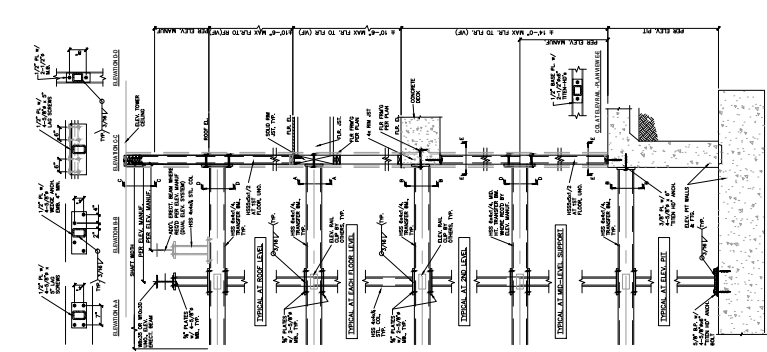


12 CENTER RAIL STEEL COL. AT ELEVATOR

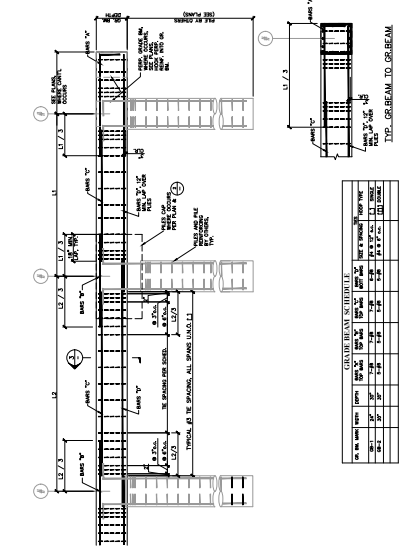


7 TYPICAL GRADE BEAM

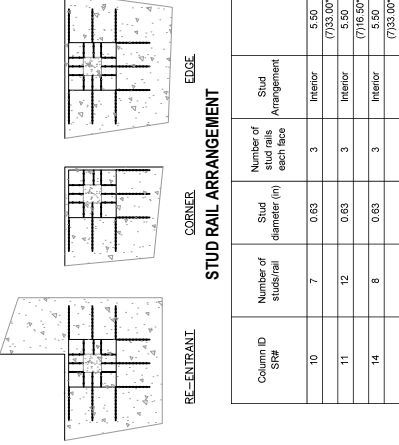


1 PUNCHING SHEAR REINFORCING

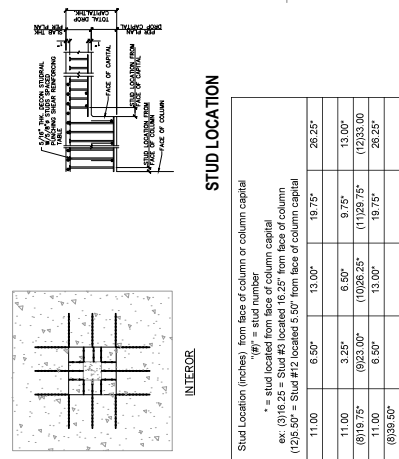


1 PUNCHING SHEAR REINFORCING

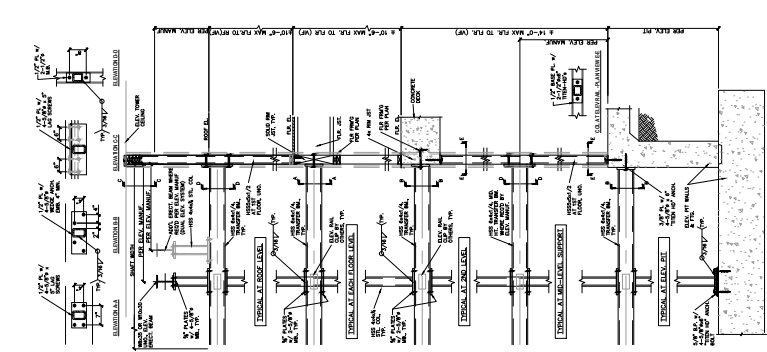


12 CENTER RAIL STEEL COL. AT ELEVATOR

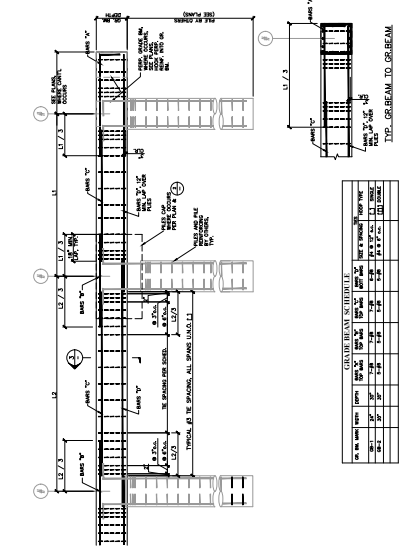


7 TYPICAL GRADE BEAM

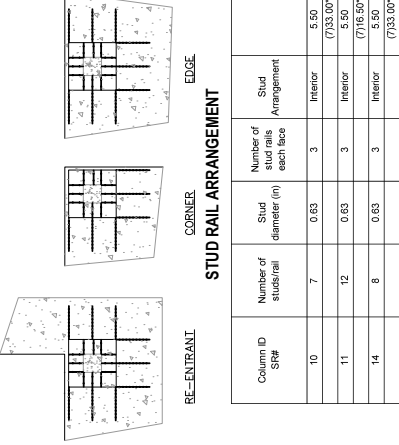


1 PUNCHING SHEAR REINFORCING

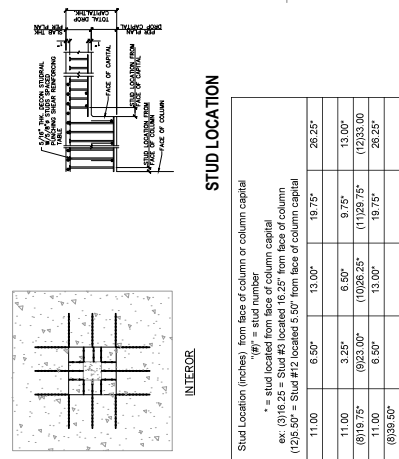


1 PUNCHING SHEAR REINFORCING

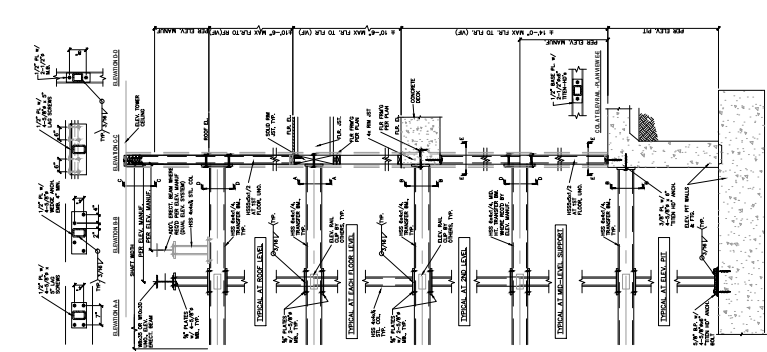


12 CENTER RAIL STEEL COL. AT ELEVATOR

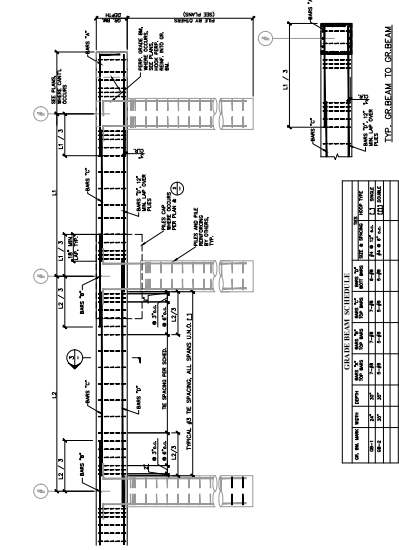


7 TYPICAL GRADE BEAM

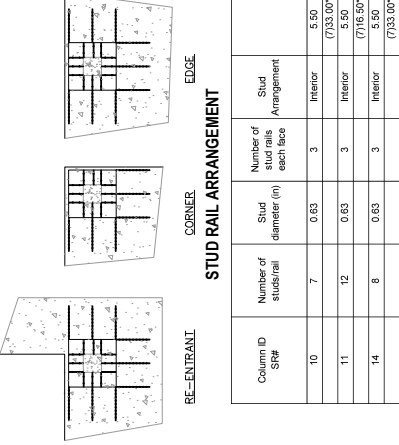

1 PUNCHING SHEAR REINFORCING

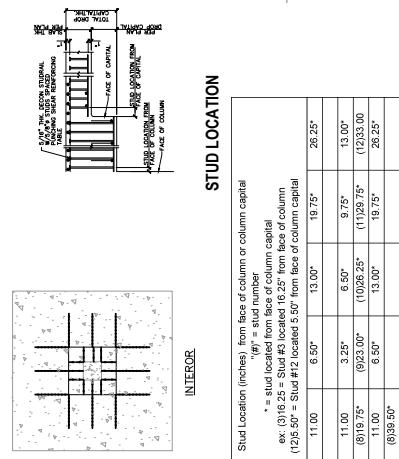

1 PUNCHING SHEAR REINFORCING

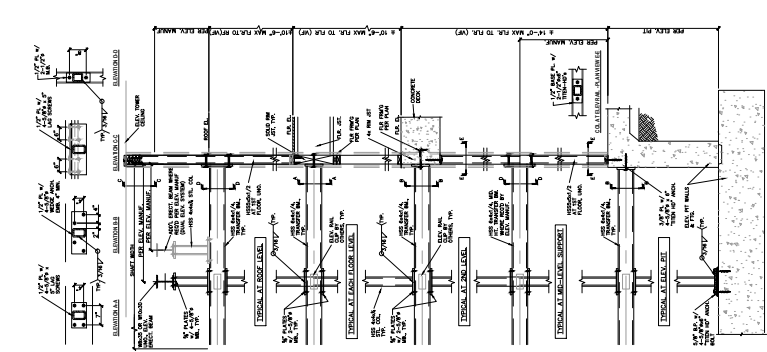



PROJECT: SD-3
SHEET: 2017-09
DATE: 06/01/2018
BY: DLS
CHECKED: DLS

SD-3

TYPICAL DETAILS

HCP ENGINEERING
3665 Redrock Drive
Corona, CA 92625-4005
PH: (951) 738-0940
FAX: (951) 738-1432



THIS DOCUMENT, DESIGN AND SPECIFICATIONS ARE THE PROPERTY OF HCP ENGINEERING. NO PART OF THIS DOCUMENT SHALL BE REPRODUCED OR TRANSMITTED IN ANY FORM OR BY ANY MEANS, ELECTRONIC OR MECHANICAL, INCLUDING PHOTOCOPYING, RECORDING, OR BY ANY INFORMATION STORAGE AND RETRIEVAL SYSTEM, WITHOUT THE WRITTEN CONSENT OF HCP ENGINEERING.

NO.	REVISION	DATE
1	ISSUED FOR PERMIT	06/01/2018

	</
--	--	----