



Door Schedule

Number	Door		Frame		Opening (inches)	Hardware Set	Remarks
	Width	Height	Elev./Mat'l	Fin.	Head Jamb Detail	Finish	
101	4'-0"	7'-0"	ALUM.	-	ALUM.	FACTORY	AUTO ENTRANCE SLIDERS
102	4'-0"	7'-0"	ALUM.	-	ALUM.	FACTORY	AUTO ENTRANCE SLIDERS
103	3'-0"	7'-0"	ALUM.	B	H-1	PAINT	PROVIDE EXIT DEVICE
104	3'-0"	7'-0"	ALUM.	-	ALUM.	FACTORY	PROVIDE EXIT DEVICE
105	3'-0"	7'-0"	ALUM.	-	ALUM.	FACTORY	PROVIDE EXIT DEVICE
1 DOOR TYPES ELEVATION

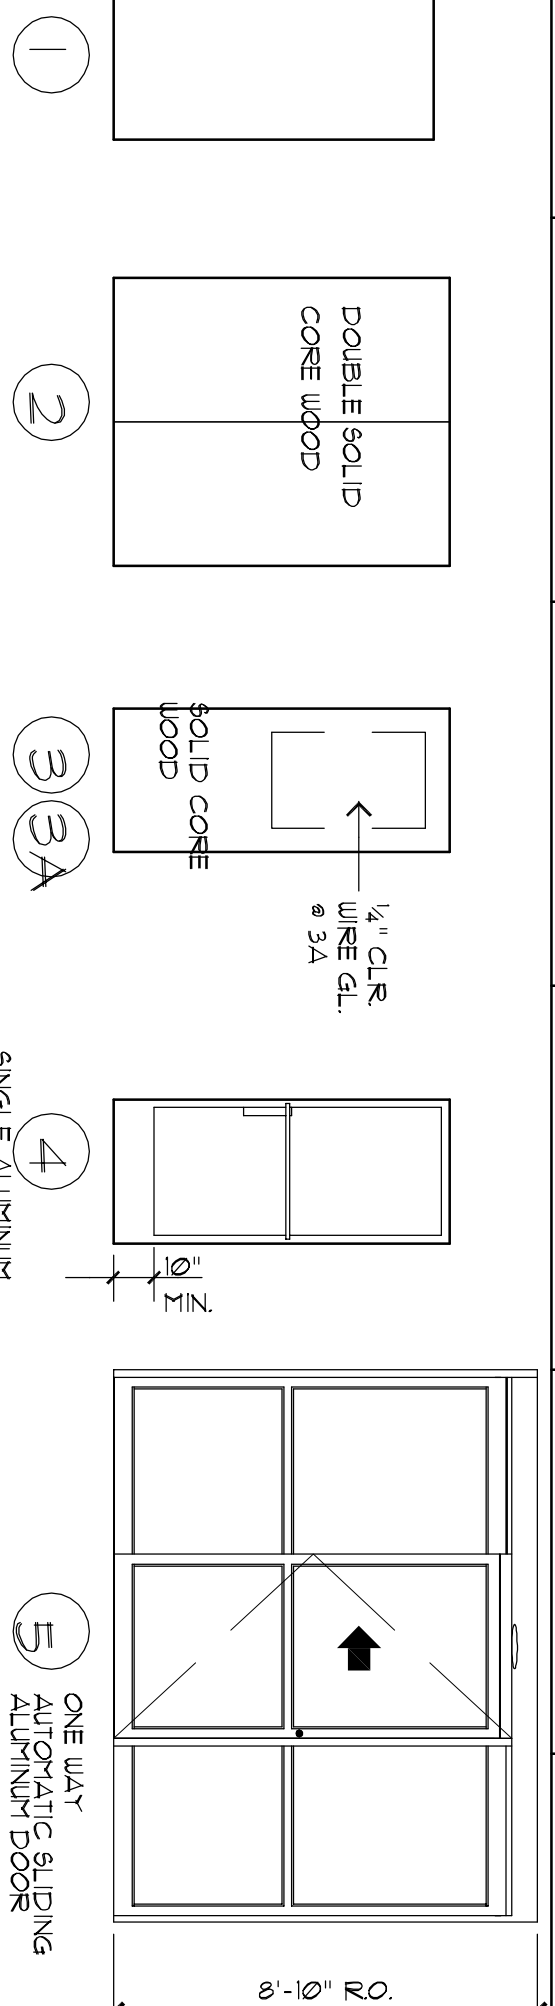


17 DOOR "A" DETAIL

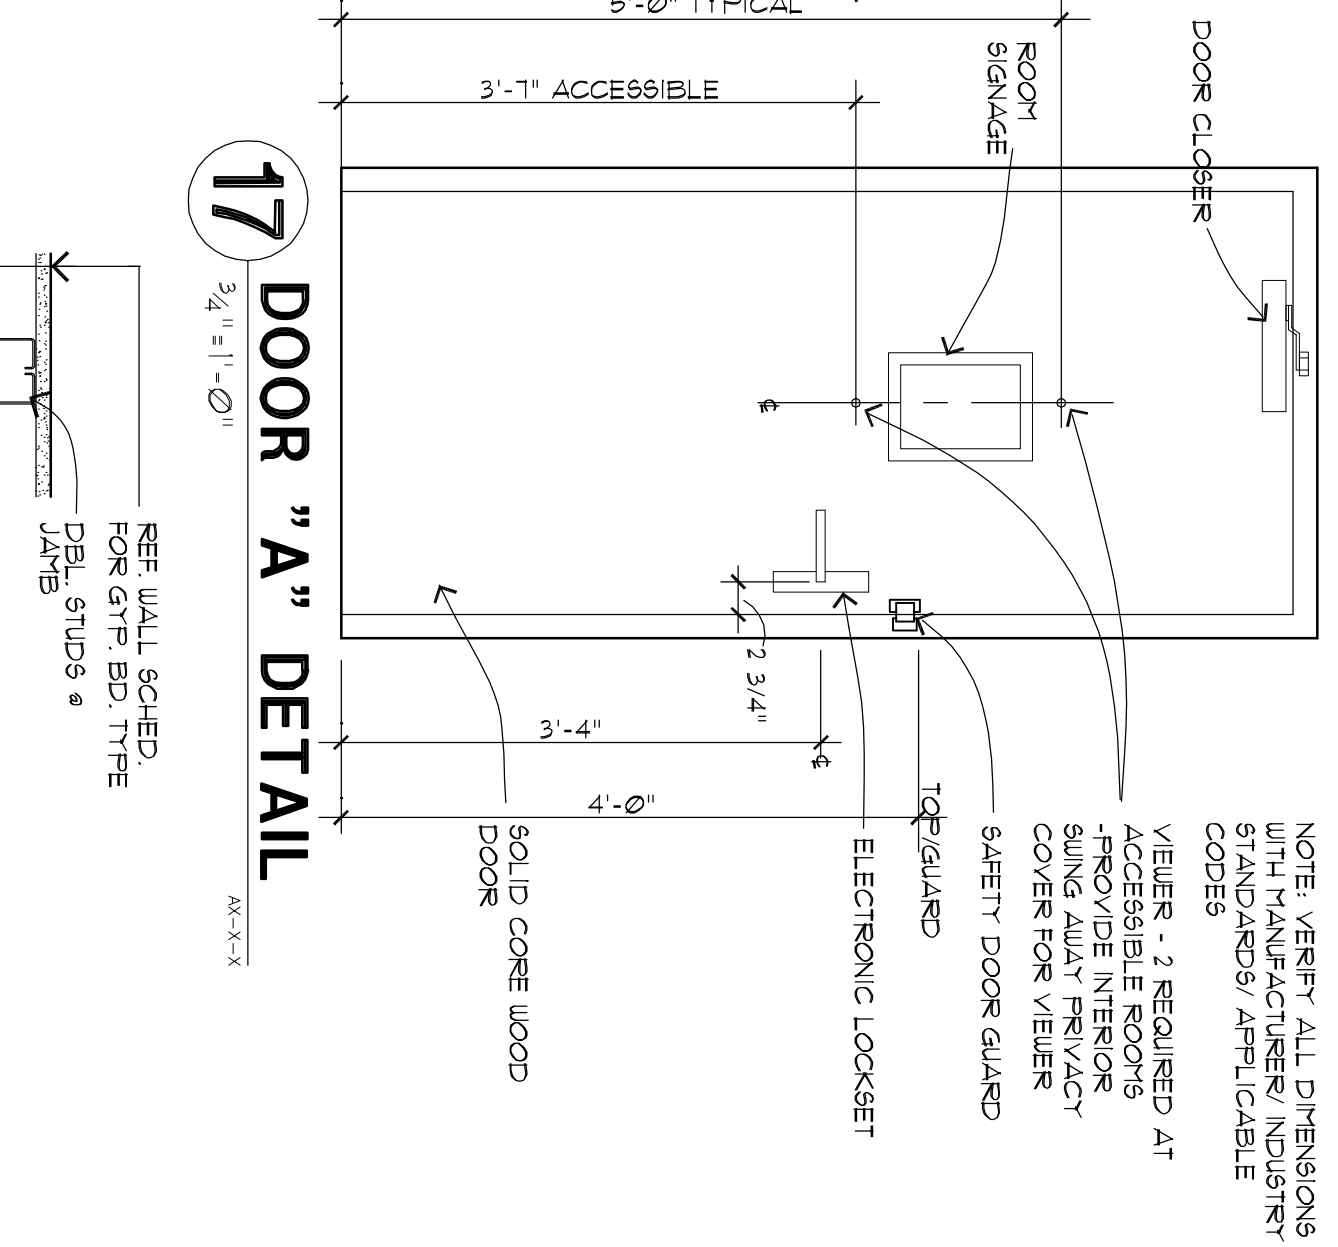


13 DOOR HEAD

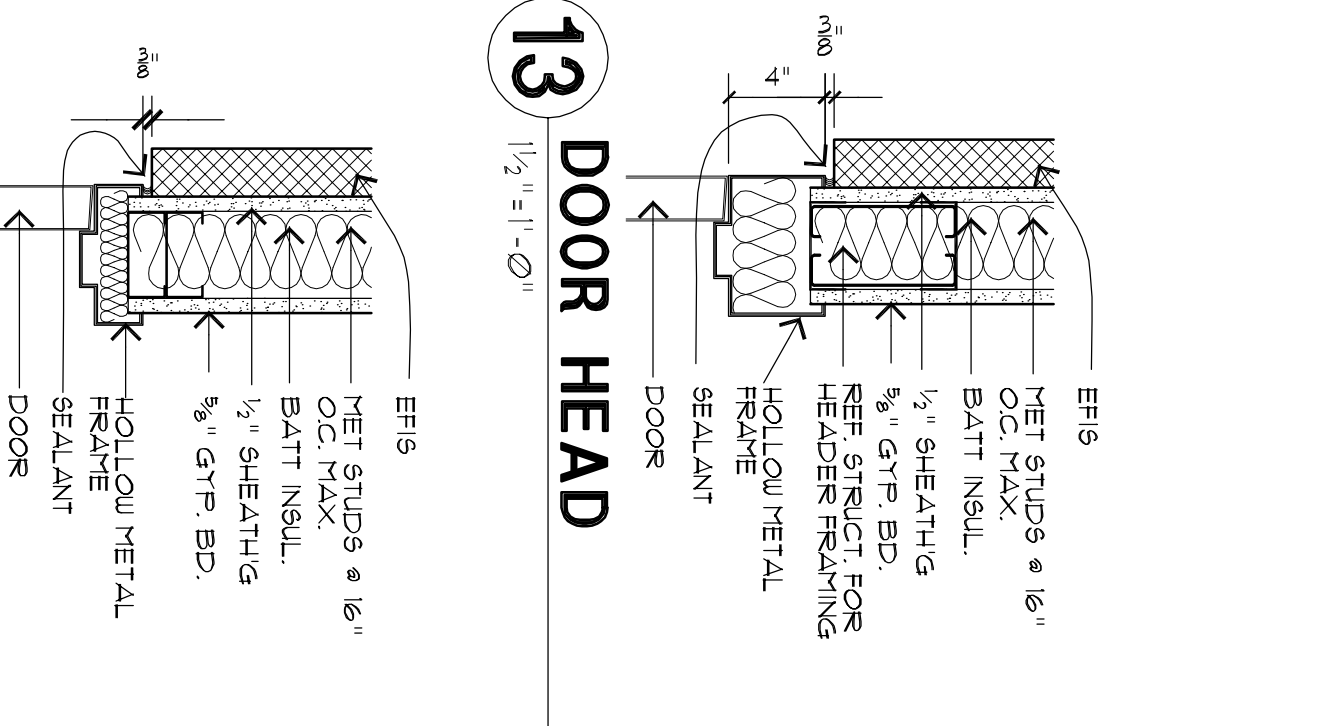


16 DOOR JAMB

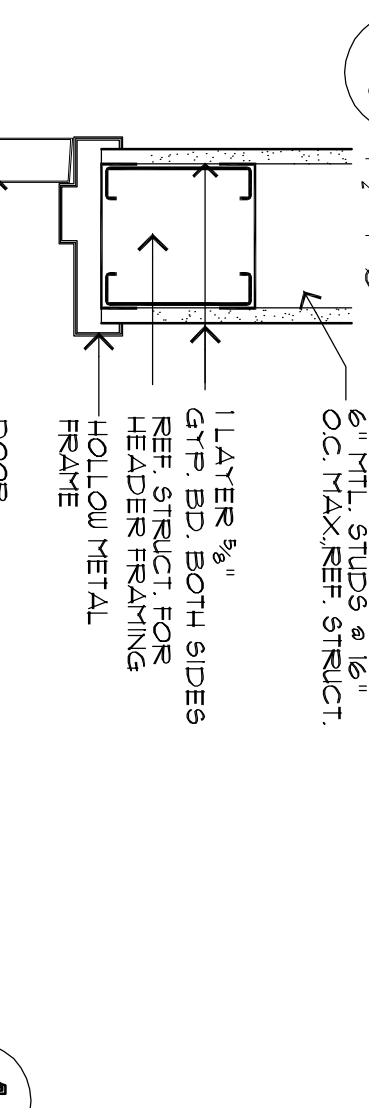

12 DOOR JAMB

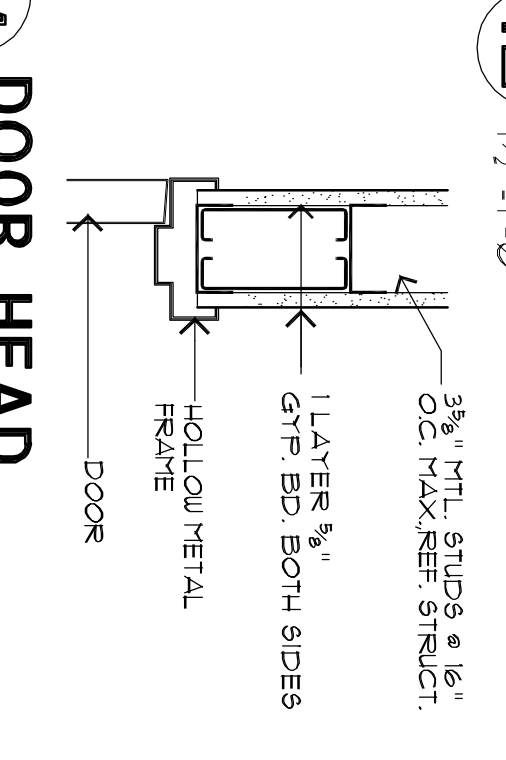

11 DOOR HEAD

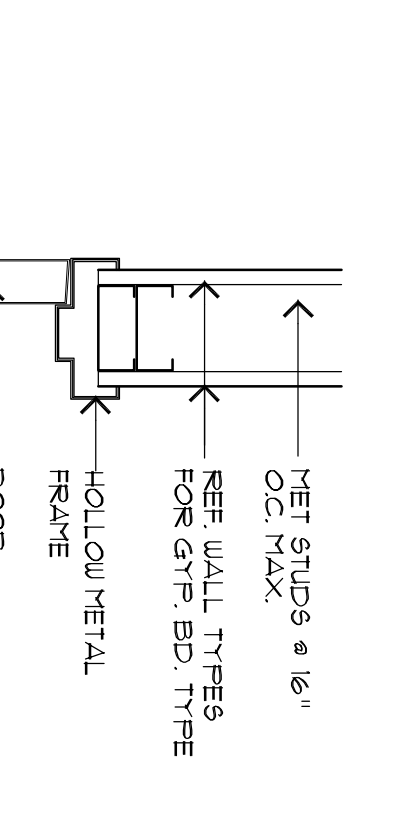


14 DOOR JAMB




10 DOOR JAMB




18 CONN. DOOR THRESH.

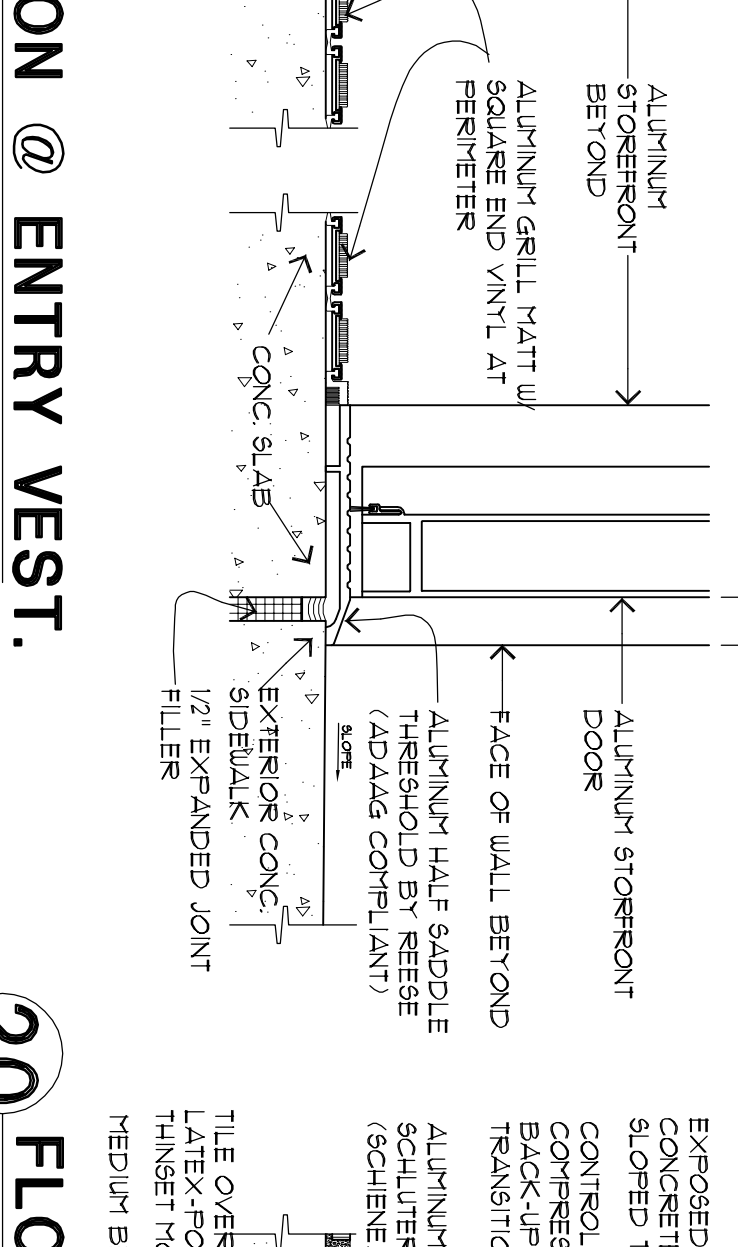


20 FLOOR TRANSITION

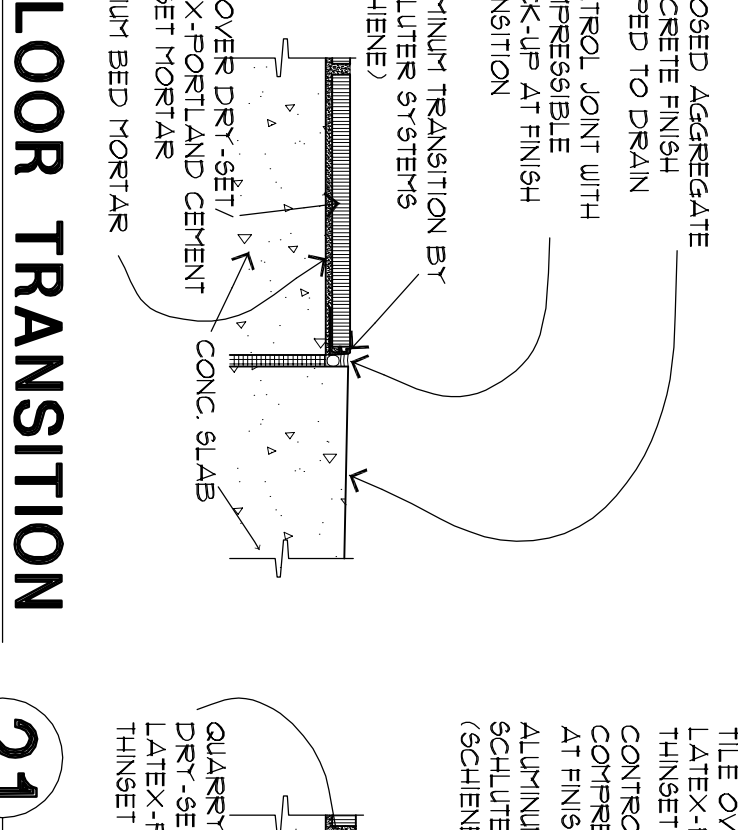


21 FLOOR TRANSITION

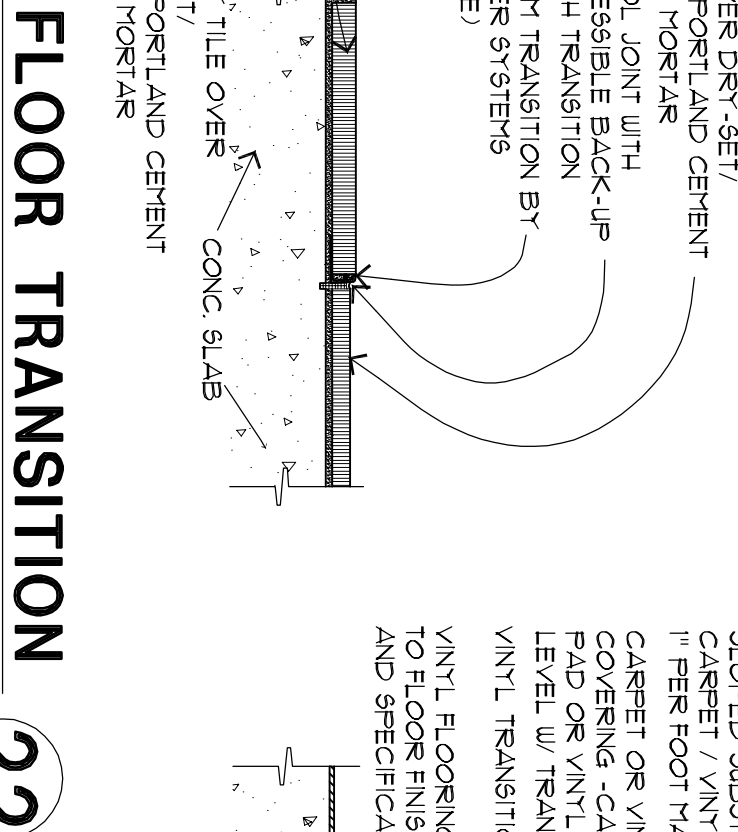


22 FLOOR TRANSITION

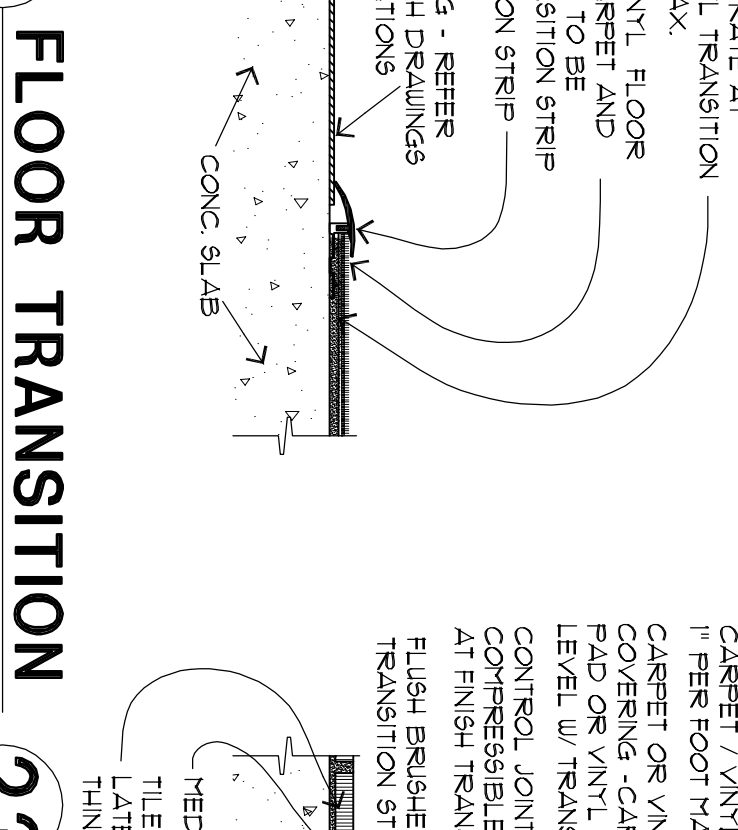

23 FLOOR TRANSITION

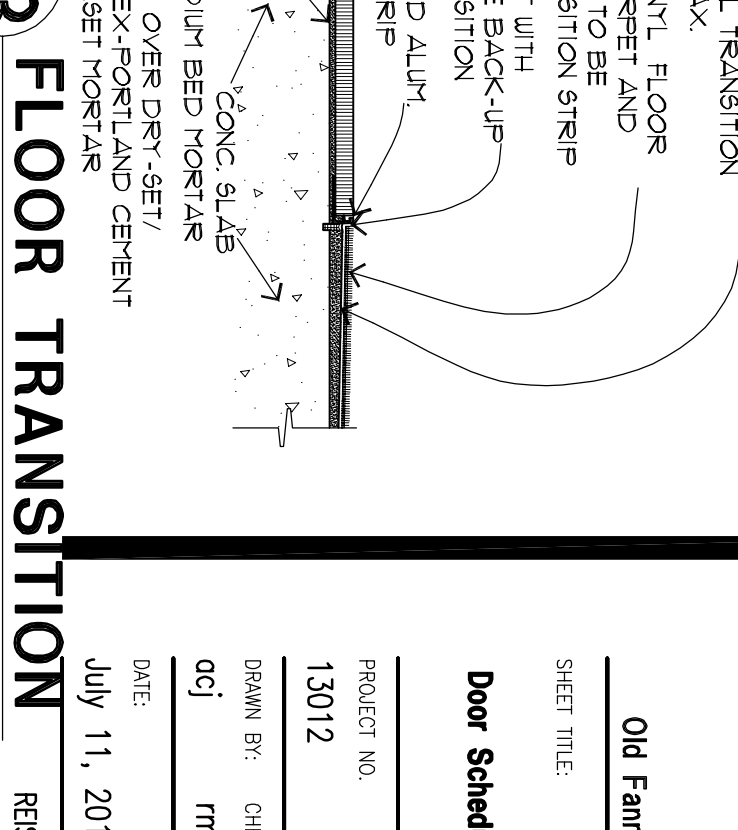


1A HOL. MET. DR. FRAME

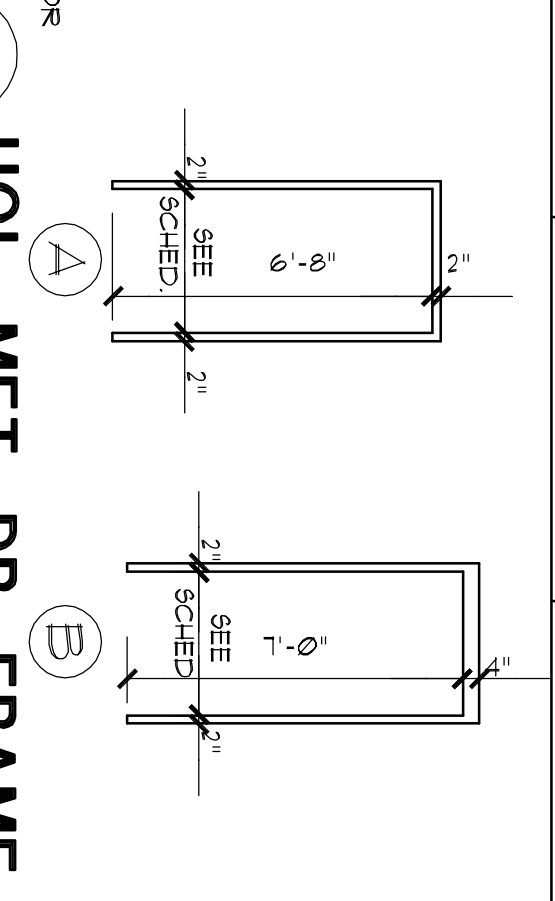


DOOR NOTES:

1. PROVIDE COMPLETE ELECTRONIC CARD CARD OPERATED LOCKSET SYSTEM AS MARKED SYSTEM TO INCLUDE FRONT DESK UNIT, 1000 EA. CARD KEYS, BACK UP CARD KEY KIT AND TWO (2) GRAPE CARD LOCKS.
2. EXTERIOR HOLLOW METAL DOORS TO OR FROM CONDITIONED SPACES TO BE INSULATED.
3. DOOR JAMB/SLAB SHALL CONFORM TO ADA 4. GOVERNING HANDICAP CODE ALL HOL. METAL 4 WOOD DOORS TO HAVE LEVER SETS.
4. COORDINATE WITH MECHANICAL DRAINAGE FOR DOORS REQUIRING GRILLES.
5. DOORS WITH RATING TO HAVE CLOSERS, EXCEPT DOOR "D".
6. GLASSING IN NON-RATED DOORS, STORY DOORS, WITHIN 24 INCHES OF DOORS WITHIN 18 INCHES ABOVE FINISHED FLOOR AND EXCEEDING 9 SQUARE FEET WITHIN 36 INCHES OF WALKING SURFACE MUST BE SAFETY GLAZED - TYPICALLY 1/2" MIN. TEST REQUIRED FOR DOORS WITH ANS129.1, IBC 2406.1.2 AND 2406.3, (6) & (7).
7. FIRE RESISTANT RATED DOORS MUST HAVE FIRE RATED RATES, HARDWARE, CLOSERS, AND OTHER RATED ACCESSORIES.
8. ALL HOLLOW METAL DOOR FRAMES TO BE WELDED.
9. DOORS WITH RATING TO HAVE CLOSERS EXCEPT DOOR "D".

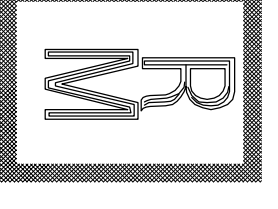

Richard Molenaar

ARCHITECT

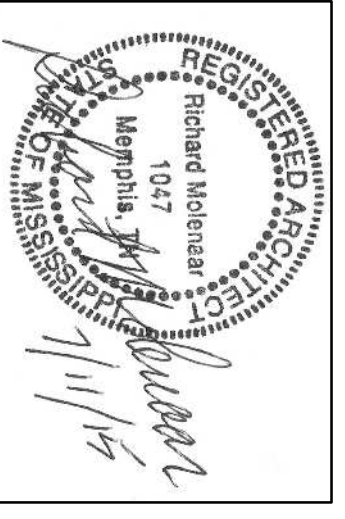

PROJECT NAME:
HOMER
SUITES BY HILTON

Old Fannin Road
Flowood, Mississippi

Door Schedule & Door Details

PROJECT NO. 13012
LATEST REVISION:

SHEET TITLE: Door Schedule & Door Details

DATE: July 11, 2015
RESISED: JUNE 07, 2016

A610