


SCALE: 1"=30'

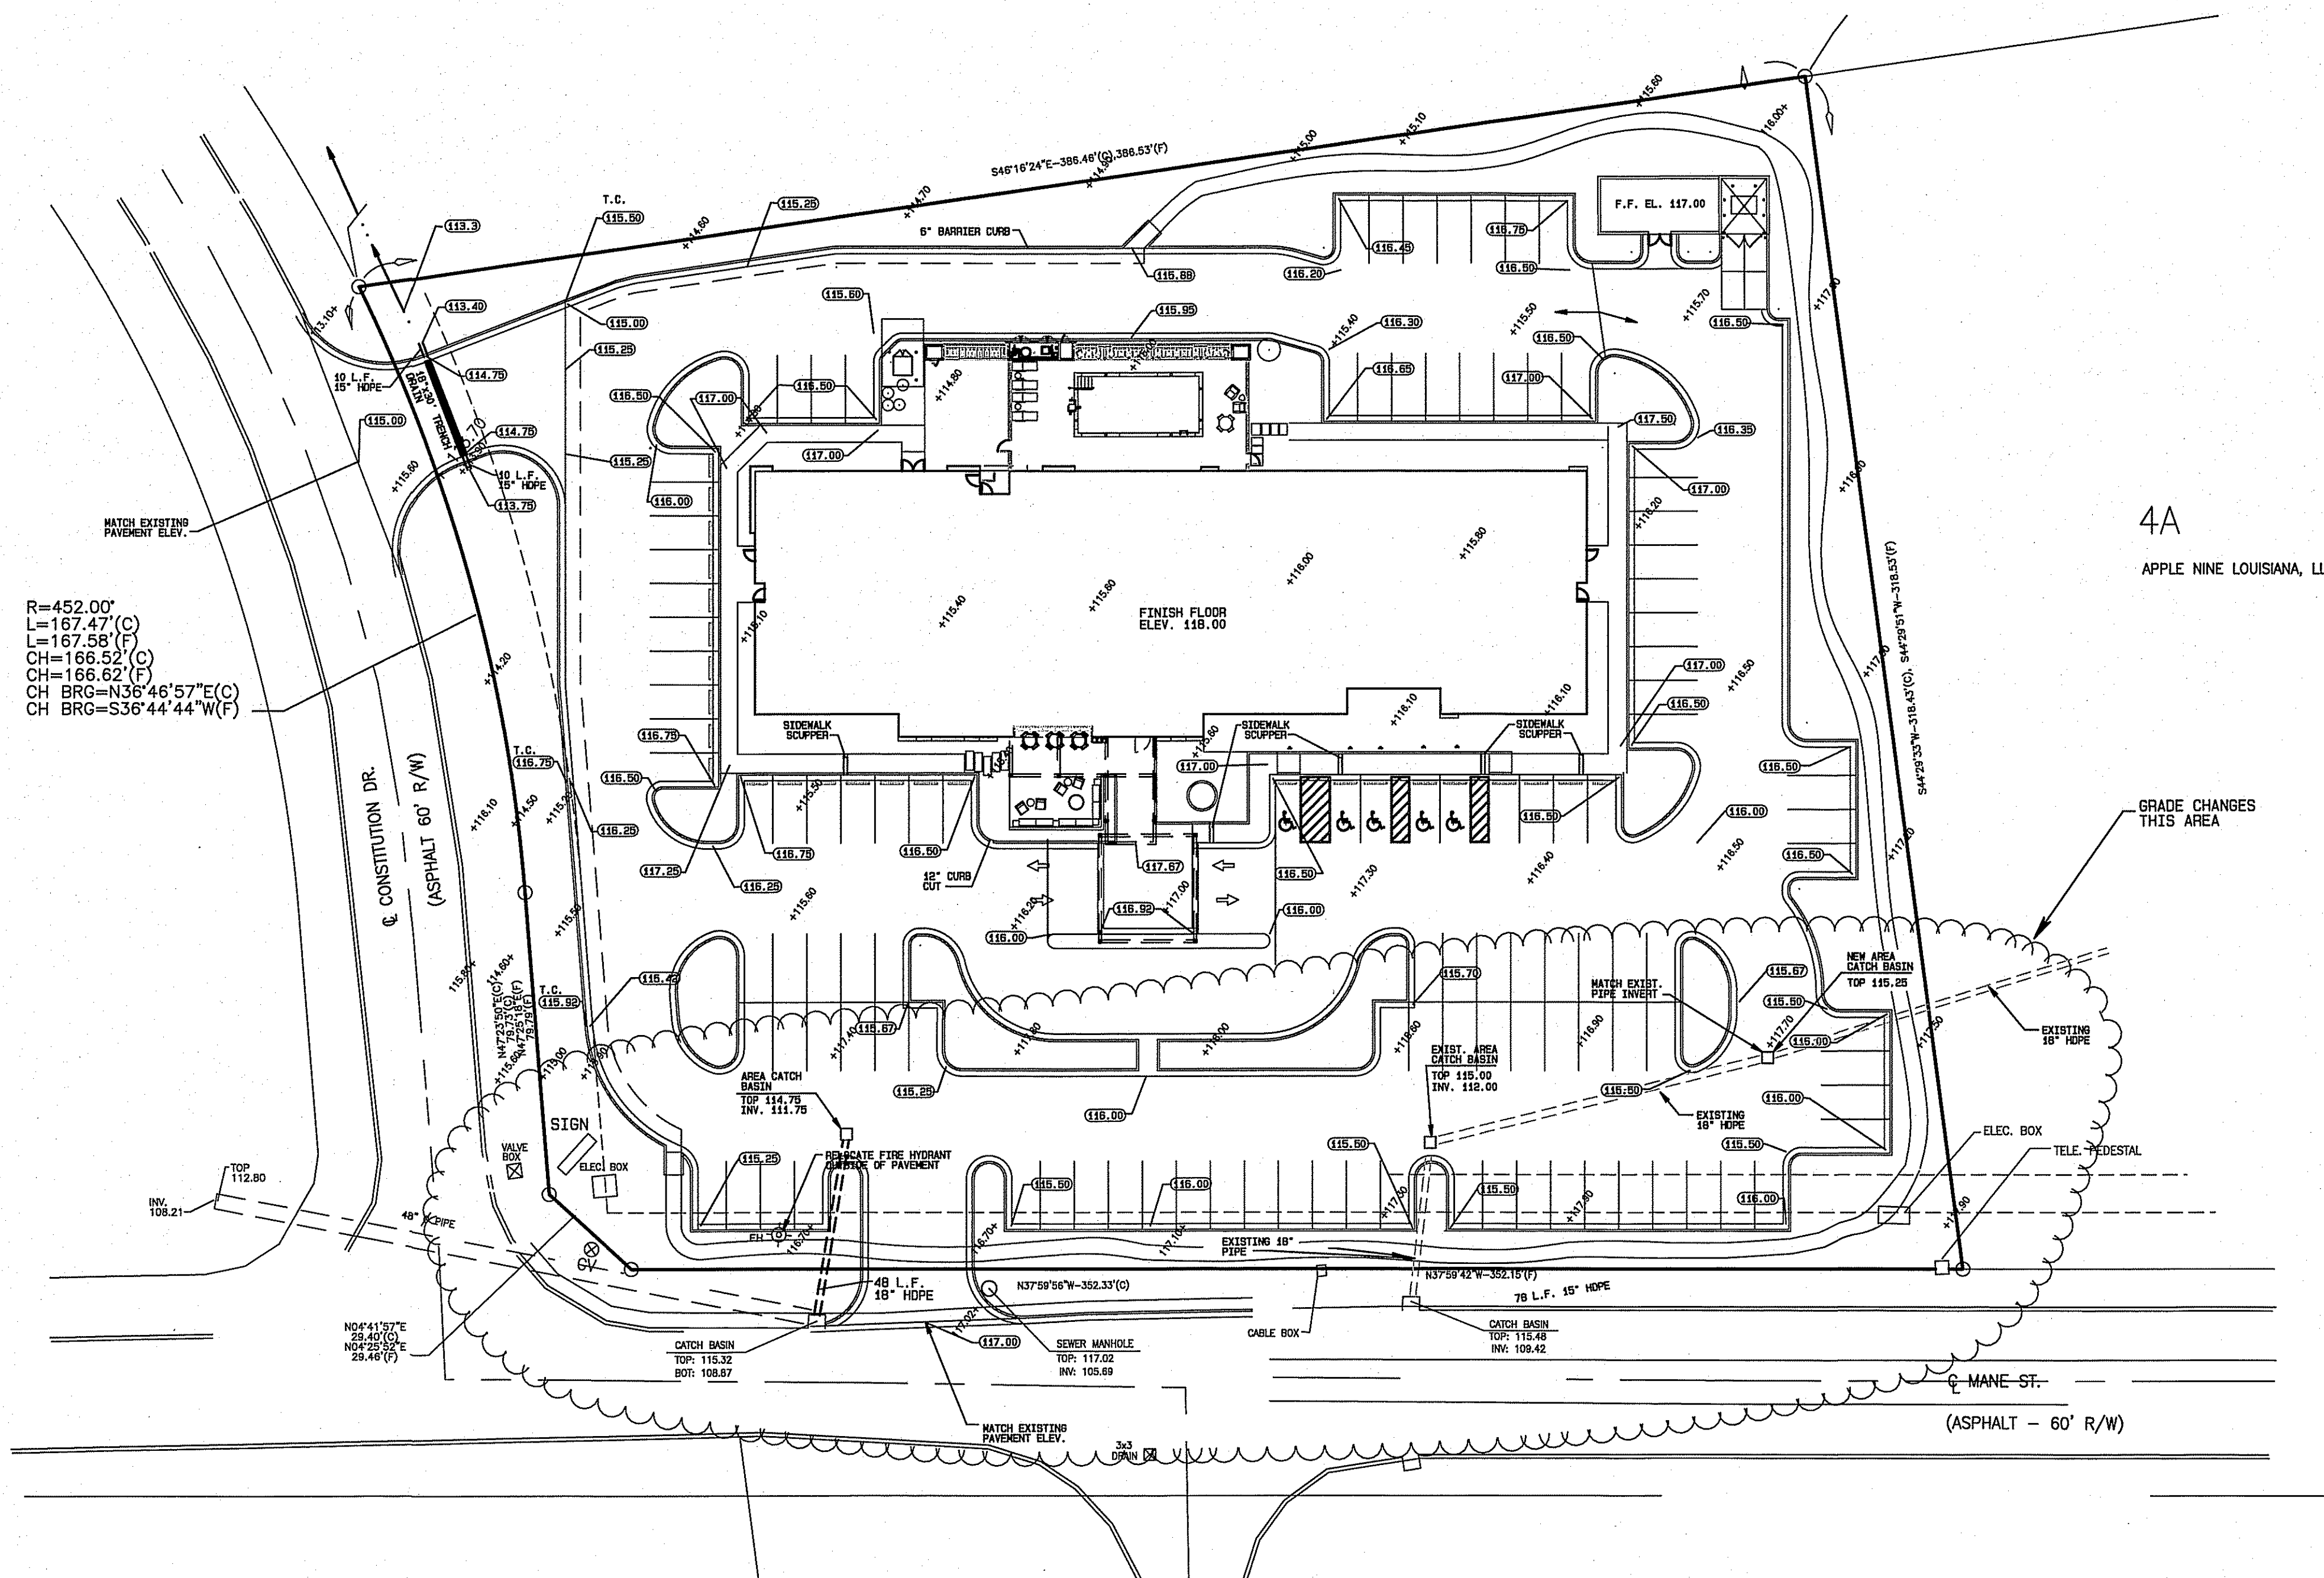

R=452.00'
L=167.47'(C)
L=167.58'(F)
CH=166.52'(C)
CH=166.62'(F)
CH BRG=N36°46'57"E(C)
CH BRG=S36°44'44"W(F)

4A

APPLE NINE LOUISIANA, LLC

GRADE CHANGES
THIS AREA


LEGEND

115.00 EXISTING GRADE
115.00 FINISH GRADE

HAMPTON INN

GOLDMAN EQUIPMENT, LLC
(JOHN DEERE)

CITY OF WEST MONROE
(IKE HAMILTON CENTER)

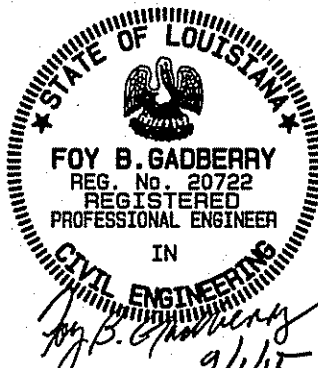

GRADING PLAN

TRENCH DRAINS 1/19/15
SOUTH DRIVE GRADES 3/22/15
SOUTH DRIVE GRADES 3/23/15
RE-LOCATE SOUTH DRIVE 8/30/15

DATE
11-14-14

C002

JOB No

WEST MONROE, LA.

SOUTHERN HOSPITALITY SERVICES

HOME 2 SUITES BY HILTON

DAVID LANE BEAIRD
& ASSOCIATES, INC.

CIVIL & STRUCTURAL ENGINEERS PLANNING PROJECT MANAGEMENT
102 COMMERCIAL PARKWAY, WEST MONROE, LOUISIANA 70151 (504) 388-3227
www.davidlanebeaird.com