



Richard Molenaar


ARCHITECT

REFERENCE NOTES

1. REFER TO SPECIFICATIONS FOR FINISH INDEX
2. REFER TO ENLARGED PLANS FOR PARTITION TYPES AT PUBLIC SPACE ADJACENCIES
3. REFER TO SHEET 004 FOR PARTITION ASSEMBLY TYPES
4. REFER TO SHEET 003 FOR ELECTRICAL SYMBOLS LEGEND
5. ELECTRICAL OUTLETS ARE MOUNTED AT STANDARD HEIGHT OF 16" UNLESS NOTED OTHERWISE
6. PLUMBING FIXTURES AND MOUNTING HEIGHTS SHALL CONFORM TO ADA AND ALL APPLICABLE LOCAL CODES
7. DIMENSIONING IS BASED ON WOOD FRAME CONSTRUCTION AND WALL ASSEMBLIES SHOWN ON SHEET 004 AND ON ENLARGED PLANS. ALL DIMENSIONS ARE TO FACE OF STUD, U.N.O. HOLD ALL CLEAR INTERIOR ROOM DIMENSIONS
8. WATER CLOSET WASTE LINES ARE TO BE LOCATED IN WALL CHASE, NOT IN EXTERIOR WALLS

CRITERIA NOTES

1. EMPLOYEE DEPOSITORY SAFE
2. 1x4 STAINED WOOD TRIM (TYP)
3. NOT USED
4. WOOD CHAIR RAIL
5. ALARM BUTTON
6. LOCKERS
7. SUPPORT BRACKETS (TYP)
8. TELEVISION OUTLET

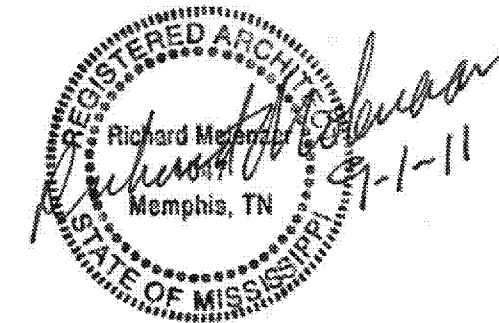

PROJECT NAME:



Riverwind Drive Pearl, Mississippi

SHEET TITLE:

Casework Details

PROJECT NO.

09018

LATEST REVISION:

DRAWN BY:

cj

CHECKED BY:


rm

SHEET NUMBER:

DATE:

09/01/2011


A716

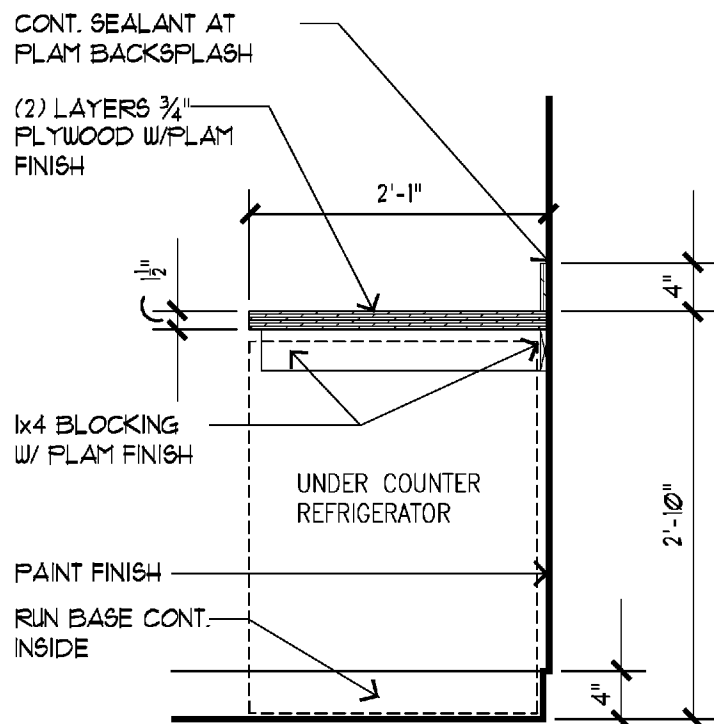

8 TYPICAL COUNTER

3/4" = 1'-0"


AX-X-X

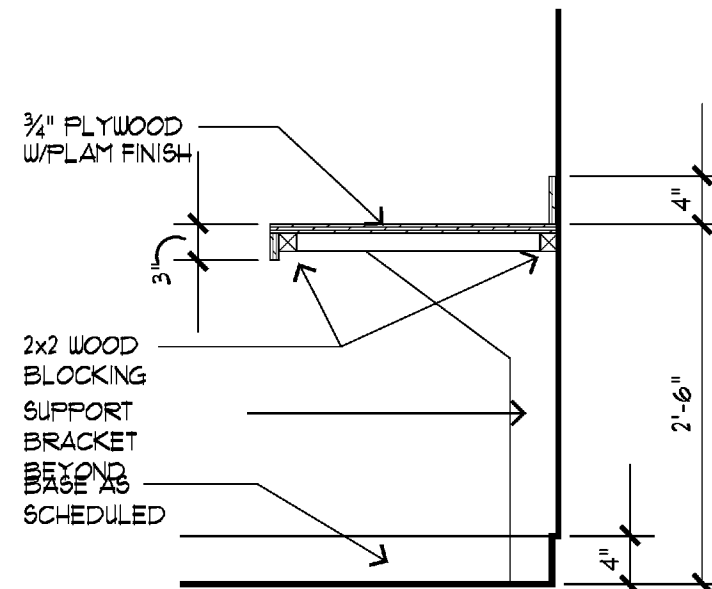

7 WORK RM. COUNTER

3/4" = 1'-0"


AX-X-X

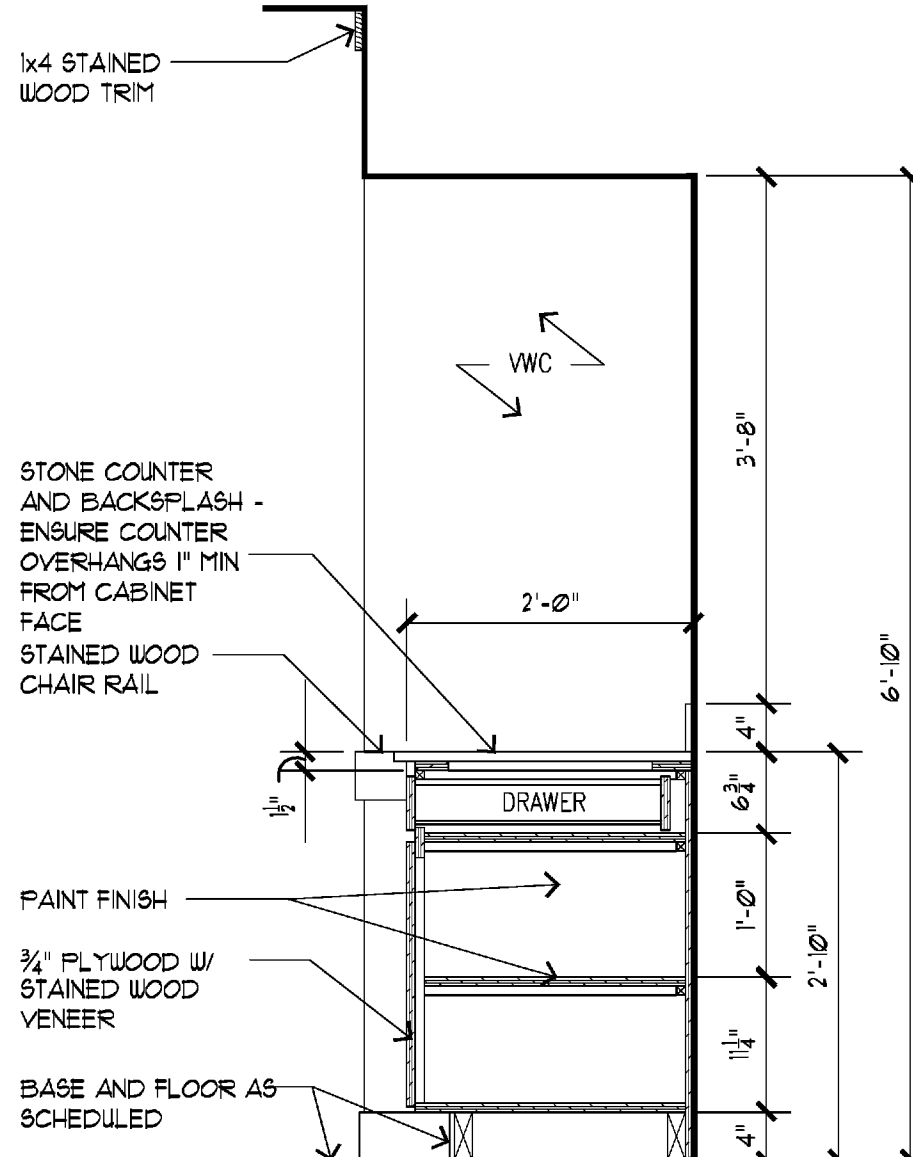

9 MEET'G RM. COUNTER

3/4" = 1'-0"


AX-X-X

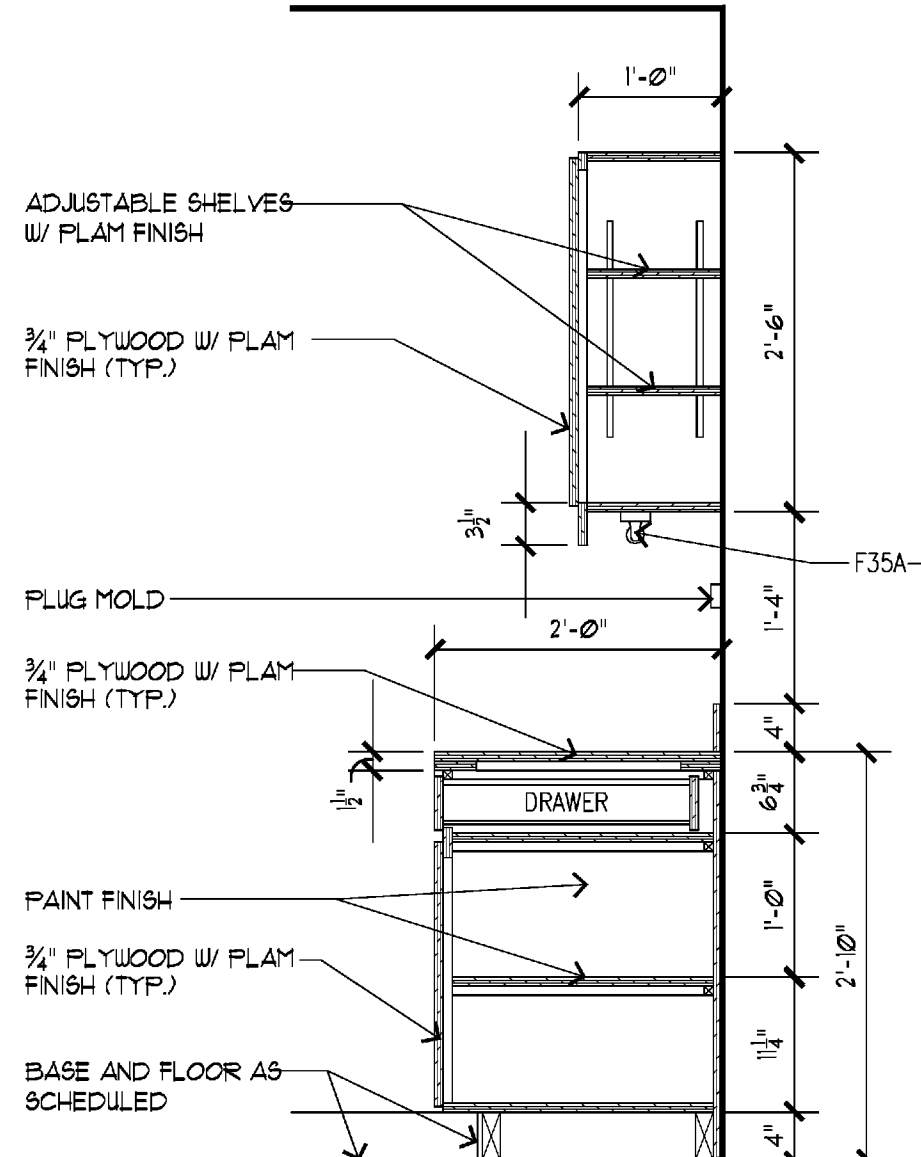

6 WORK RM. COUNTER

3/4" = 1'-0"


AX-X-X

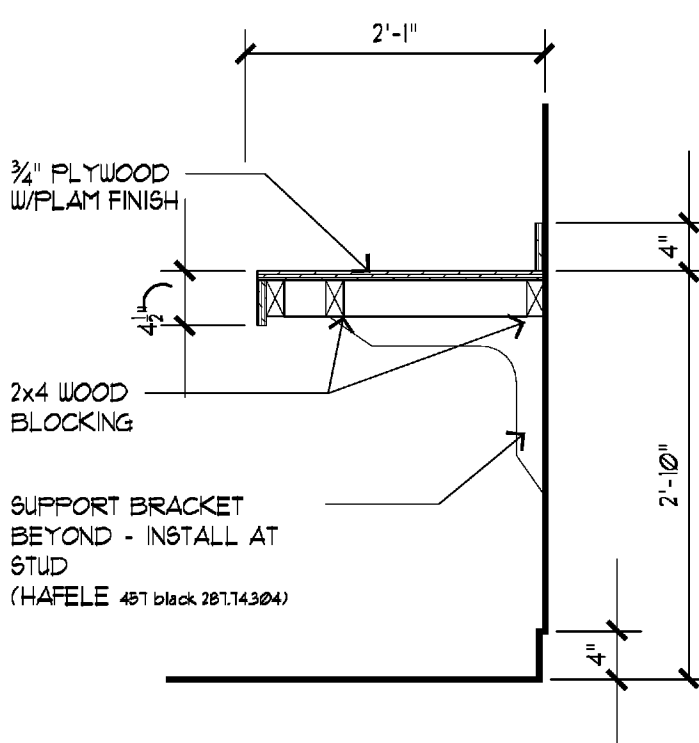

11 GUEST LAUNDRY COUNTER

3/8" = 1'-0"


AX-X-X

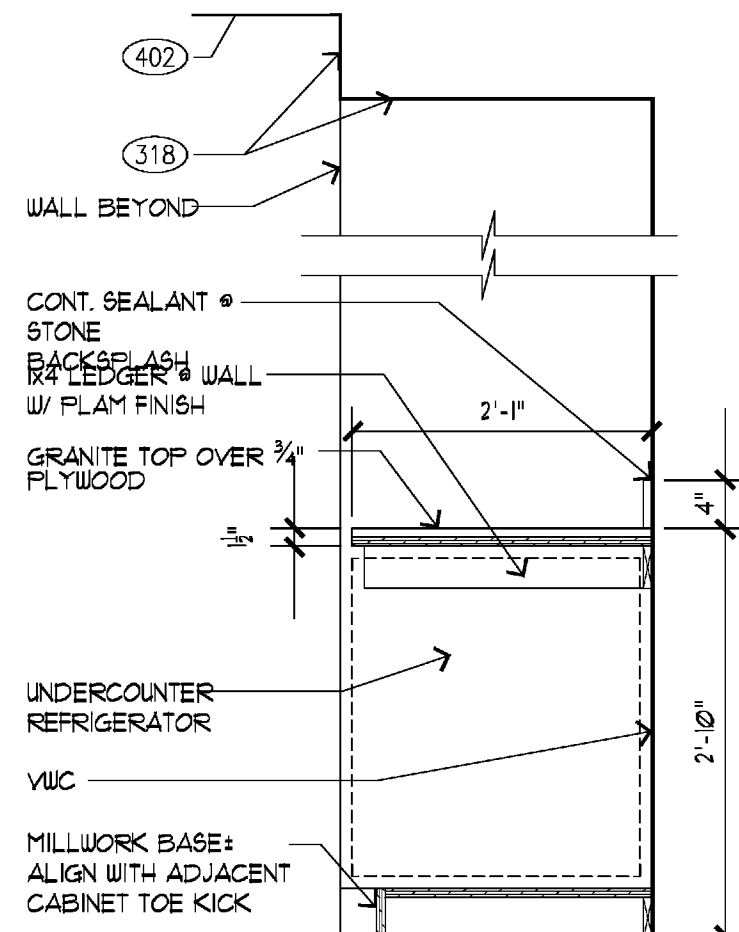

5 SUITE COUNTER SECT.

3/4" = 1'-0"


AX-X-X

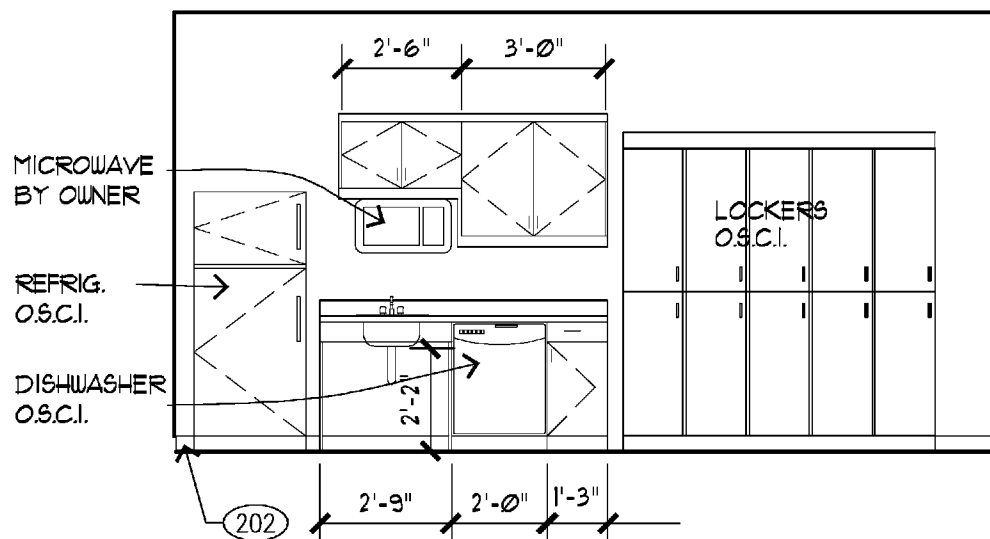

3 ELEV.-BREAK RM.

1/4" = 1'-0"


AX-X-X

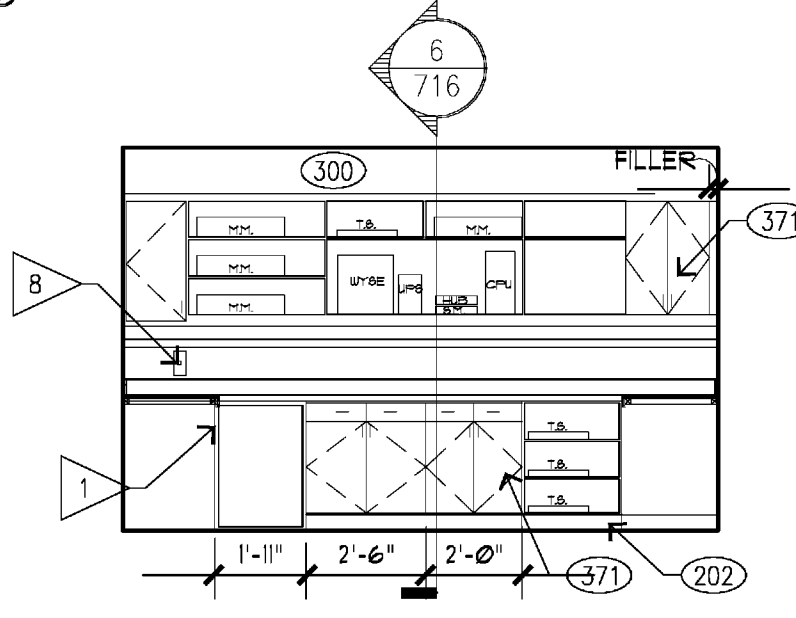

2 ELEV.-WORK RM.

1/4" = 1'-0"

AX-X-X

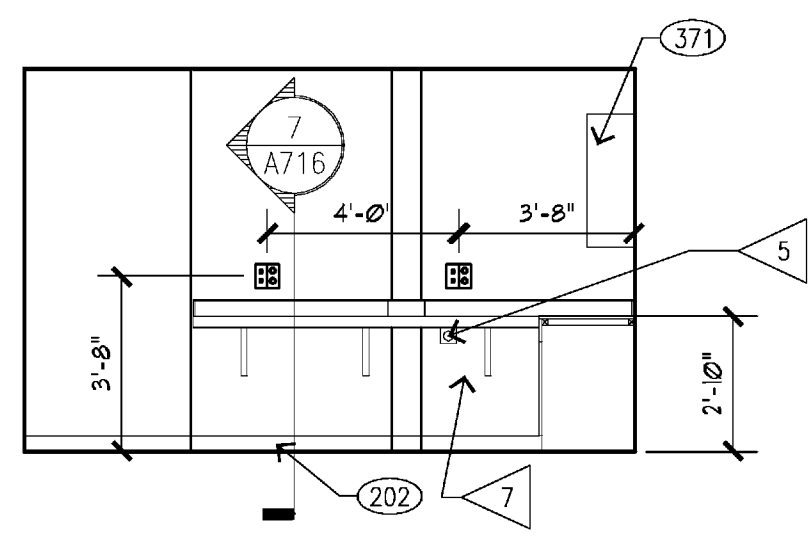

1 ELEV.-WORK RM.

1/4" = 1'-0"

AX-X-X