


## TYPICAL UPPER FLOOR REFLECTED CEILING PLAN

SCALE: 3/32" = 1'-0"

(THIRD FLOOR SHOWN. 2ND, 4TH & 5TH SIMILAR)

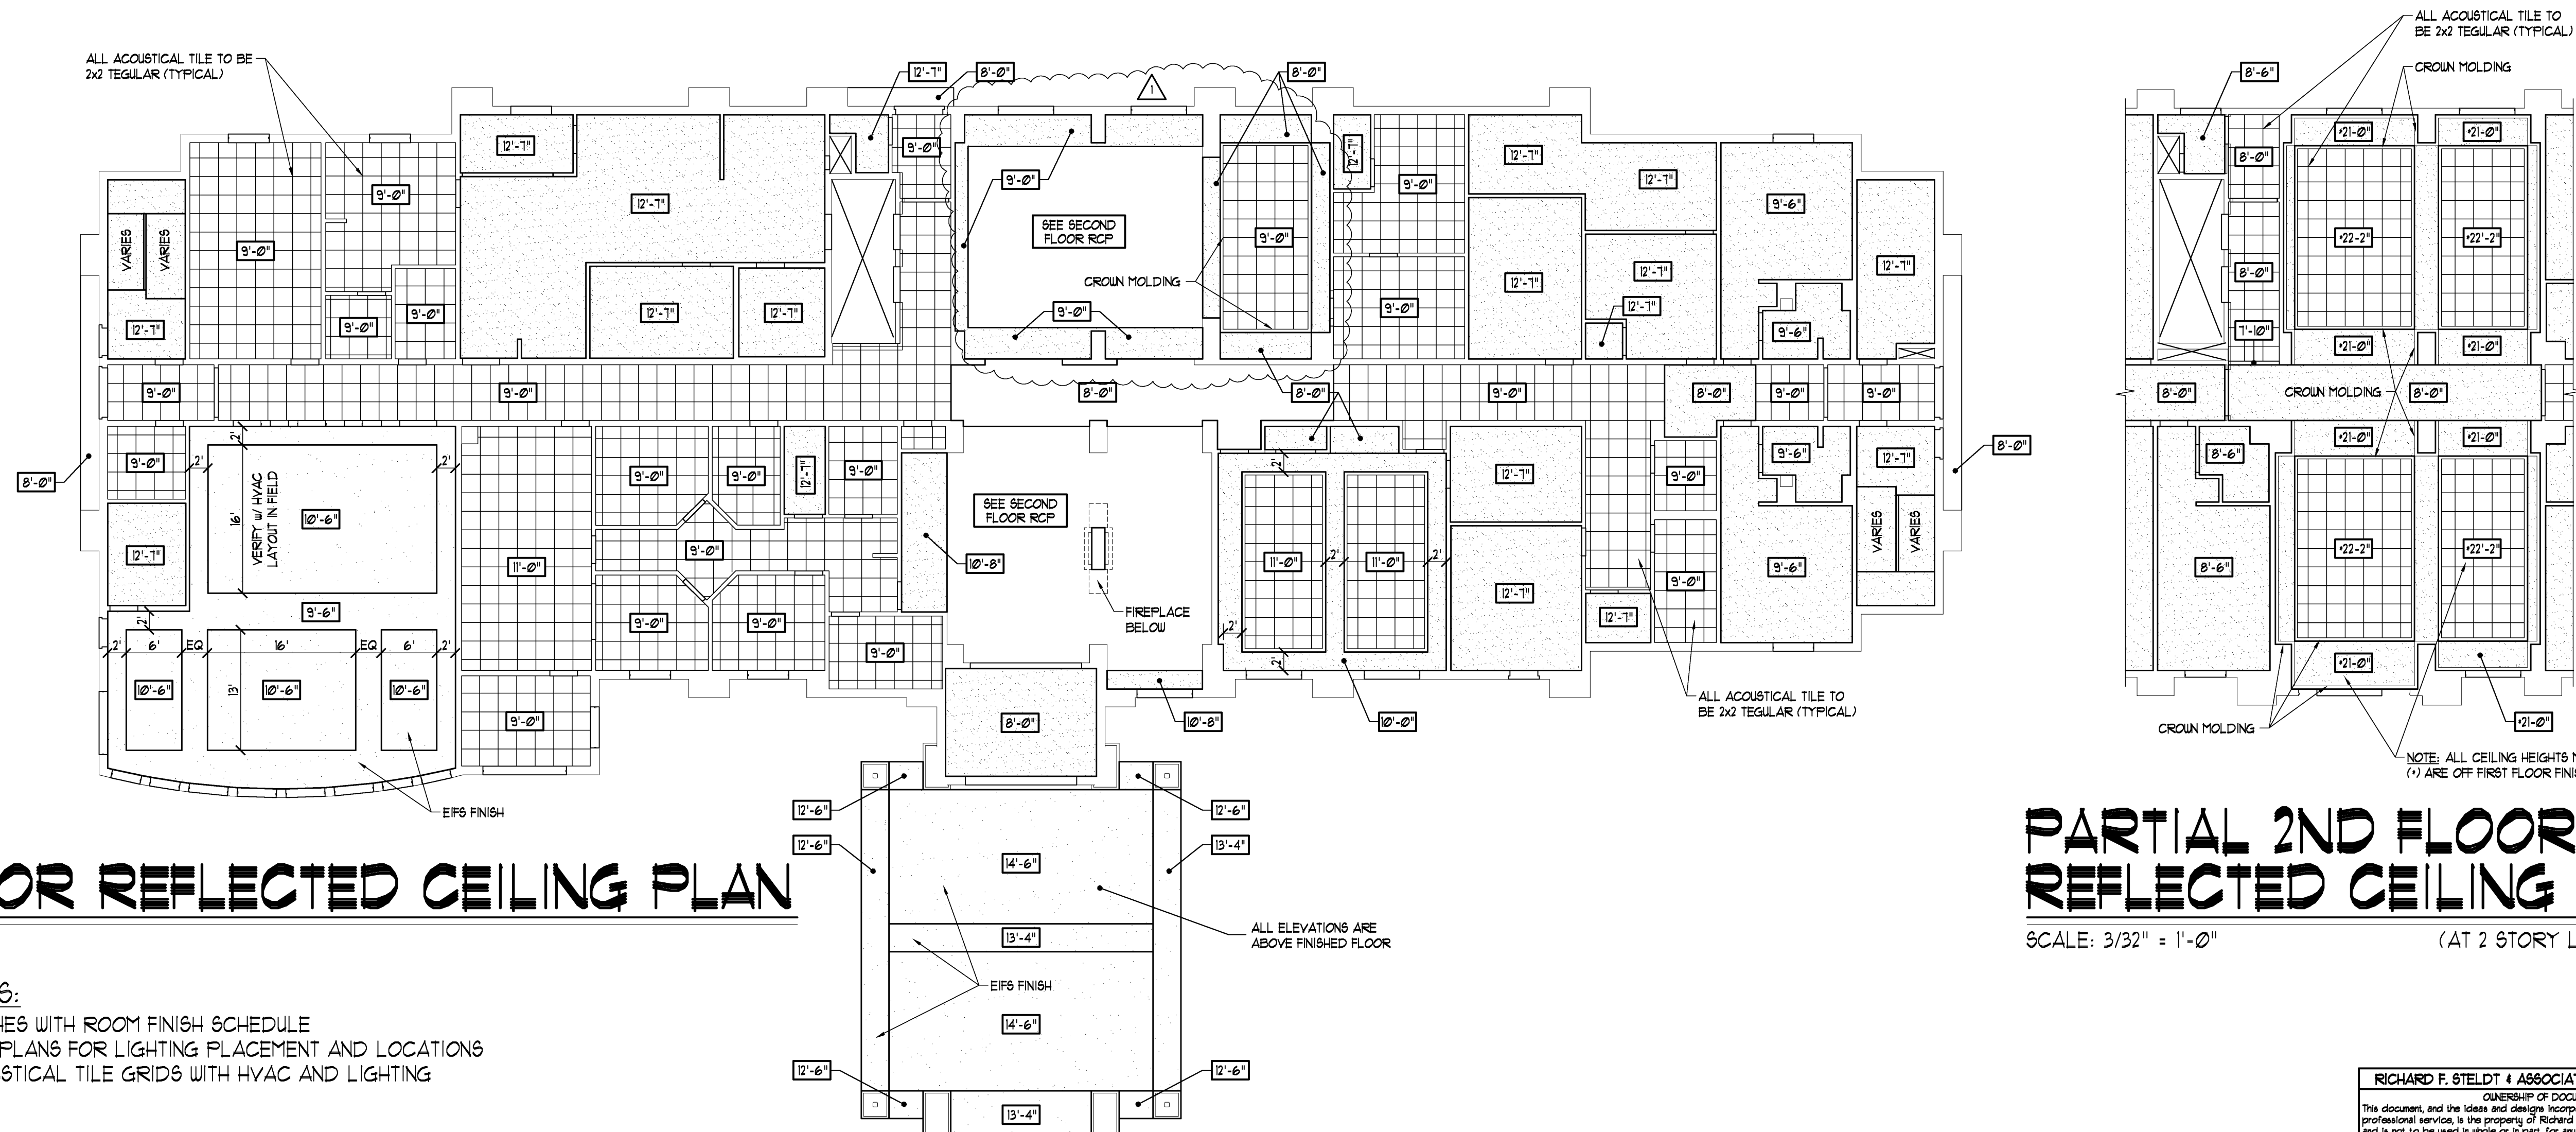

## 1ST FLOOR REFLECTED CEILING PLAN

SCALE: 3/32" = 1'-0"


### GENERAL NOTES:

1. VERIFY ALL FINISHES WITH ROOM FINISH SCHEDULE
2. SEE ELECTRICAL PLANS FOR LIGHTING PLACEMENT AND LOCATIONS
3. VERIFY ALL ACOUSTICAL TILE GRIDS WITH HVAC AND LIGHTING

## PARTIAL 2ND FLOOR REFLECTED CEILING PLAN

SCALE: 3/32" = 1'-0"

(AT 2 STORY LOBBY SPACE)

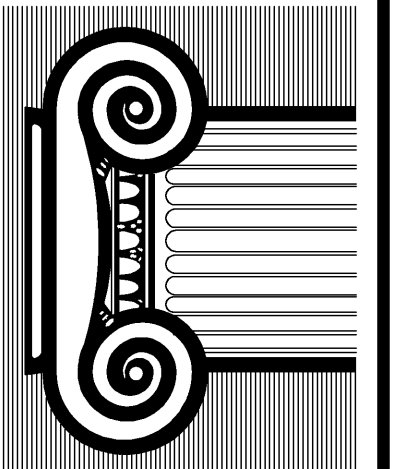

**RICHARD F. STELDT  
& ASSOCIATES, LTD.**

**ARCHITECTS**

(262) 502-4500  
N85 W16058 APPLETON AVE., MENOMONEE FALLS, WI 53051

Drawn: AAP

Approved:

2-29-08  
REVISED PER ADDENDUM #1

date comments

REVISIONS

Job: 2232-1107

Date: 12-07-07

**Hampton Inn.** FLOWOOD, MS  
98 UNITS

Sheet

**A-17**

RICHARD F. STELDT & ASSOCIATES, LTD. ARCHITECTS  
OWNERSHIP OF DOCUMENTS  
This document, and the ideas and designs incorporated herein, as an instrument of professional service, is the property of Richard F. Steldt and Associates, Ltd. and is not to be used in whole or in part, for any other project without the written authorization of Richard F. Steldt and Associates, Ltd.