


Richard Molenaar
ARCHITECT

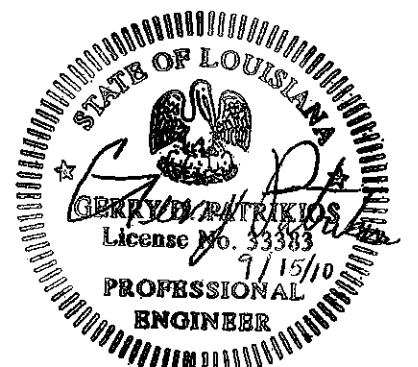

PROJECT NAME: Hampton Inn
Main Street
West Monroe, Louisiana

SHEET TITLE:
SECOND FLOOR
FRAMING PLAN

PROJECT NO.
2010046



LATEST REVISION:

DRAWN BY: EC
CHECKED BY: GP

SHEET NUMBER:

DATE:
5-20-10

S202

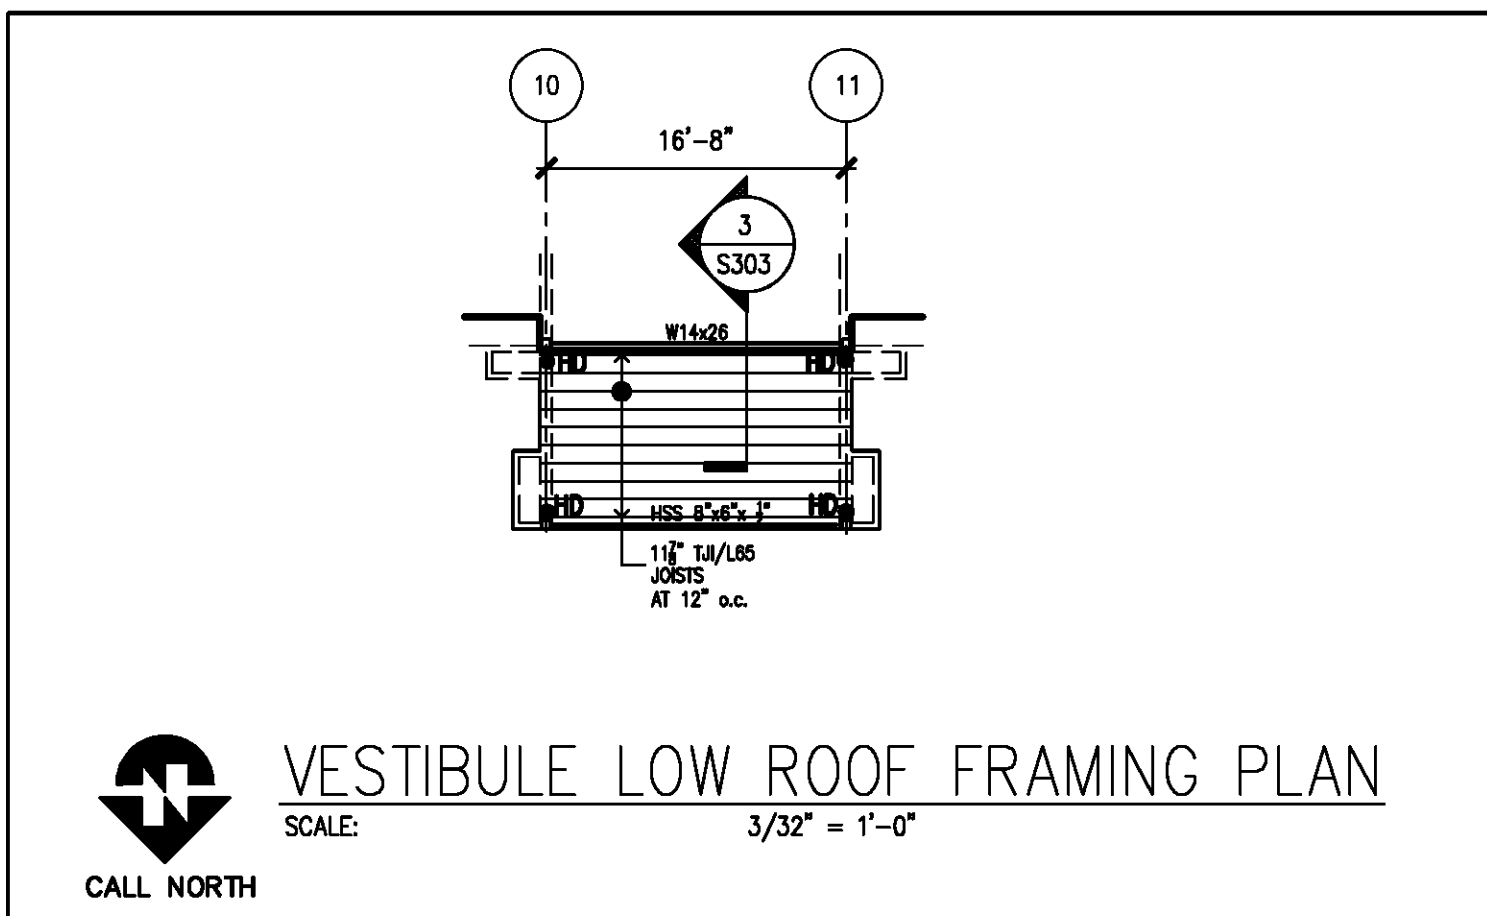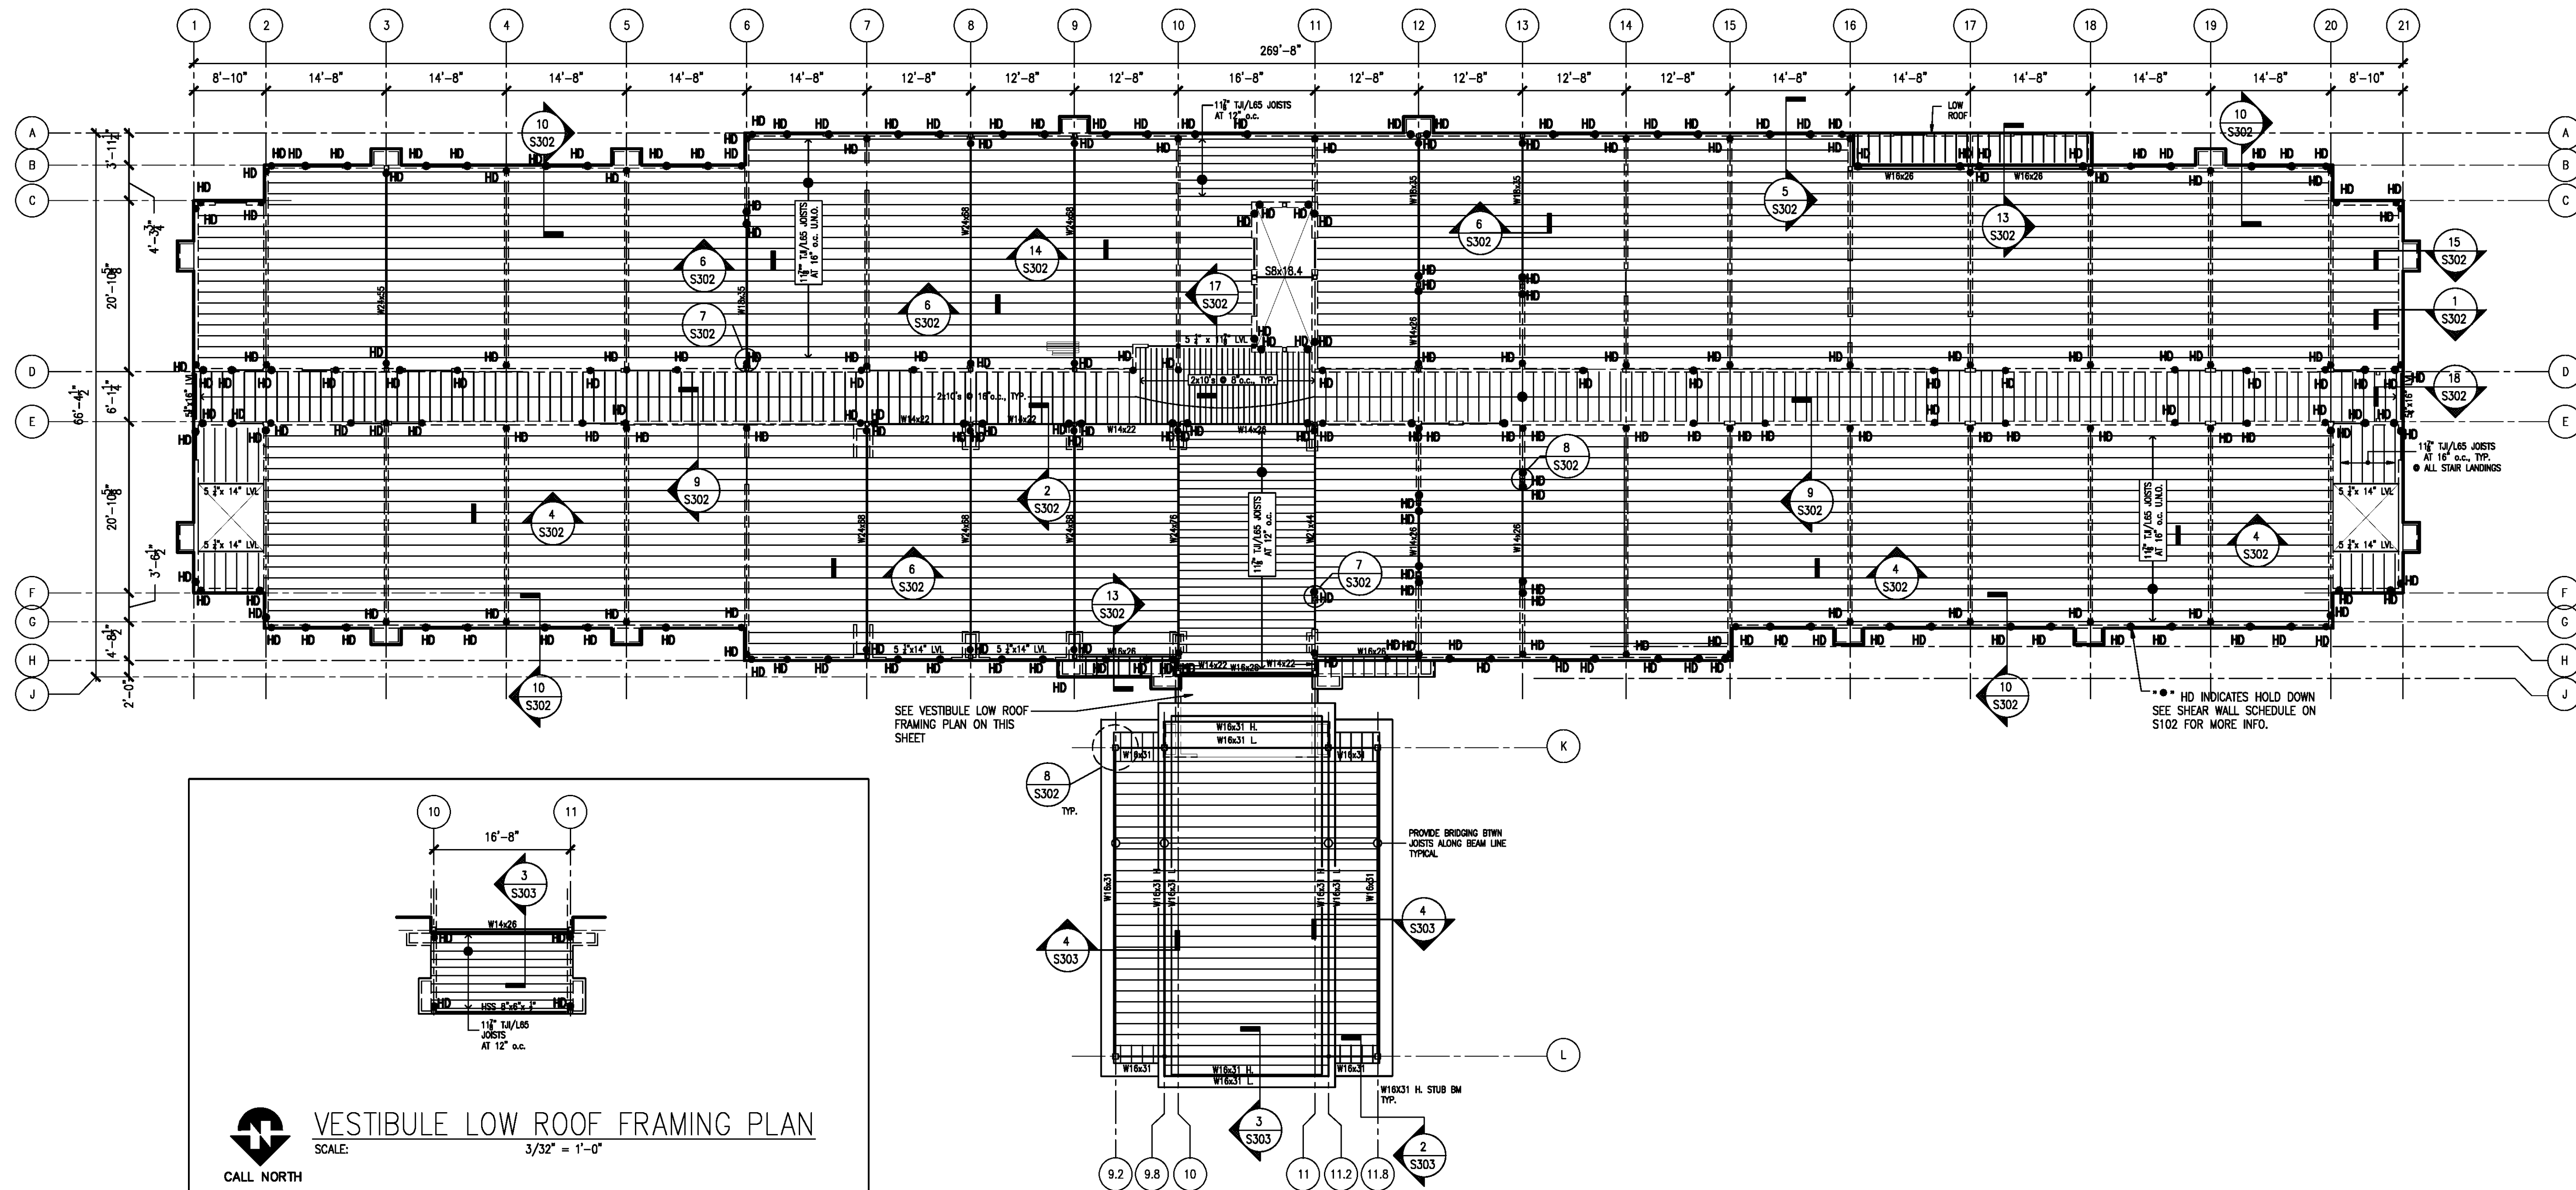

- NOTES:
1. 3" GYP-ORETE TOPPING ON 3" T & G PLYWD. DECKING ON 11 1/8" TJI-L65 JOIST OR EQ. GLUE & NAIL DECKING w/ 10d NAILS AT 6" o.c. AT SUPPORTS & 12" o.c. IN THE FIELD.
 2. T/2nd FLR EL. = 111.91' FOR REFERENCE.
 3. SEE DETAIL 5/S101 FOR FLOOR PENETRATIONS, TYP.
 4. SEE WALL ELEVATION SCHEMATICS FOR TYPICAL HEADER SIZES AND SUPPORTS ON S103 U.N.O.
 5. COORDINATE ALL FLOOR PENETRATIONS WITH ARCH. & MECHANICAL & PLUMBING DRAWINGS, TYP.



SECOND FLOOR FRAMING PLAN
SCALE: 3/32" = 1'-0"