

1 South Elevation 1/8" = 1'-0"

EXTERIOR MATERIALS LEGEND.

CONTEMPORARY EXTERIOR SCHEME

EIFS-LS, LIMESTONE/SANDSTONE. PAREX TEXTURED, MULTI-TEXTURE SURFACE WITH PDR ACRYLIC FINISH. EIFS-LSS, LIMESTONE/SANDSTONE. PAREX SMOOTH, SAND SMOOTH SURFACE WITH PDR ACRYLIC FINISH. COLOR: PAREX MOONDANCE 3027L.


EIFS-DB, DARK BRONZE. PAREX MEDIUM, SAND FINE SURFACE WITH PDR ACRYLIC FINISH. COLOR: PAREX TWIG 3021L.

EIFS-RR, RUSTIC RED.


PAREX SMOOTH, SAND SMOOTH SURFACE WITH PDR ACRYLIC FINISH. COLOR: PAREX SUN DRIED 3011L.

EIFS-WH, WHITE. PAREX SMOOTH, SAND SMOOTH SURFACE WITH PDR ACRYLIC FINISH. COLOR: PAREX SNOWBALL 10400L.

16

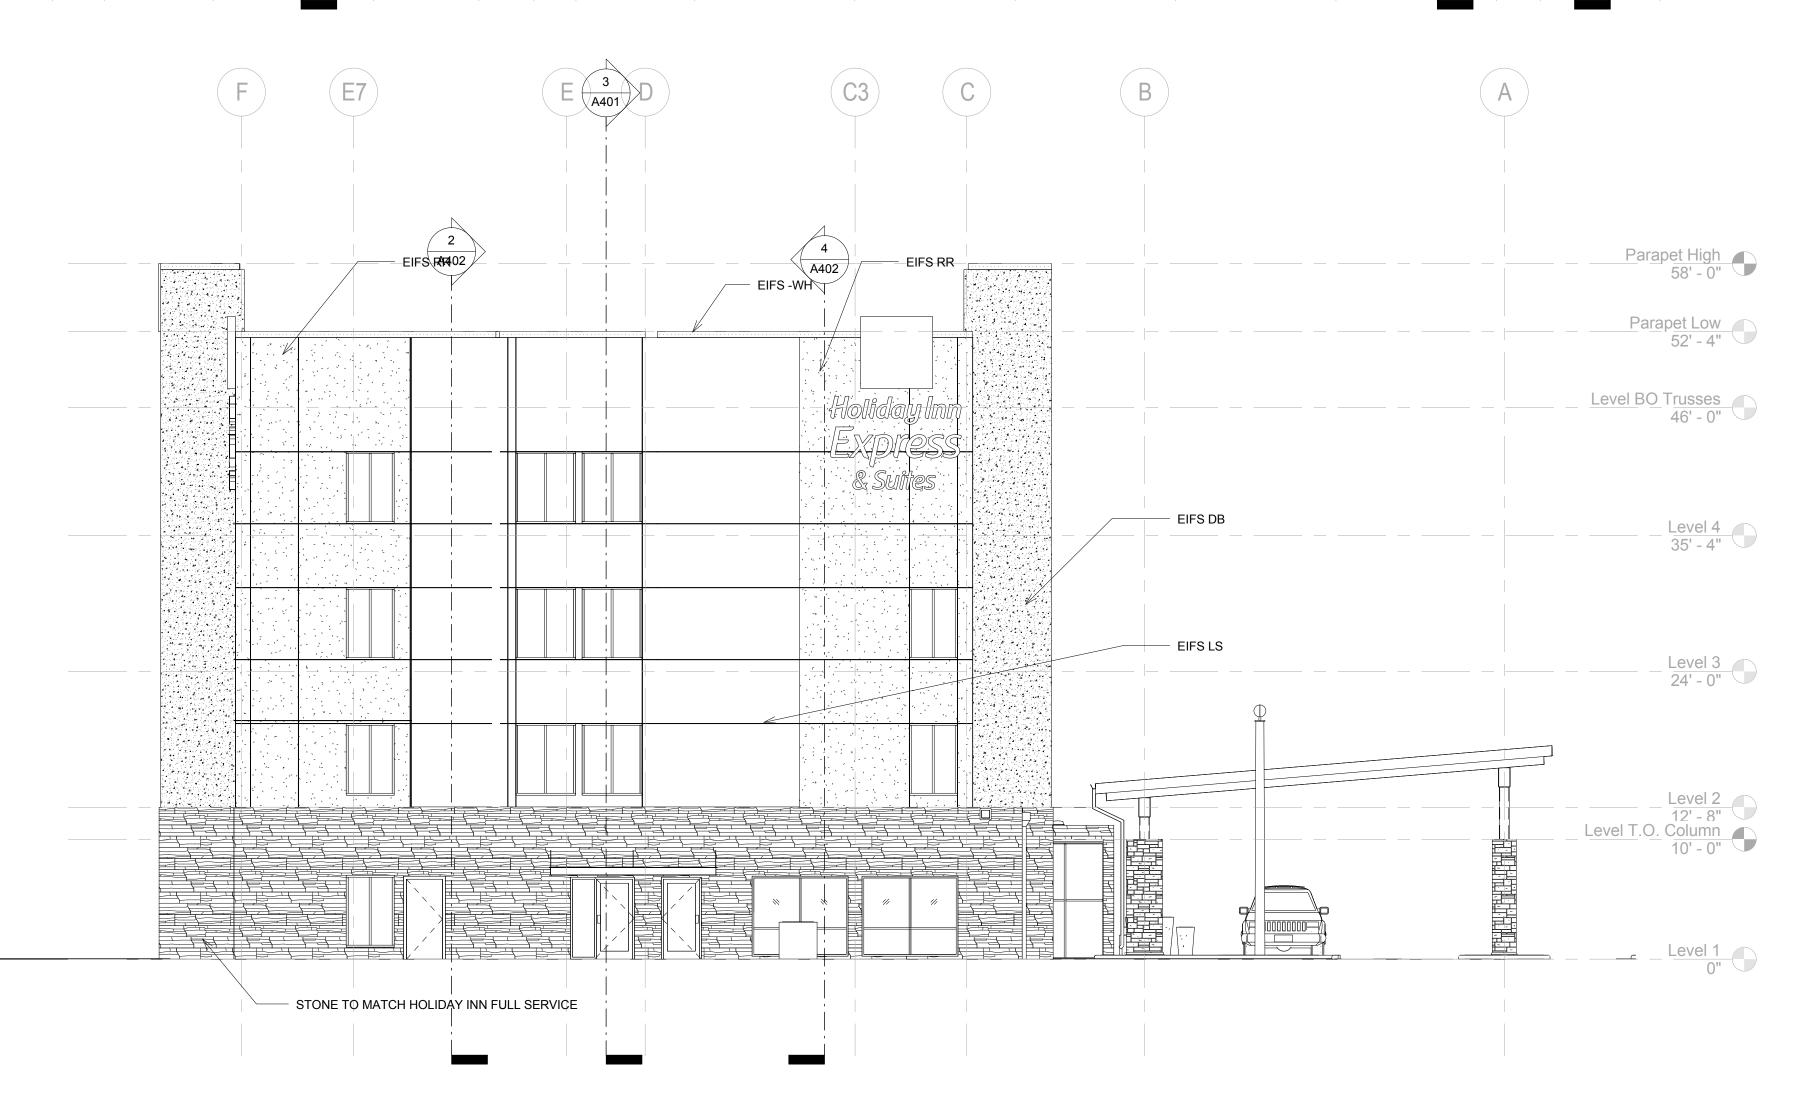

2 East 1/8" = 1'-0"

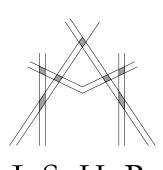

M I S H R A ARCHITECTURE PLLC

6800 S Creek Rd, Charlotte, NC 28277 Ph: (704) 625-6554 Fax: (704) 919-5822 EMAIL:ashish@mishraarch.com WEB: www.mishraarch.com


<u>CIVIL:</u> Benchmark Engineering and Surveying 101 Highpointe Court, Suite B Brandon, MS 39042 Phone: (601) 591-1077 Fax: (601) 591-0177 Email:mikebes@bellsouth.net

<u>STRUCTURAL:</u> WGPM, Inc. 11220 Elm Lane, Suite 201 Charlotte, NC 28277 Phone: (704) 542-7199 Fax: (704) 542-7195 Email: lwright@wgpminc.com

<u>MEP:</u> Allied Consulting Engineers 2905-D Queen City Drive Charlotte, NC 28208 Phone: (704) 399-3943 Email: asoler@allied-engineers.com

	REVIS	SIONS
No.	Date	Description

Information contained on this drawing and in all digital files associated is authorized for use on the project named herein only and is the property of MISHRA ARCHITECTURE PLLC and may not be reproduced in any manner without express written or verbal permission from authorized individuals. Original drawing is 24"x36" and scales are as indicated. 2013 MISHRA ARCHITECTURE PLLC

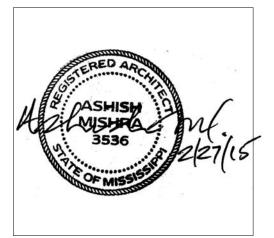

<u>KEY PLAN</u>

Shiva Southaven Inc.

Holiday Inn Express & Suites

Lot 16 (Rev Lot 3) Southcrest Pkwy. Southcrest Subdivision Southaven, MS 38671

Drawing Title Elevations

Phase		
Construction	n Documer	nts
Project No.		Sheet No.
14-08		oncer No.
Prepared by	Author	
<u>.</u>		A302
Checked by	Checker	
Date Feb	27 2015	
^{Date} Feb	27, 2015	

19 5 _17_) 20 18 Parapet High 58' - 0" A401 A402 EIFS RR Parapet Low 52' - 4" . voliday linin |-Level BO Trusses 46' - 0" X DACSS & Suites 2 No 📑 Level 4 35' - 4" ** ** Level 3 24' - 0" ** Level 2 12' - 8" Level T.O. Column 10' - 0" Ì Level 1 0" _____

 $\left(1 \right)$