
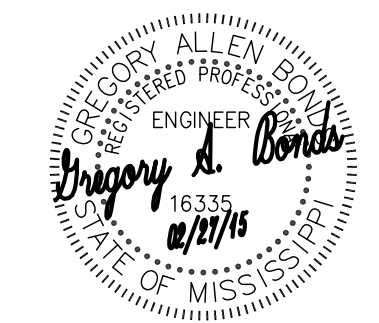


- NOTES:
- SEE NOTES ON SHEET C1.0 FOR MORE INFORMATION.
  - CONTRACTOR TO CONTACT MISSISSIPPI ONE CALL AT 811 FOR A LOCATE PRIOR TO BEGINNING CONSTRUCTION.
  - CONTRACTOR TO VERIFY EXISTING LOCATION AND ELEVATION OF ALL UTILITY INFRASTRUCTURE REQUIRED FOR COMPLETION OF THIS PROJECT IN FULL PRIOR TO BEGINNING ANY ASPECT OF CONSTRUCTION. THIS INCLUDES ALL ON-SITE AND OFF-SITE UTILITIES AS REQUIRED. SHOULD ANY DISCREPANCIES BE FOUND THEY SHALL BE IMMEDIATELY BROUGHT TO THE ENGINEER'S ATTENTION IN WRITING TO RECEIVE FURTHER INSTRUCTION.
  - CONTRACTOR SHALL COORDINATE ALL WORK DIRECTLY INVOLVING, CROSSING OR IN THE VICINITY OF AN EXISTING UTILITY LINE WITH UTILITY PROVIDER/OWNER.
  - WATER AND SANITARY SEWER LINES TO BE INSTALLED ACCORDING TO THE PROJECT DETAILS AND SPECIFICATIONS.
  - SLOPE SANITARY SEWER LINES AS REQUIRED BY INDUSTRY STANDARDS.
  - THE DUMPSTER AREA FLOOR DRAIN SHALL BE RATED FOR PROPOSED APPLICATION AND INSTALLED PER MANUFACTURER'S RECOMMENDATIONS.
  - CONTRACTOR TO COMPARE THE PROPOSED SIZE AND PROPOSED BUILDING TIE-IN LOCATION OF ALL WATER AND SANITARY SEWER LINES WITH THE BUILDING/PLUMBING PLANS PRIOR TO CONSTRUCTION.
  - GAS LINE IS SHOWN FOR INFORMATION PURPOSE. CONTRACTOR SHALL COORDINATE w/ GAS PROVIDER FOR ACTUAL TIE IN LOCATION.

LEGEND	
	PROPERTY LINE
	EXISTING UNDERGROUND TELEPHONE
	EXISTING OVERHEAD POWER
	EXISTING FIRE HYDRANT
	EXISTING GATE VALVE
	EXISTING WATER MAIN (SIZE AS SHOWN)
	EXISTING STORM DRAIN CULVERT
	EXISTING MANHOLE
	EXISTING SANITARY SEWER
	PROPOSED SANITARY SEWER LINE (SIZE AS SHOWN)
	PROPOSED SANITARY SEWER CLEANOUT
	PROPOSED WATER LINE (SIZE AS SHOWN)
	PROPOSED FIRE HYDRANT ASSEMBLY
	PROPOSED GATE VALVE ASSEMBLY
	PROPOSED WATER METER

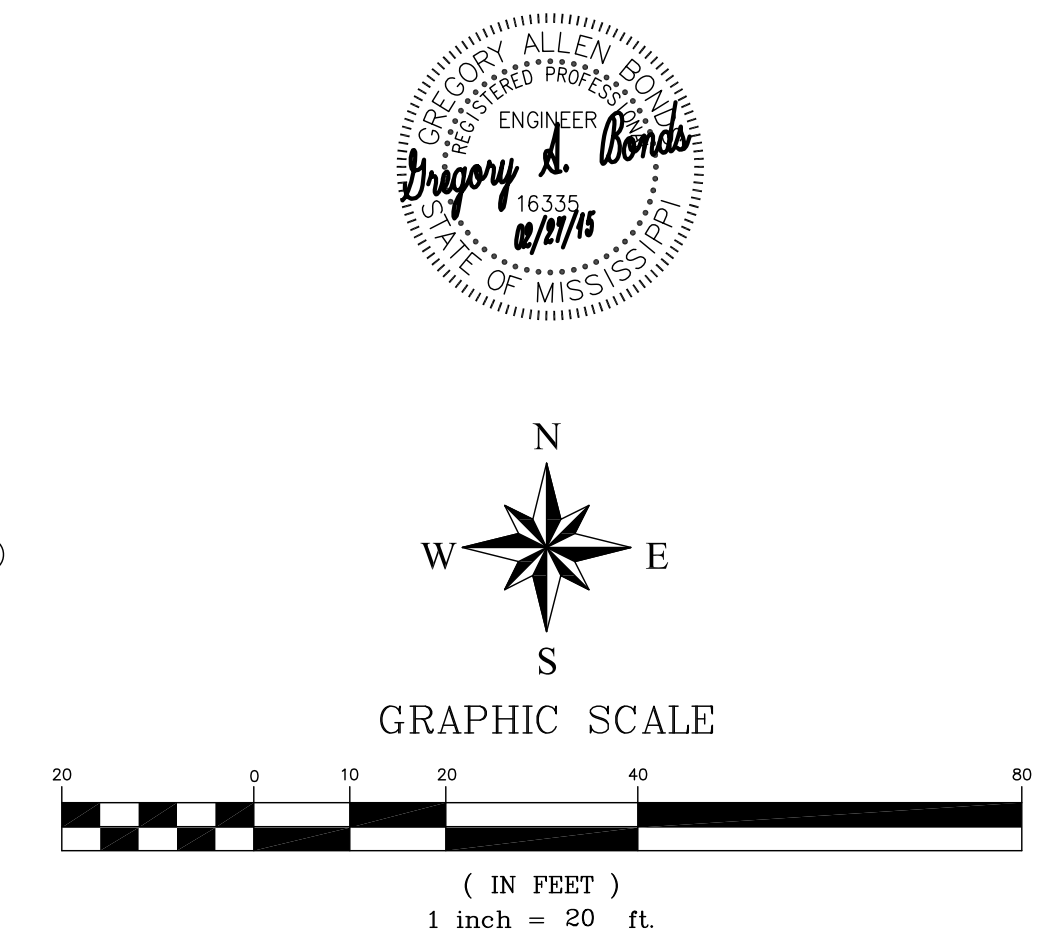

**BENCHMARK**  
Engineering & Surveying, LLC  
101 Highpointe Court, Suite B, Brandon, Mississippi 39042  
Office: 601-391-0707 Fax: 601-391-0711  
E-mail: [Benchmark@benchmarkms.net](mailto:Benchmark@benchmarkms.net)

DATE: 02/27/15  
CHECKED: GAB  
EG SURFACE:  
FG SURFACE:

REVISIONS:  
DRAWN: CBA  
SCALE: 1"=20'  
GAB  
REF C/L:  
EG SURFACE:  
FG SURFACE:

PROJECT LOCATION:  
SLEEPY HOLLOW DRIVE  
CITY LIMITS OF SOUTHAVEN, MS 38671

CLIENT:  
ROY PATEL  
FLOWOOD, MS

PROJECT:  
HOLIDAY INN EXPRESS

SHEET CONTENTS:  
UTILITY LAYOUT

SHEET NUMBER  
**C3.0**

PROJECT NUMBER  
**B-3619**