

2905-D Queen City Dr. Charlotte, NC 28208 P: (704) 399-3943 F: (704) 394-5648 www.allied-engineers.com Allied #14417






6800 S Creek Rd, Charlotte, NC 28277 Ph: (704) 625-6554 Fax: (704) 919-5822 EMAIL:ashish@mishraarch.com WEB: www.mishraarch.com

CIVIL:
Benchmark Engineering and Surveying
101 Highpointe Court, Suite B
Brandon, MS 39042
Phone: (601) 591-1077
Fax: (601) 591-0177
Email:mikebes@bellsouth.net


STRUCTURAL: WGPM, Inc. 11220 Elm Lane, Suite 201 Charlotte, NC 28277 Phone: (704) 542-7199

Fax: (704) 542-7195 Email: lwright@wgpminc.com

MEP:
Allied Consulting Engineers
2905-D Queen City Drive
Charlotte, NC 28208
Phone: (704) 399-3943
Email: asoler@allied-engineers.com

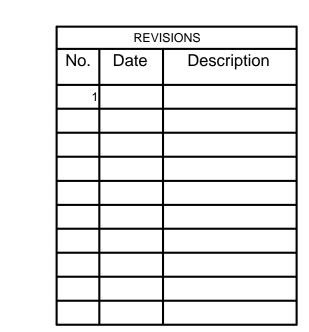

Information contained on this drawing and in all digital files associated is authorized for use on the project named herein only and is the property of MISHRA ARCHITECTURE PLLC and may not be reproduced in any manner without express written or verbal permission from authorized individuals. Original drawing is 24"x36" and scales are as indicated. © 2013 MISHRA ARCHITECTURE PLLC

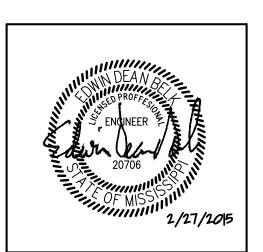

KEY PLAN

Shiva Southaven


Holiday Inn Express & Suites

Lot 16 (Rev Lot 3) Southcrest Pkwy. Southcrest Subdivision Southaven, MS 38671

Drawing Title Plumbing Riser Diagrams Sanitary `

Construction Documents

Project No.	14-081	Sheet No.
Prepared by	MJS	D204
Checked by	EDB	P301
Date Feb.	27, 2015	

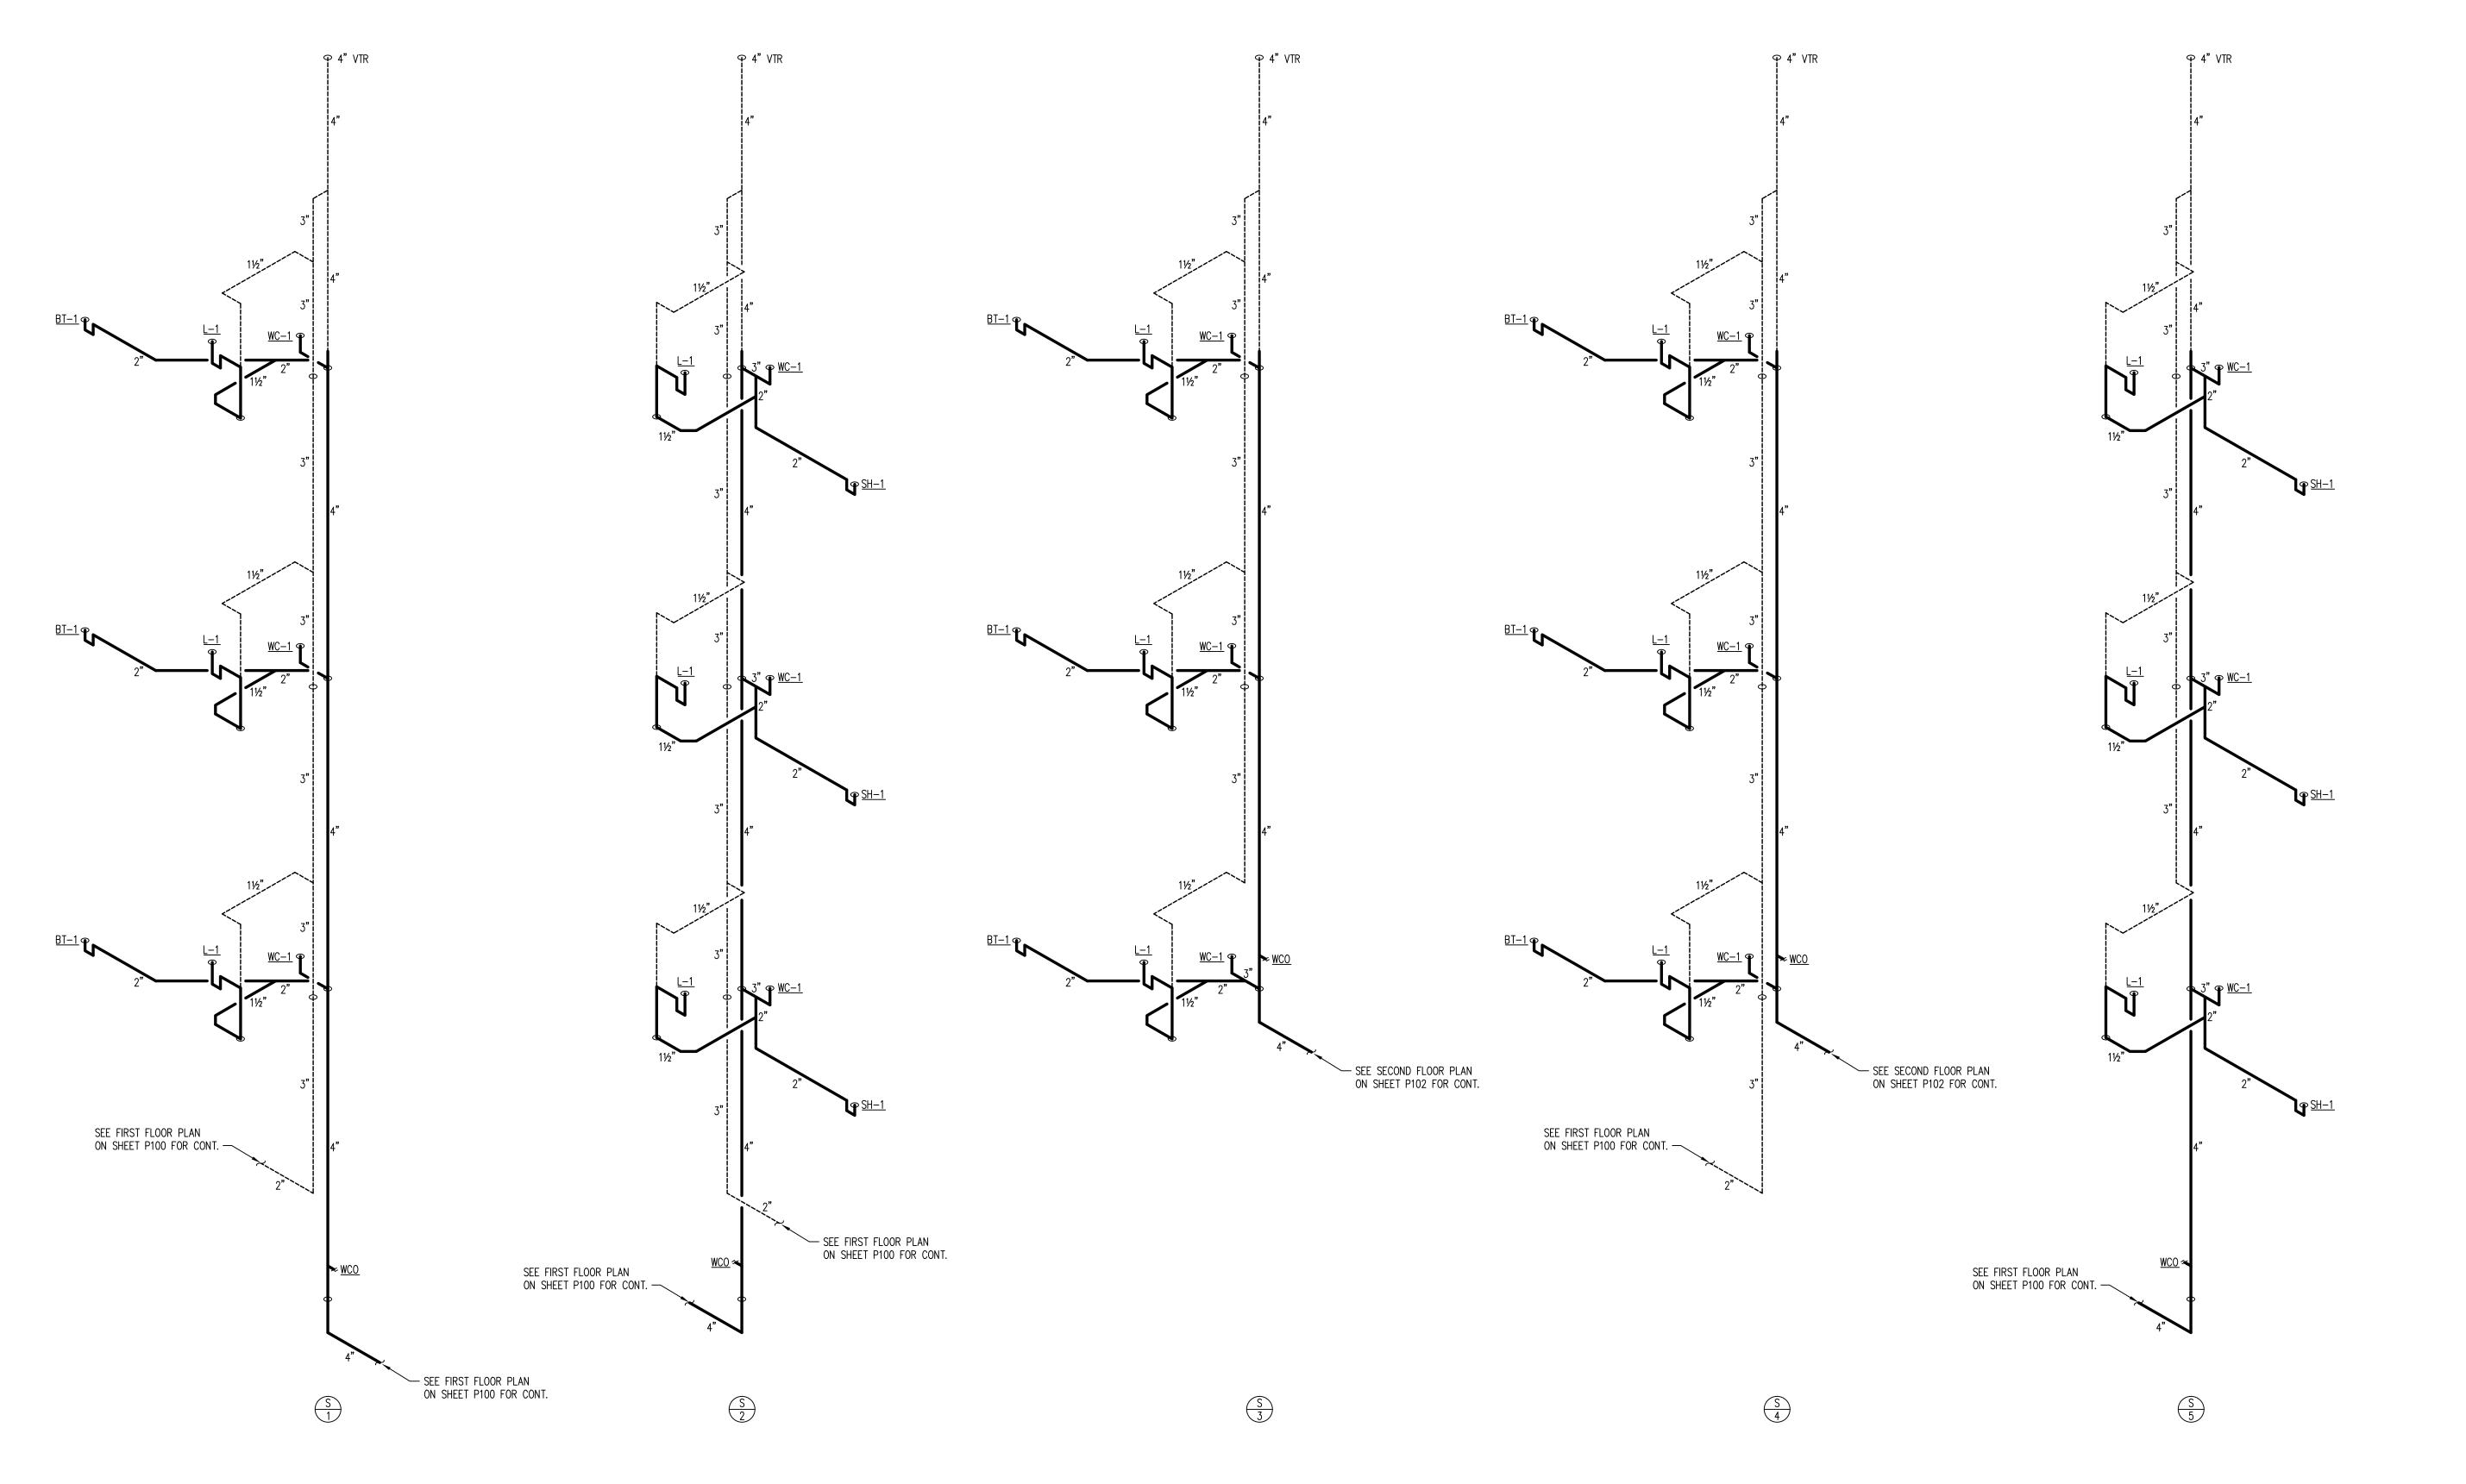

SEE ENLARGED TYPICAL GUEST ROOM PLANS ON SHEETS P201 AND P202 FOR ADDITIONAL INFORMATION.

SEE FIXTURE SCHEDULE ON SHEET POO2 FOR SIZES OF SANITARY AND VENT CONNECTIONS TO INDIVIDUAL FIXTURES.

ALL RISER DIAGRAMS ARE SCHEMATIC AND ARE NOT TO SCALE. PROVIDE OFFSETS AS NECESSARY BETWEEN FLOORS.