


POOL EQUIPMENT:

ELECTRICAL CONTRACTOR SHALL VERIFY EXACT LOCATION & ELECTRICAL REQUIREMENTS OF ALL POOL EQUIPMENT INCLUDING, BUT NOT LIMITED TO, PUMP OR PUMPS, GSA PUMP OR PUMPS, UNDERPLOOR POOL LIGHTS, TRANSFORMERS, DELTA/ROTARY, CONDENSING UNITS ETC. PRIOR TO THE POOL. IF ANY ELECTRICAL EQUIPMENT, ELECTRICAL CONTRACTOR SHALL NOTIFY THE OWNER, ARCHITECT OF ANY CONFLICTS WITH THE ELECTRICAL DESIGN DRAWINGS AND THE EQUIPMENT FURNISHED BY THE OWNER AND THE POOL CONTRACTOR. ALL POOL AREA LIGHTING, EQUIPMENT AND RECEPTACLE OUTLETS SHALL HAVE GFCI PROTECTION.

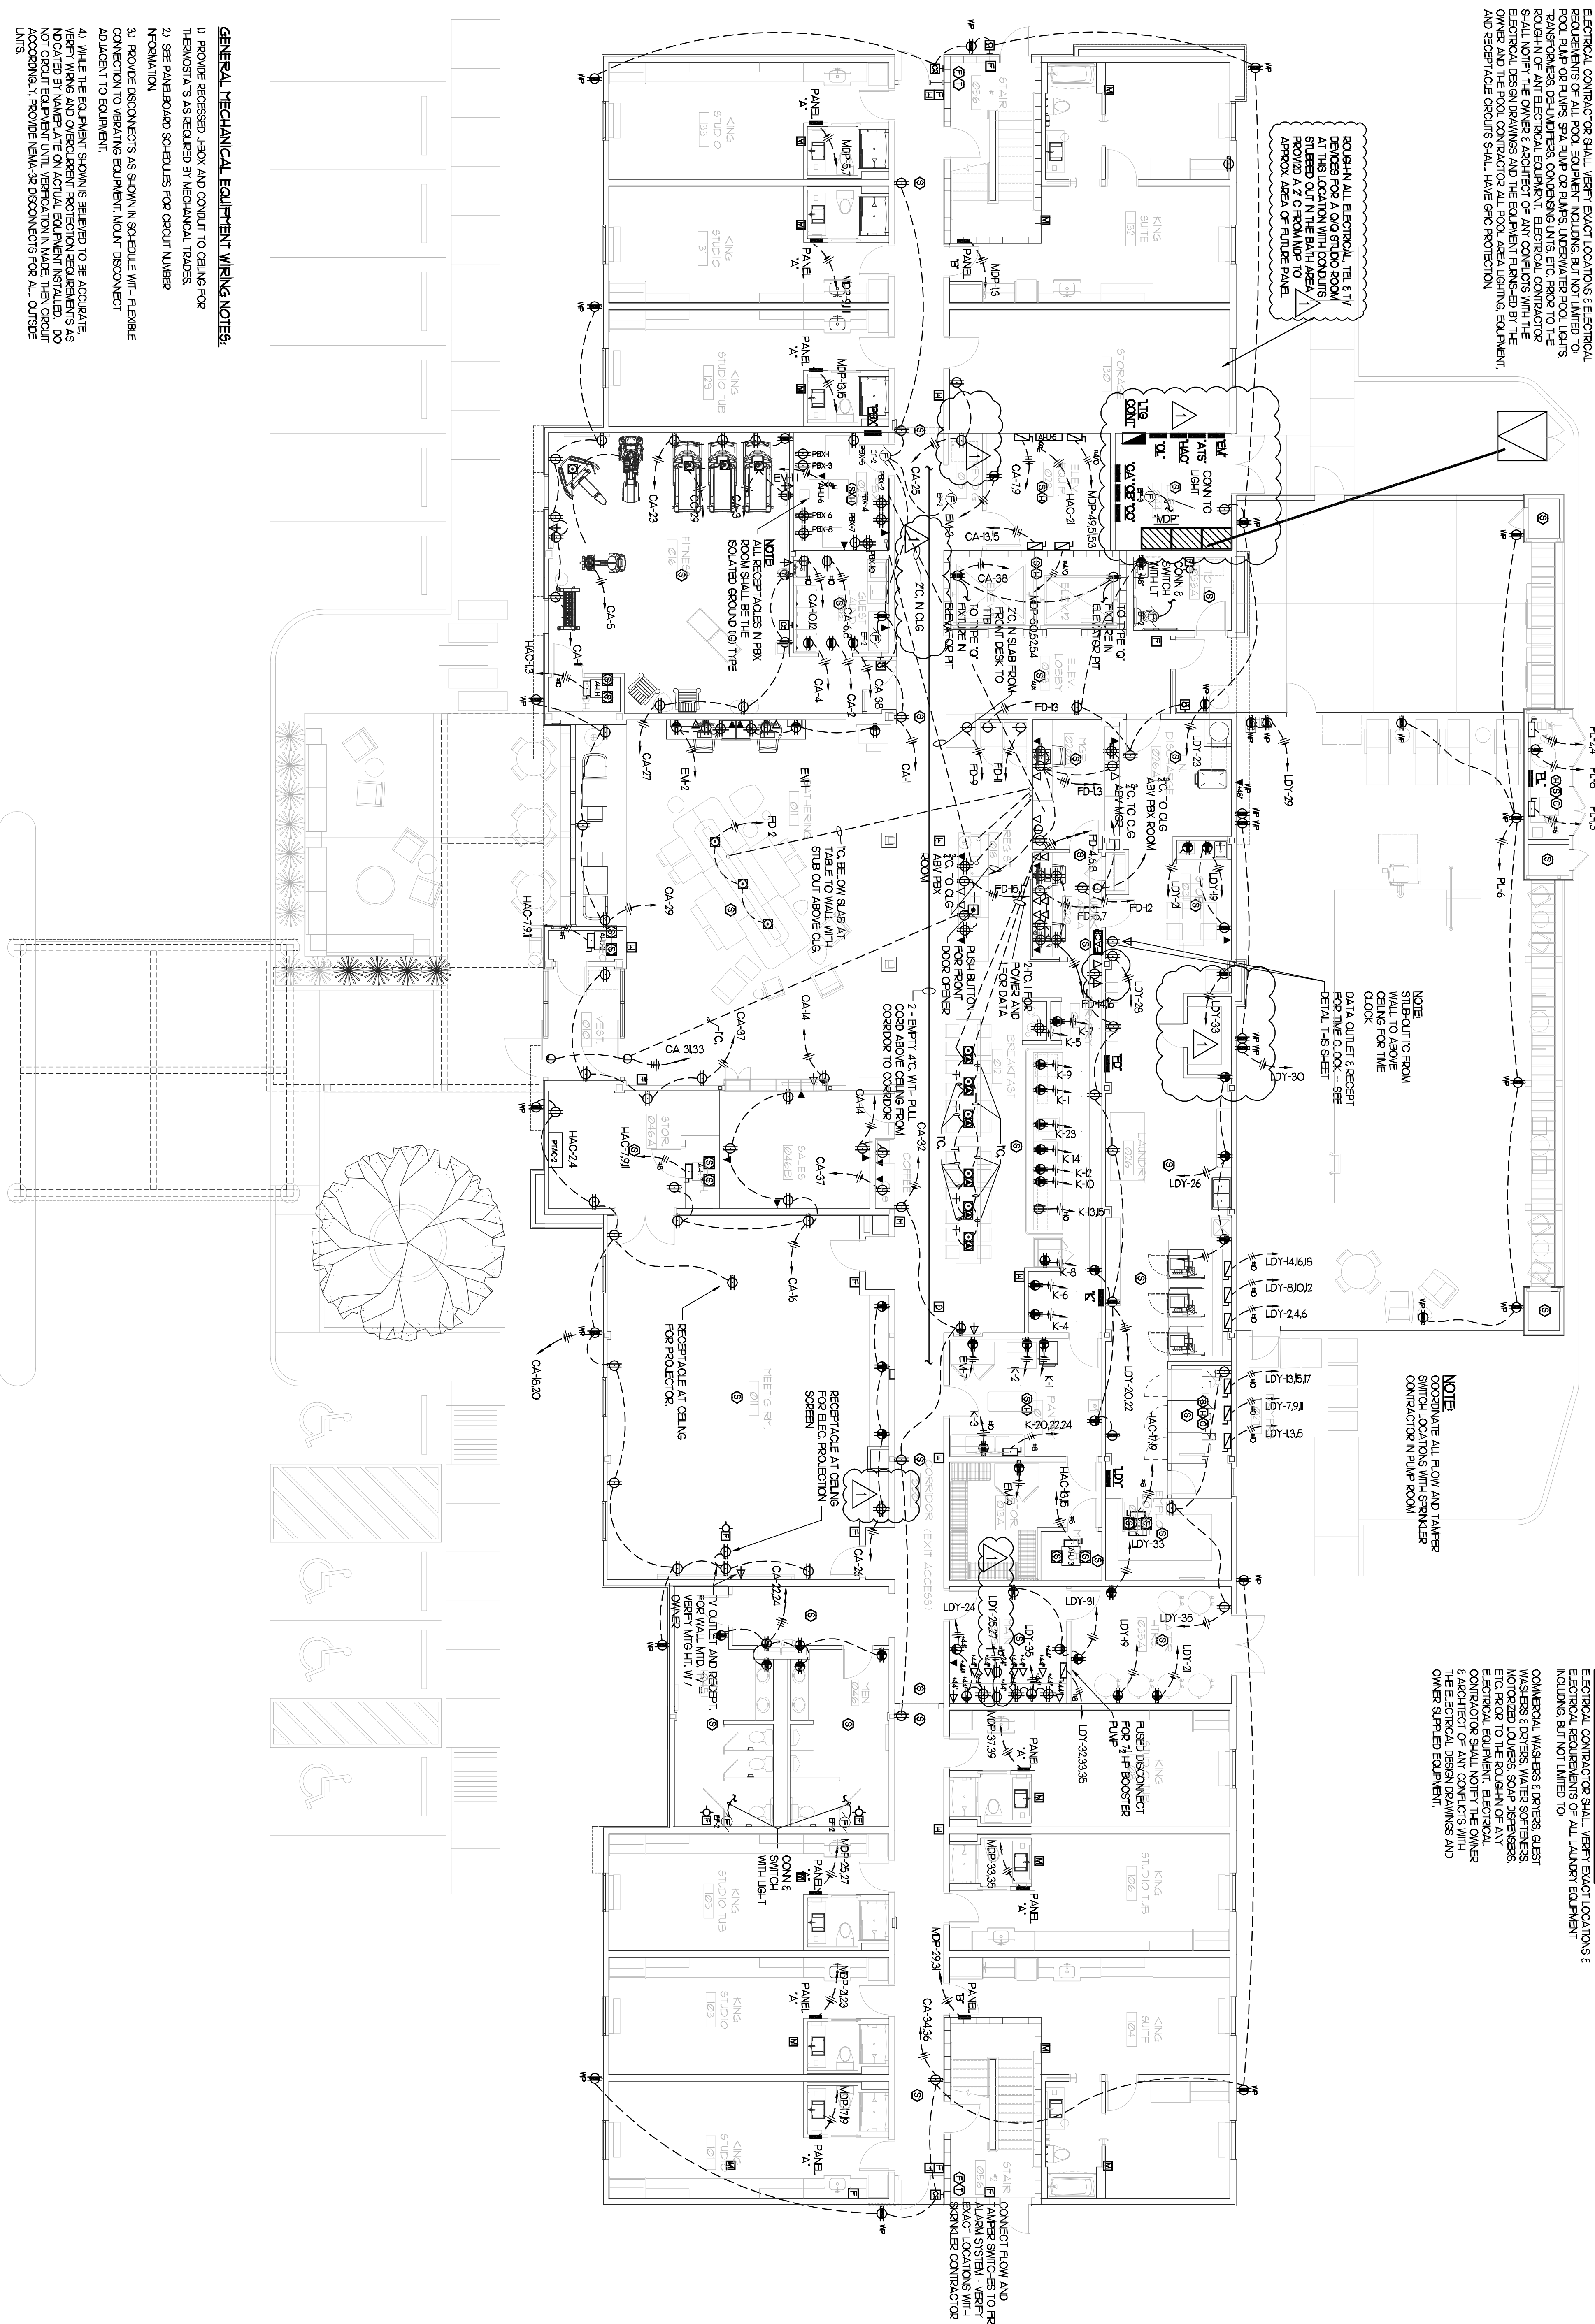

LAUNDRY EQUIPMENT:


ELECTRICAL CONTRACTOR SHALL VERIFY EXACT LOCATIONS & ELECTRICAL REQUIREMENTS OF ALL LAUNDRY EQUIPMENT INCLUDING, BUT NOT LIMITED TO:

COMMERCIAL WASHERS & DRYERS, GUEST WASHERS & DRYERS, WATER SOFTENERS, MOTORIZED LAUNDERS, SOAP DISPENSERS, ETC. POOR TO THE ROUGH-OF ANY ELECTRICAL EQUIPMENT. ELECTRICAL CONTRACTOR SHALL NOTIFY THE OWNER & ARCHITECT OF ANY CONFLICTS WITH THE ELECTRICAL DESIGN DRAWINGS AND OWNER SUPPLIED EQUIPMENT.



Richard Molenaar

ARCHITECT

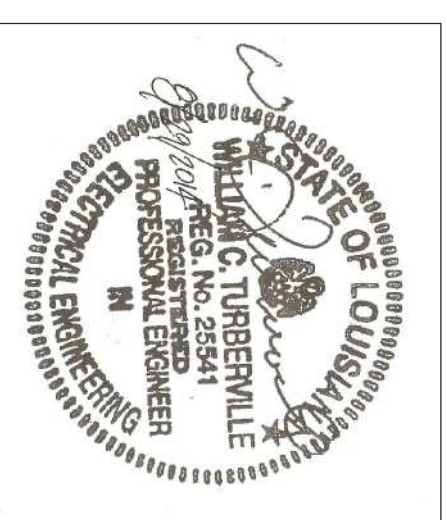

PROJECT NAME

PROJECT NAME:
HOMES
SUITES BY HILTON

W Mane Street West Monroe, Louisiana

SHEET TITLE:
GROUND FLOOR
POWER PLAN

PROJECT NO.	LATEST REVISION:
-------------	------------------

PROJ# 11-12-2014

RECEIVED BY <hr/>	SIGNED AND DATED <hr/>
----------------------	---------------------------

[illegible]DATE: _____
DATE: _____
E201