

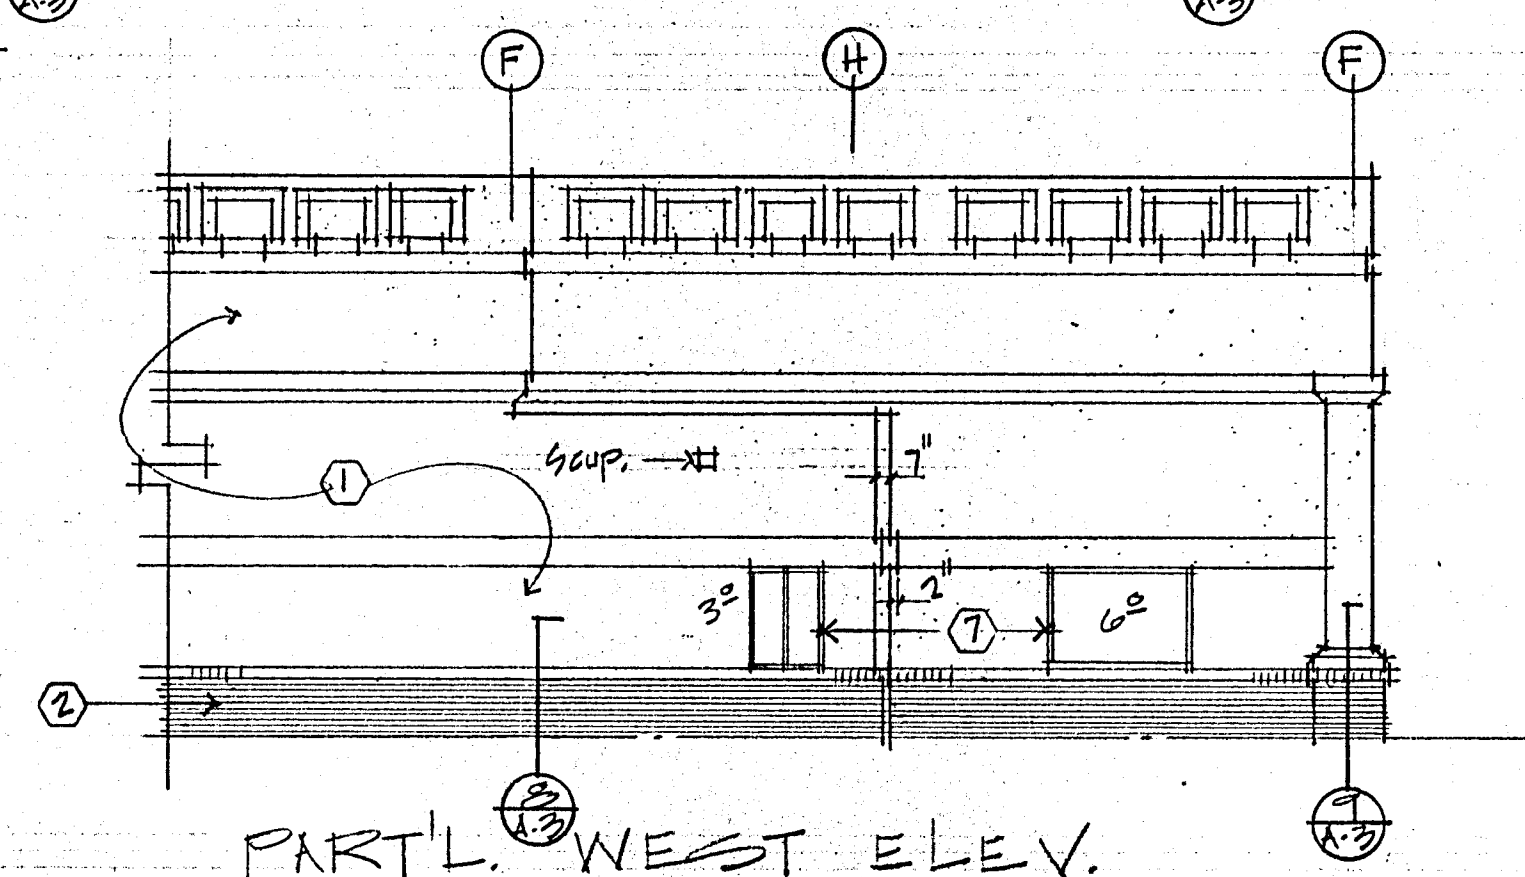
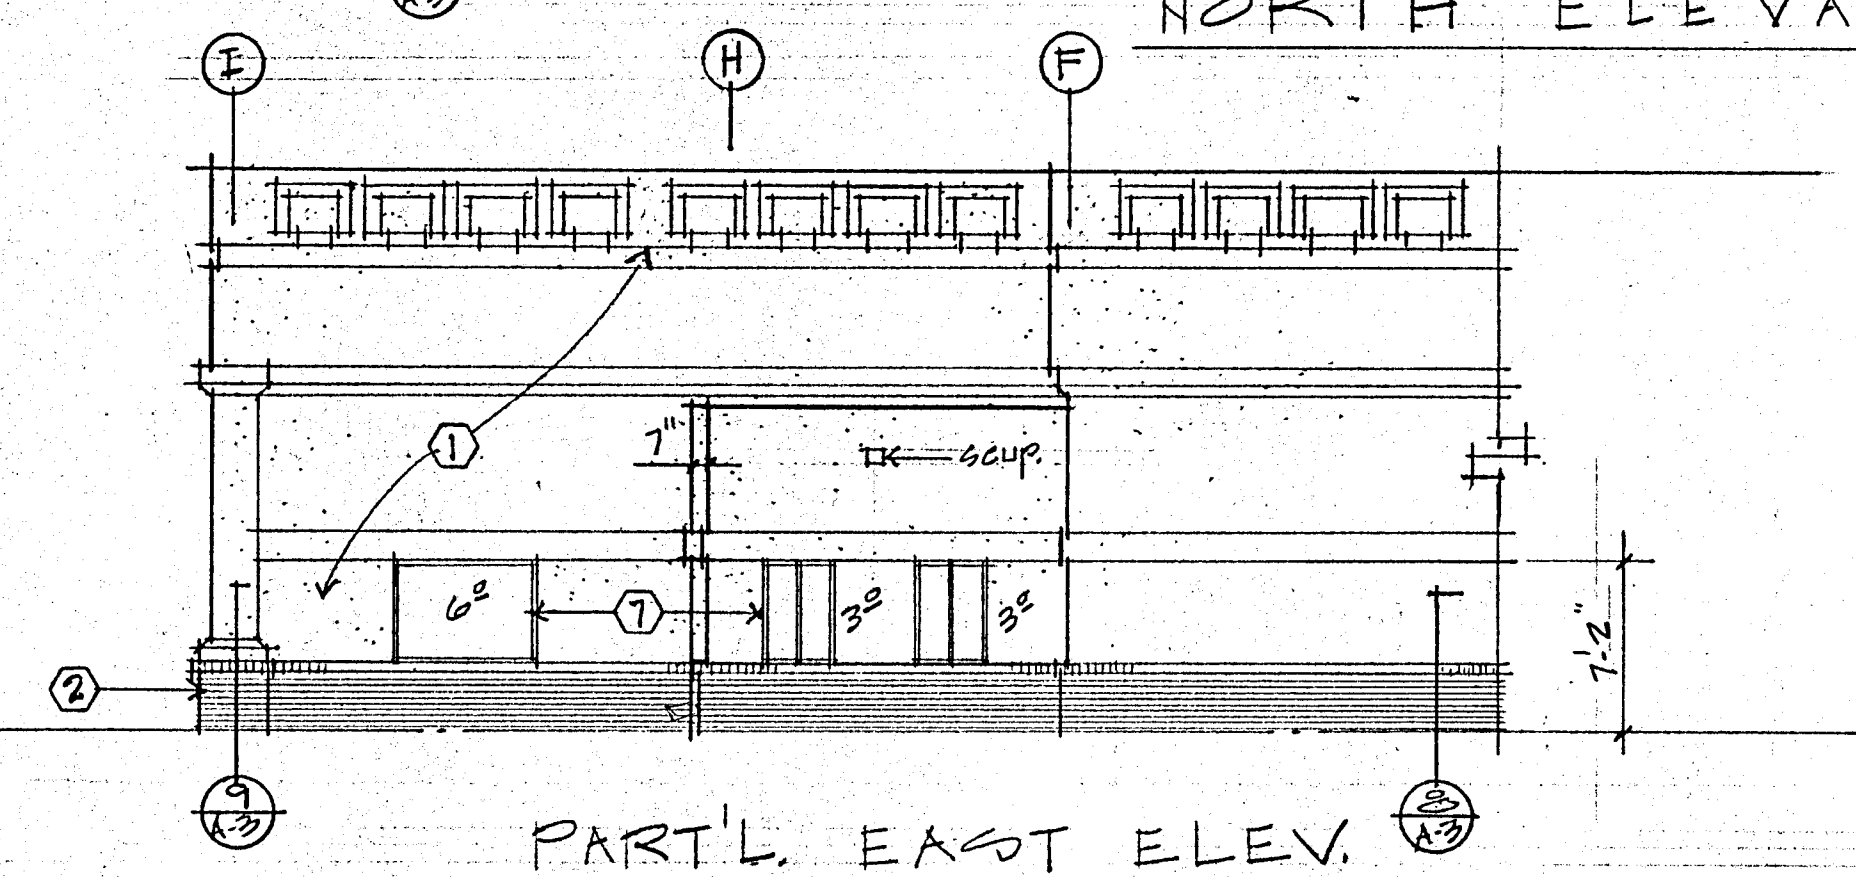
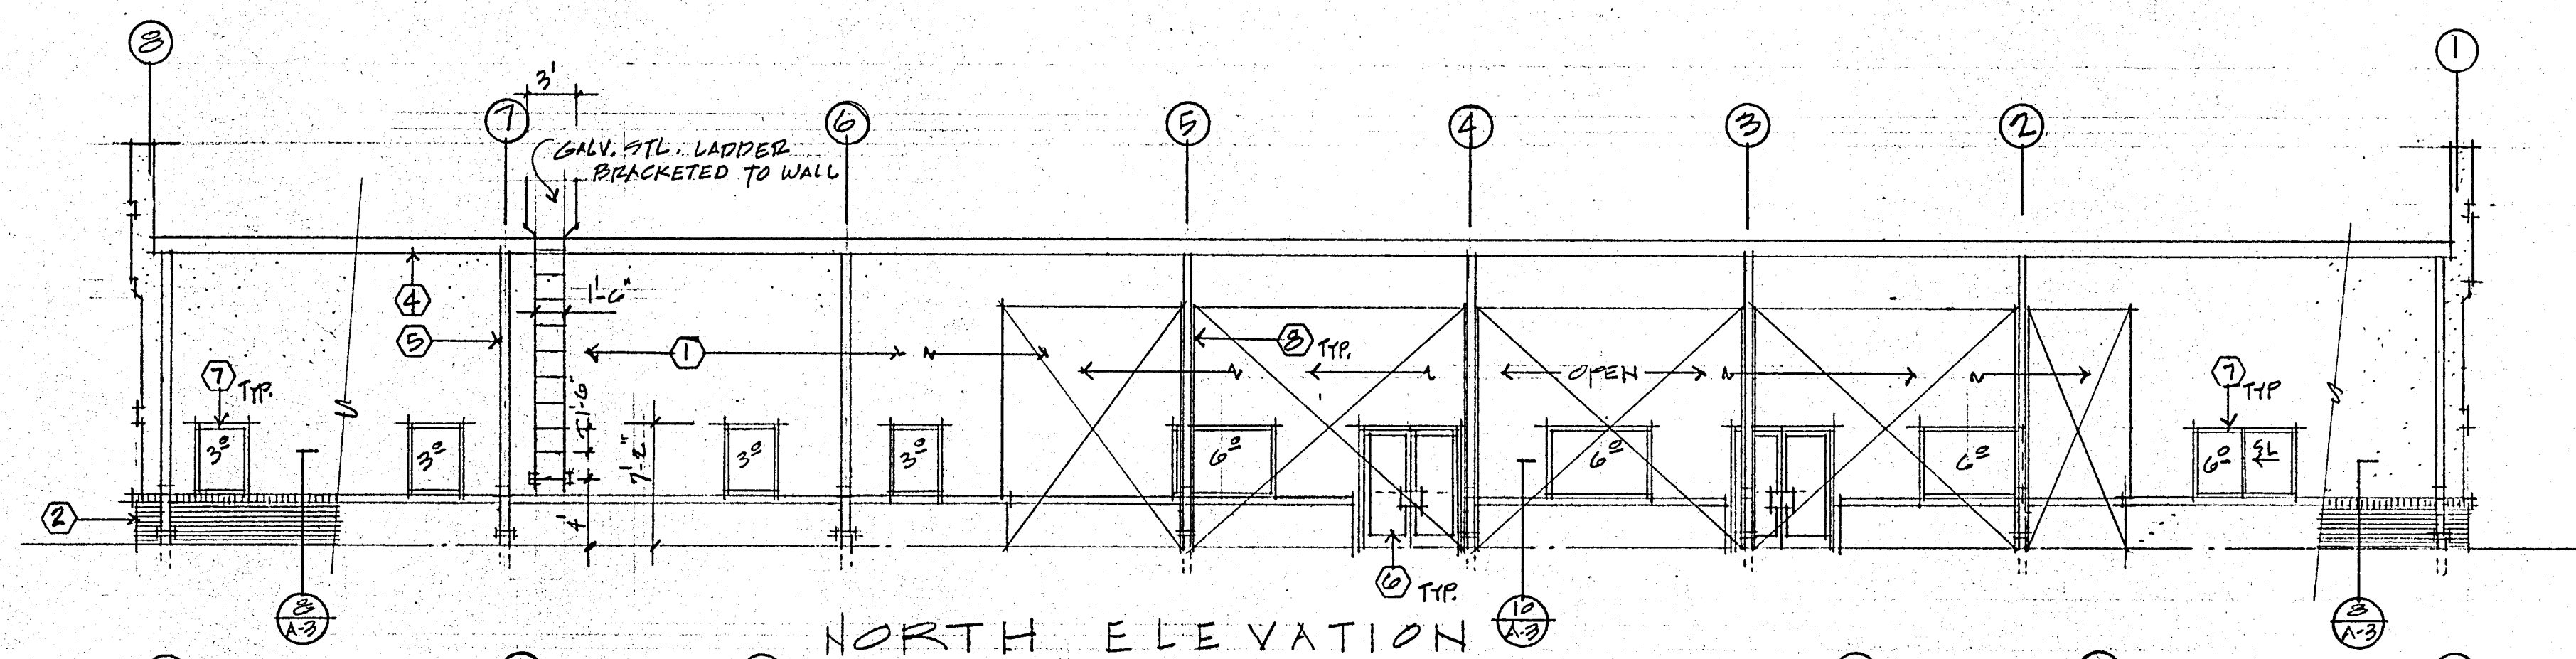
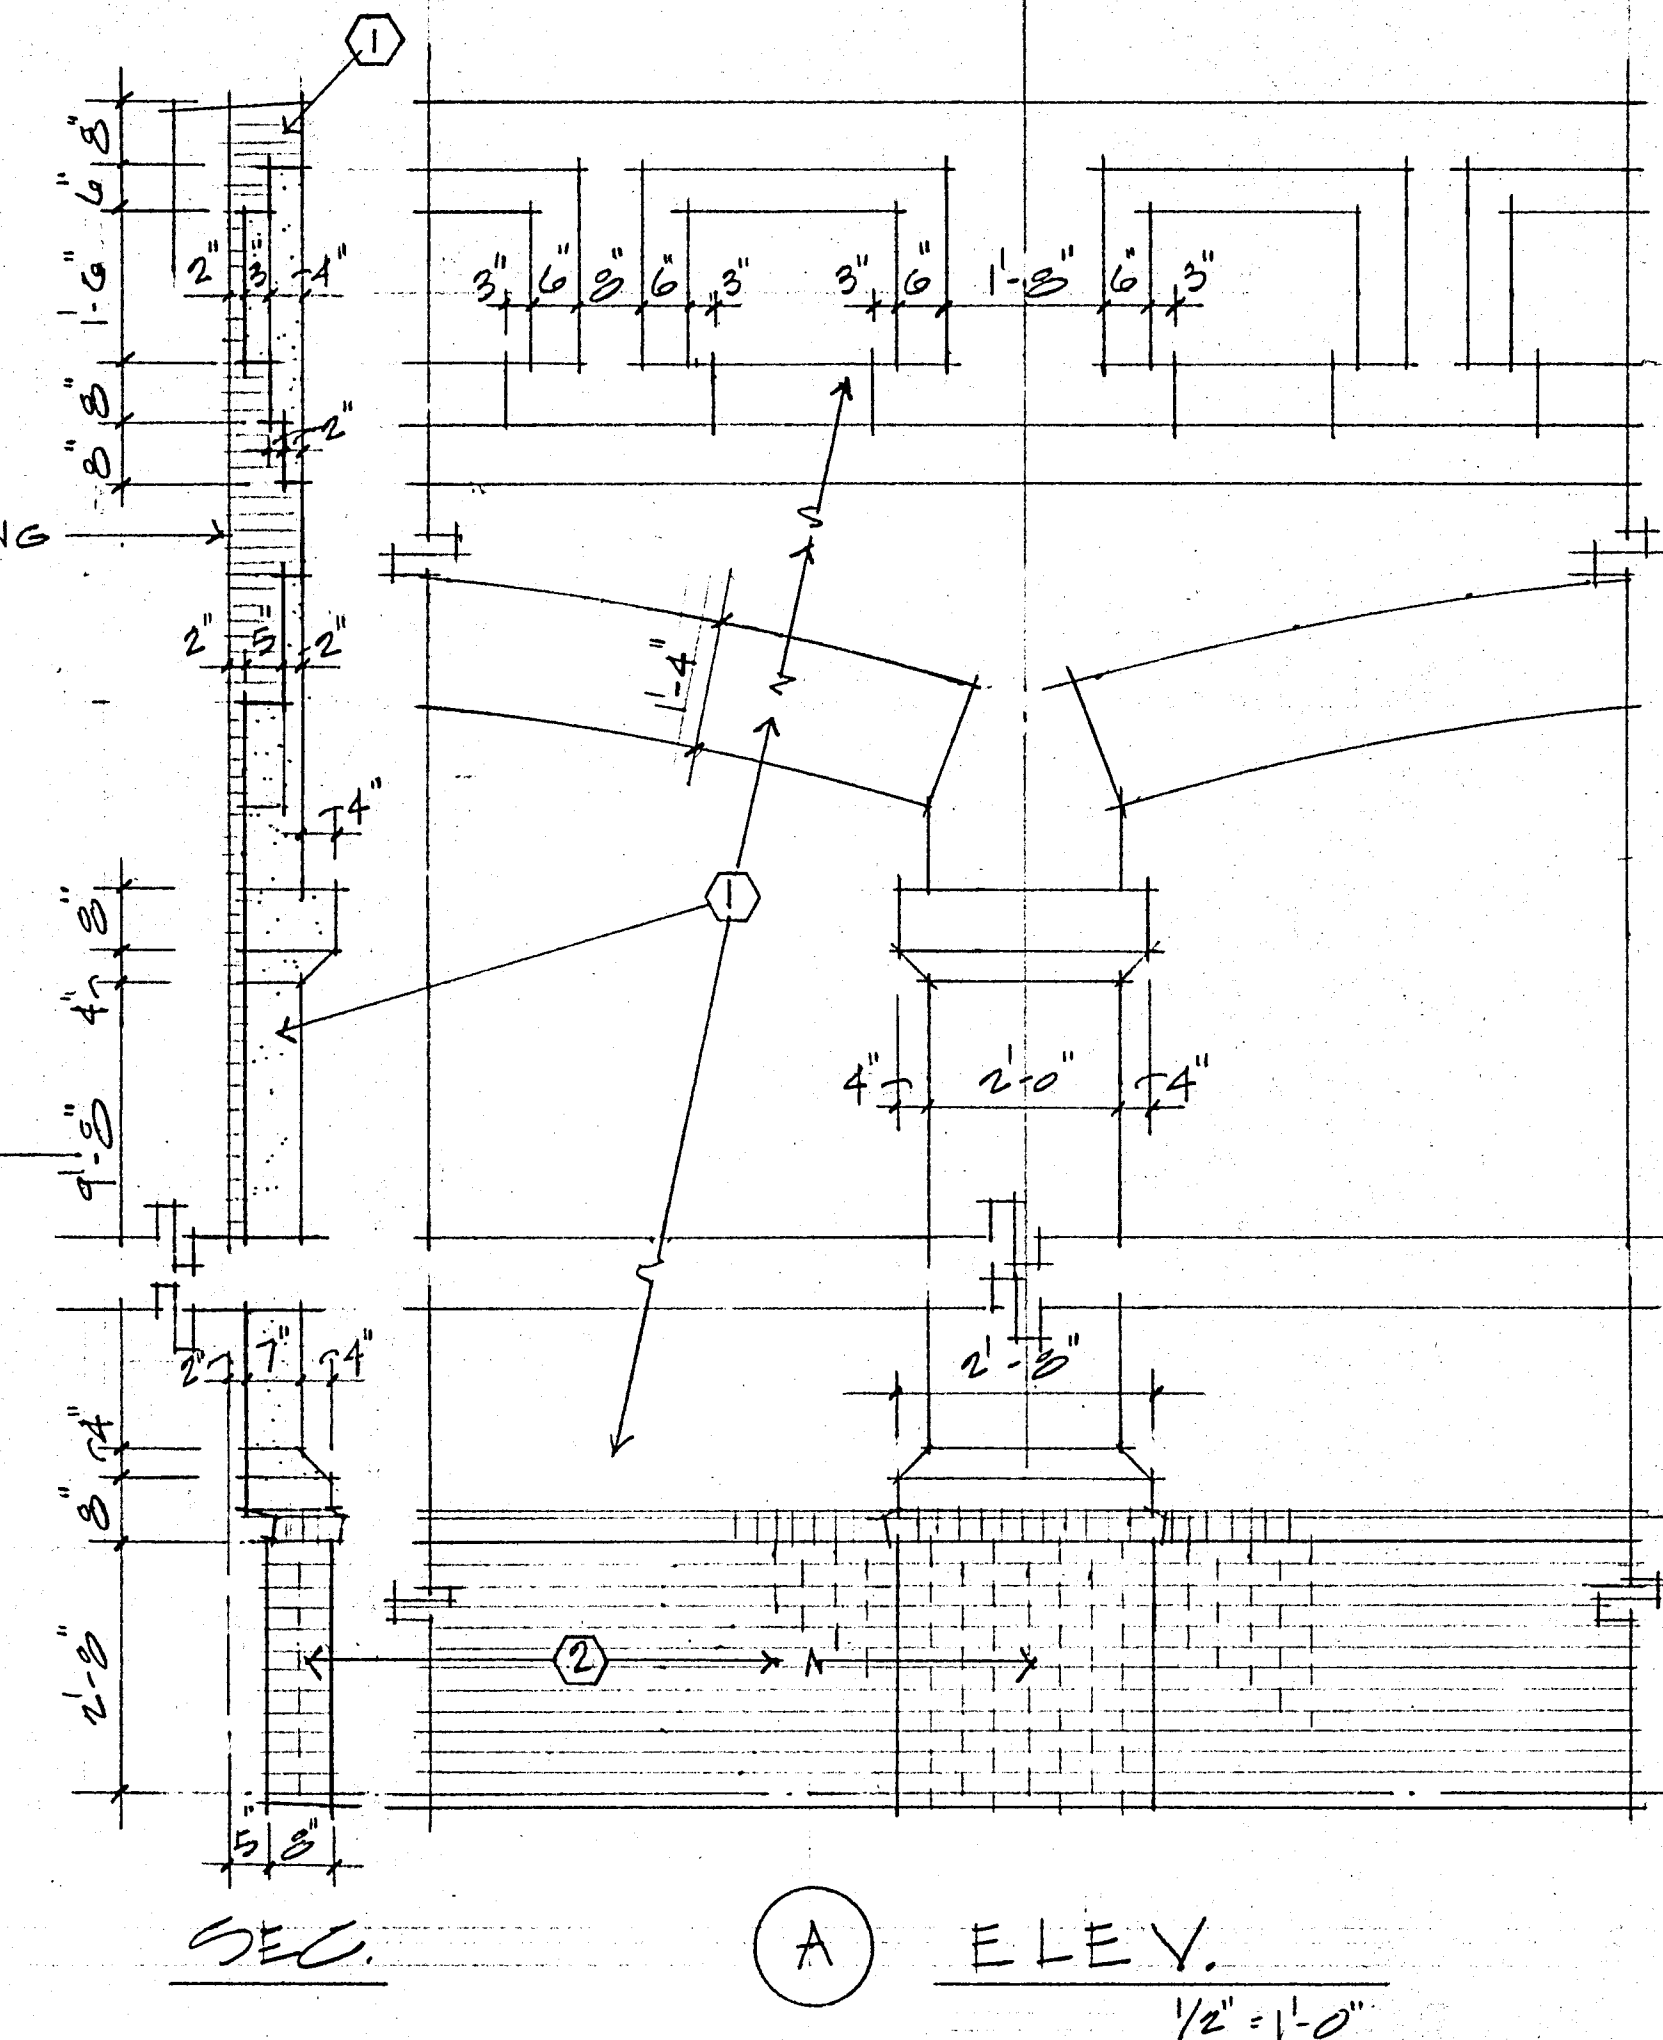


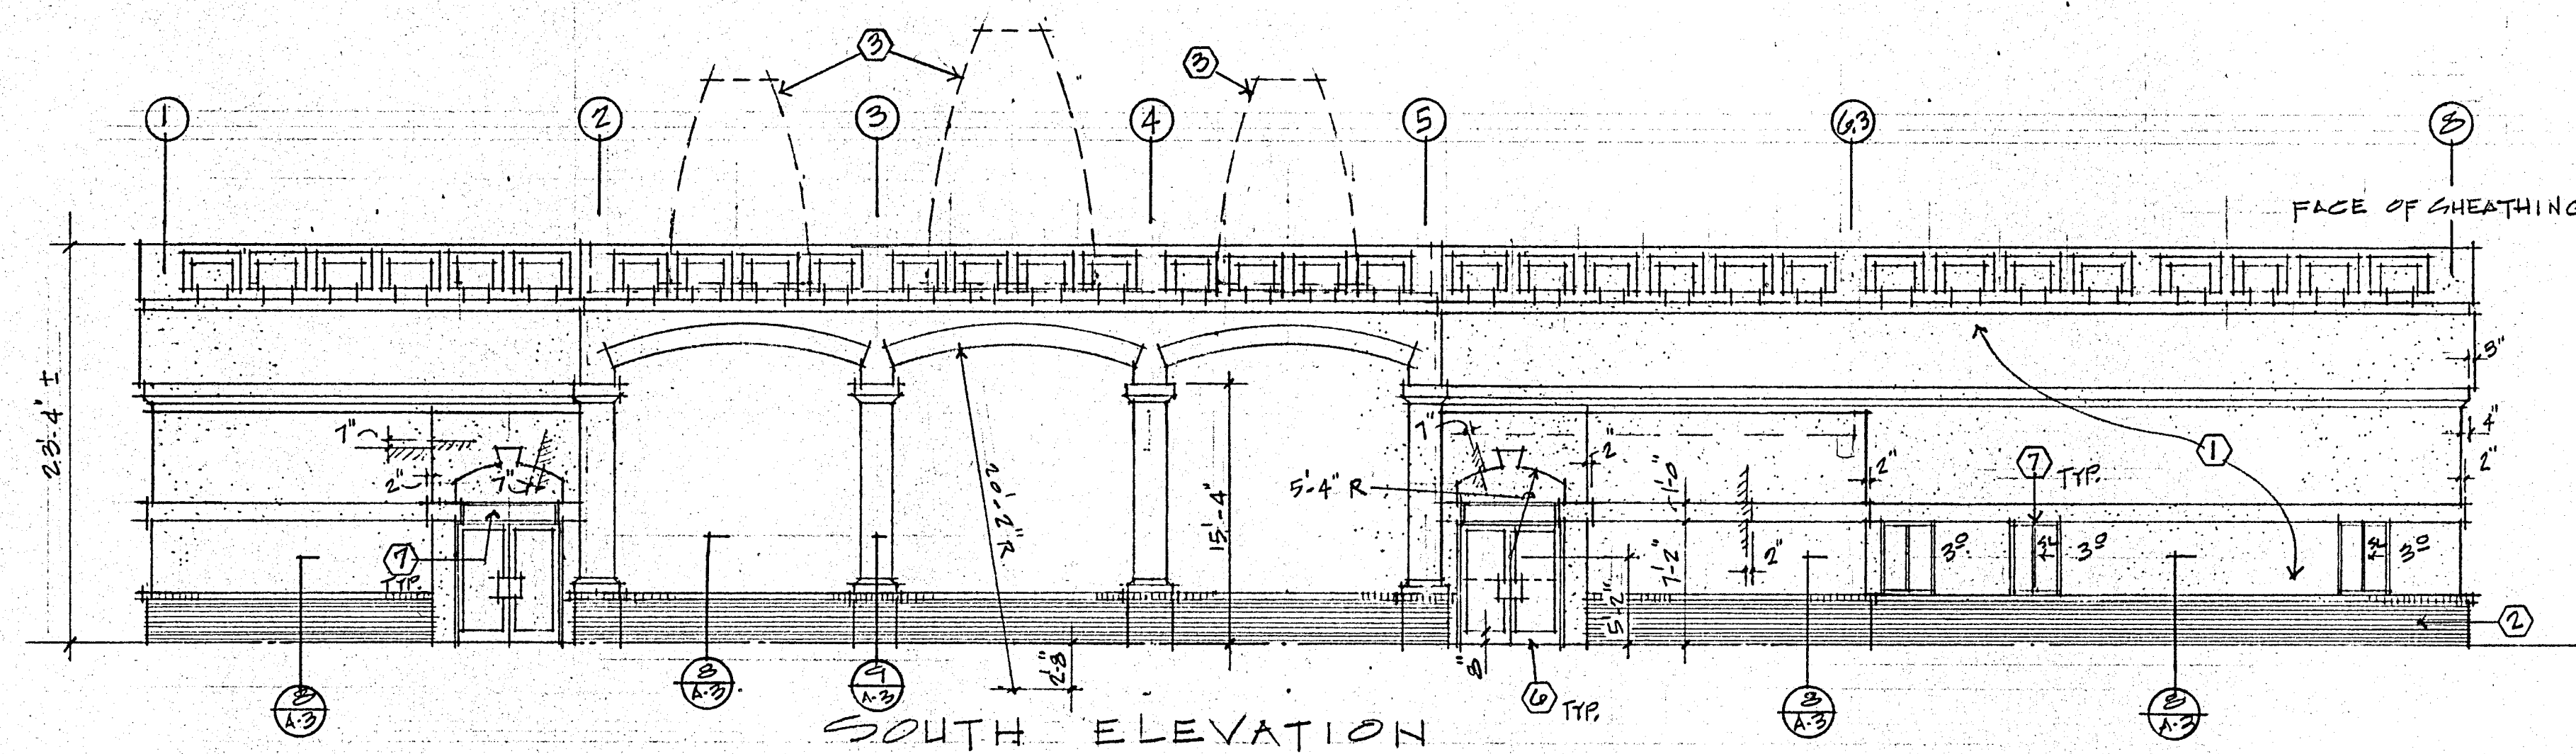

KEYNOTES

- 1 Exterior insulated finish system, color as selected from mfr's std.
- 2 Face brick, texture and color as selected.
- 3 EIFS steeple on met. pipe frame (future).
- 4 Aluminum gutter, pre-finished to match adjacent E.I.F.S.
- 5 Aluminum downspout, pre-finished to match adjacent E.I.F.S.
- 6 Aluminum entrance with dark bronze frame and 5/8" insulating glass.
- 7 Storefront with dark bronze aluminum frame and 5/8" insulating glass.
- 8 Metal building steel frame, painted.

RICHARD MOLENAAR
ARCHITECT

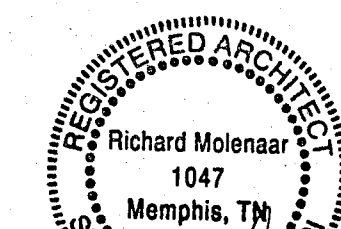

SWAMINARYAN
HINDU
TEMPLE

JACKSON, MS

ELEVATIONS

1/8" = 1'-0"

93002

4-3-93

A-2