

M I S H R A
ARCHITECTURE PLLC

P. O. Box 5666 Brandon MS 39047
Ph: (601) 914-4853 Fax: (601) 608-7866
EMAIL: ashish@mishraarch.com
WEB: www.mishraarch.com

CIVIL:
Benchmark Engineering & Surveying
101 Highpointe Court Suite B

Brandon, MS 39042
Phone: (601) 591-1077
Fax: (601) 591-0711
Email: gbonde@benchmarkms.net

STRUCTURAL:
S. K. International, Inc.


130 Main Street
Huntsville, AL 35811
Phone: (256) 852-3098
Fax: (256) 851-0686
Email: skint97@aol.com

ELECTRICAL:
William Council Tuberville
3080 Stage Post Drive, Suite 107
Memphis, TN 38116
Phone: (931) 676-3266

MECHANICAL:
Powell and Associates
886 Joe Dr
Collierville TN 38017-1415
Phone: (662) 890-4220
Fax: (662) 890-4224
Email: ROB@RHPowell.com

[illegible]

Information contained on this drawing and in all digital files associated is authorized for use on the project named herein only and is the property of MISHRA ARCHITECTURE PLLC and may not be reproduced in any manner without express written or verbal permission from authorized individuals. Original drawing is 24"x36" and scales are as indicated. © 2008 MISHRA ARCHITECTURE PLLC

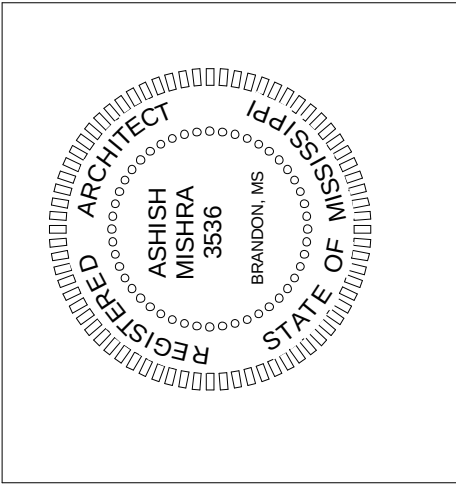

KEY PLAN

BAPS, INC.

YOGI YOUTH
CENTER

Greenway Drive
Jackson, MS 39206


Drawing Title

Elevations


Phase	Construction Documents
1	1
2	2
3	3
100	100

Project No.	07-051	Sheet No. A301
Prepared by	Author	
Checked by	Checker	
Date	Feb. 27, 2009	


CONSTRUCTION

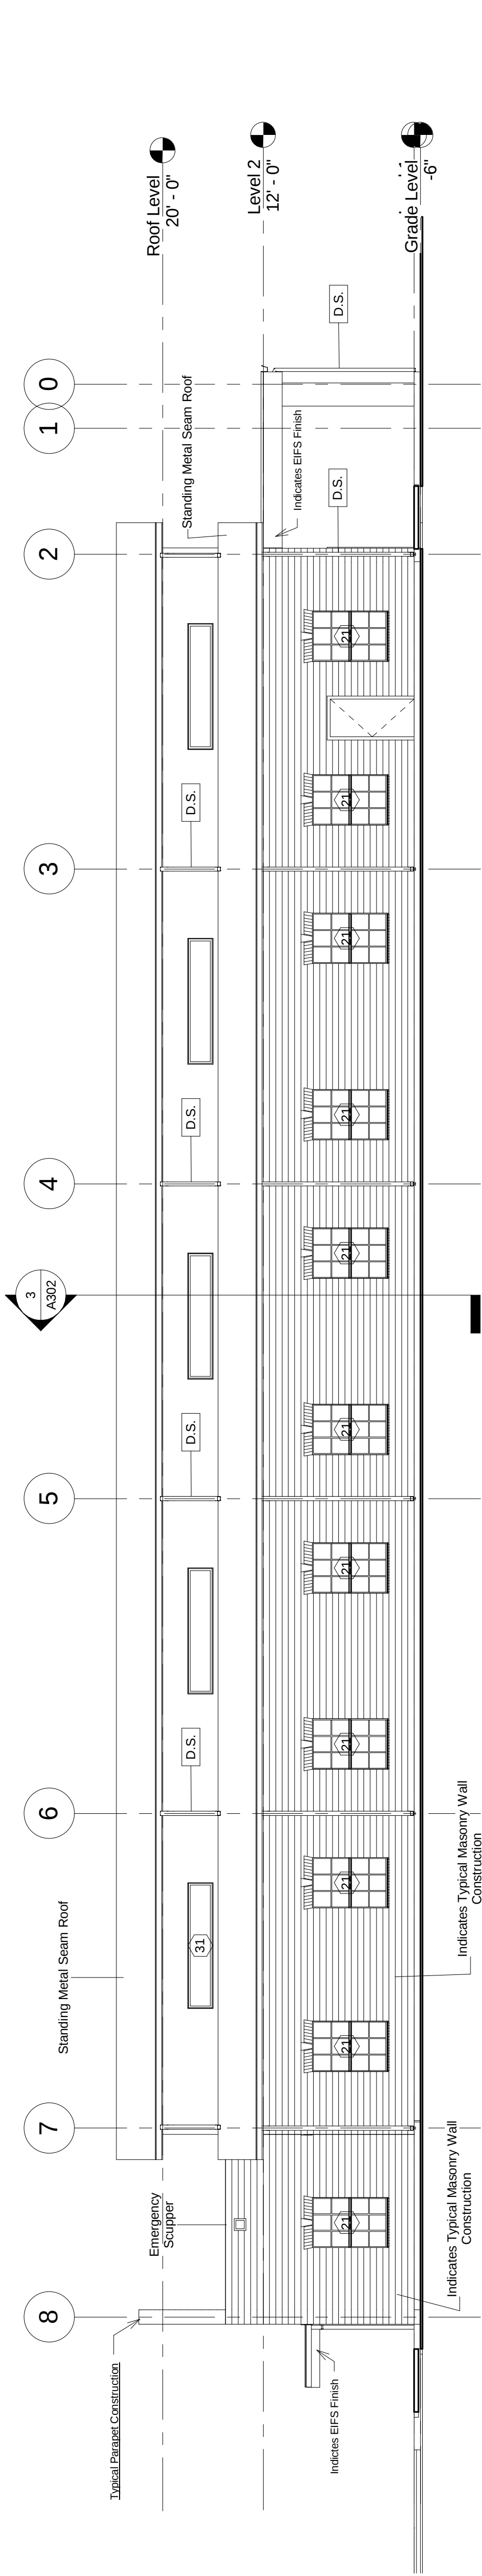

East
1
1/8" = 1'-0"

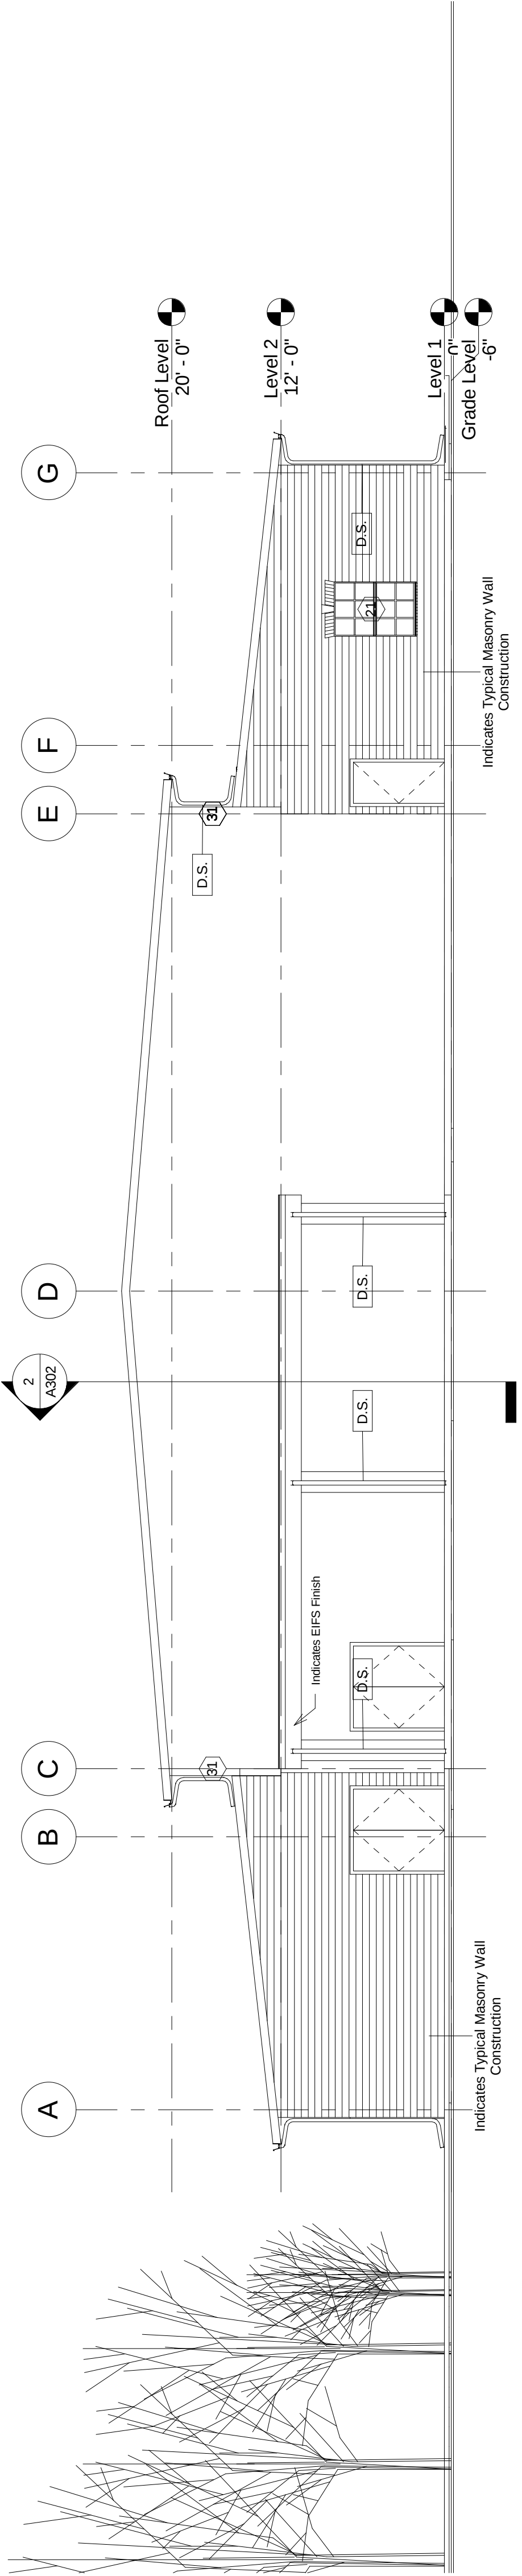

North
2
1/8" = 1'-0"

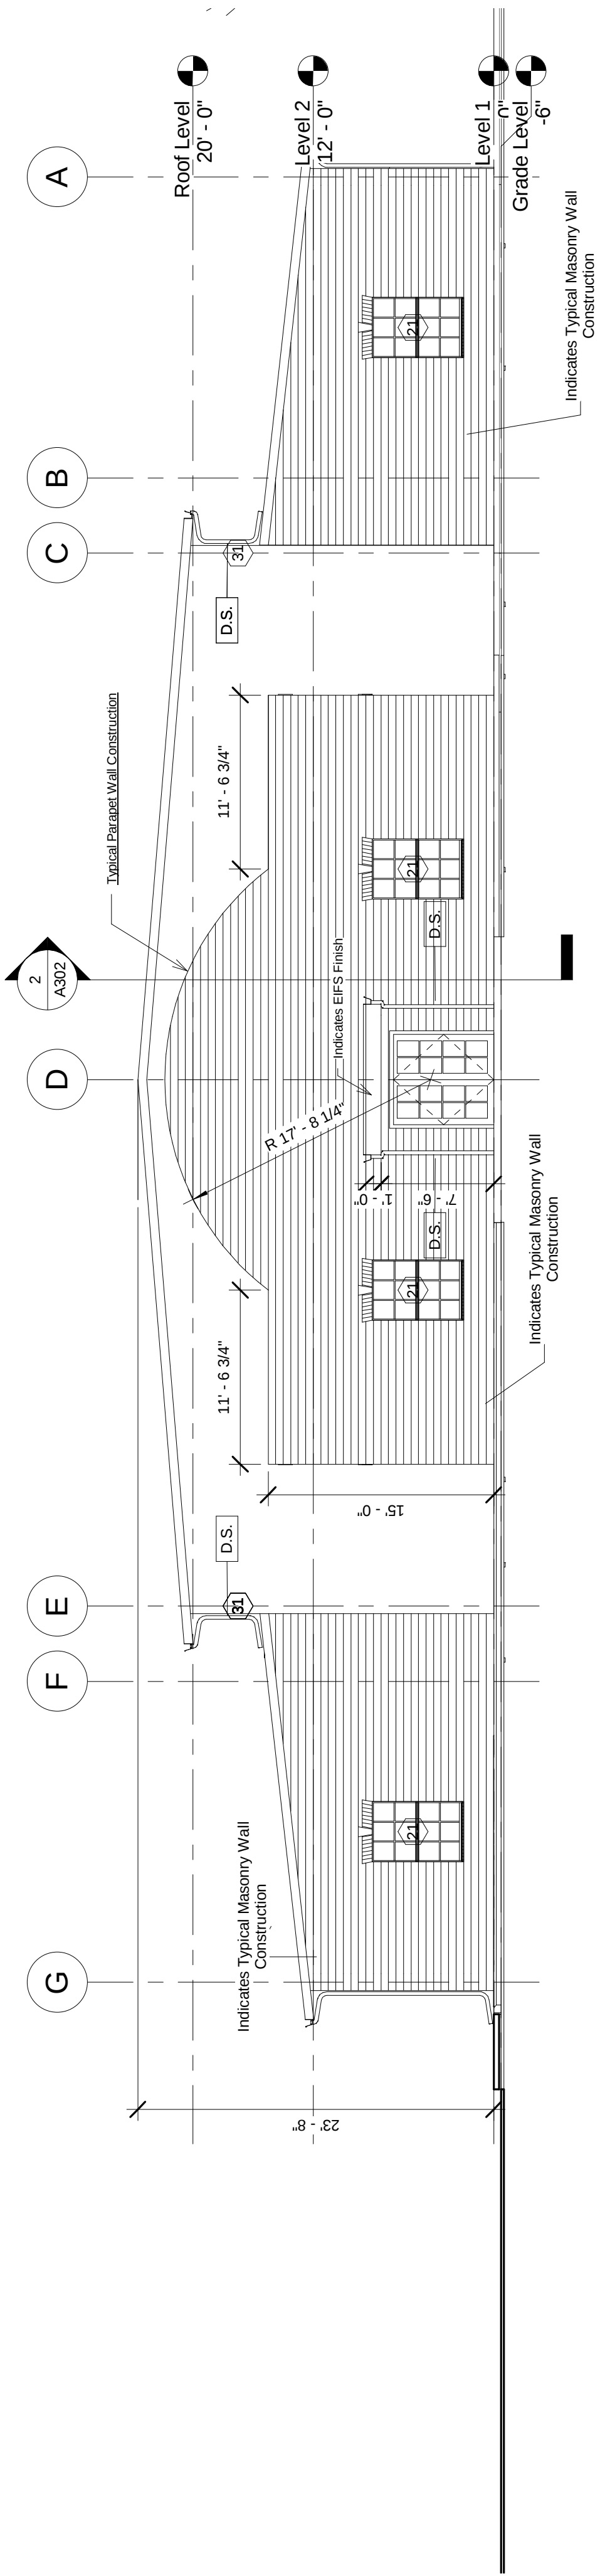

3 South
1/8" = 1'-0"