
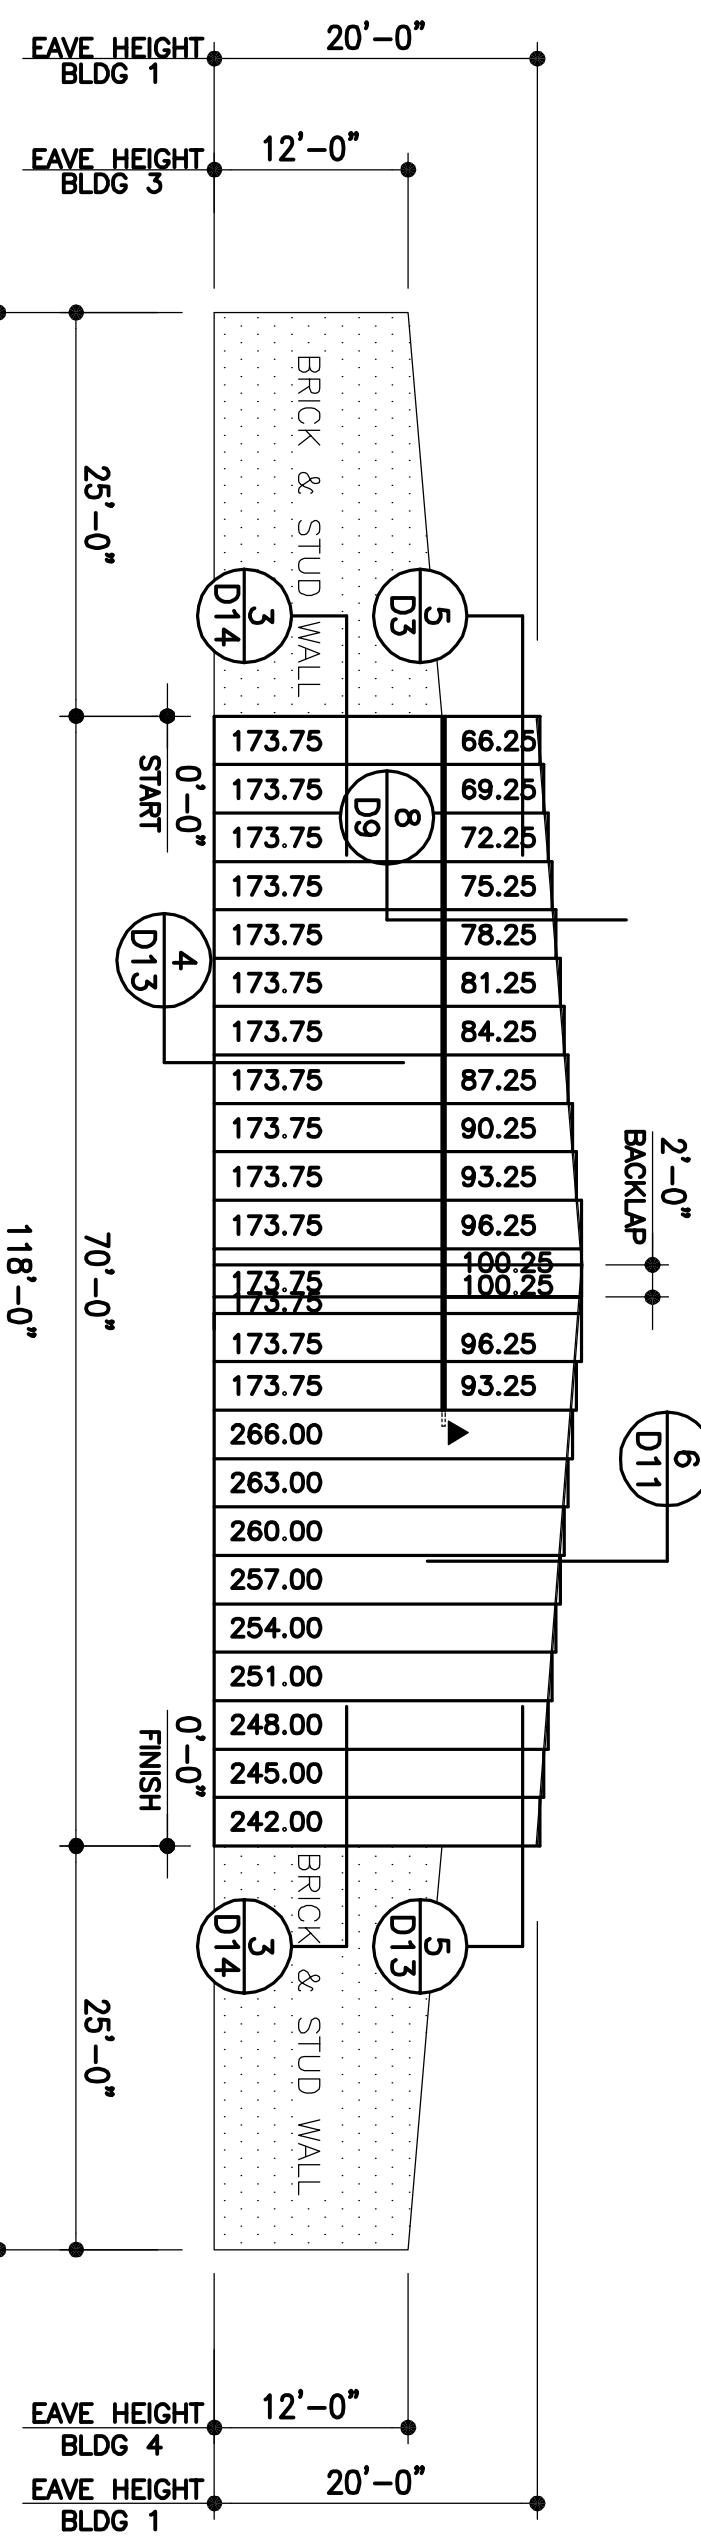


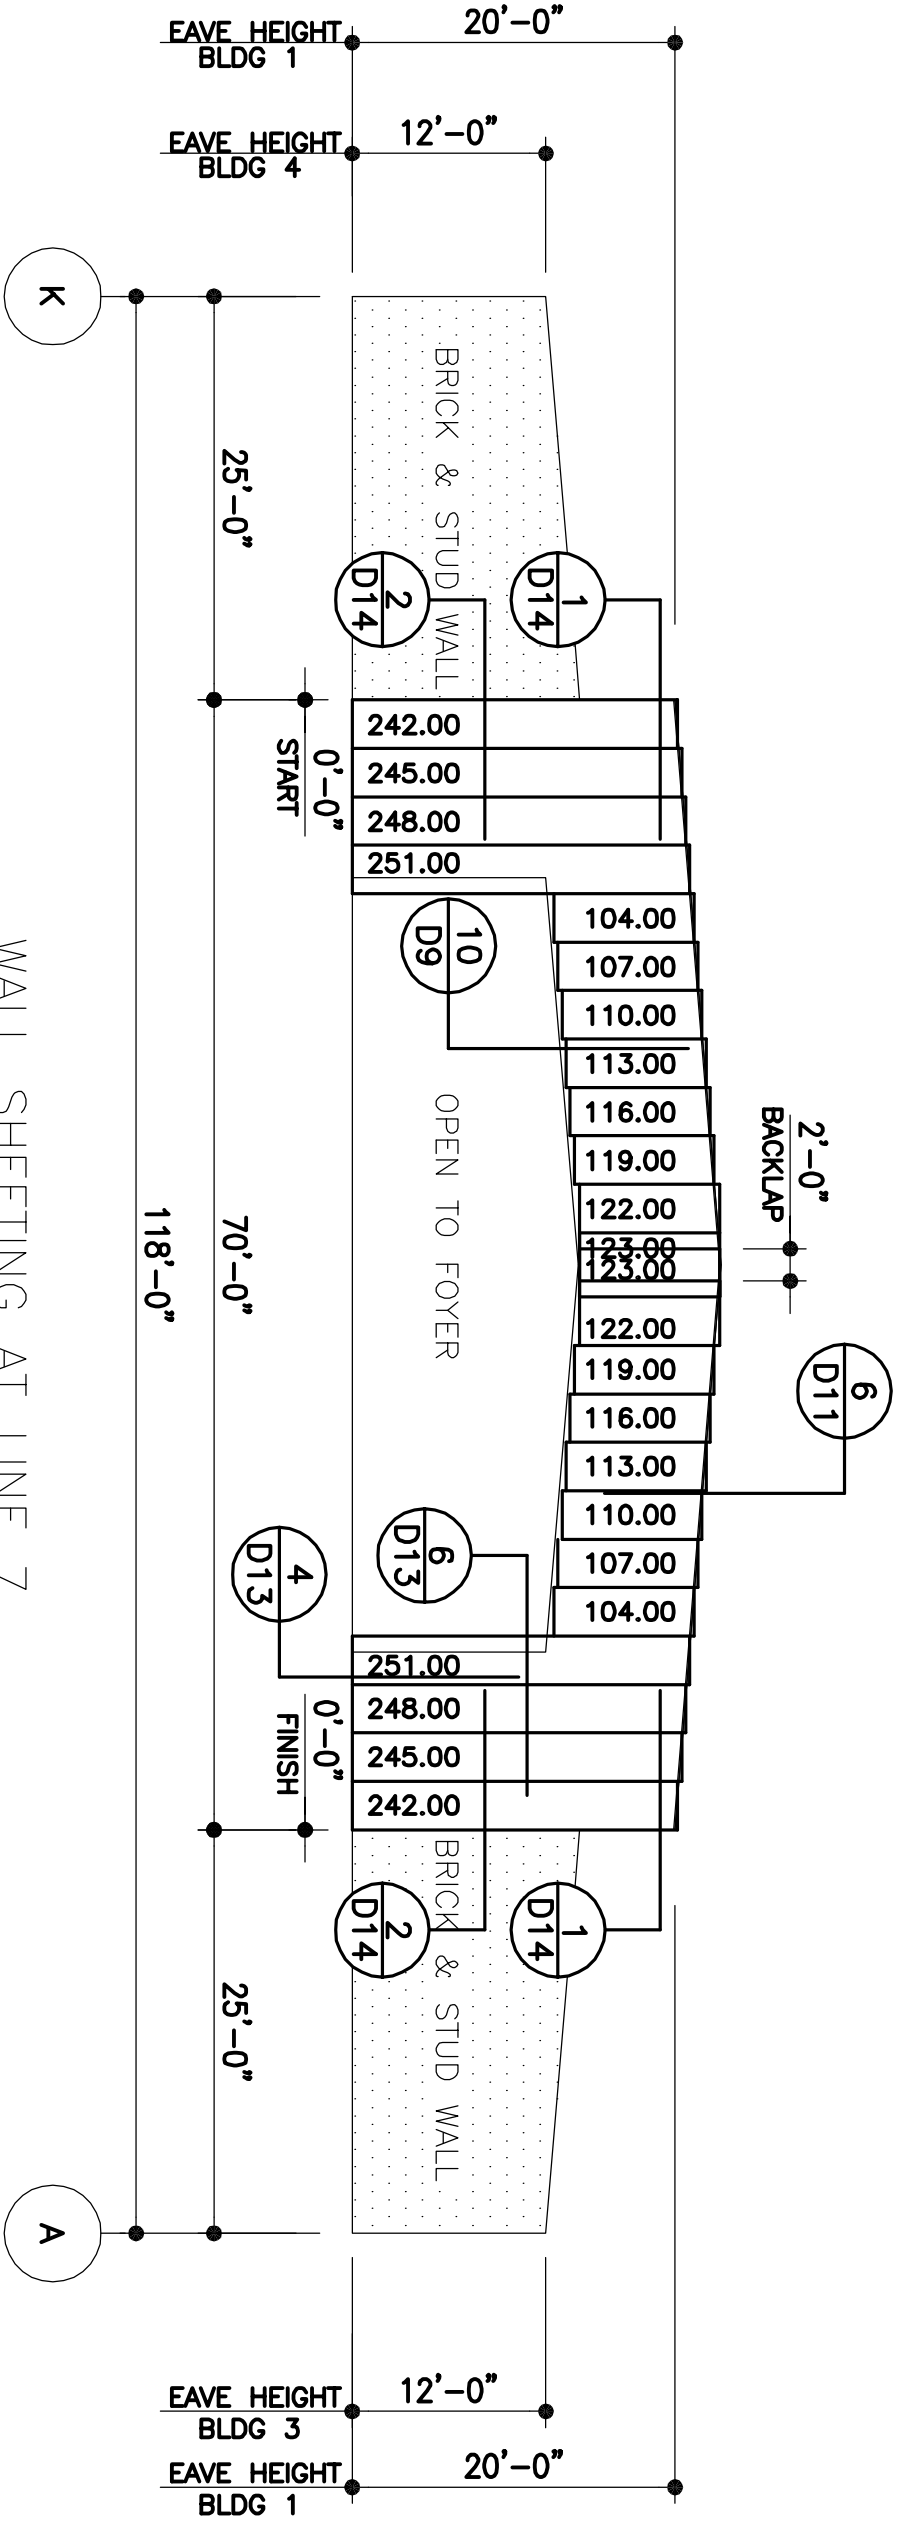

THIS SEAL PERTAINS ONLY TO THE MATERIALS DESIGNED AND SUPPLIED BY NUCOR BUILDING SYSTEMS AND IS THE PROPERTY OF NUCOR CORPORATION. THE DRAWINGS AND REPRESENT ARE THE PRODUCT OF NUCOR PROFESSIONAL ENGINEER WHOSE SEAL APPEARS ON THESE DRAWINGS IS EMPLOYED BY NUCOR BUILDING SYSTEMS AND DOES NOT BE CONSIDERED AS SUCH.	MAIN STRUCTURE
LEAN TO A & B	

WALL SHEETING AT LINE 2

PANELS: CLASSIC 26 GA TBK COLOR

1) ▲ FIELD NOTCH/WORK PANELS AS REQUIRED

DATE	P.E.	ENO	CHK	DWN	ISSUE
11/26/08		JZ	JR	BW/EV	APPROVAL
01/29/09		JZ		TJF	REVISED APPROVALS
03/17/09		JZ		JH	PERMITS FOR APPROVAL
04/20/09				NJS	REVISED APPROVALS

600 APACHE TRAIL TERRELL, TX 75160 PHONE: (972) 524-5407 FAX: (972) 524-5417

PROJECT NAME: ASHISH MISHRA	JOB NUMBER: T08H0501A
JACKSON, MS	SHEET NO: E19 of 31
CUSTOMER: METAL BUILDERS SUPPLY PEARL, MS	

NUCOR
BUILDING SYSTEMS