


2

WALL SHEETING AT LINE K

7

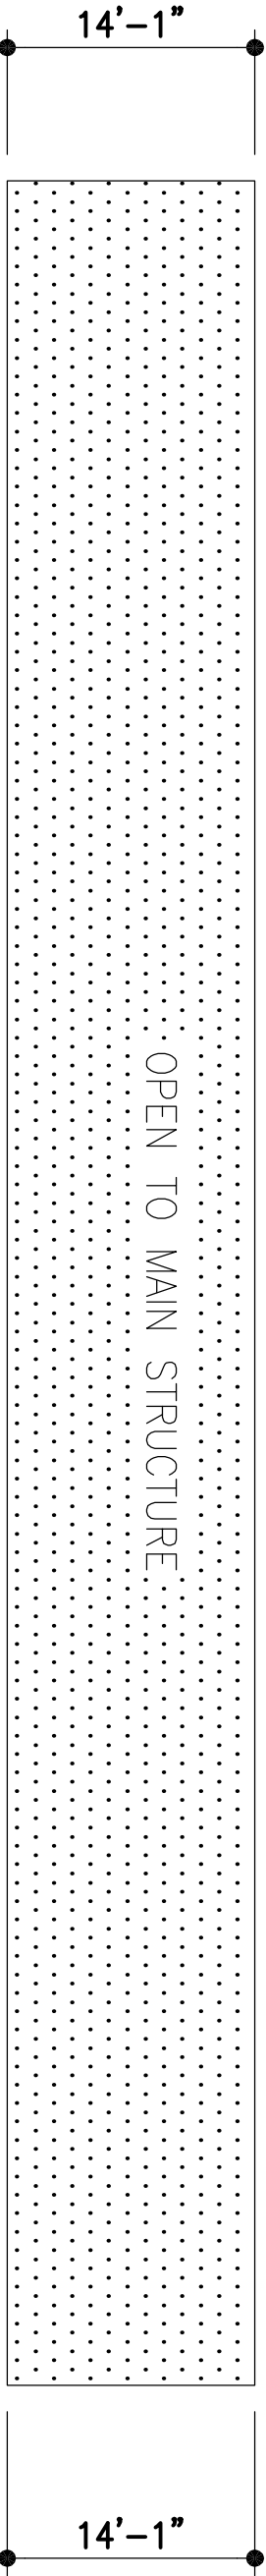

7

WALL SHEETING AT LINE J

2

DATE	P.E.	ENO	CHK	DWN	ISSUE
11/26/08		JZ	JR	BW/EV	APPROVAL
01/29/09		JZ		TJF	REVISED APPROVALS
03/17/09		JZ		JH	PERMITS FOR APPROVAL
04/20/09				NJS	REVISED APPROVALS

NUCOR BUILDING SYSTEMS
600 APACHE TRAIL TERRELL, TX 75160 PHONE: (972) 524-5407 FAX: (972) 524-5417

PROJECT NAME: ASHISH MISHRA JACKSON, MS	CUSTOMER: METAL BUILDERS SUPPLY PEARL, MS
---	---

JOB NUMBER: T08H0501A	SHEET NO: E21 of 31
--------------------------	------------------------

THIS SEAL PERTAINS ONLY TO THE MATERIALS DESIGNED AND SUPPLIED BY NUCOR BUILDING SYSTEMS, INC. AND DOES NOT REPRESENT THE DRAWINGS AND THE METAL BUILDING WHICH THEY REPRESENT ARE THE PRODUCT OF NUCOR BUILDING SYSTEMS, INC. A PROFESSIONAL ENGINEER WHOSE SEAL APPEARS ON THESE DRAWINGS IS EMPLOYED BY NUCOR BUILDING SYSTEMS AND DOES NOT BE CONSIDERED AS SUCH.

LEAN TO A