

DOWNSPOUT SCHEDULE				
BUILDING ID	GRID LINE	MAXIMUM SPACING	LOCATIONS	
MAIN	B	50'-0"	4	
MAIN	J	50'-0"	4	

DATE	P.E.	ENO	CHK	DWN	ISSUE
11/26/08		JZ	JR	BW/EV	APPROVAL
01/29/09		JZ		TJF	REVISED APPROVALS
03/17/09		JZ		JH	PERMITS FOR APPROVAL
04/20/09				NJS	REVISED APPROVALS

NUCOR

BUILDING SYSTEMS

600 APACHE TRAIL

TERRELL, TX 75160

PHONE: (972) 524-5407


FAX: (972) 524-5417

PROJECT NAME:	ASHISH MISHRA
	JACKSON, MS
CUSTOMER:	METAL BUILDERS SUPPLY
	PEARL, MS

JOB NUMBER:
T08H0501A

SHEET NO:
E25 of 31

THIS SEAL PERTAINS ONLY TO THE MATERIALS DESIGNED AND SUPPLIED BY NUCOR BUILDING SYSTEMS AND NOT TO THE BUILDING OR STRUCTURE. THE DRAWINGS AND REPRESENT ARE THE PRODUCT OF NUCOR PROFESSIONAL ENGINEER WHOSE SEAL APPEARS ON THESE DRAWINGS IS EMPLOYED BY NUCOR BUILDING SYSTEMS AND DOES NOT BE CONSIDERED AS SUCH.

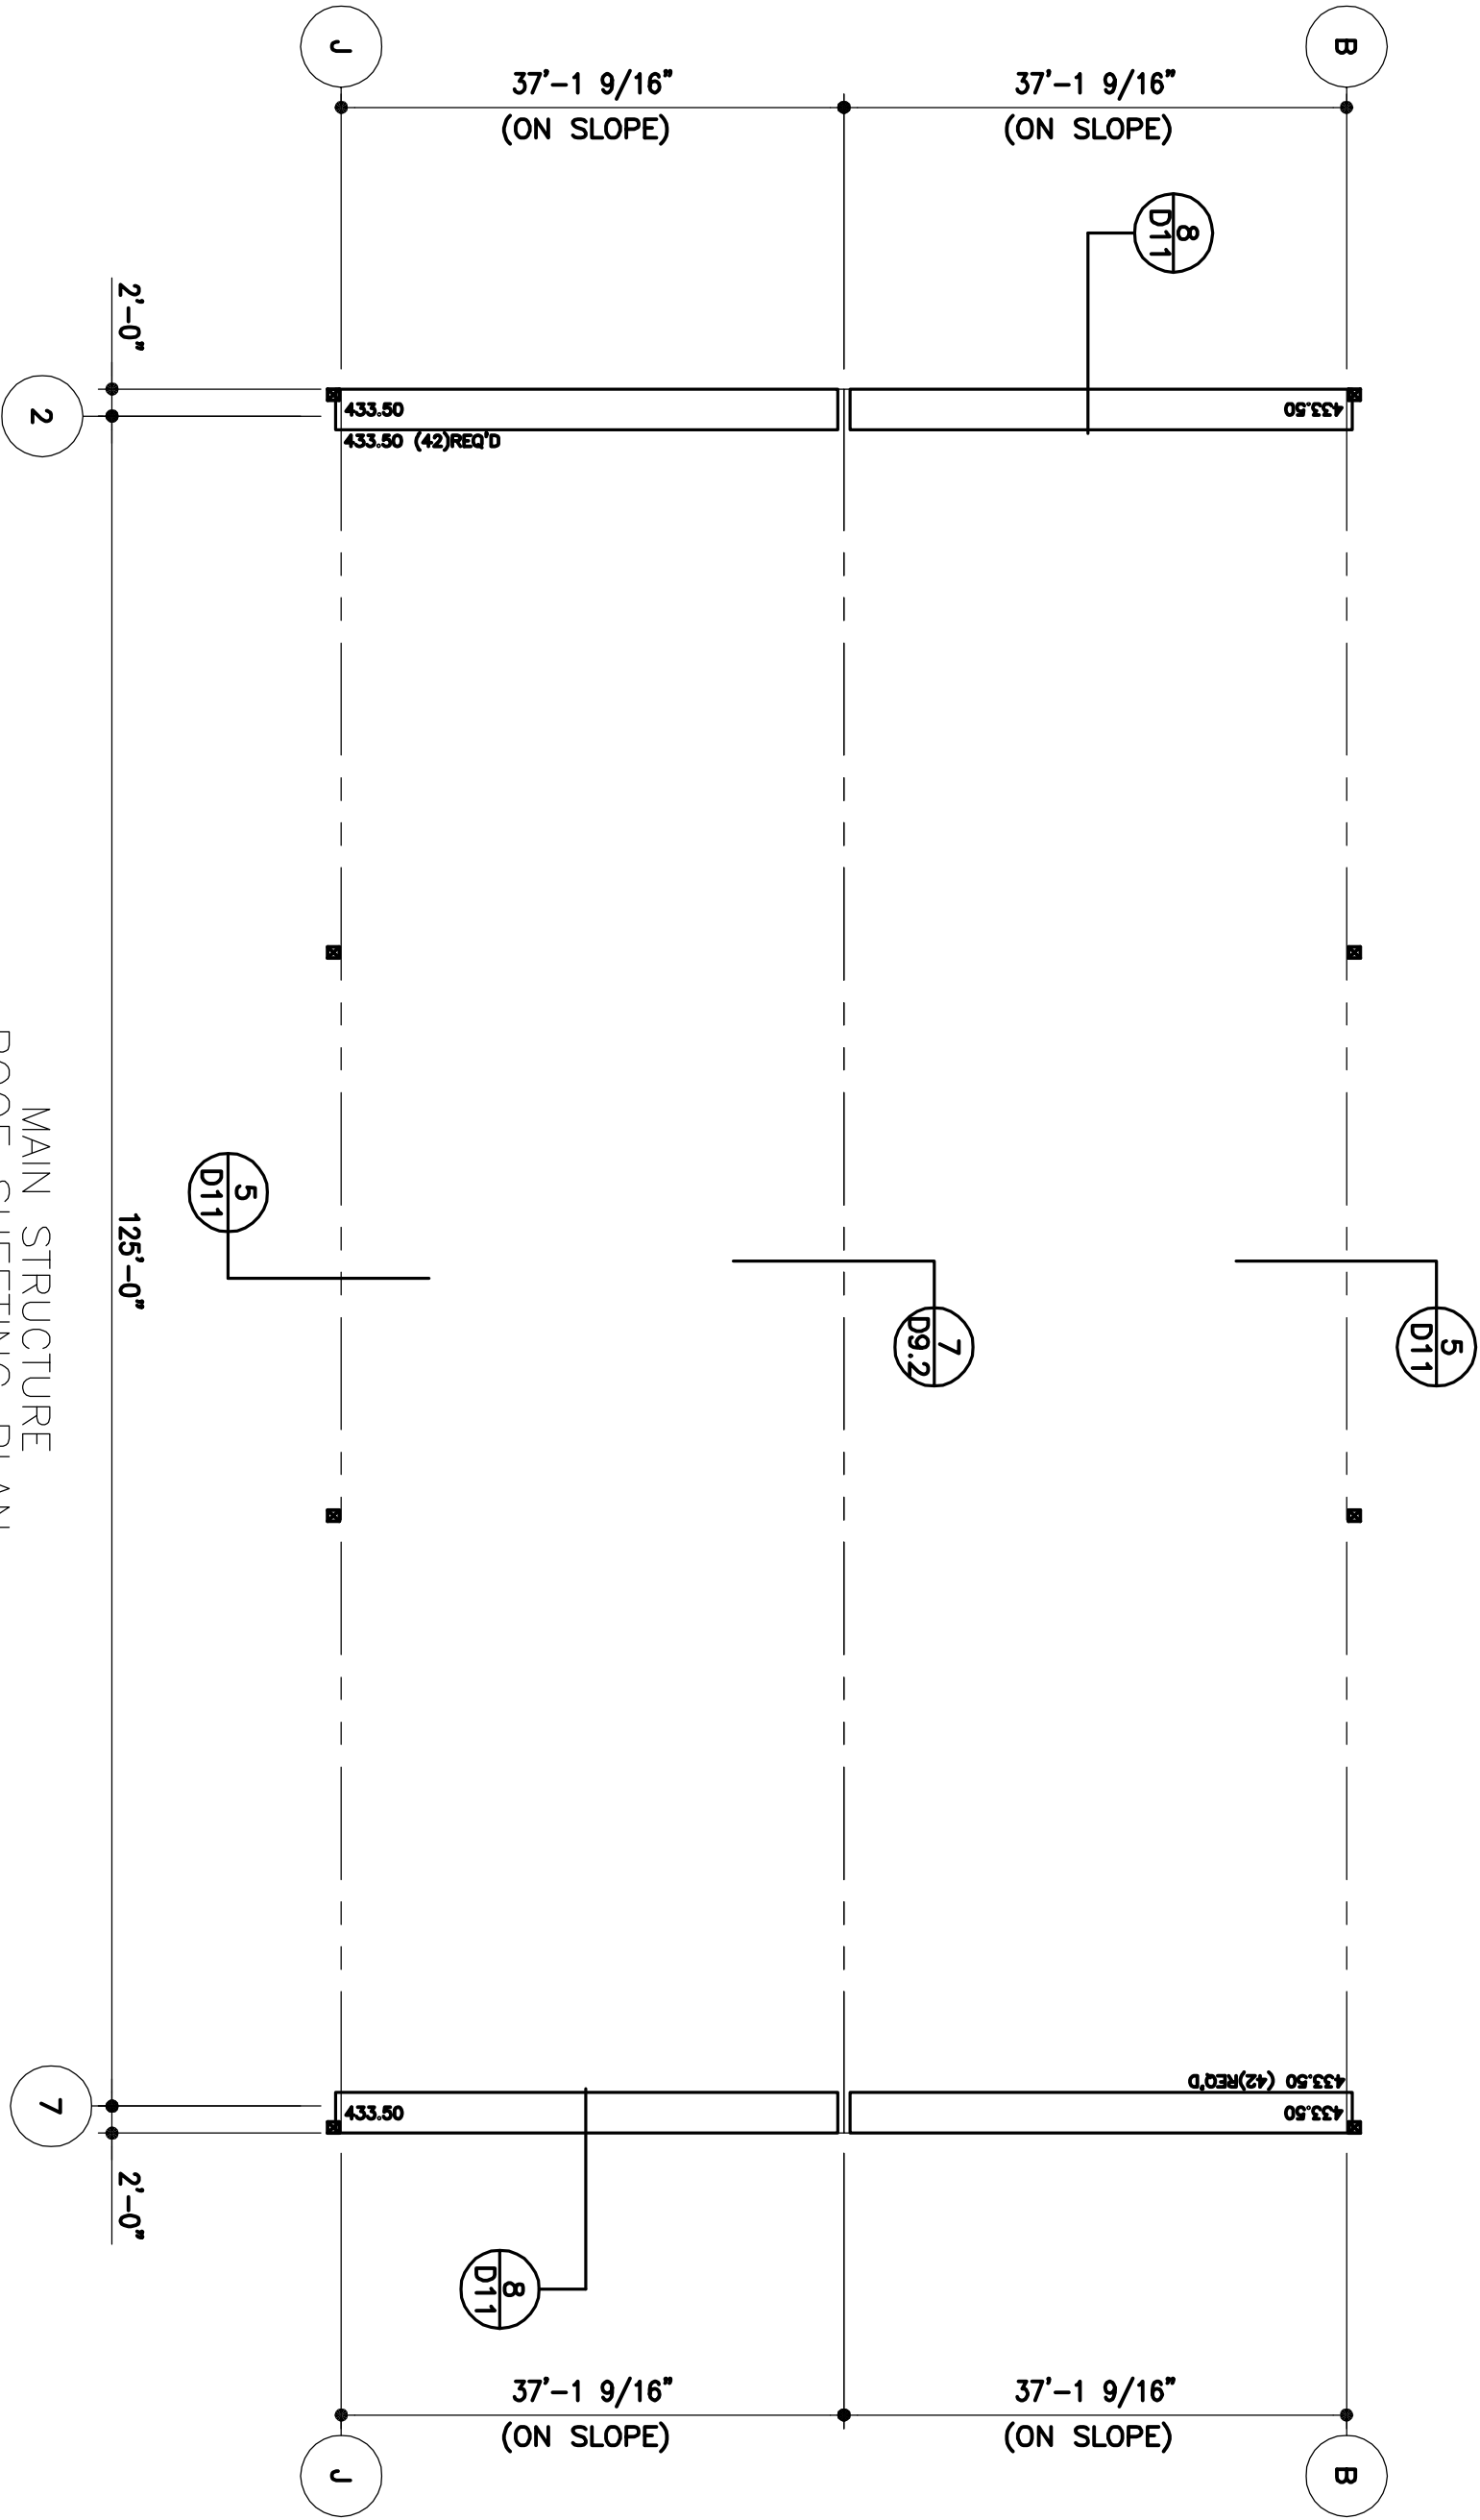

MAIN STRUCTURE
ROOF SHEETING PLAN

PANELS: 26 GA. VR16 – TBK

MAIN STRUCTURE